

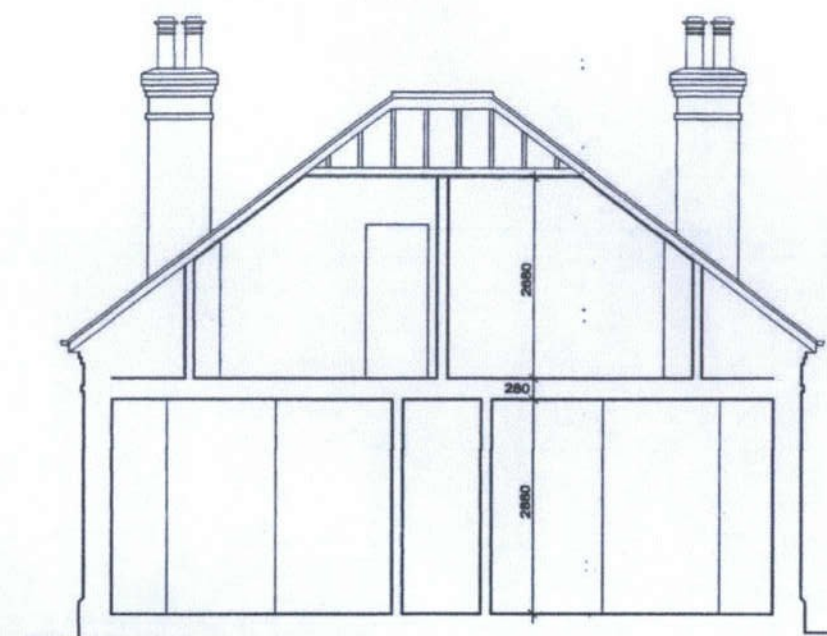


first floor plan

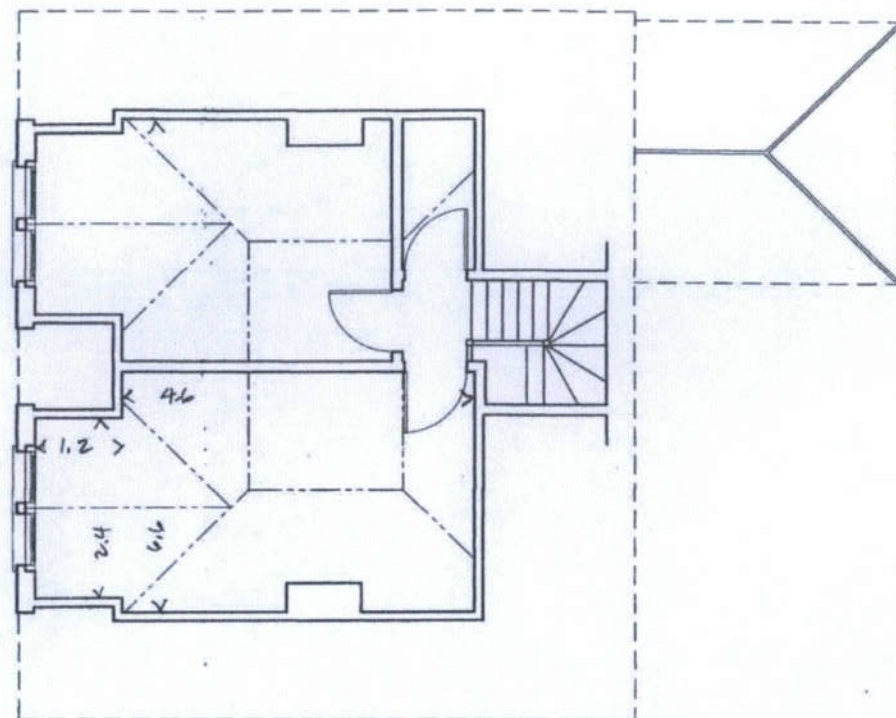

cross section a-a

ground floor plan

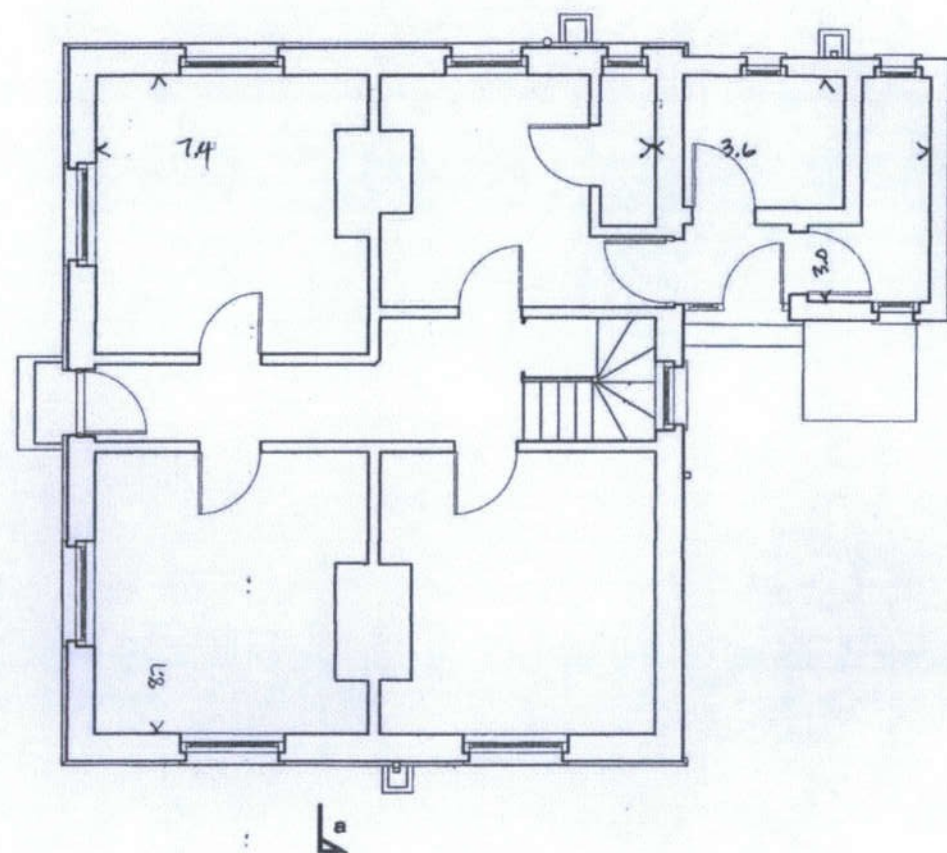


measured building survey at
Blatches Chase, Eastwood. Existing House : Plans, Section

scale 1:180
date JUN 05
project no. 05044
dep. no. A1-01
file name 05044

RECEIVED
27 JUL 2015
SUPPORT SERVICES



north elevation

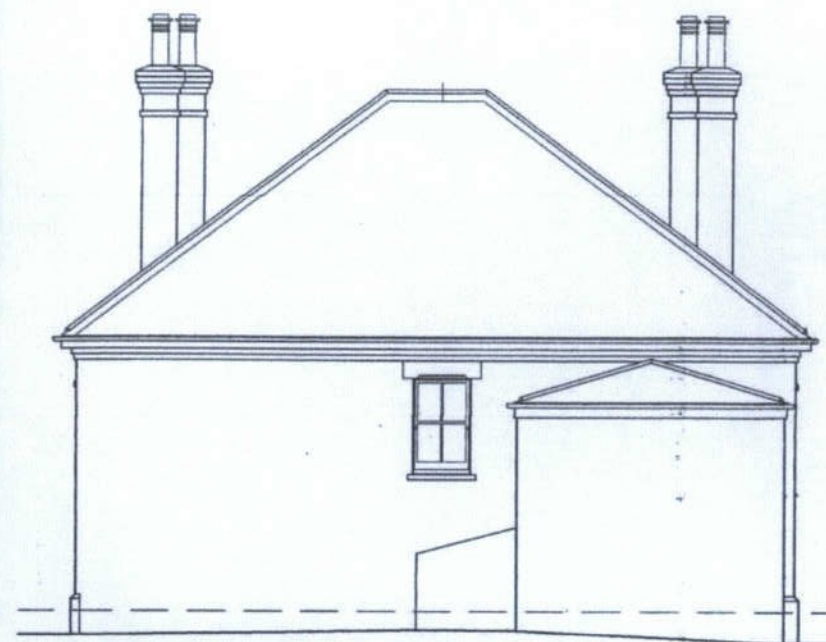

east elevation



south elevation



west elevation

measured building survey 11

Blatches Chase, Eastwood. Existing House: Elevations

scale 1:100
 date JUN 05
 project no. 05044
 sheet no. A1-02
 file name 05044

27 JUL 2013

SUPPORT SERVICES