


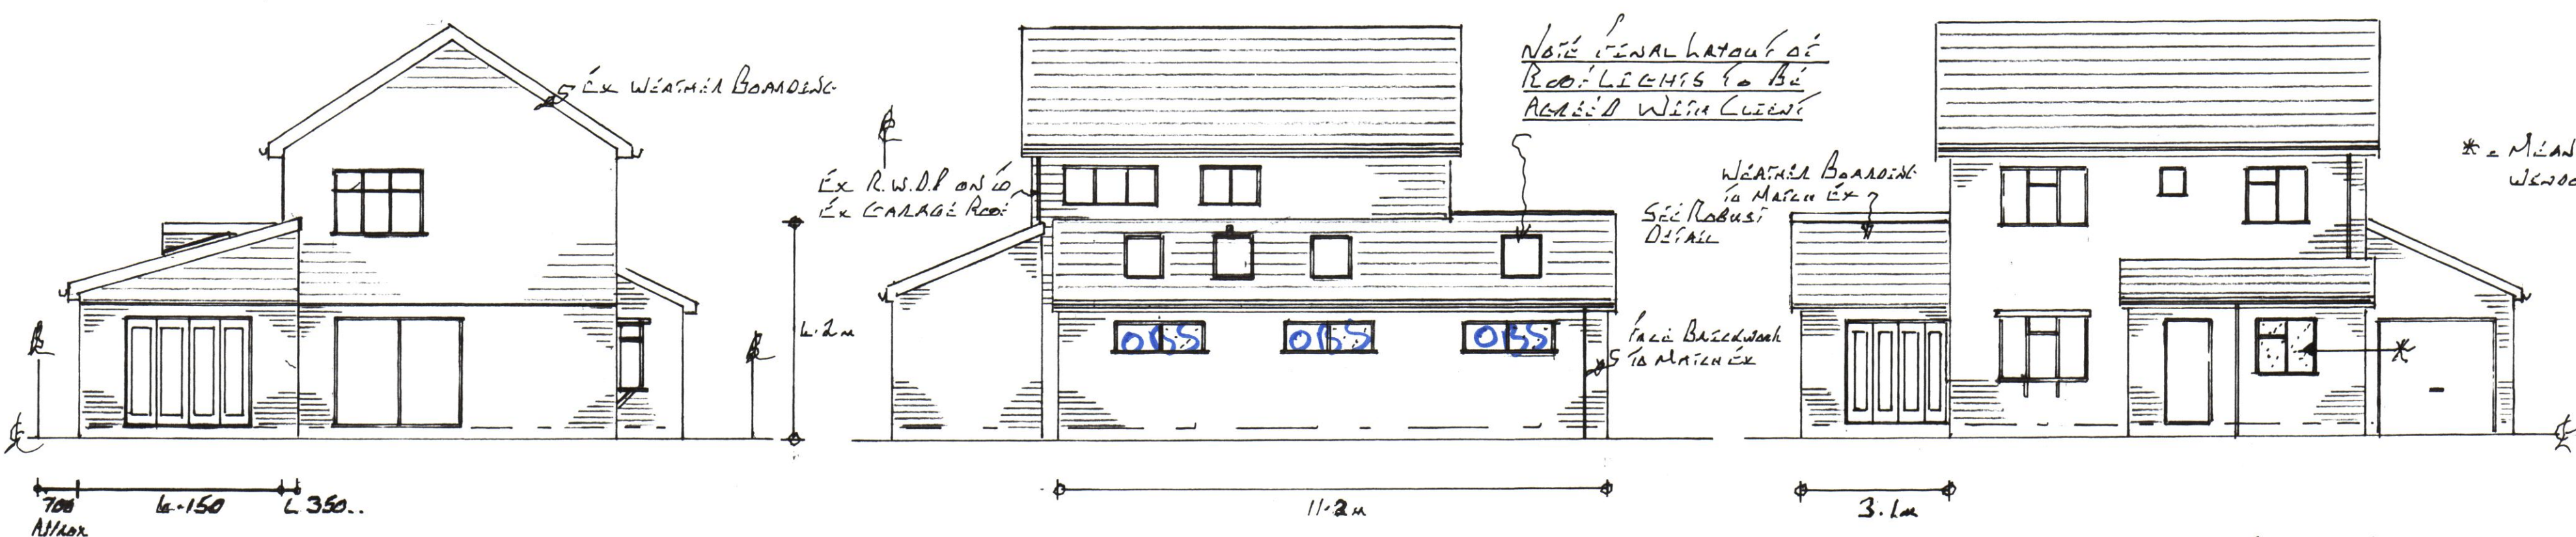


PROPOSED SIDE ELEVATION

PROPOSED REAR ELEVATION


PROPOSED FRONT ELEVATION

DRAWINGS TO BE READ  
IN CONJUNCTION WITH  
SPEC SHEETS & ROBUST  
DETAILS

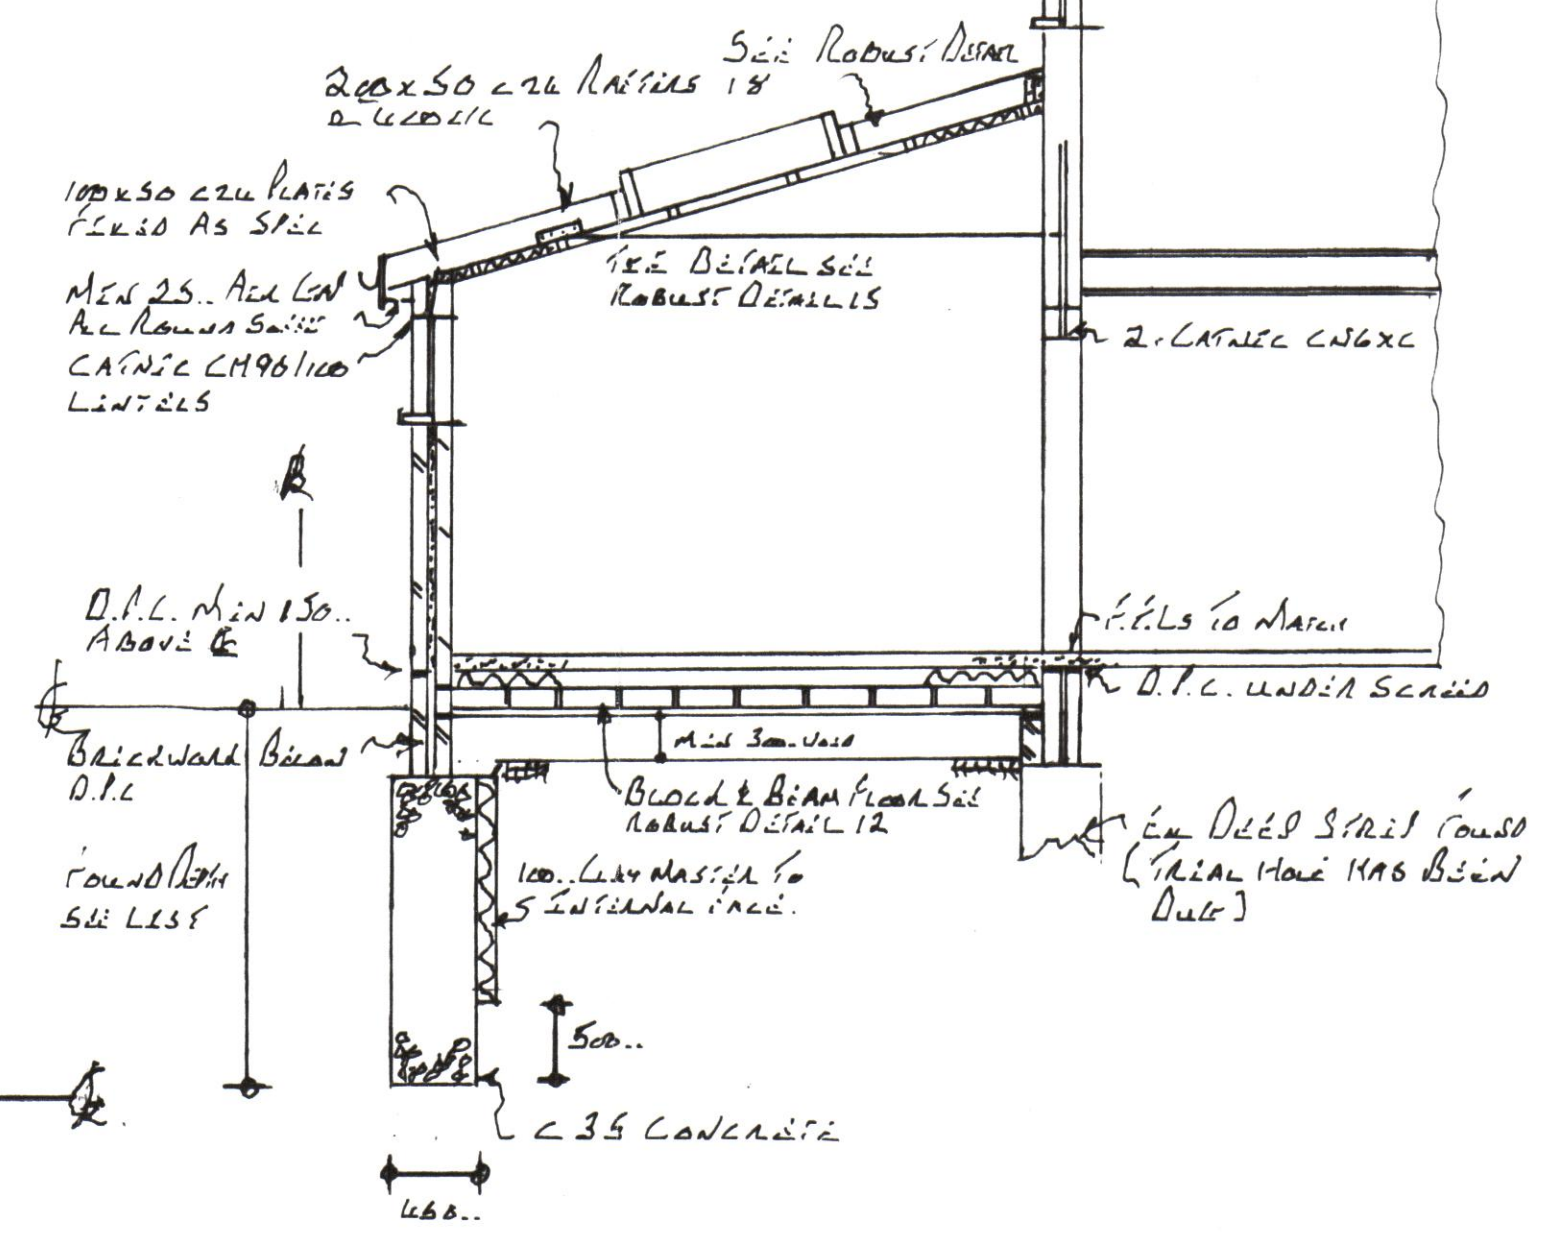

SECTION A-A

Roof Area:  
 $4.5 \times 11.2 = 50.4m^2 \div 30$   
 $= 1.68$

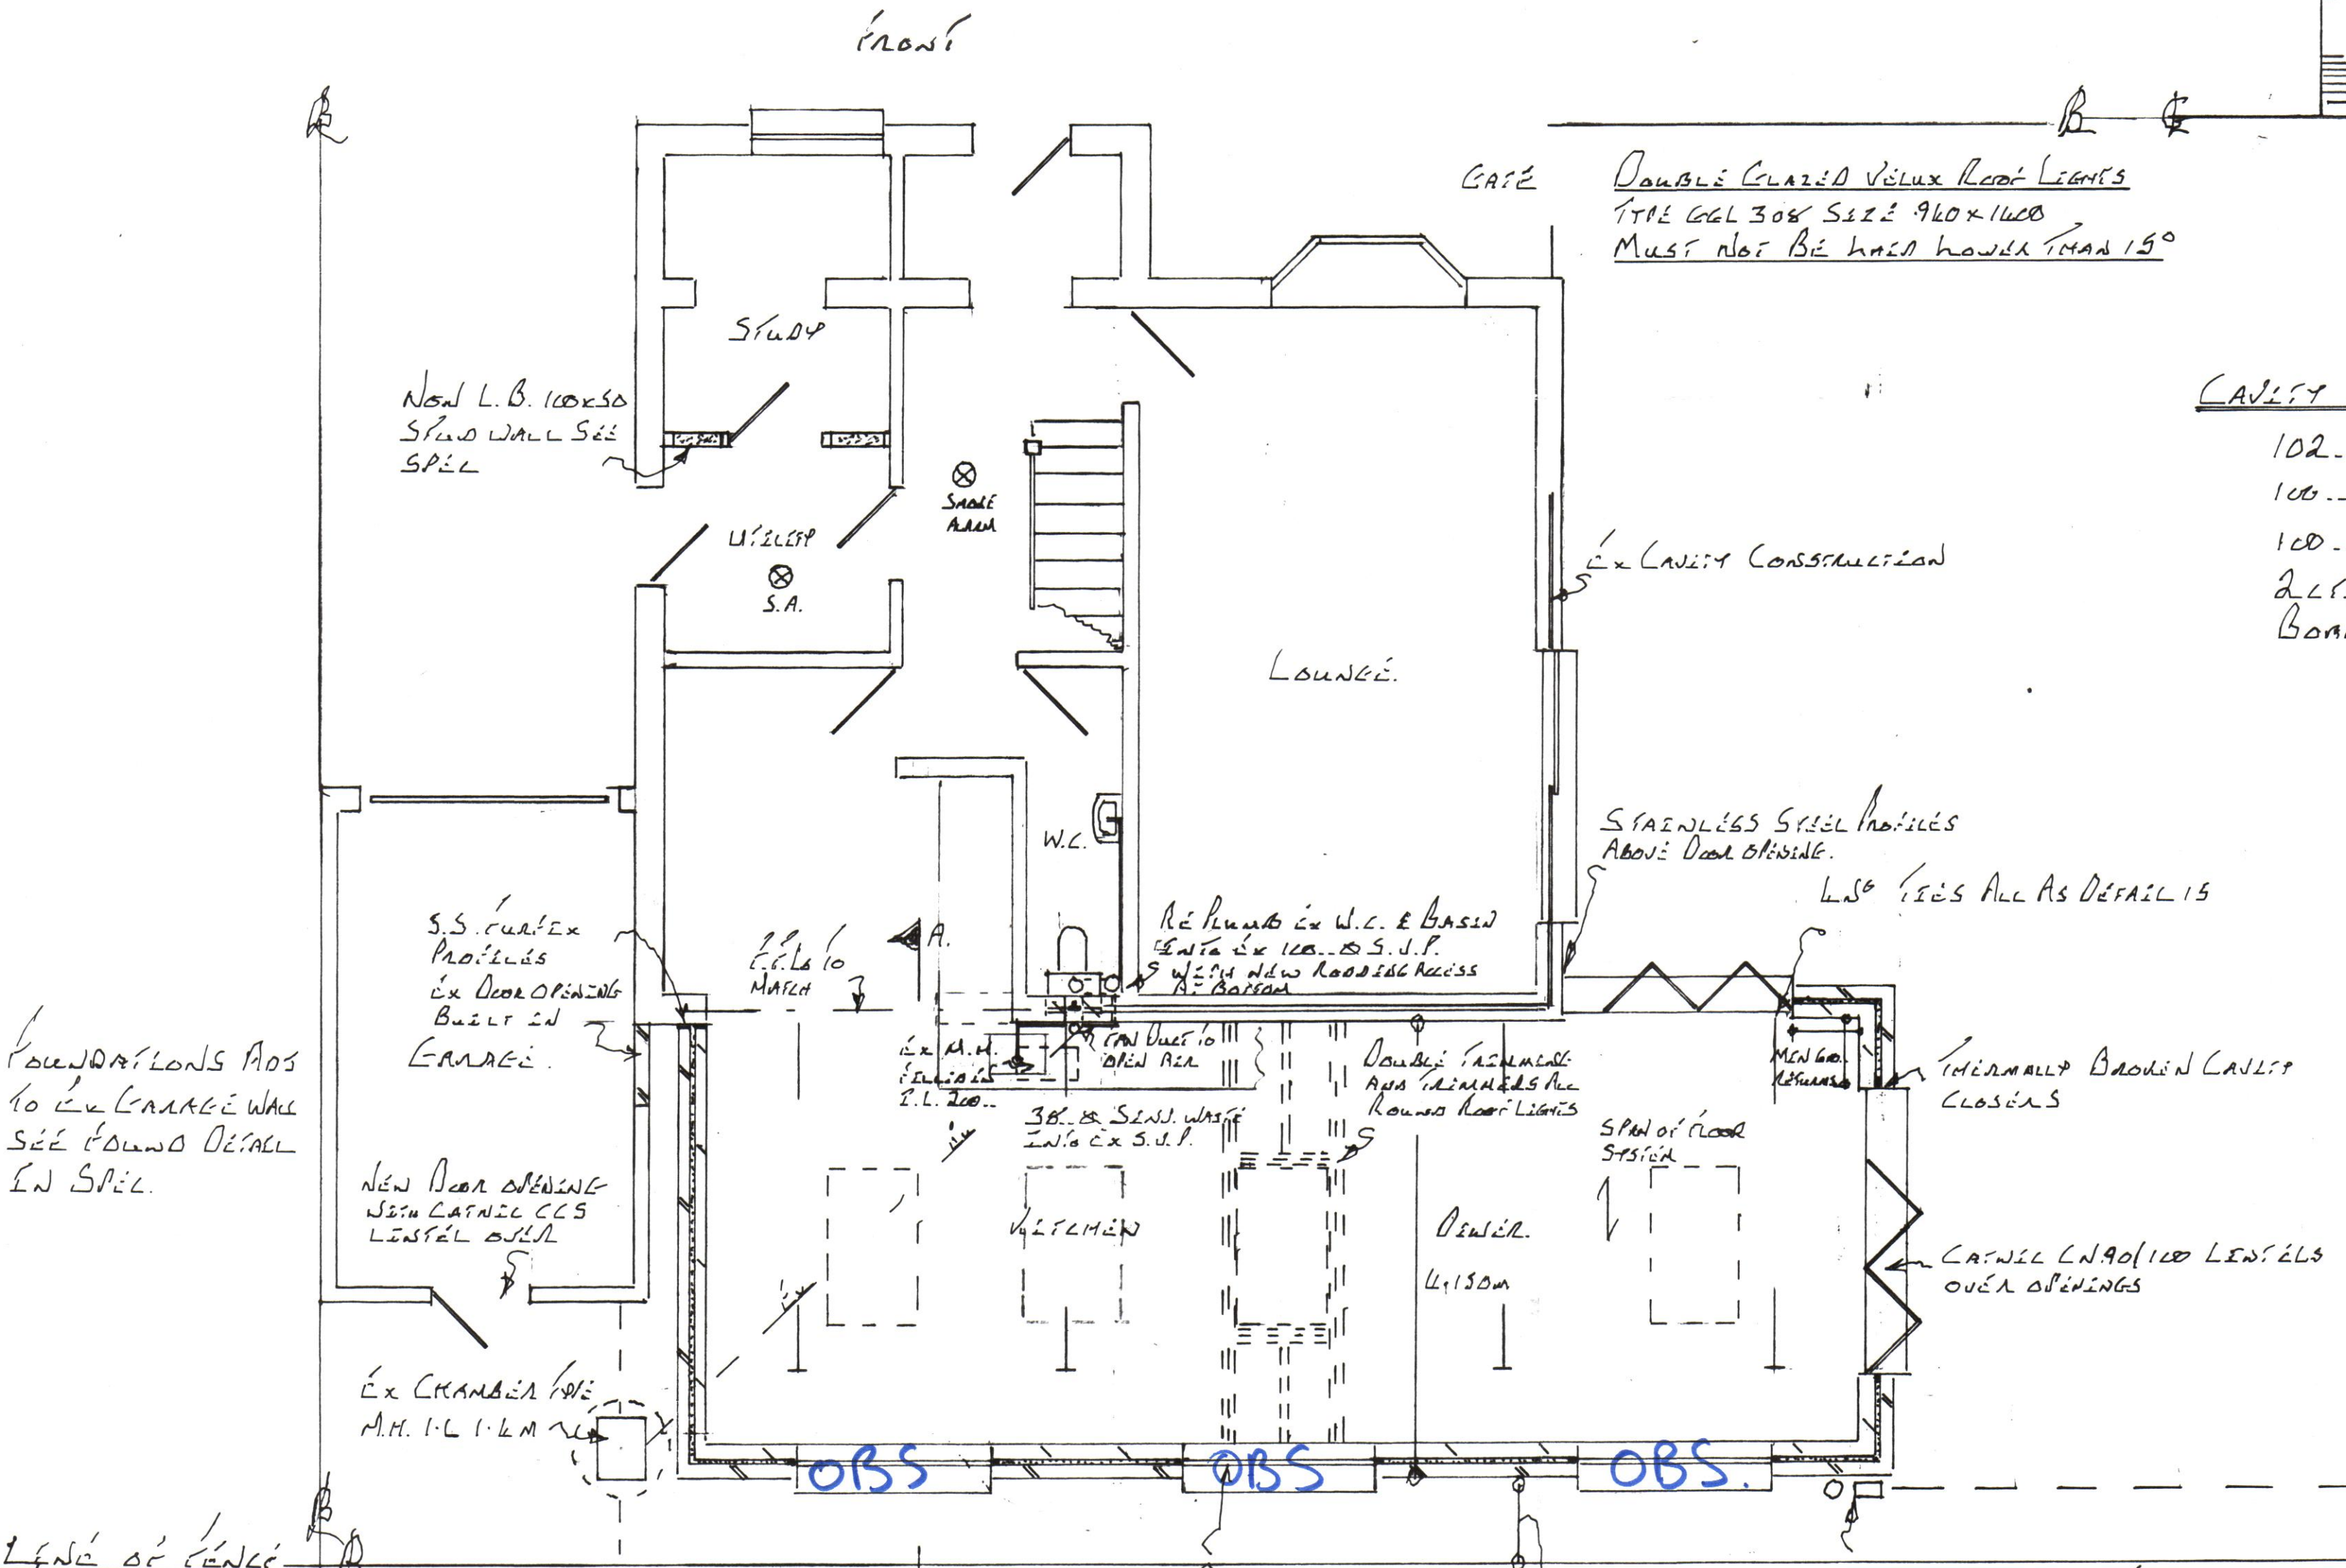

PROPOSED PLAN

1:500

EXISTING SIDE ELEVATION


NORTH

CAVITY CONSTRUCTION

102... FACE BRICKWORK TO MATCH EXISTING  
100... CAVITY FILL WITH 100... DETERMINED  
100... INTERNALITE SUPA TIPS BLOCKS  
225... CARLITE PLASTER ON 12.5... PLASTER  
BOARD DAY & NAB.

FOUNDATIONS

9 to 14m AWAY FROM CONCRETE 2.5m DEEP  
14 to 20m " " " 2.0m DEEP  
FINAL DEPTH OF FOUNDS TO BE AGREED  
WITH BUILDING INSPECTOR.

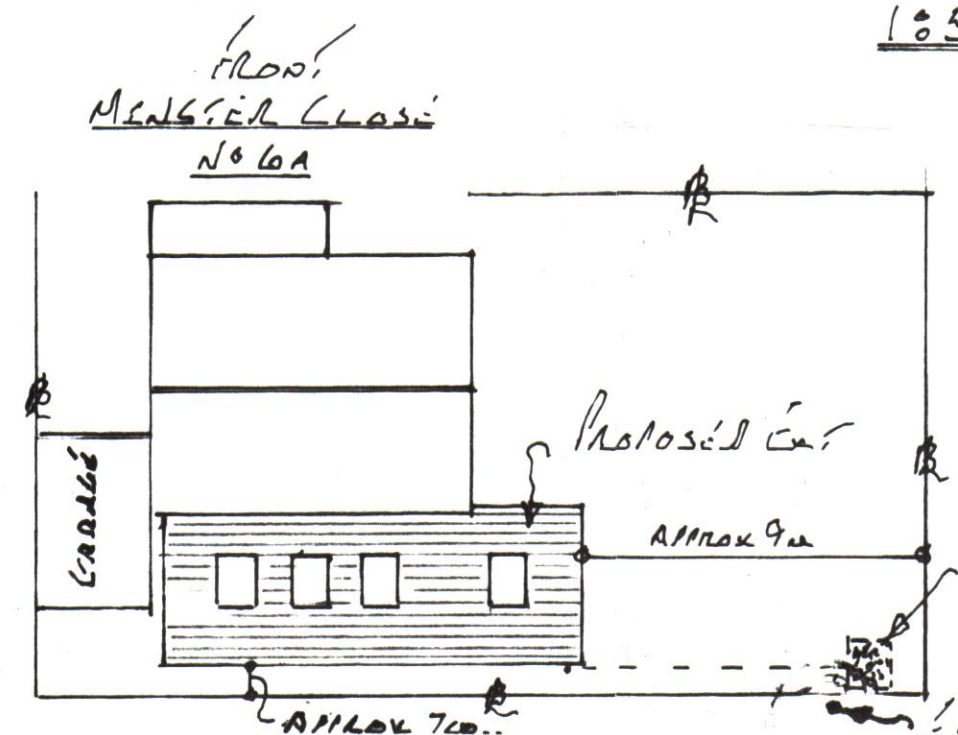

SIDE PLAN

1:200

Robust Details 12, 15, 18, 21  
ANCHOR CENTRATION SEE DETAIL  
GLASS VENT VENT DETAIL

SCALES 1:50 1:100 1:200

CLIENT  
MR & MRS MESSIER  
6A MINSTER CLOSE  
RAYLEIGH  
SS6 8SF

TITLE  
EXISTING PITCH ROOF  
EXTENSION ON THE  
REAR ELEVATION

AGENTS  
P. S. BEWERS  
77 TRINITY ROAD  
SOUTHEND  
SS2 4HN

DRAWING NO 2012

PHONE 07534007592

REVISED FOR BUILDING  
REGS (A)  
(B) Dims Added for PLANNING

RECEIVED  
29 APR 2015  
SUPPORT SERVICES