




Side elevation D

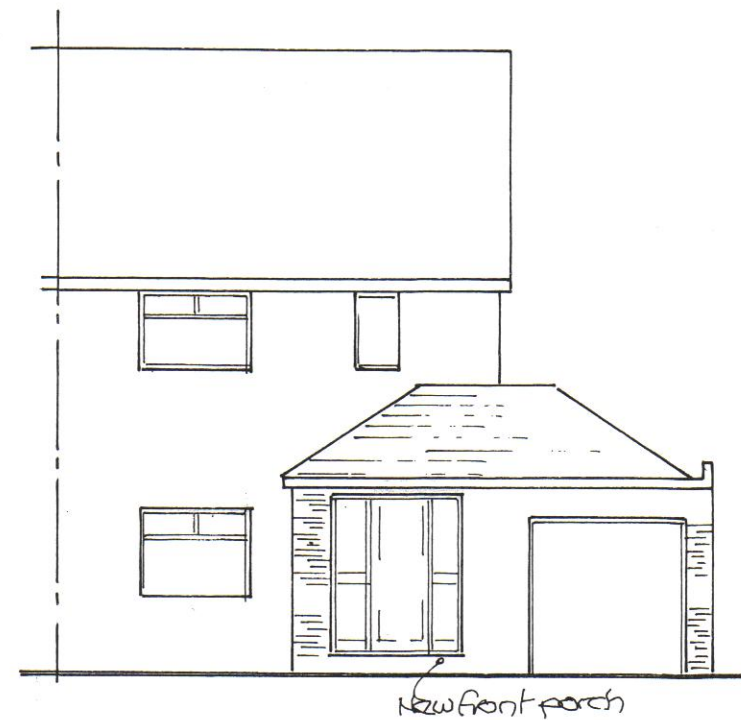


Front elevation A

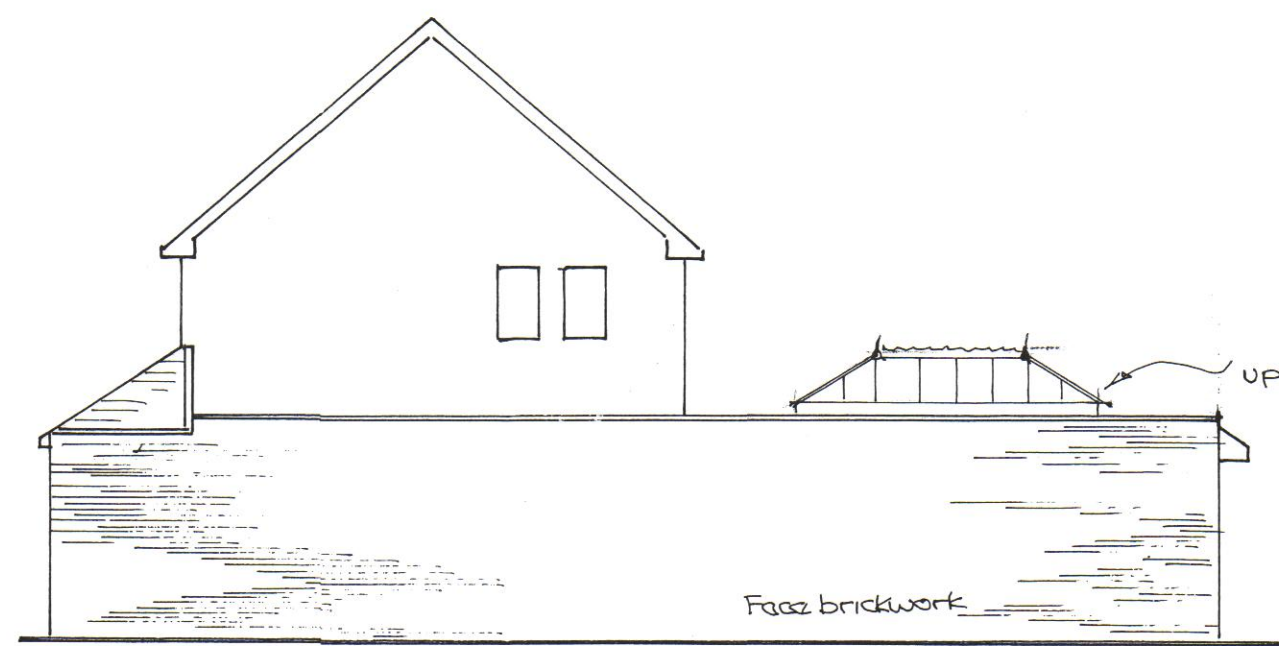


Side elevation B

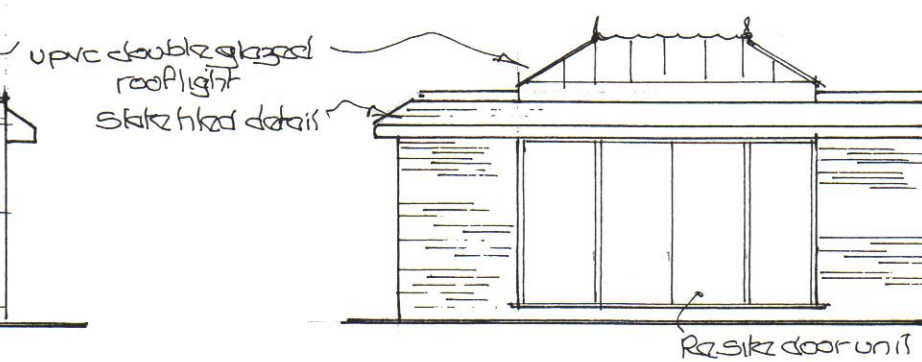


Elevation G

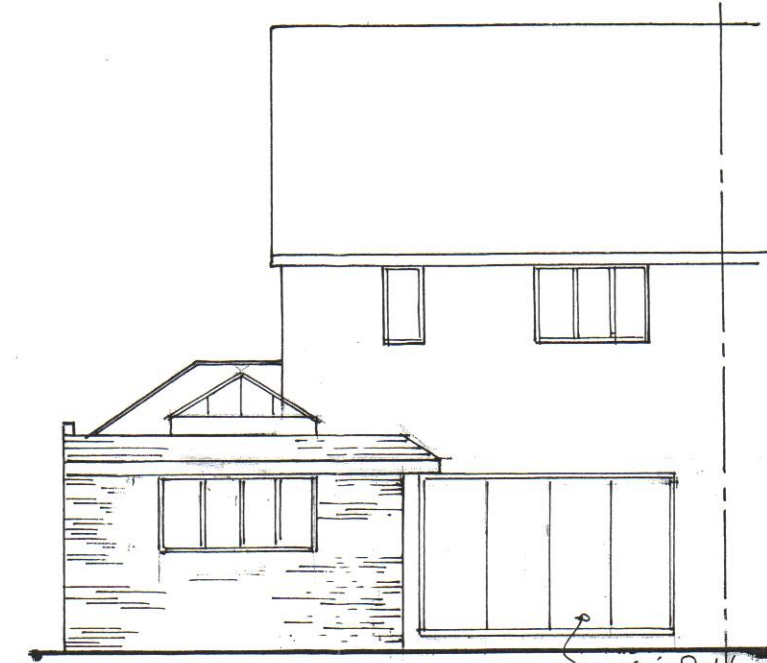

Rear elevation C

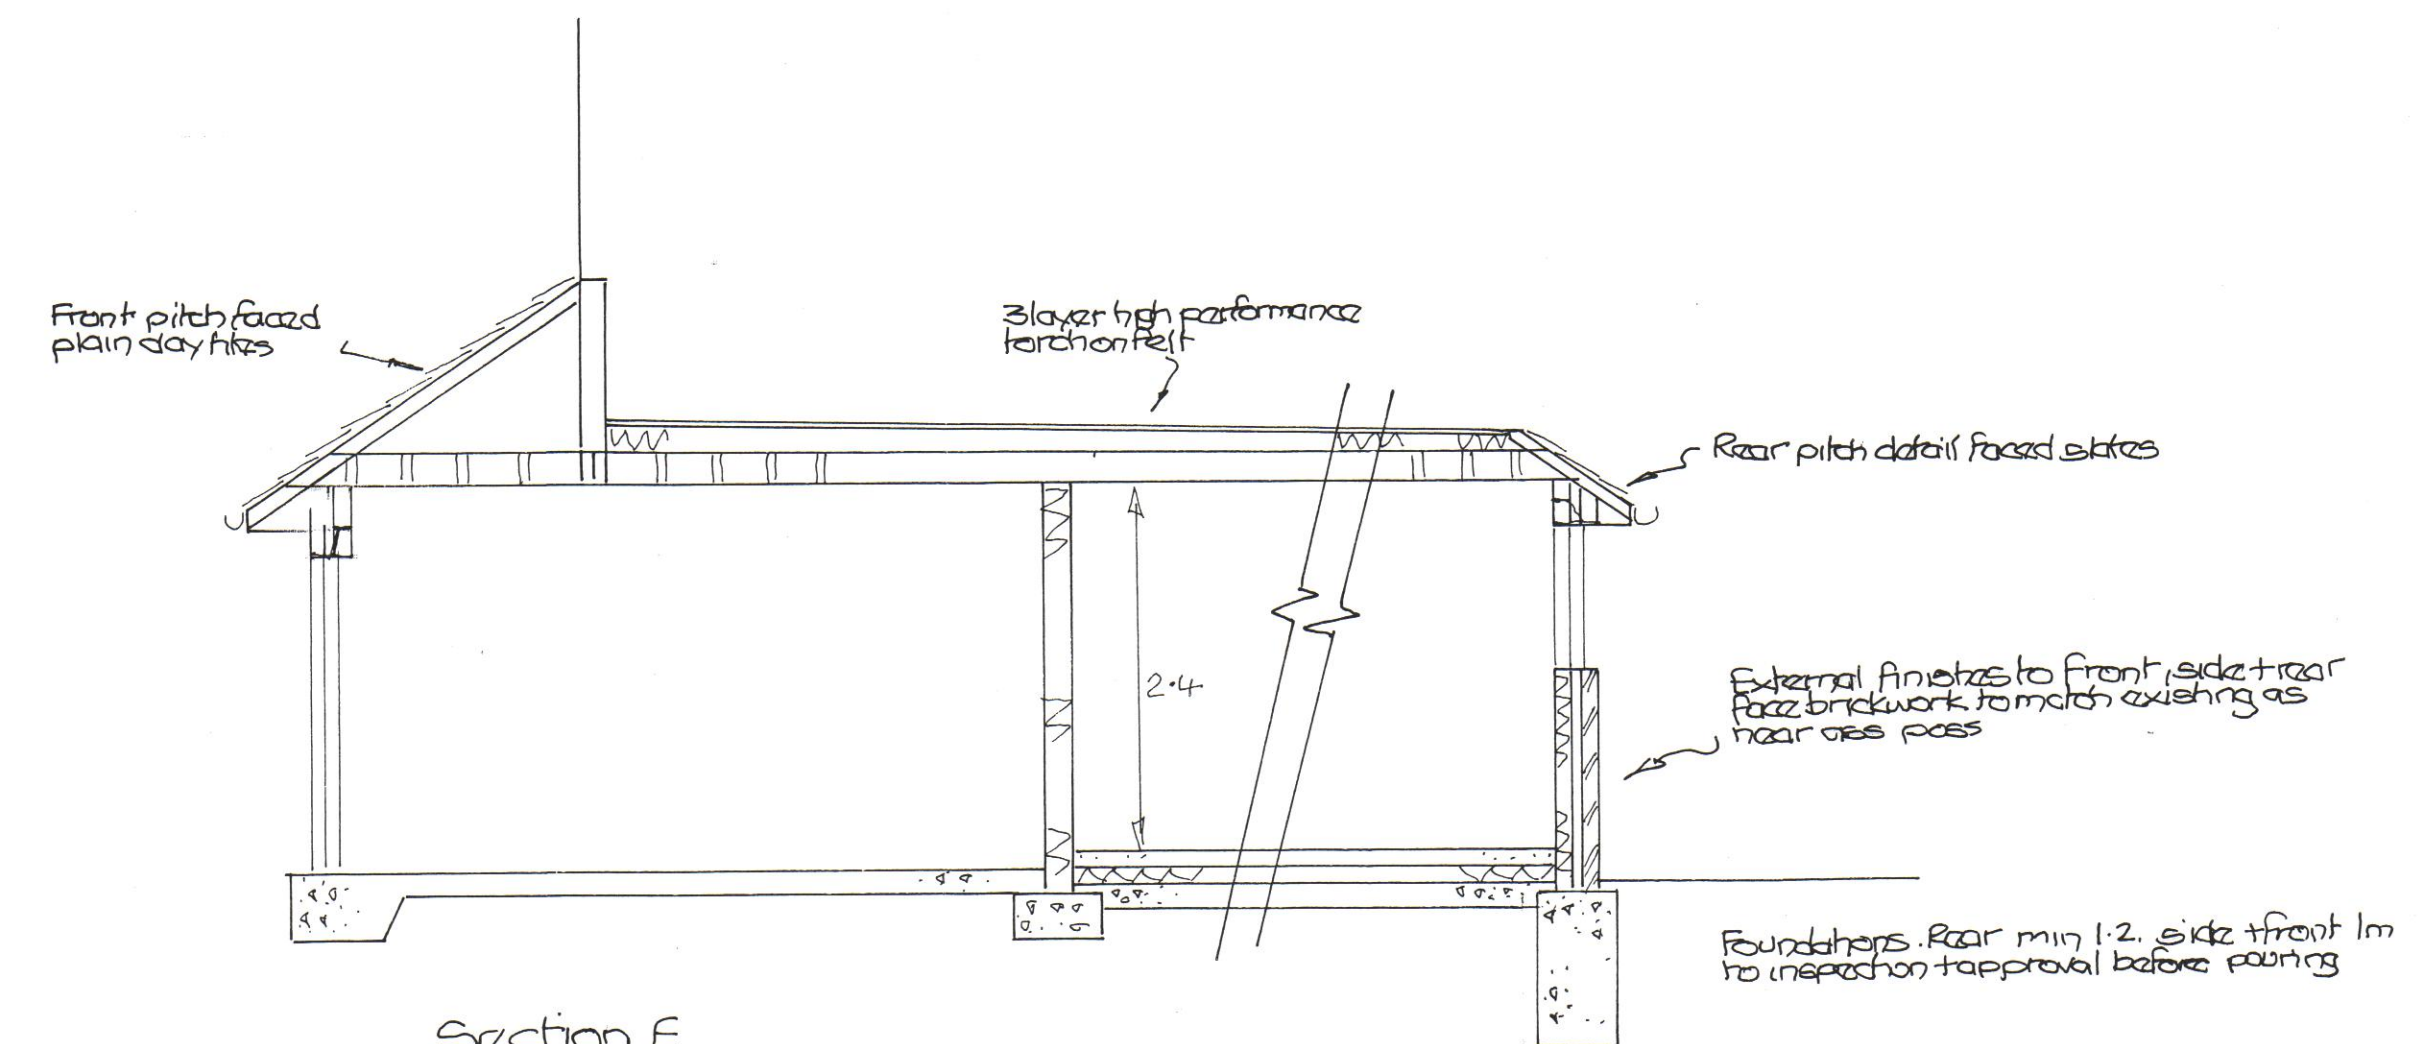


Section E

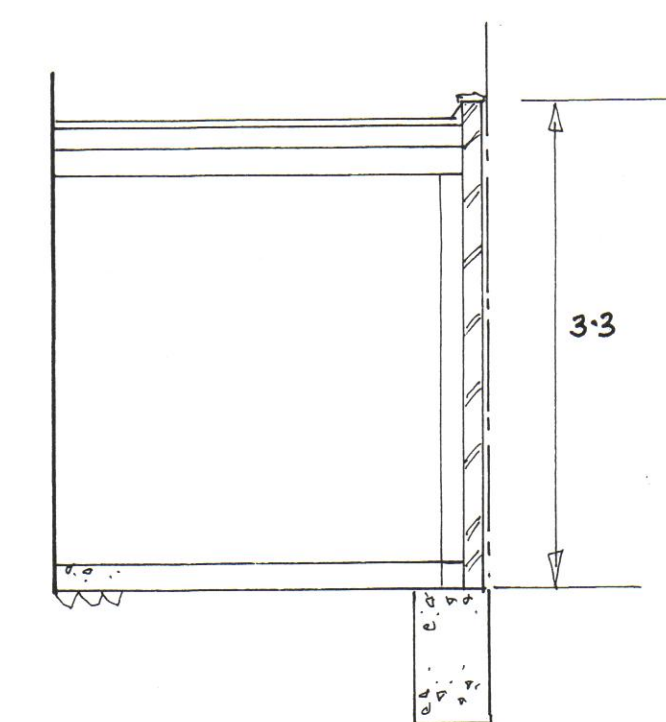


Section F

RECEIVED
20 NOV 2015
SUPPORT SERVICES

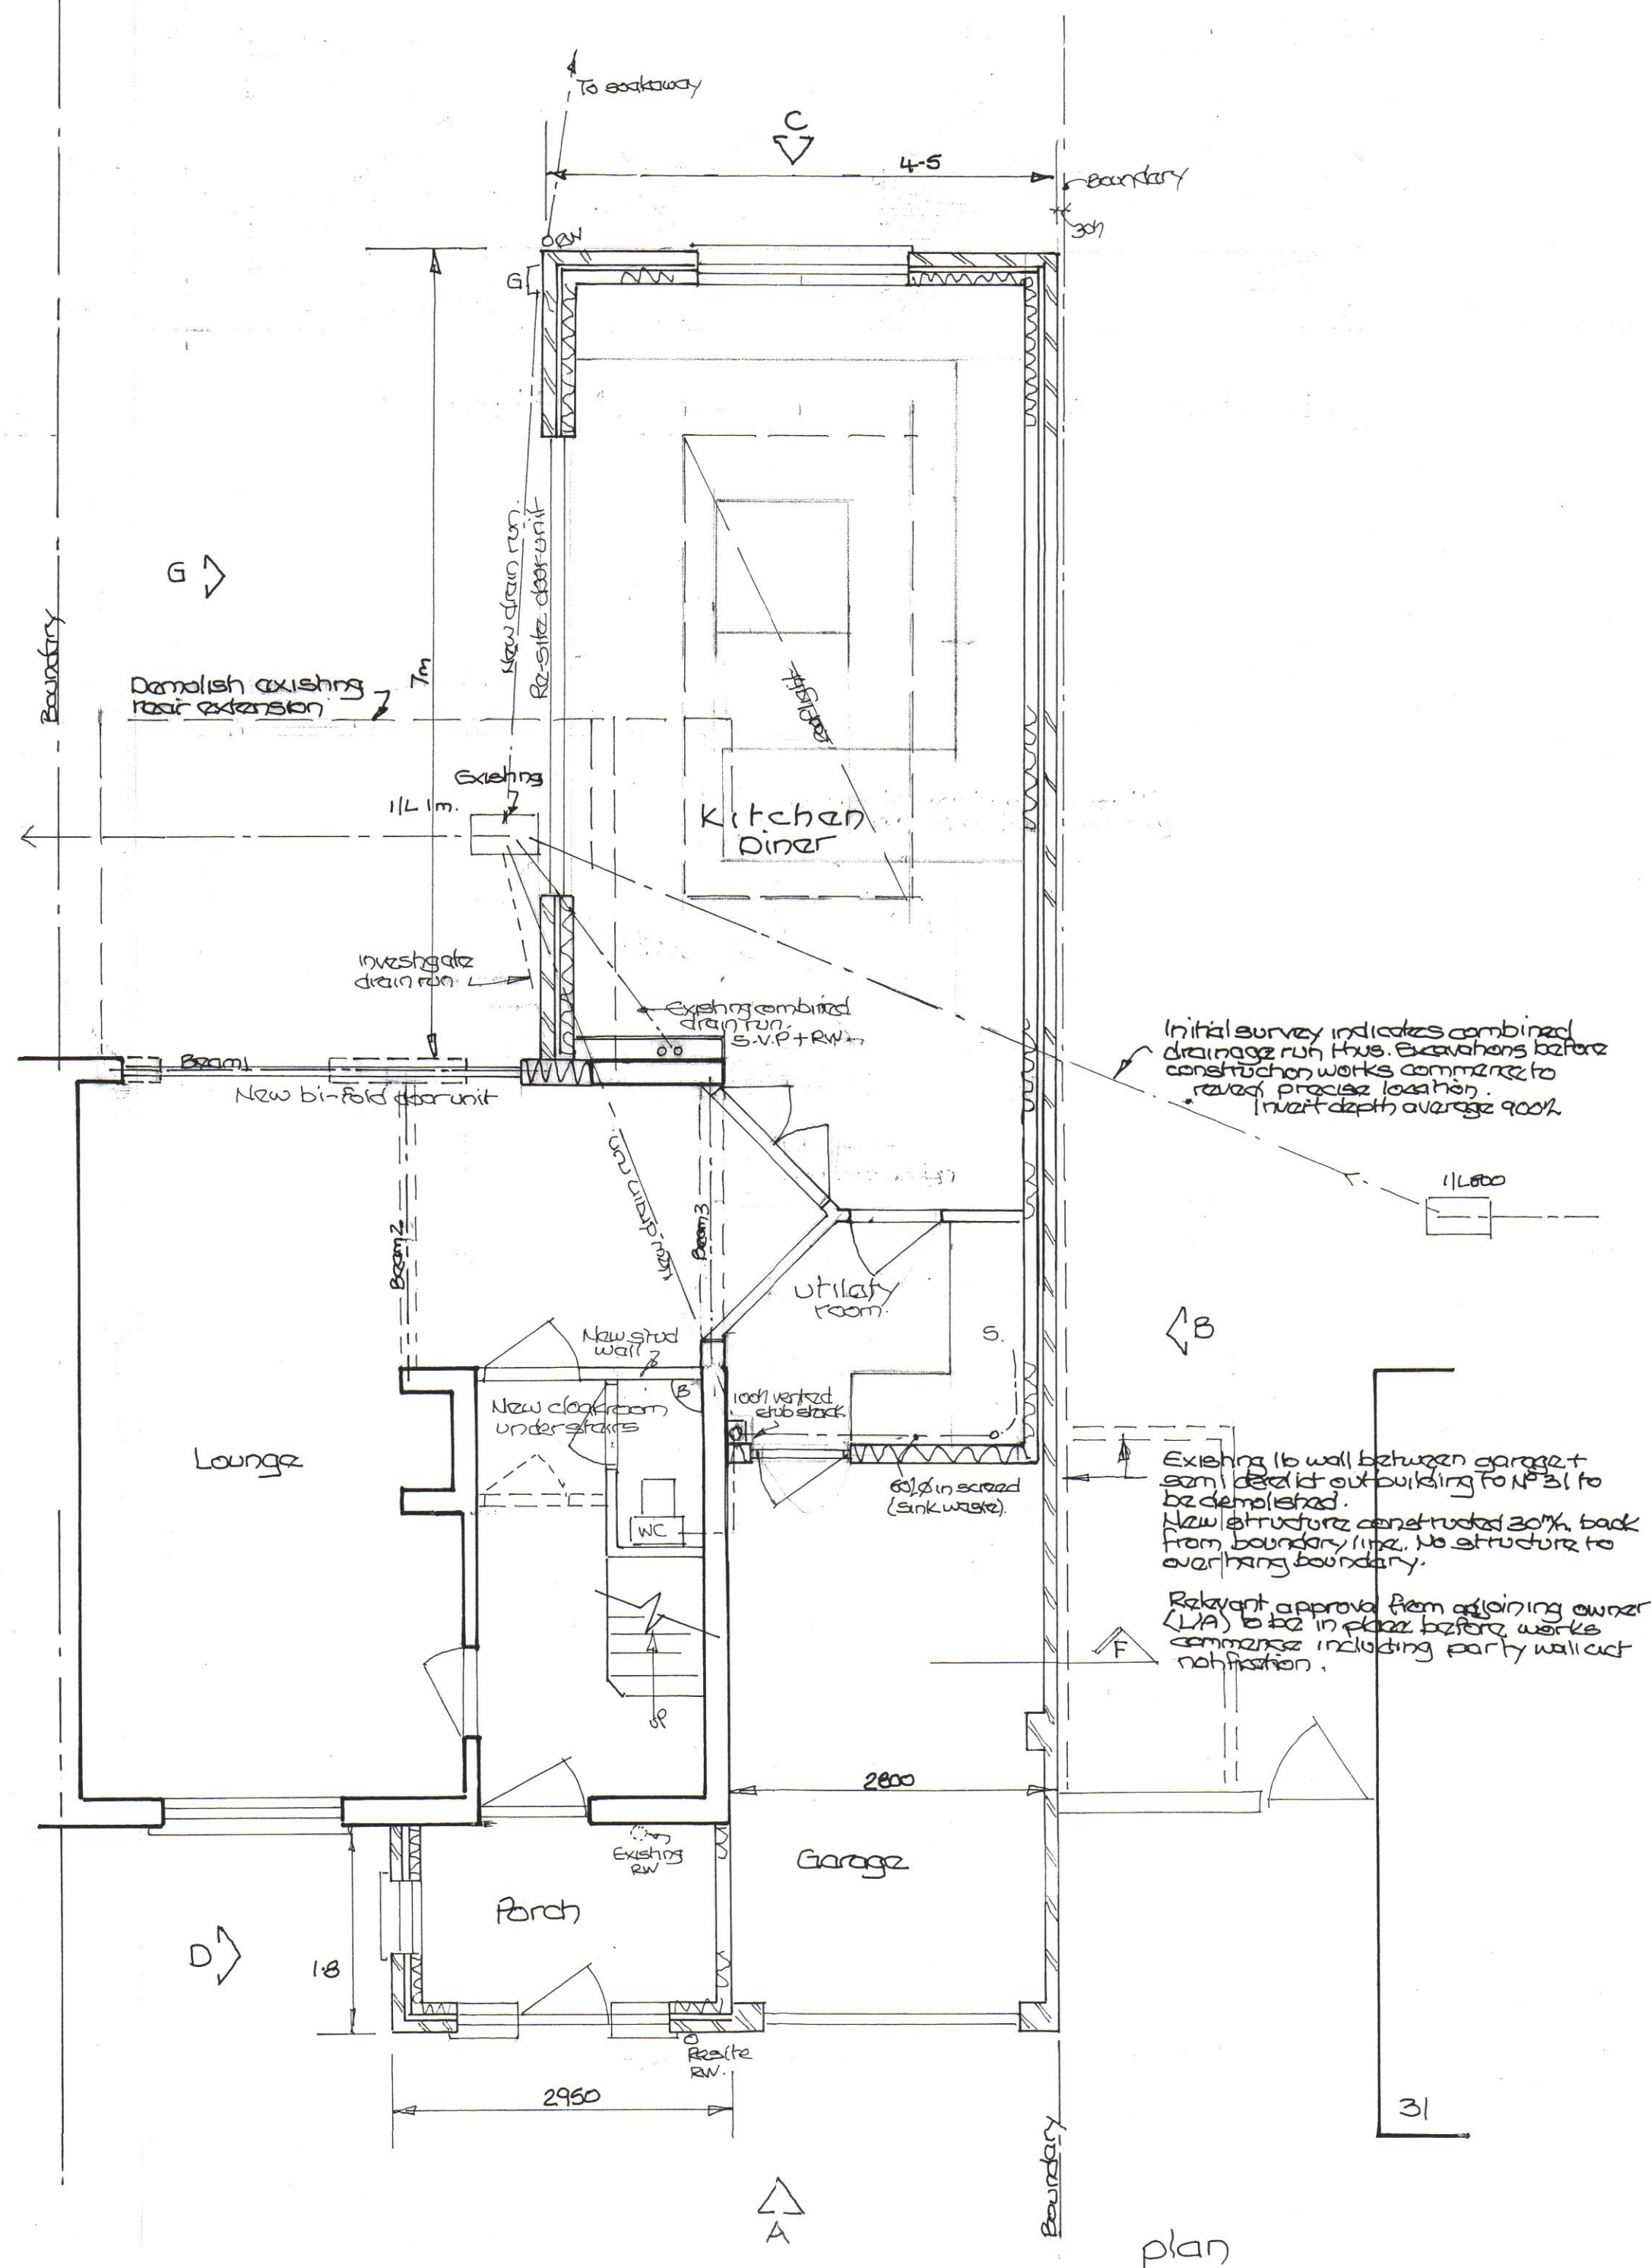

plan

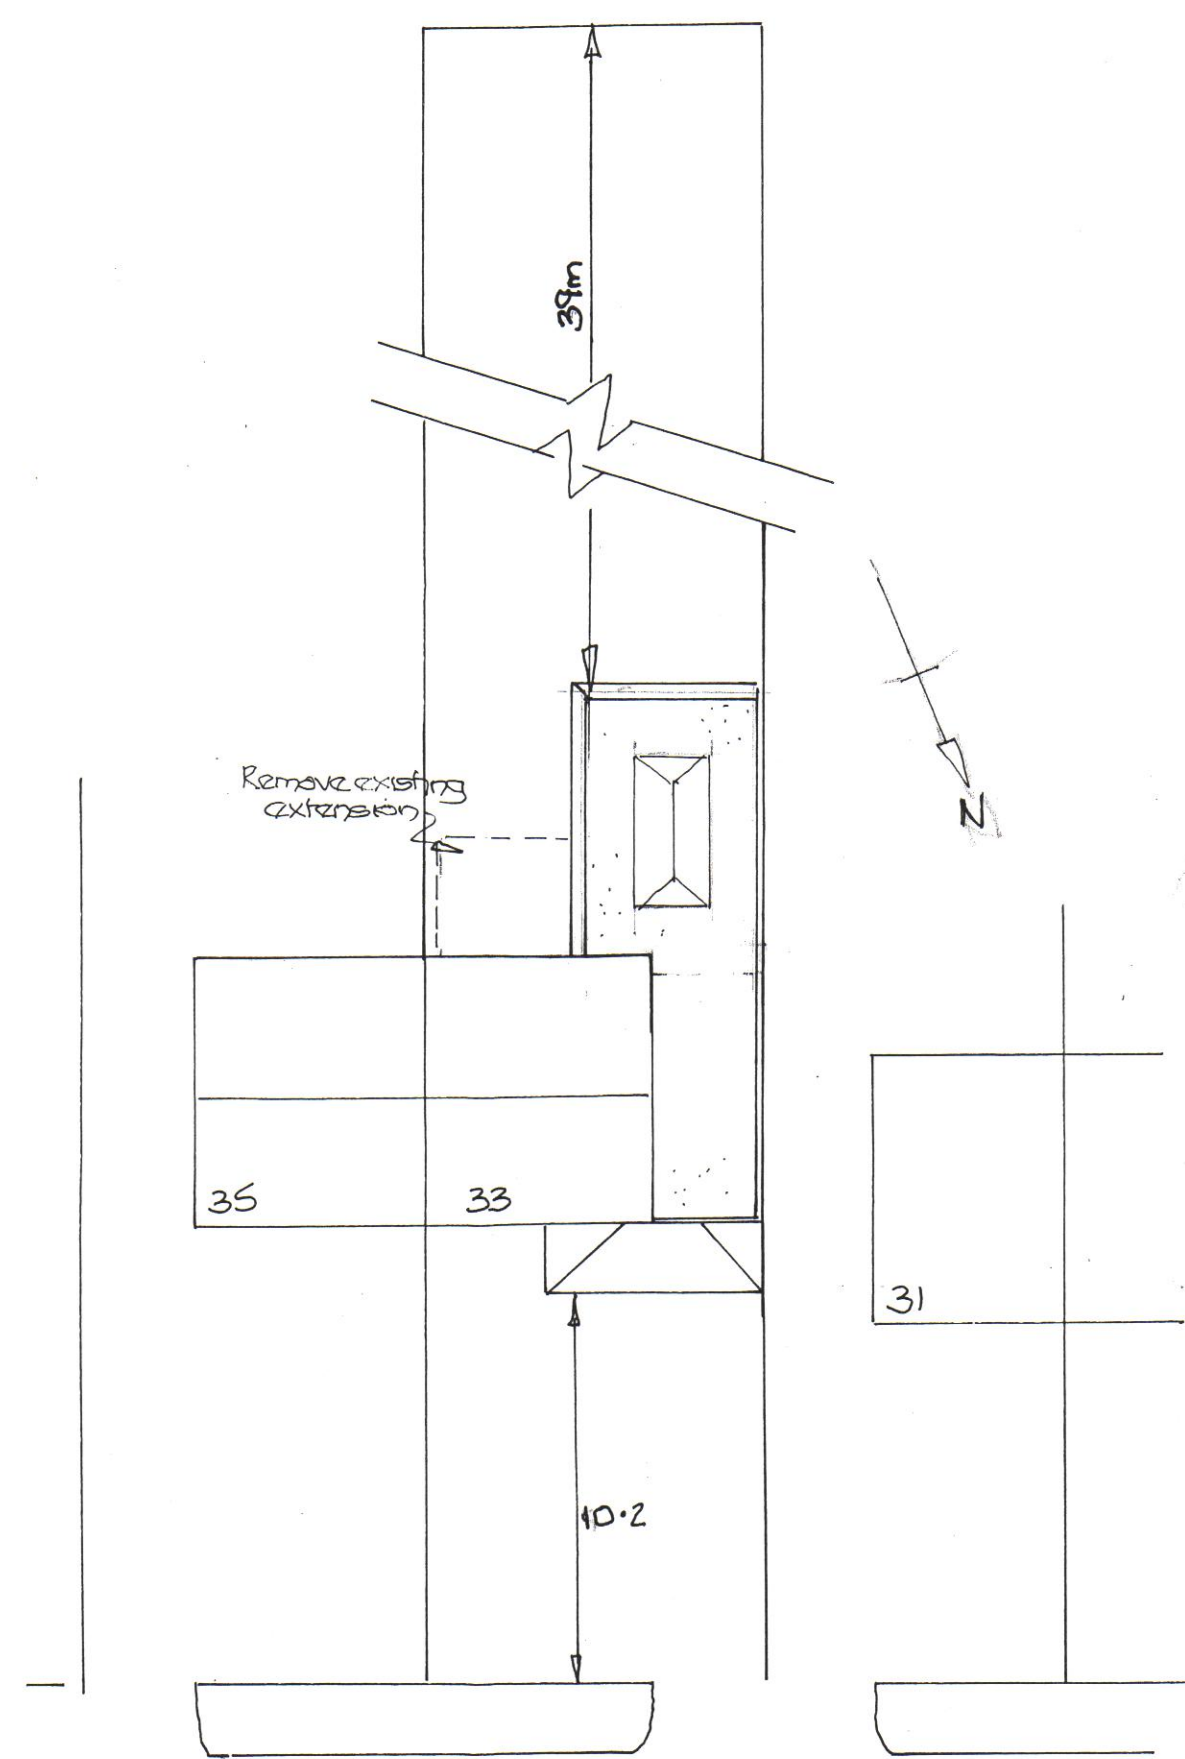

Location / Roof plan 1:200

planning purposes only

No		Revision	Date	Ref
Title				
Proposed extension				
Contract				
33 Cagefield Rd Stambridge				
AMBASSADOR design associates				
Scale 1:50 (1:100)			Ref AGI	
Drawing No T91/15/A/R.			Date Nov 15	
This drawing is copyright and may not be re-used without written consent				