




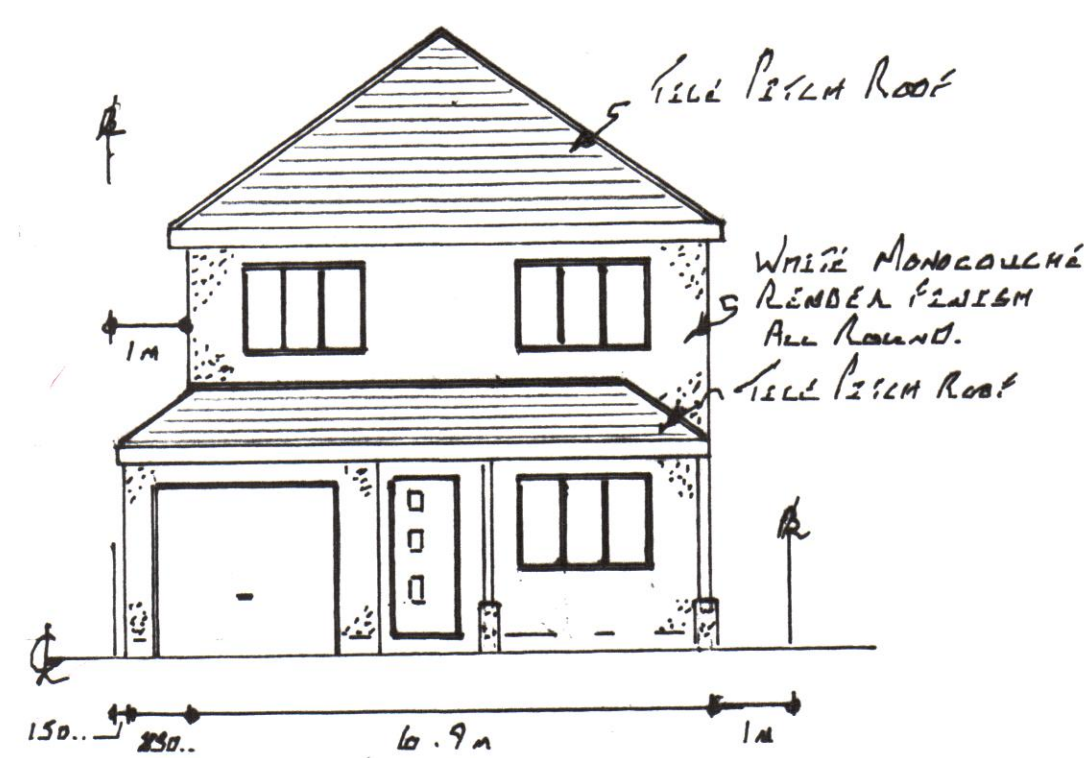


PROPOSED FRONT ELEVATION
1:100

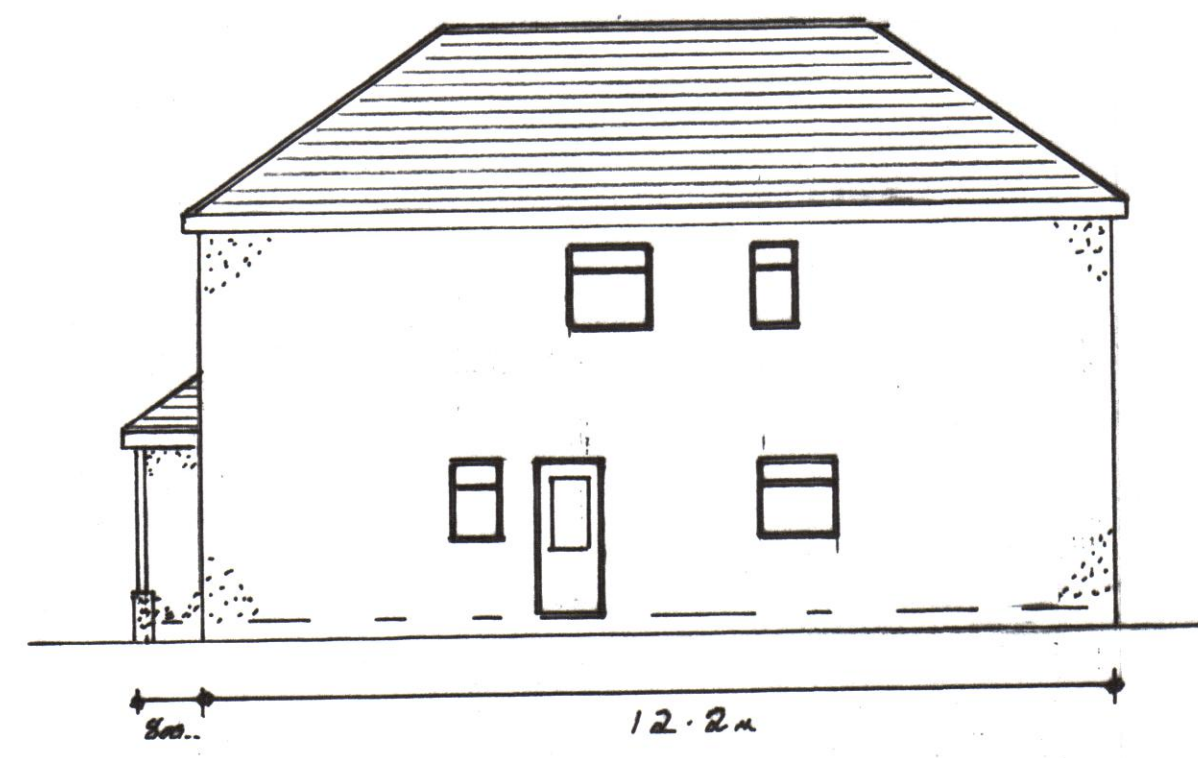


PROPOSED SIDE ELEVATION
FIRST FLOOR WINDOWS ON THIS ELEVATION TO BE CLAD IN OBS GLASS OPENING PART OF WINDOW TO BE NO LOWER THAN 1.7m FROM F.F.L. THIS ALSO APPLIES TO PLOTS 2 & 3

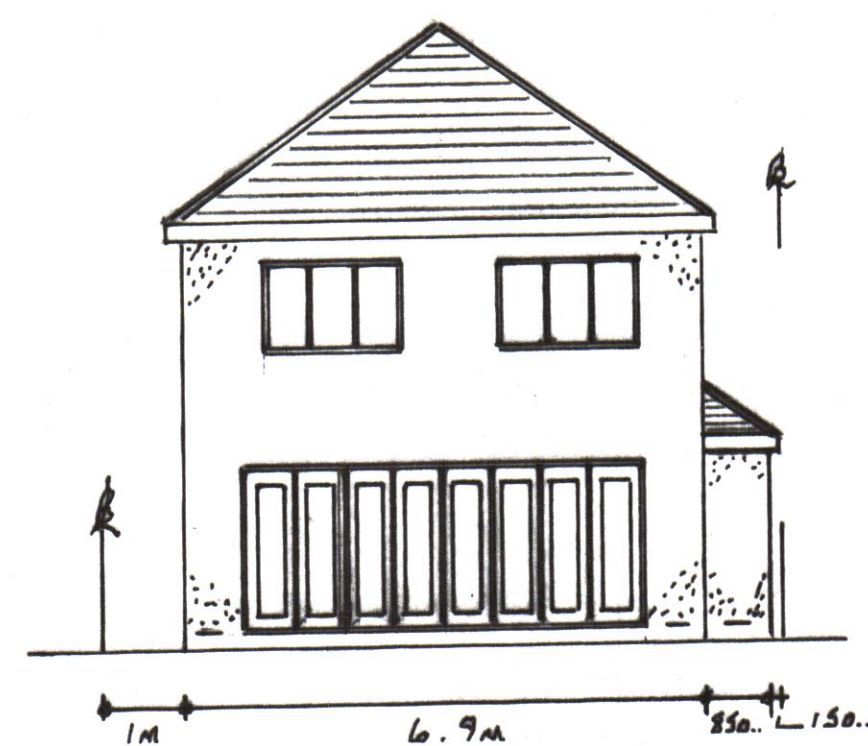


PROPOSED REAR ELEVATION

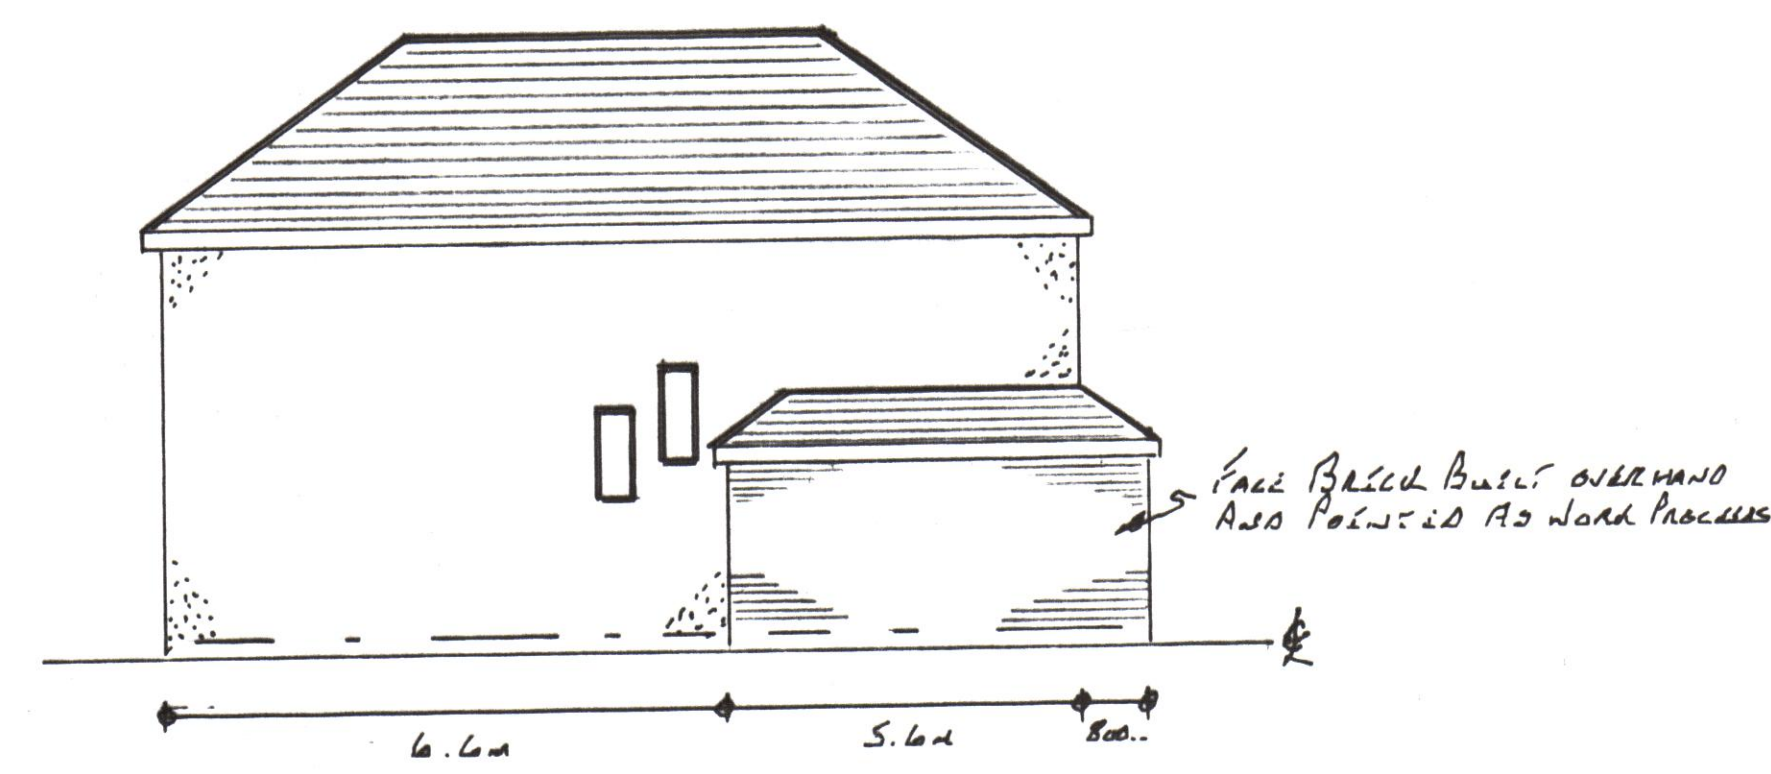

PROPOSED SIDE ELEVATION
OBS GLASS TO STAIR WINDOWS ALSO APPLIES TO PLOTS 2 & 3

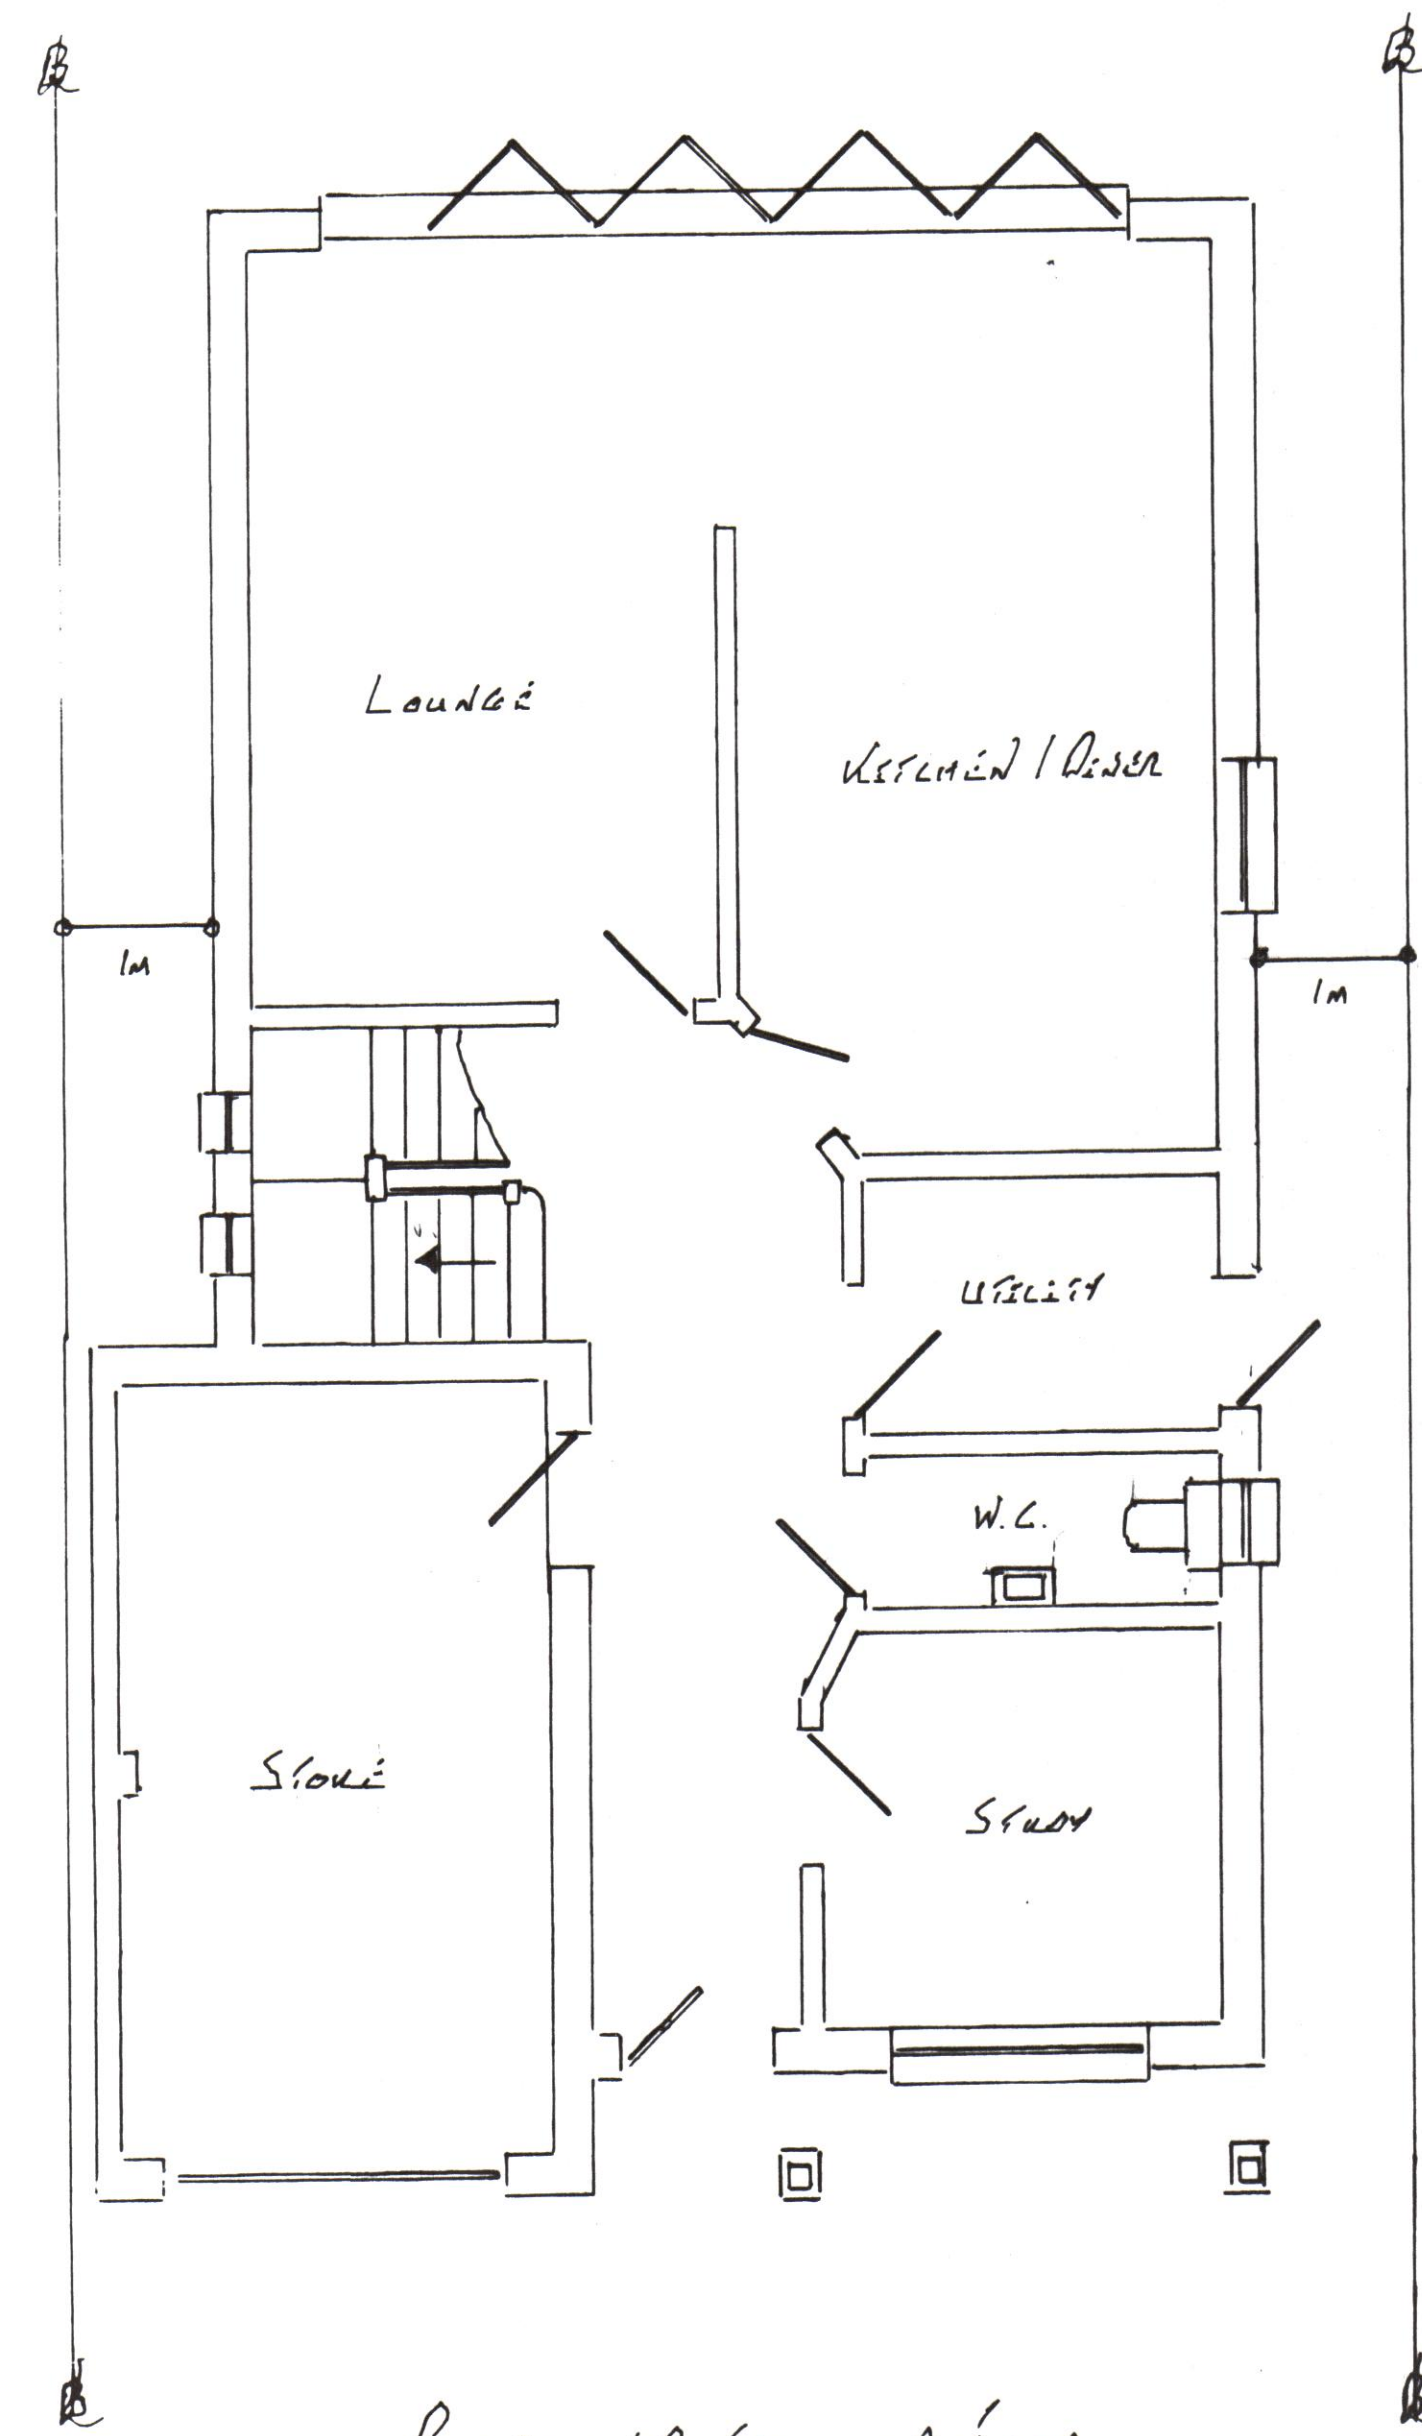

PROPOSED GROUND FLOOR PLAN
1:50

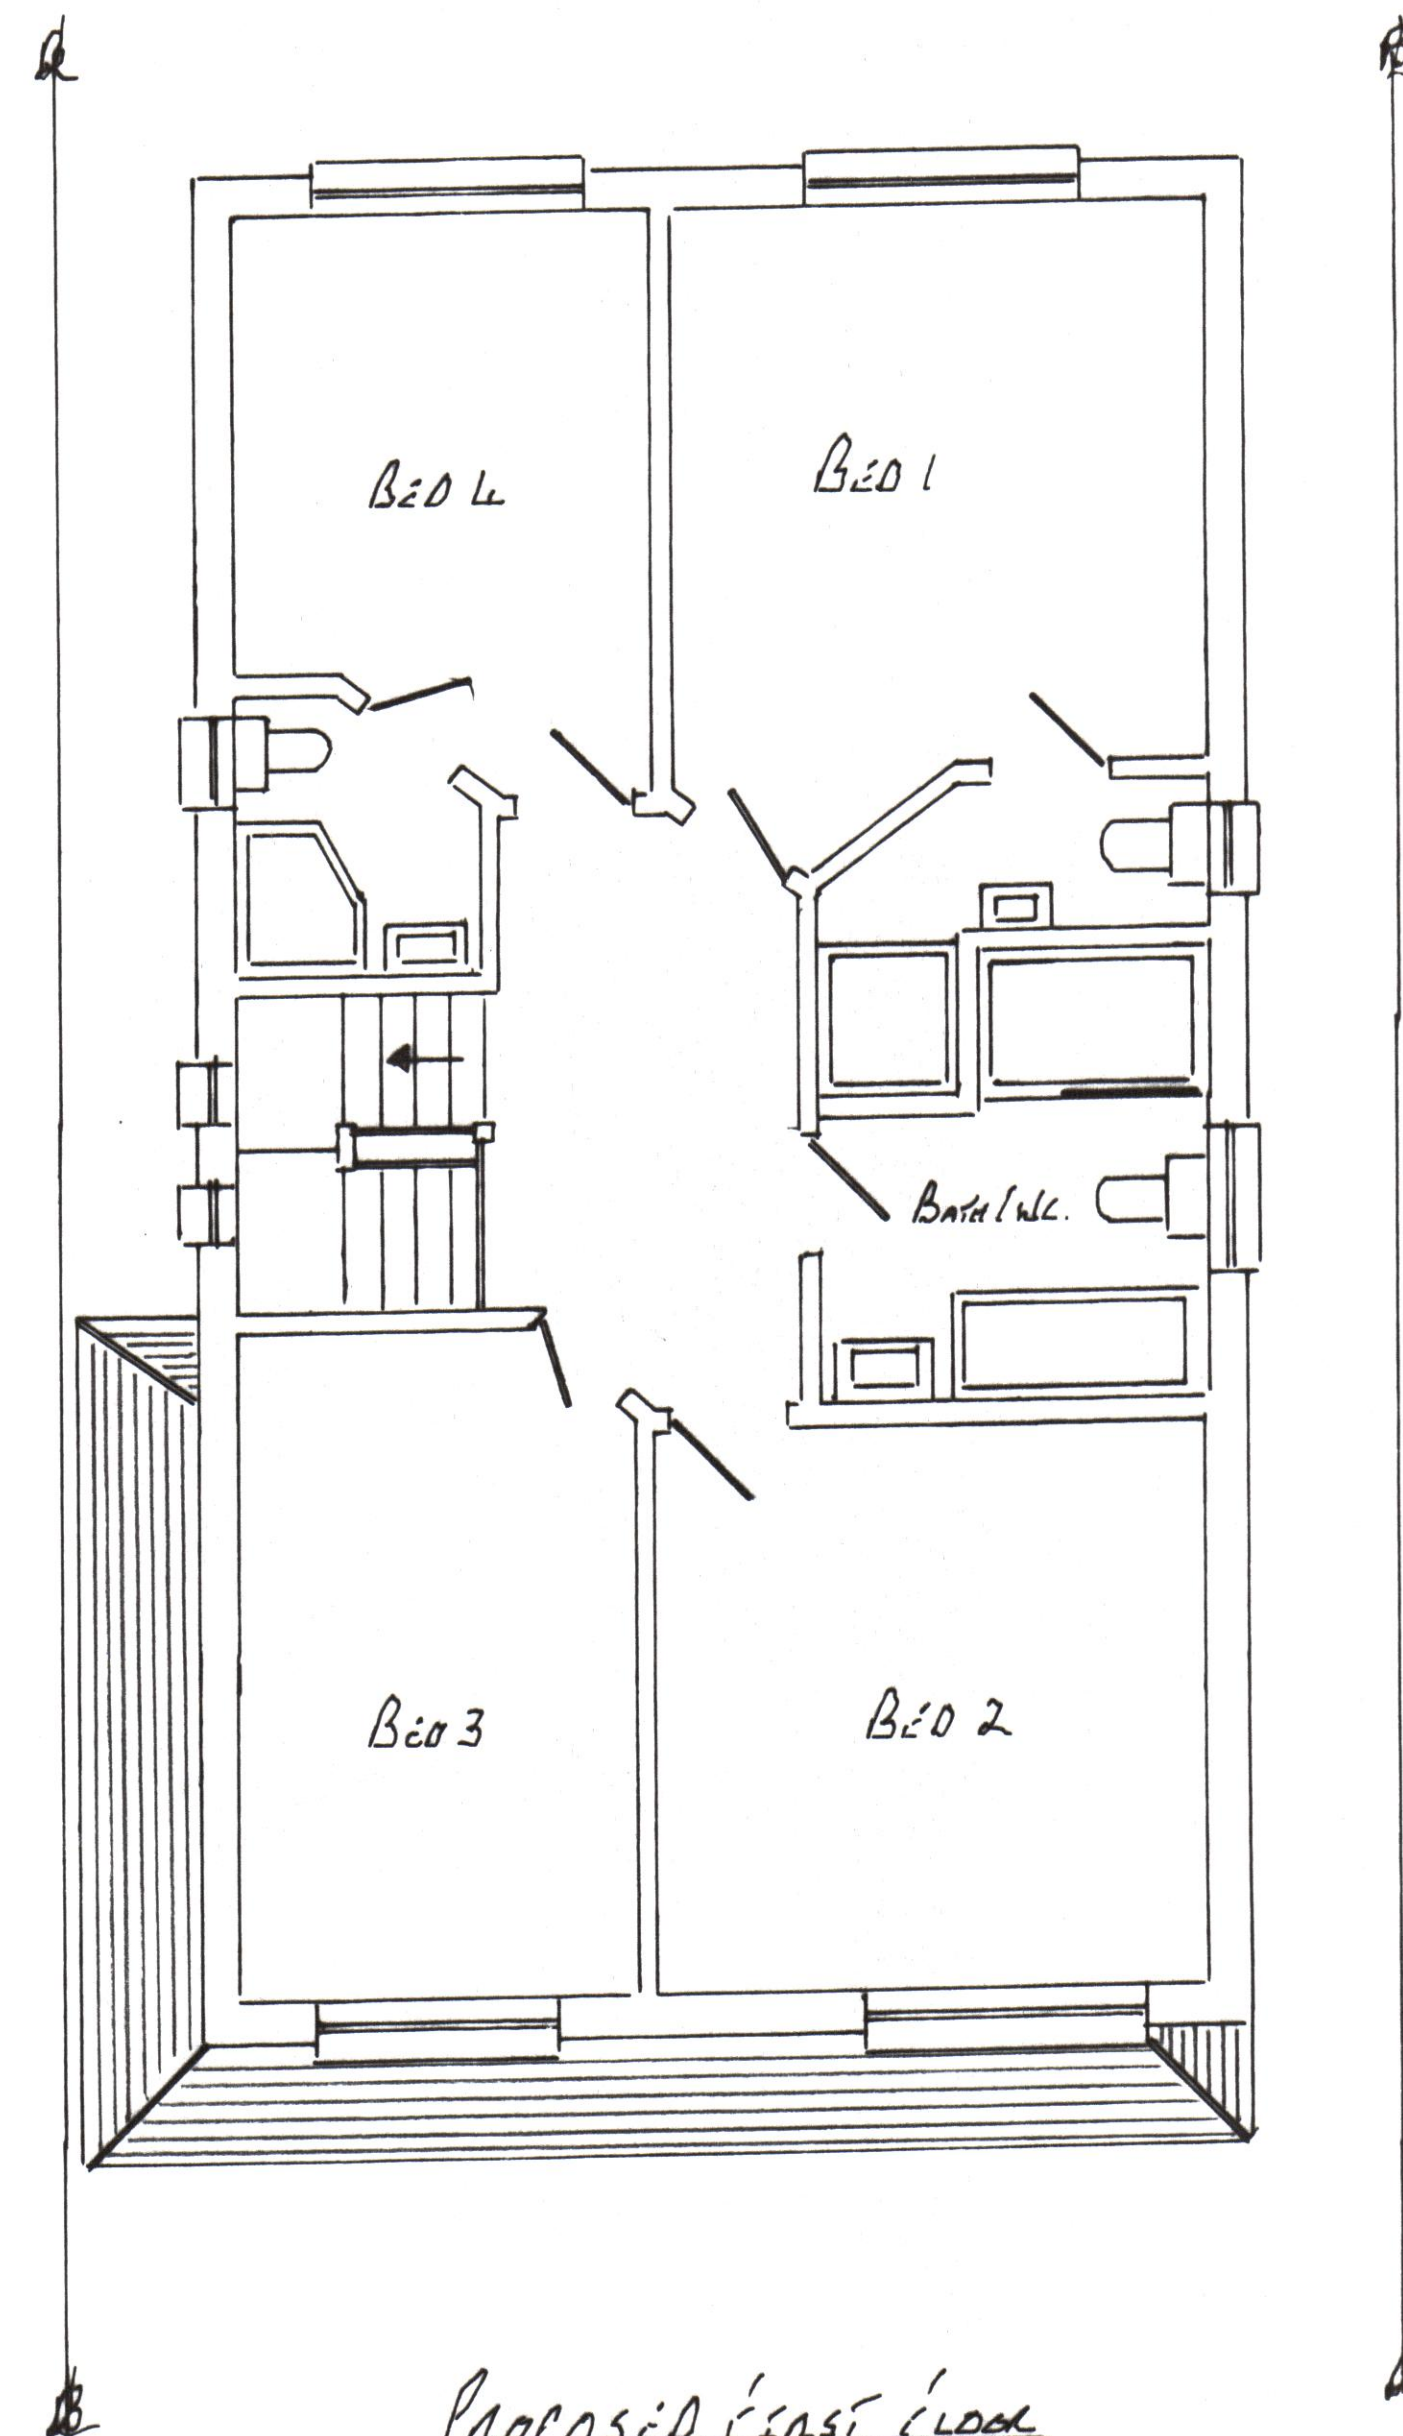

PROPOSED FIRST FLOOR PLAN

ROCHFORD D.C.
APPROVED PLAN

Loc 1

RECEIVED 27.10.2015 RECEPTION	
SCALE 1:50 1:100	
CLIENT HILTON HOMES 43 GROVE ROAD RAYLEIGH	
TITLE PROPOSED 4 BED DWELLING 41/43 GROVE ROAD RAYLEIGH PLOT 1	
AGENT P. O. BEWERS 77 TRENT ROAD SOUTHEND SS2 4HN	
DRAWING NO 1014	
PHONE 07534067532	