




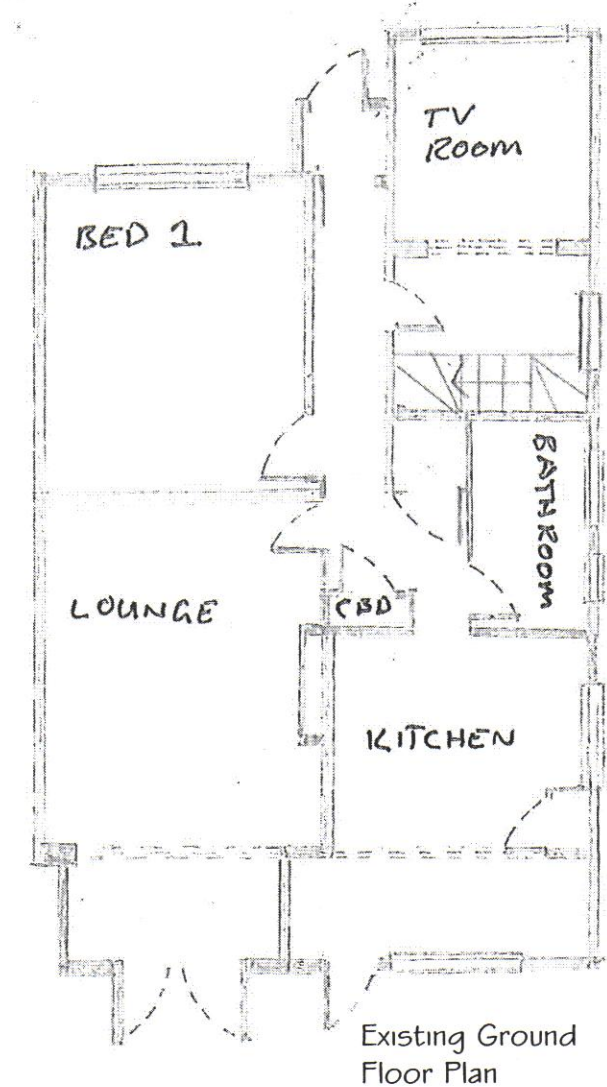


EXISTING
Scale 1:10

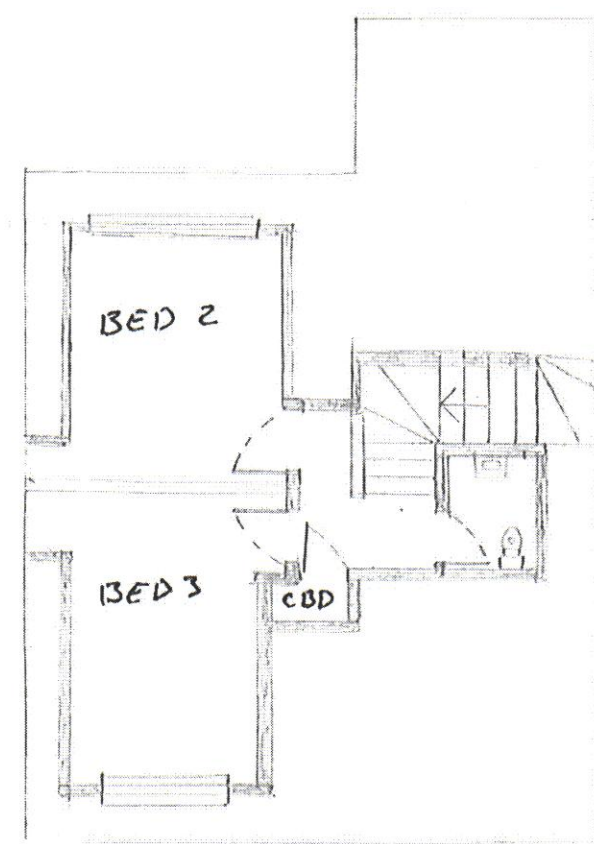


Existing
First Floor
Plan

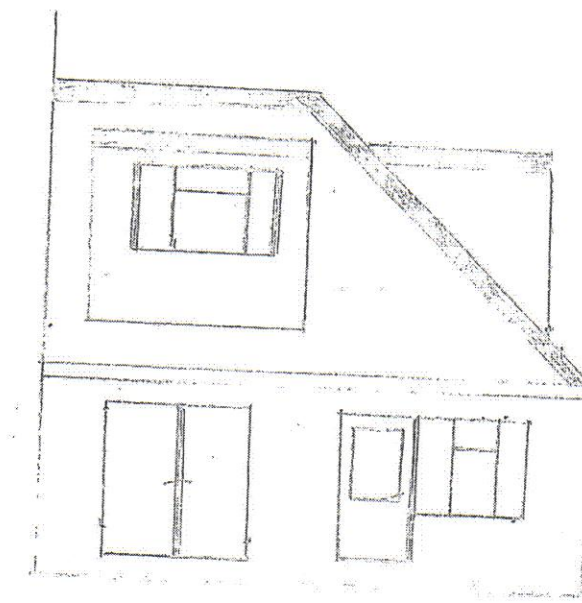


REAR ELEVATION

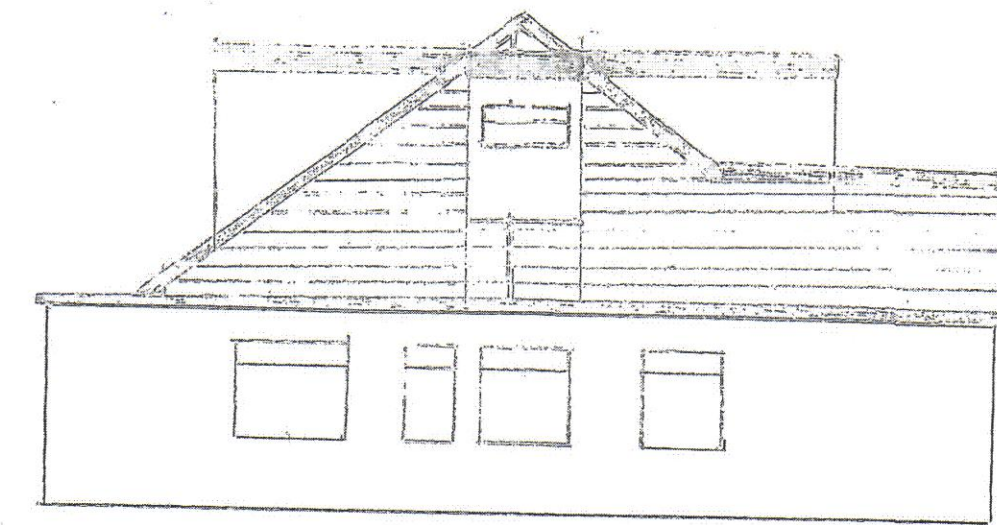


SIDE ELEVATION

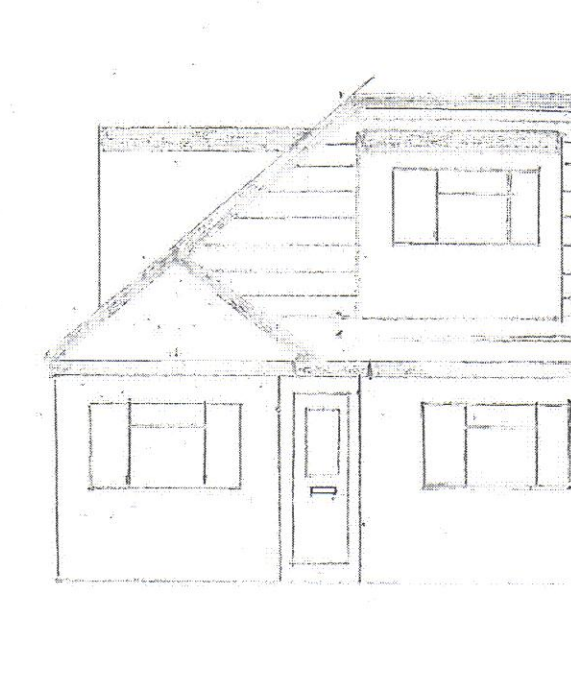


FRONT ELEVATION

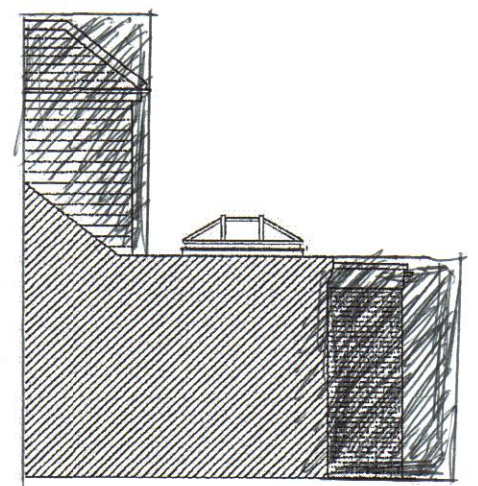

PROPOSED
SUMP PILE FOUNDATION
(from No. 592...)

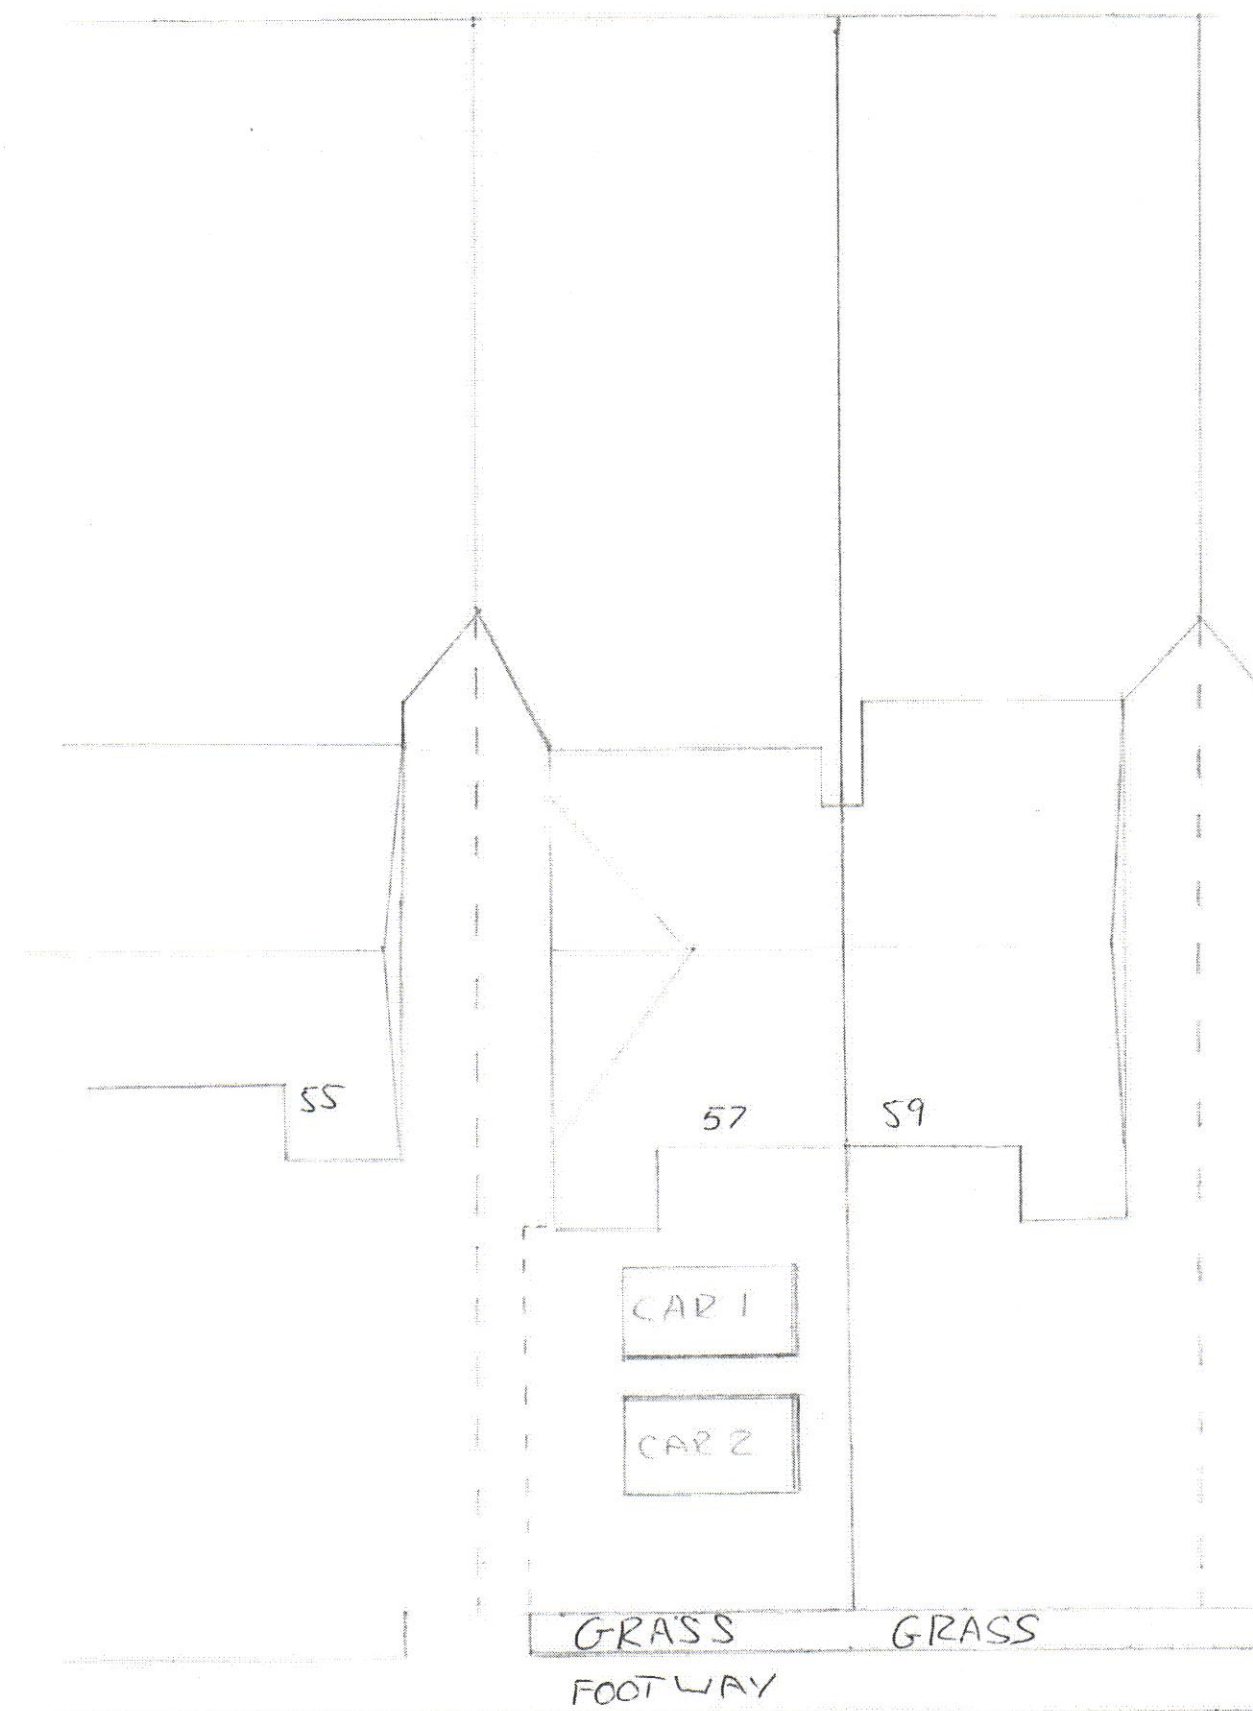

Scale 1:200 Site Map

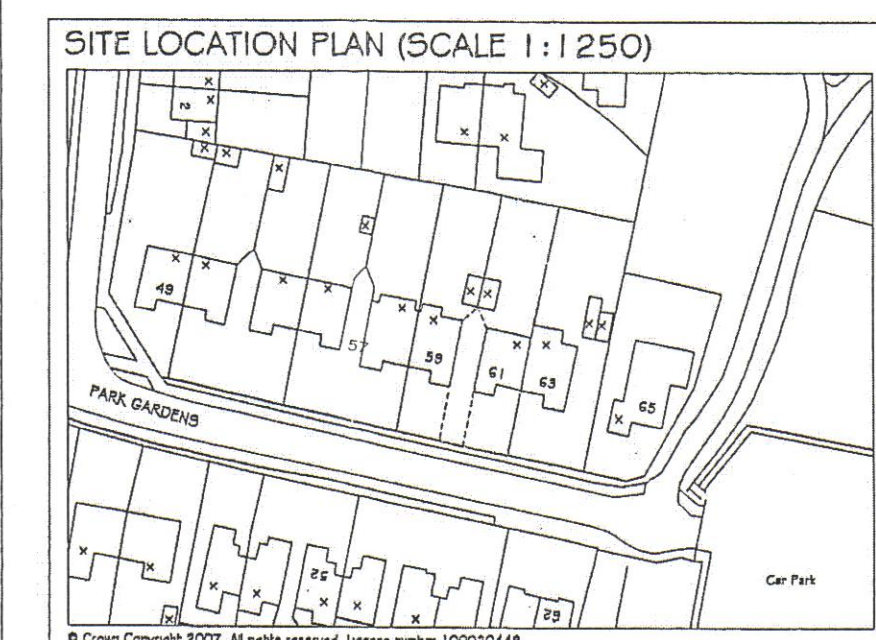

P1	Struct. Eng Spec. Added	12/12/15
Rev:	Description:	Date:
Date:	Scale @A1:	
3/12/2015	1:50/100/1250	
Client:		
Mr & Miss Murphy		
57 Park Gardens		
Hawkeville		
Essex		
S95 4HF		
Title:		
Proposed Floor Plans		
and Site Location Plan		
Construction drawings		
Drawing No:	722/07-BREGO 1	Revision:
N.S.M Interior Co Ltd.		P1
5 Murthing Lane		
Stapleford Abbots		
Romford		
Essex		
RM4 1HT		
Telephone: 07814 037829		
01708 349523		
E-mail: nsminteriors@gmail.com		
NSM Ltd 2015		

