




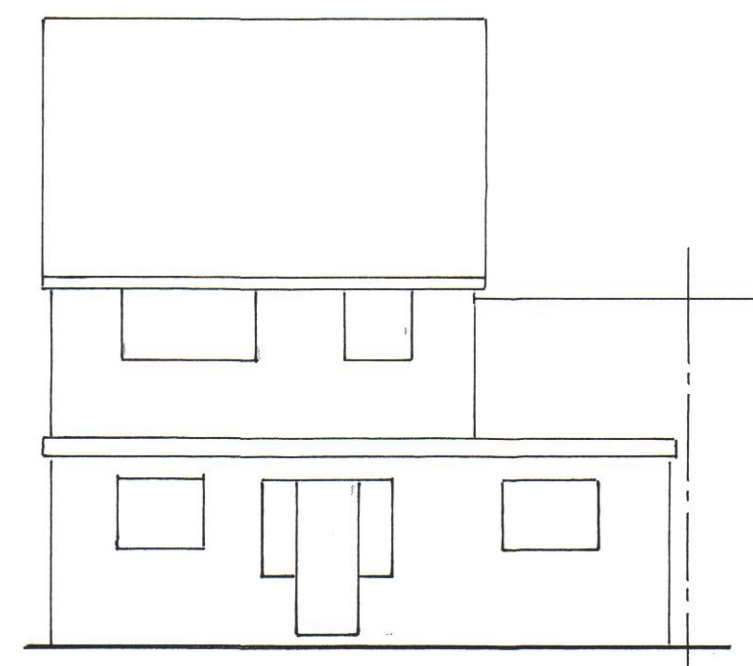


Rear elevation A

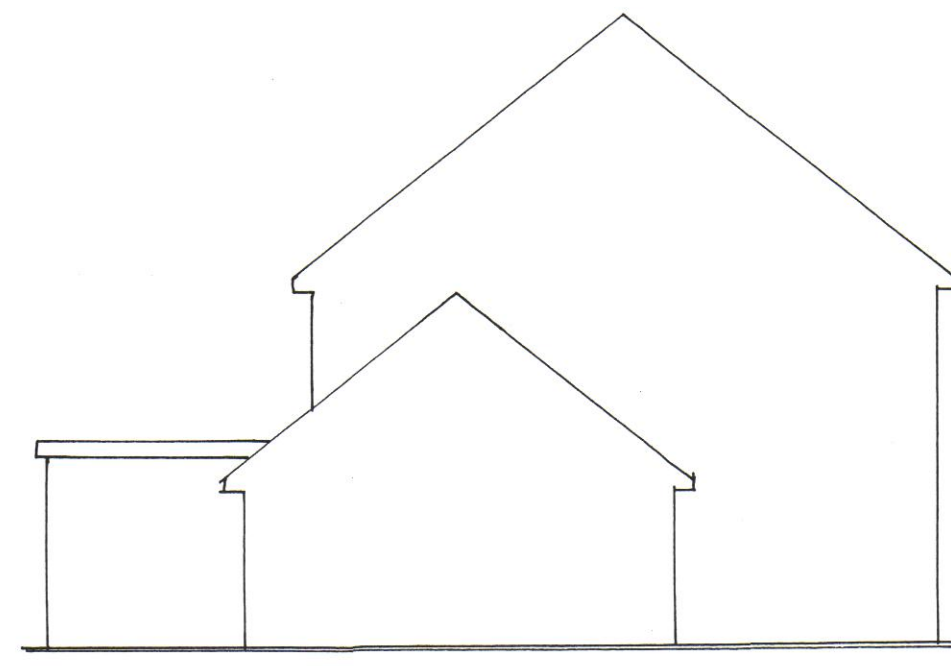


Side elevation B

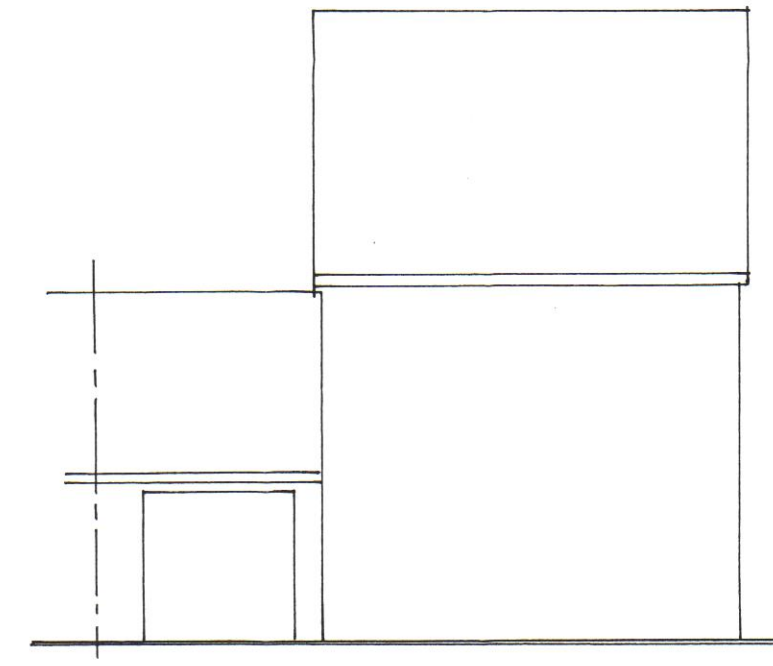


Front elevation D

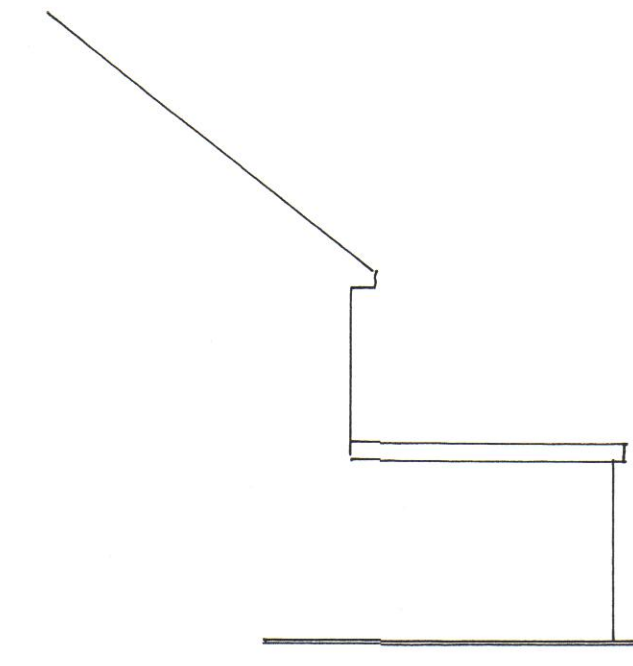


Side elevation C

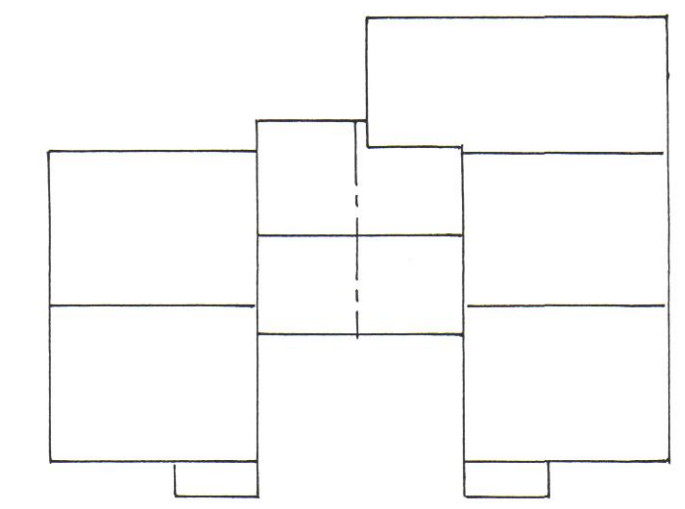


Existing roof plan 1:200

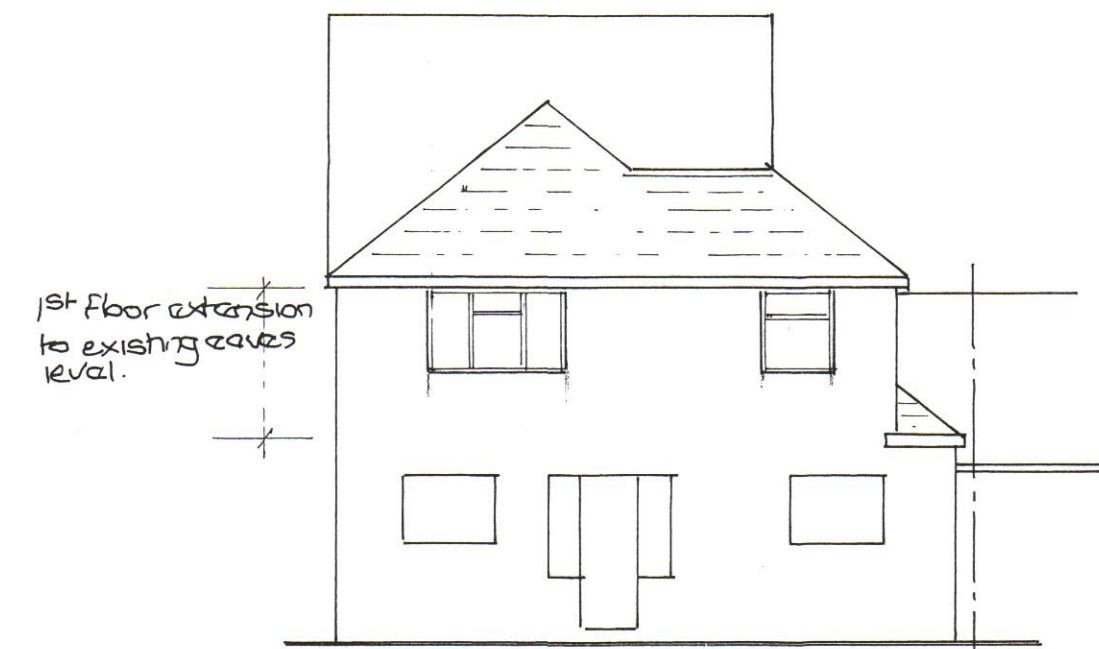


Rear elevation A

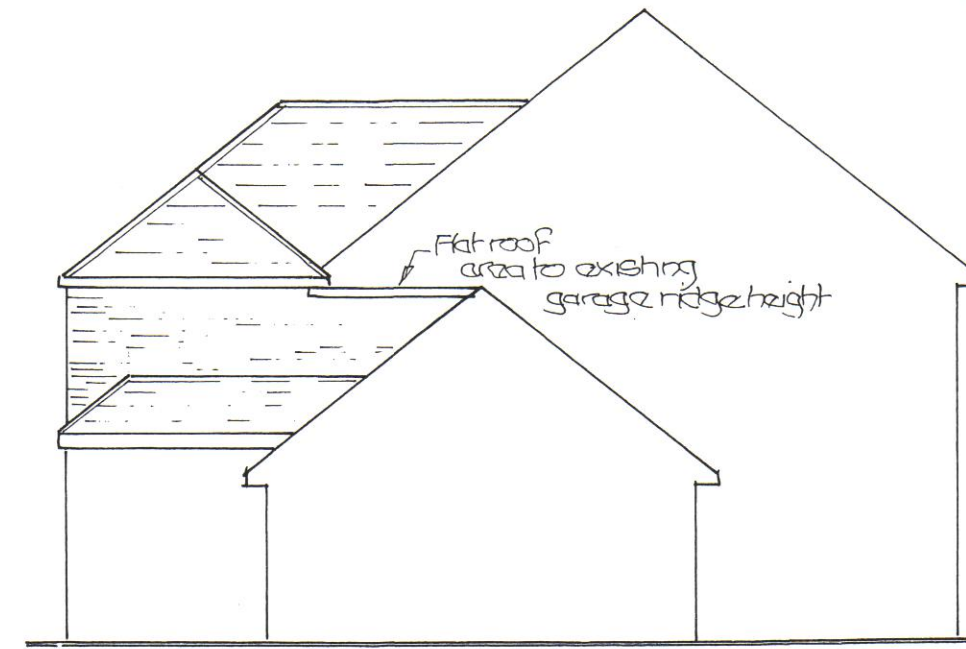

Side elevation B

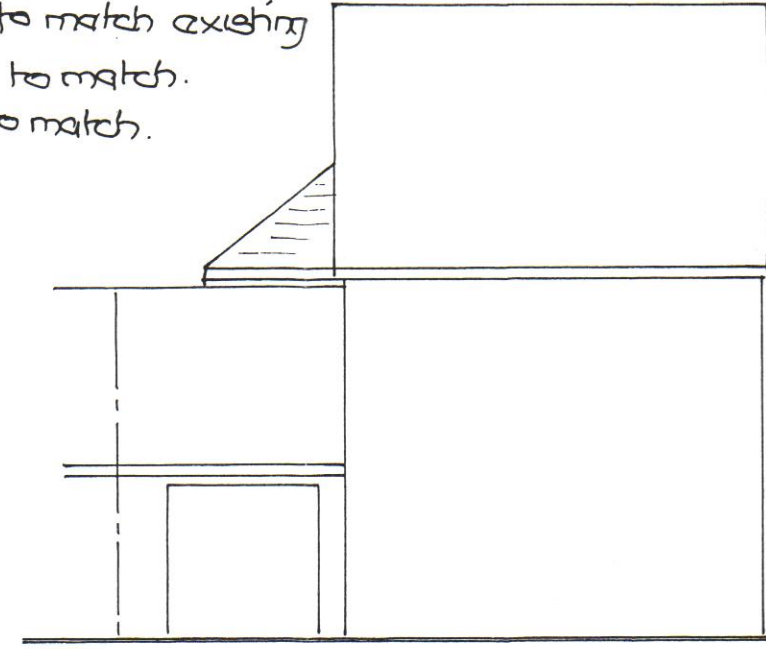

Front elevation D

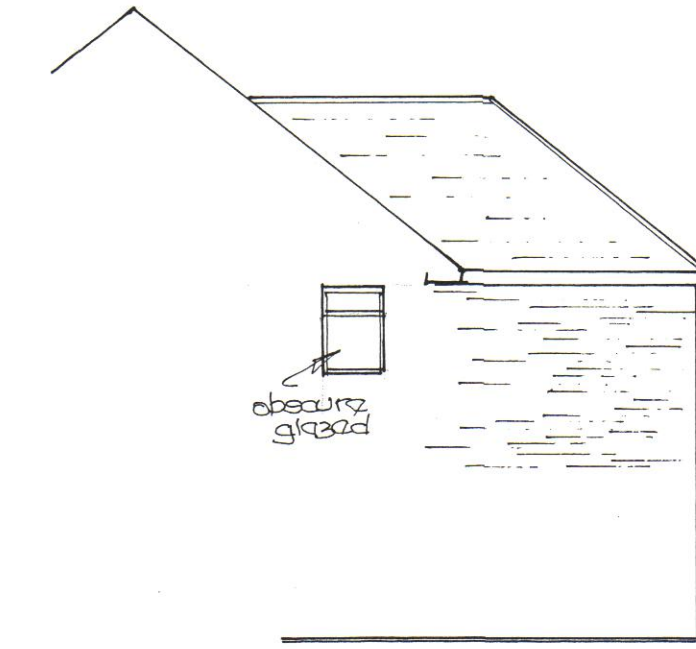


Side elevation C

EXISTING ELEVATIONS


PROPOSED ELEVATIONS

Finishes:


Face brickwork to match existing
Pitch roofs tiled to match.
UPVC windows to match.

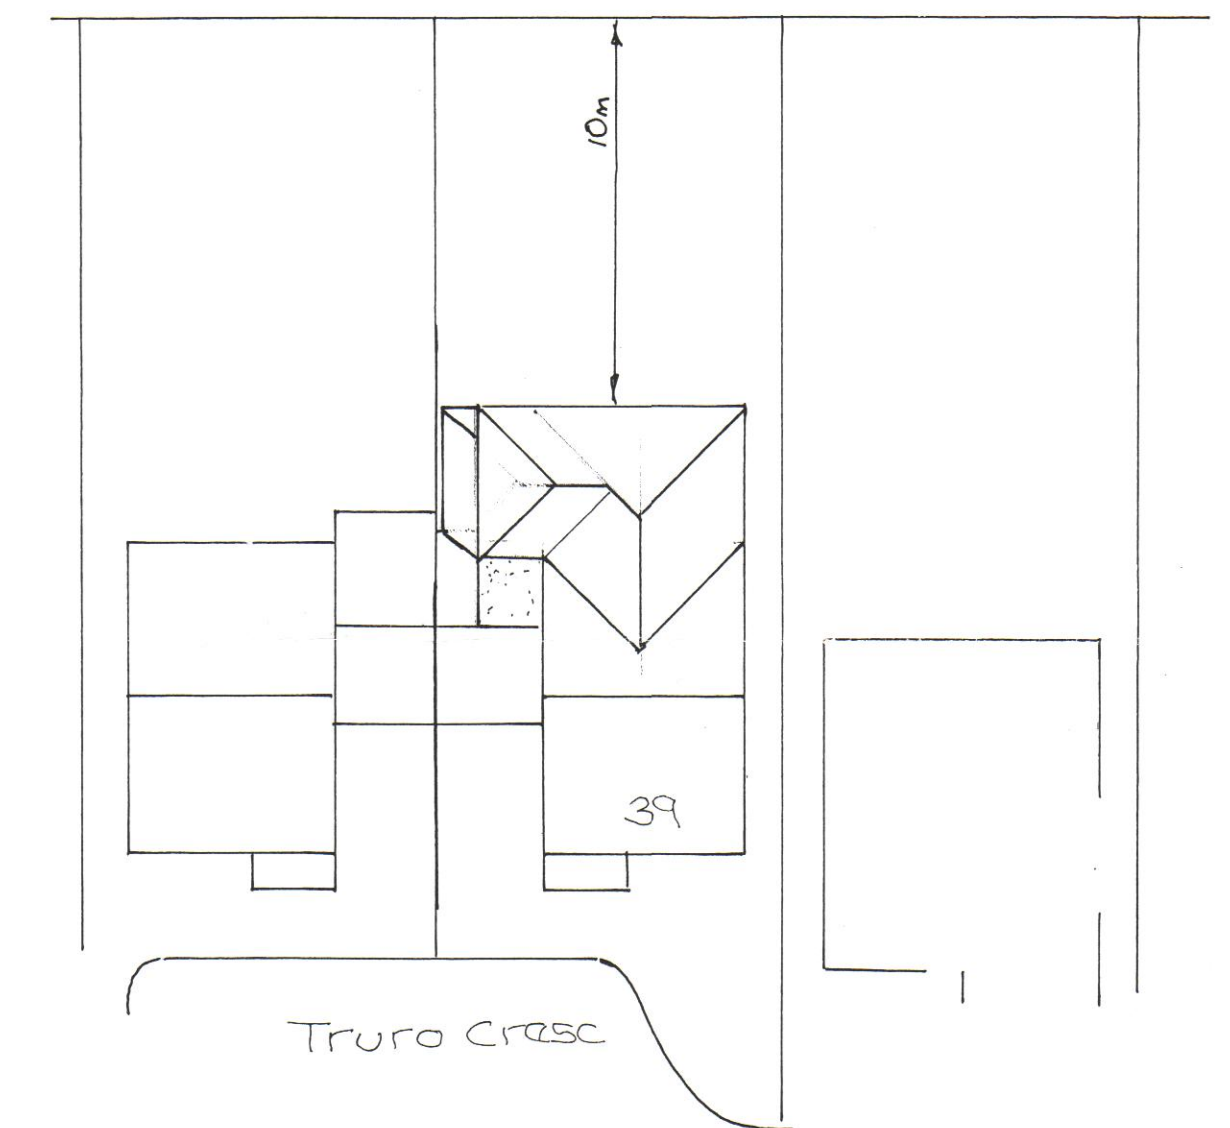


Location/roof plan 1:200

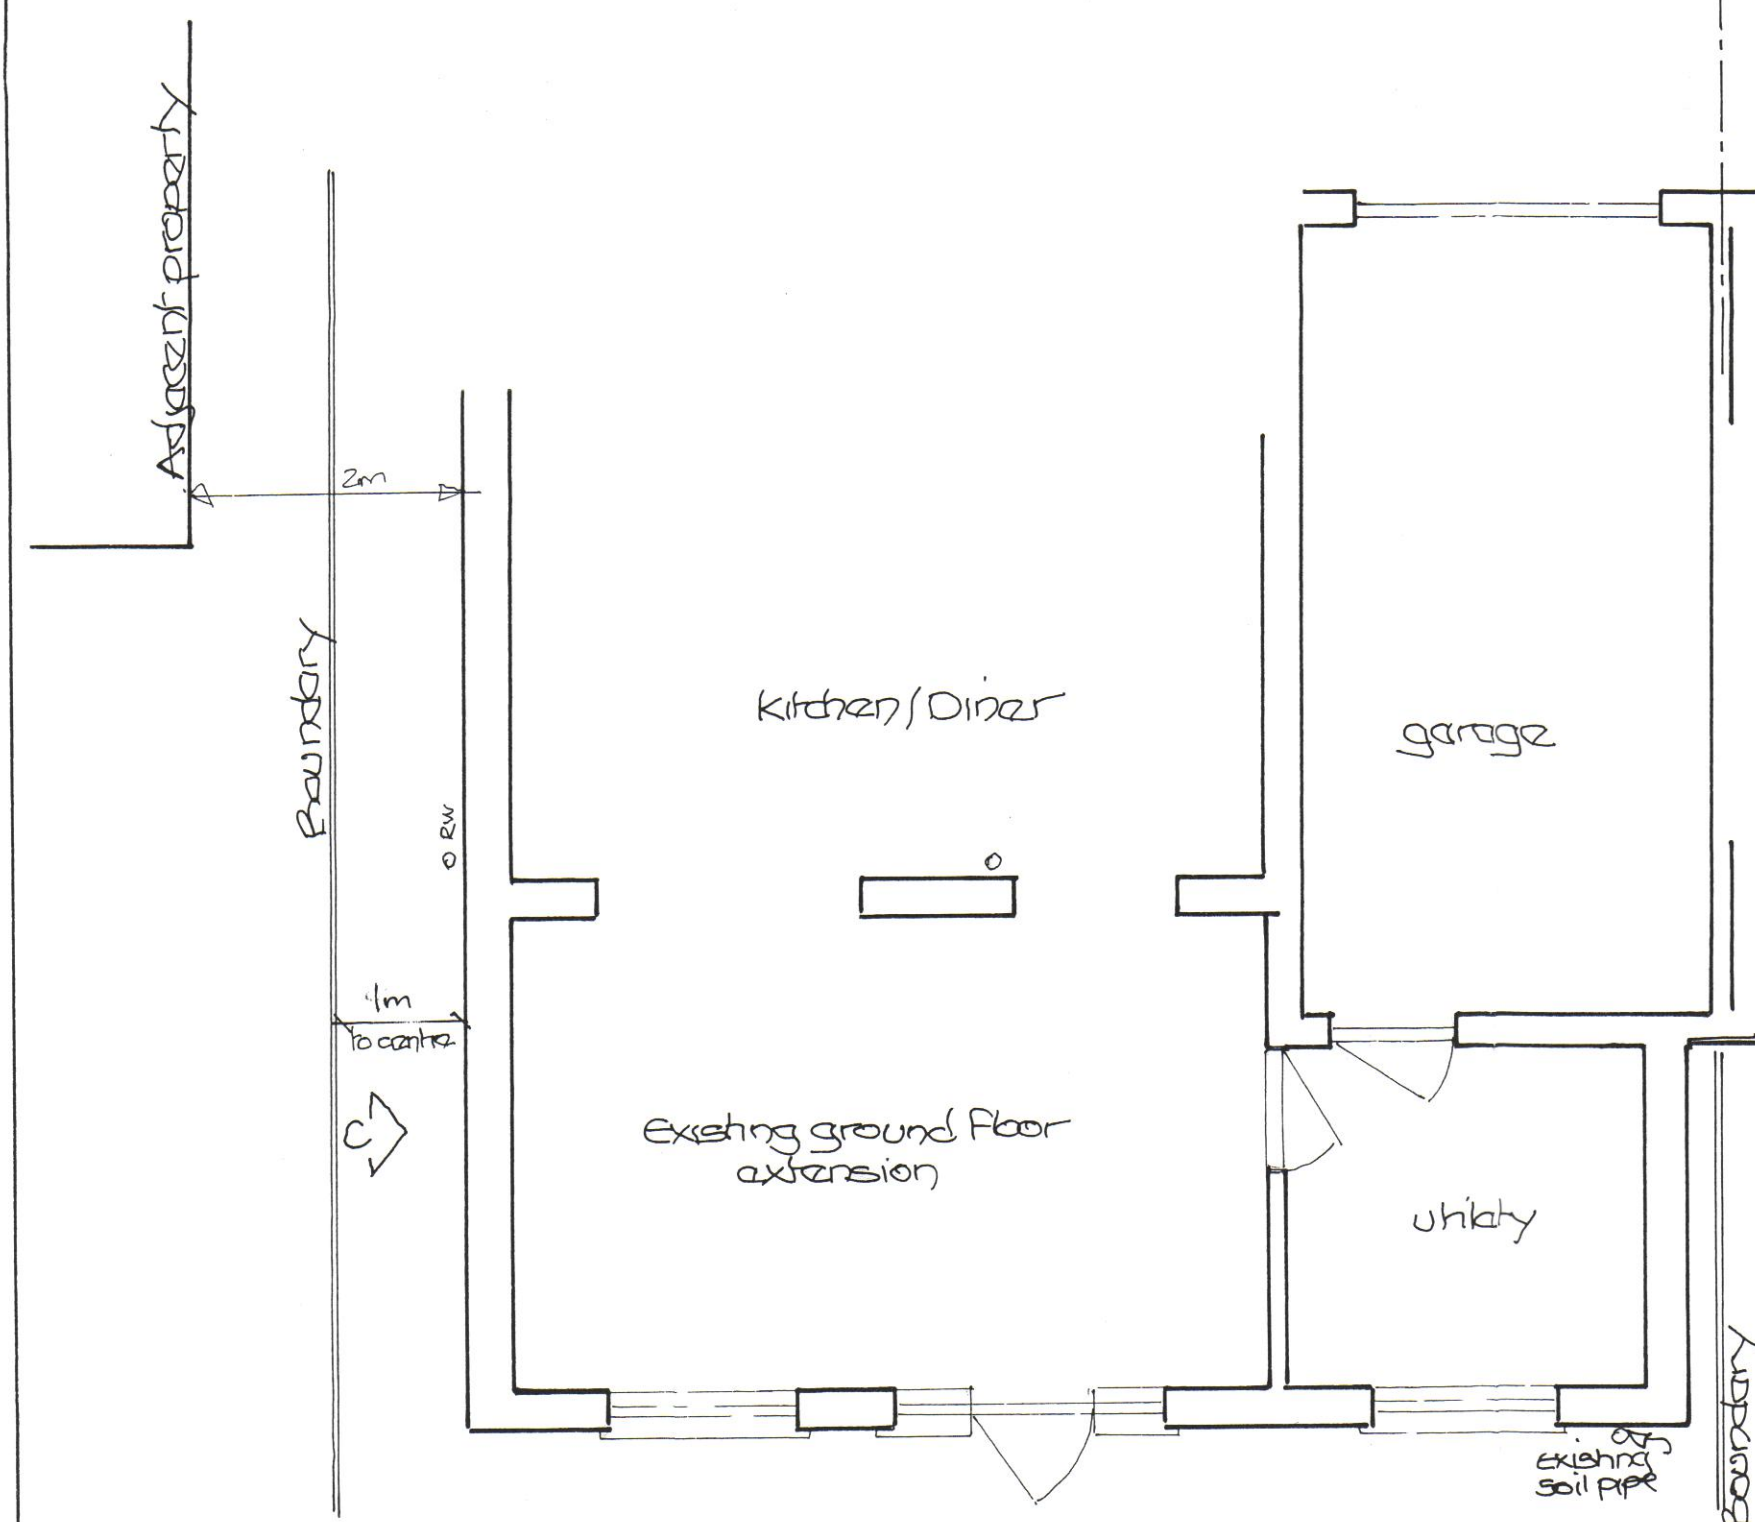

Existing ground floor

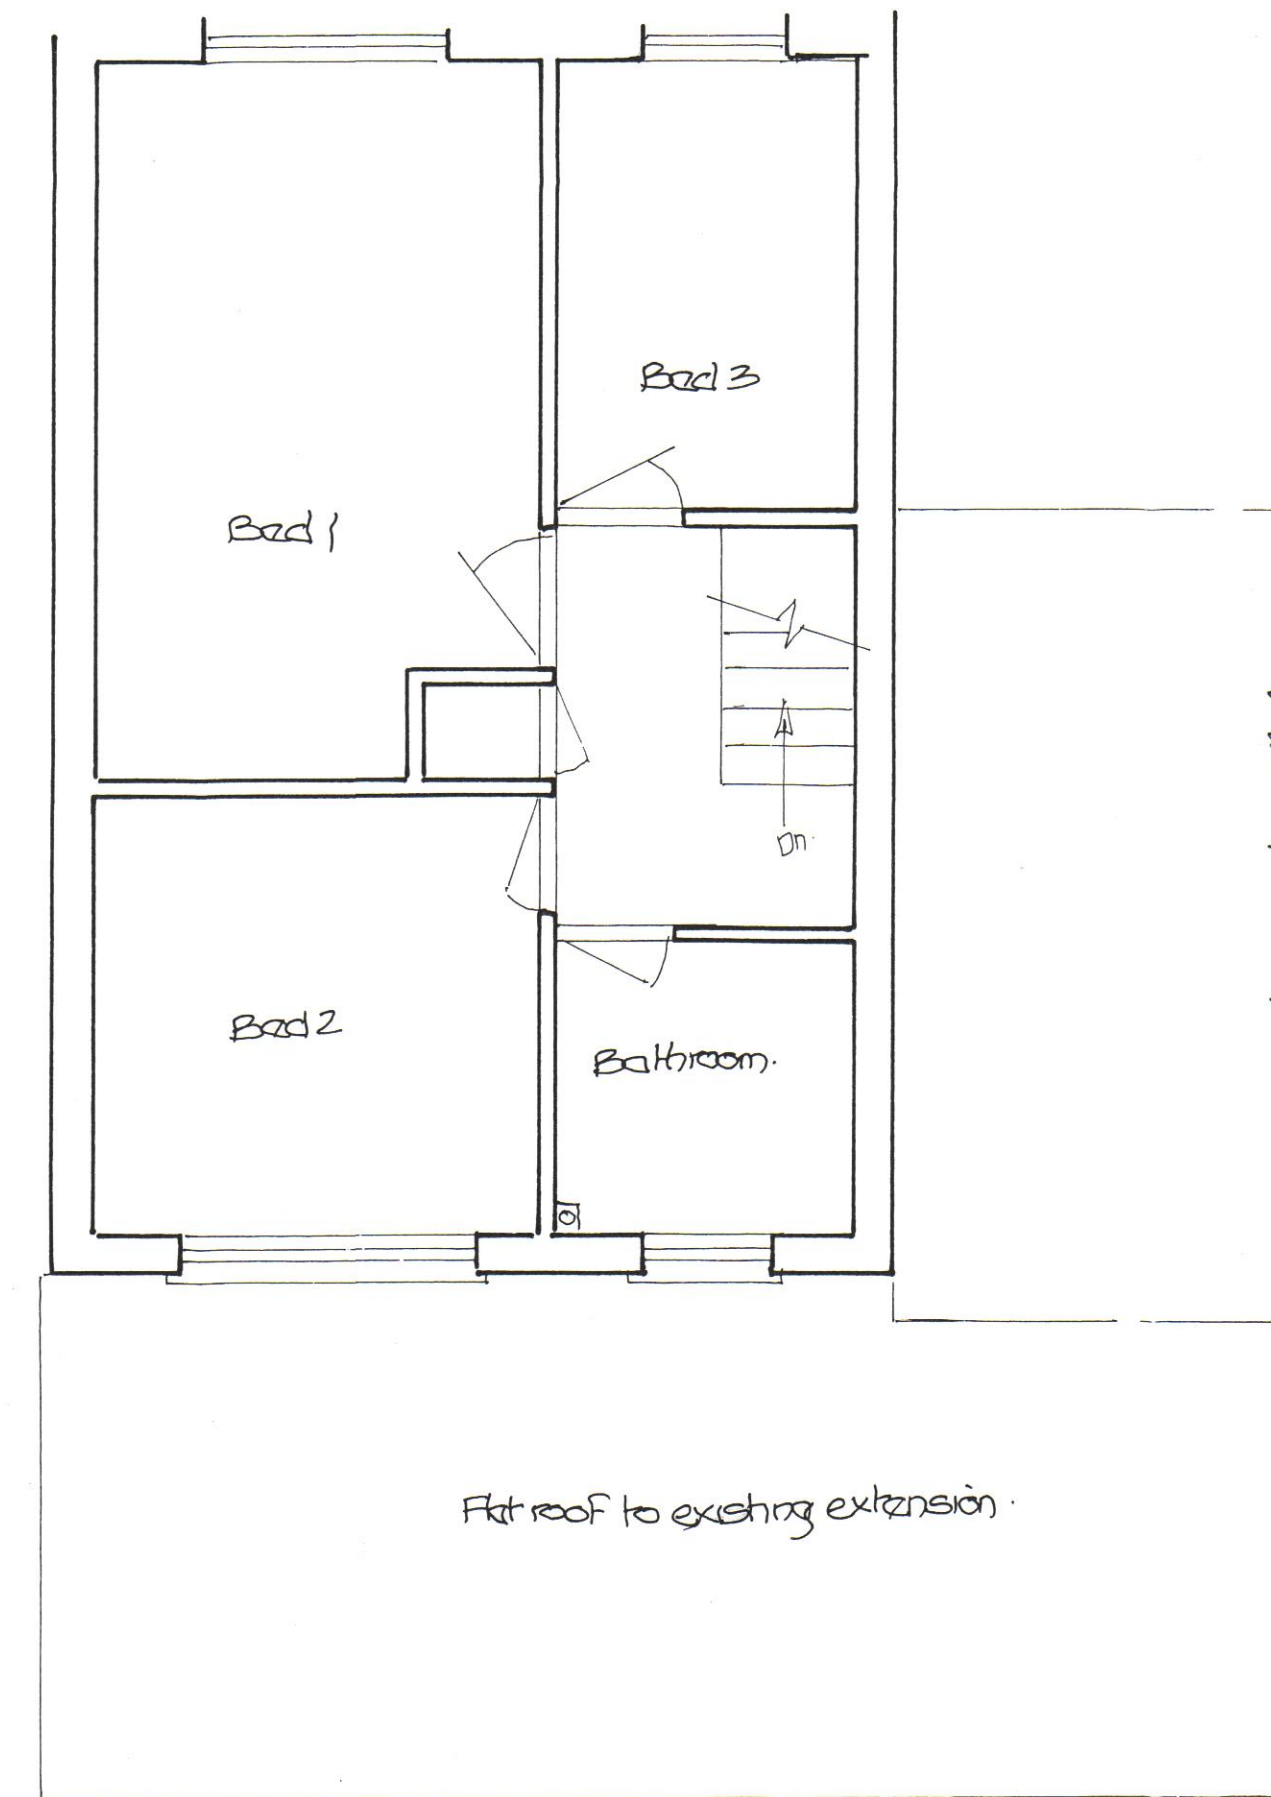

Existing First Floor

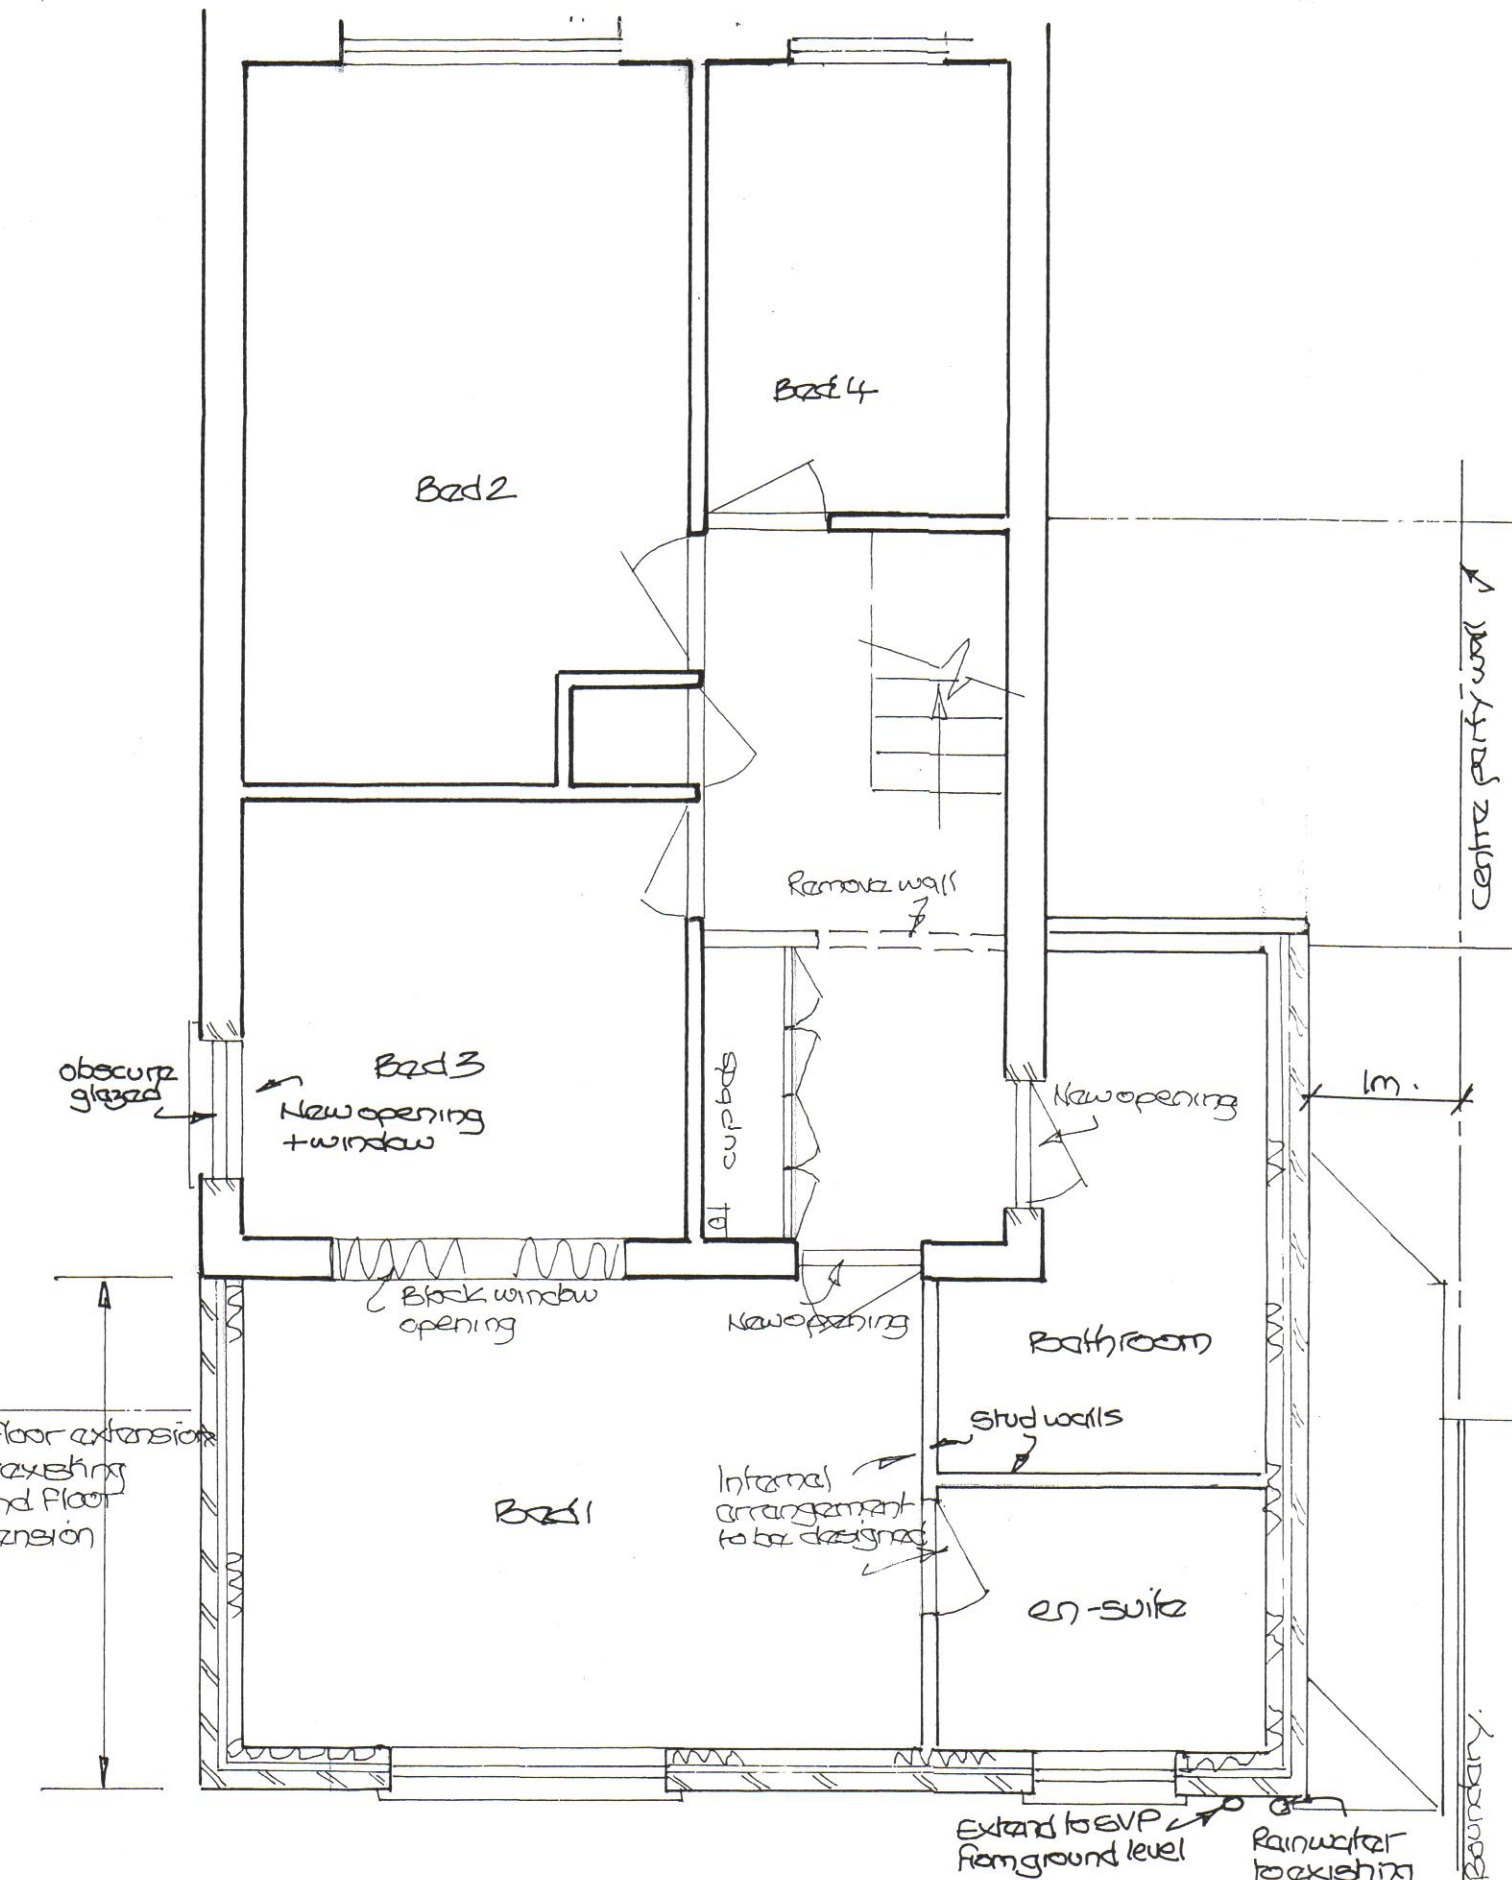

Proposed First Floor



planning purpose only

REL
30 MAR 2016
SUPPORT SERVICES

No	Revision	Date	Ref
Title 1st Floor extension			
Contract 39 Truro Cresc Rayleigh			
AMBASSADOR design associates			
Scale 1:50 1:100			Ref A/I
Drawing No 789/10/A			Date March 10
This drawing is copyright and may not be re-used without written consent			