


15 MAR 2016
SUPPORT SERVICES

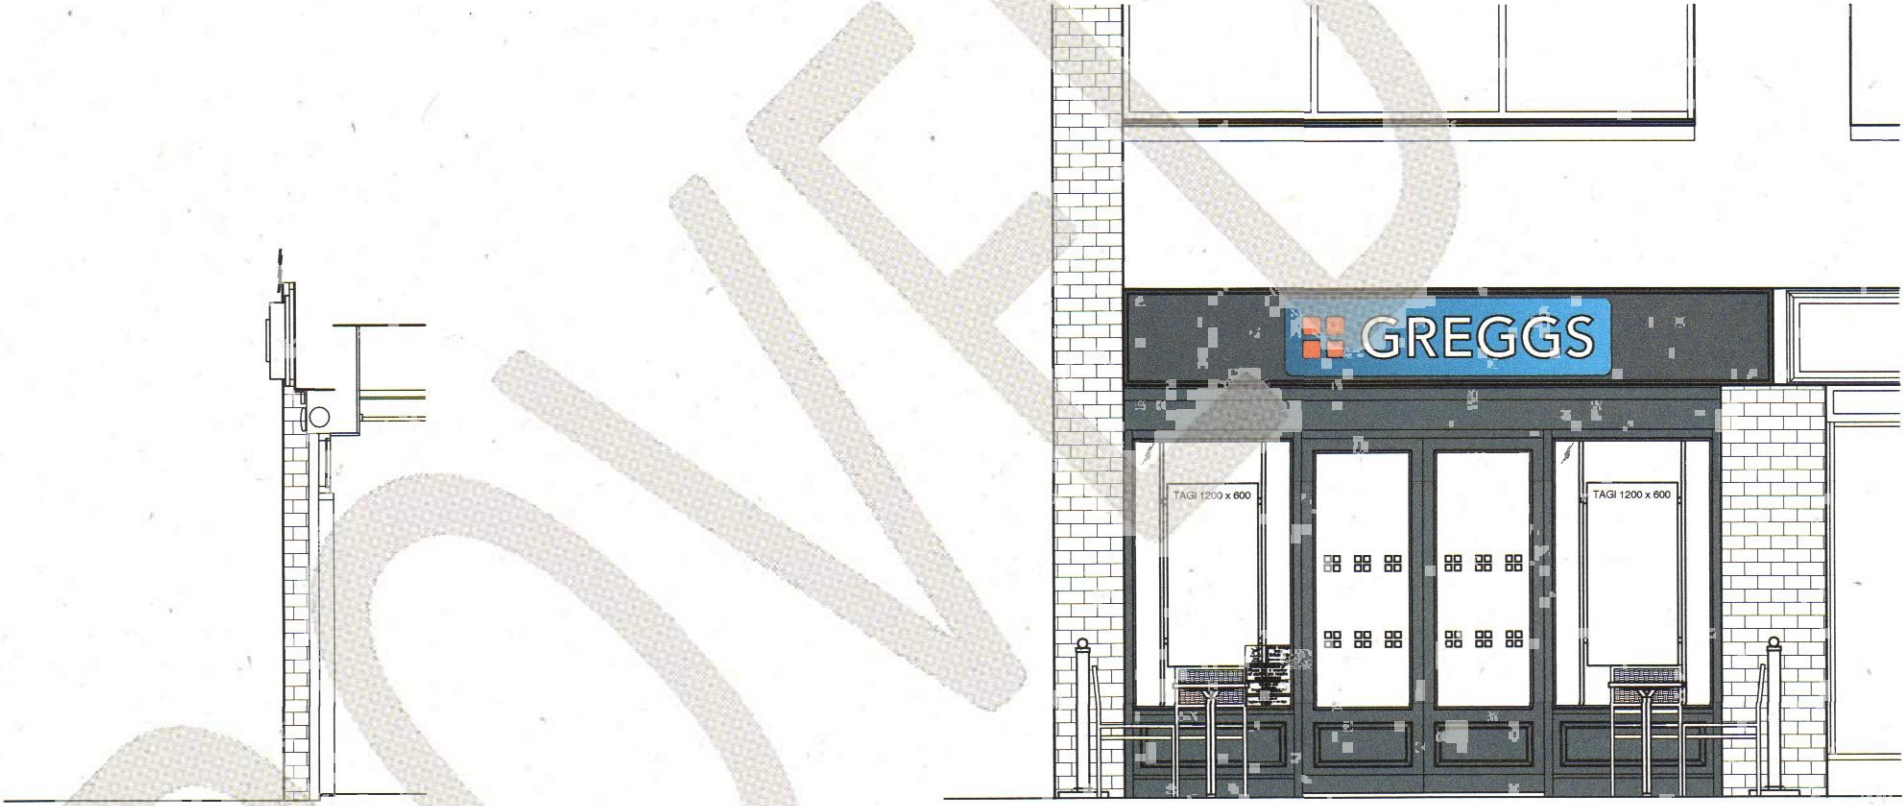


EXISTING SHOPFRONT ELEVATION




EXISTING SECTION THRU SHOPFRONT




ELEVATION ON PROPOSED EXTERNAL SEATING

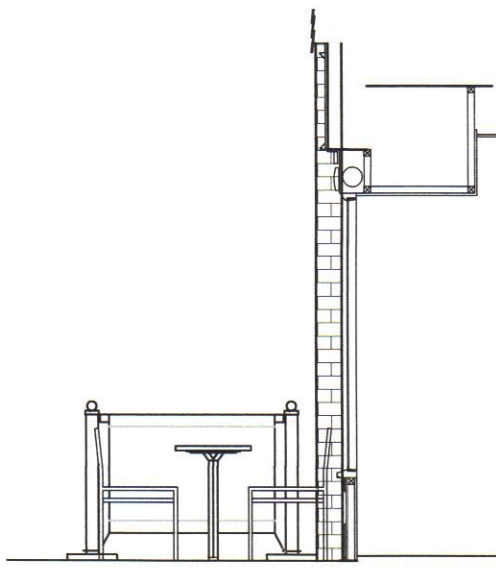

SECTION ON EXTERNAL BARRIERS

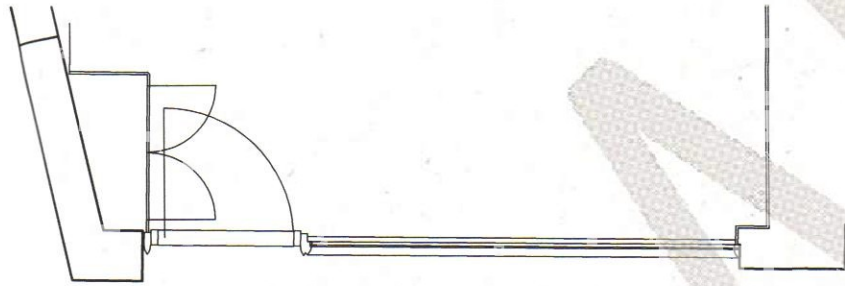

PLAN ON EXISTING PAVING

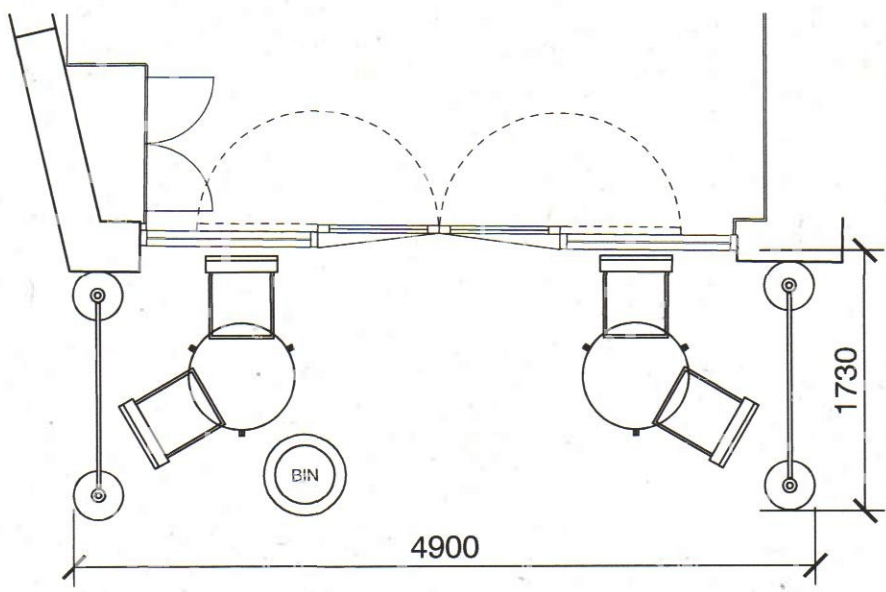

PROPOSED EXTERNAL SEATING

REV	DESCRIPTION	DATE	NAME
			
GREGGS Plc (SOUTH EAST) WEST LONDON SERVICE CENTRE GOULD ROAD TWICKENHAM, MIDDLESEX TW2 6RT Tel: (0208) 894 2121			
Shop Name ROCHFORD			
Title PROPOSED EXTERNAL SEATING			
Site Address 12 WEST STREET MARKET SQUARE, ROCHFORD, ESSEX, SS4 1AL			
Gross Building Area 71 Sq m		Gross Sales Area 16 Sq m	
Drawing No. RSOE/S0921/20			Rev.
Date	FEBRUARY 2016	Scale	1:50 @ A1
Drawn by JM	Scale Bar 		
Issued 14-Mar-16			