


16/00338/Am

01 APR 2016




ENTRANCE ELEVATION West

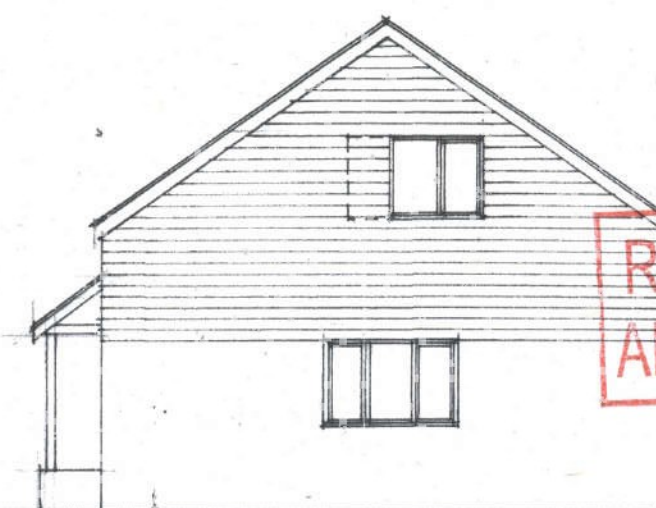


SIDE South


ROCHFORD D.C.
APPROVED PLAN

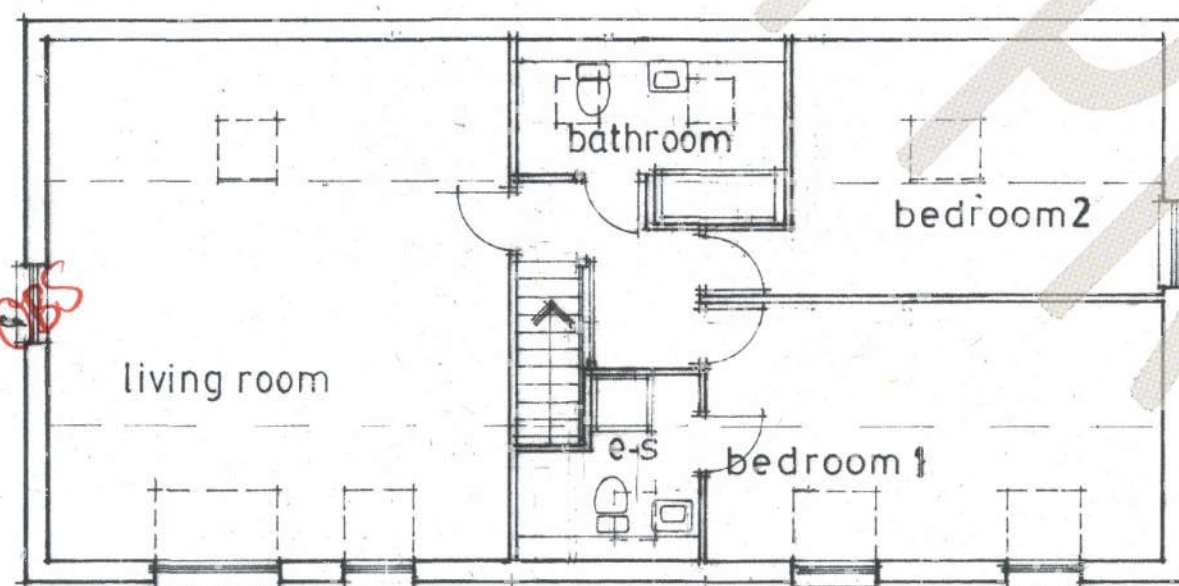


FIRST FLOOR PLAN

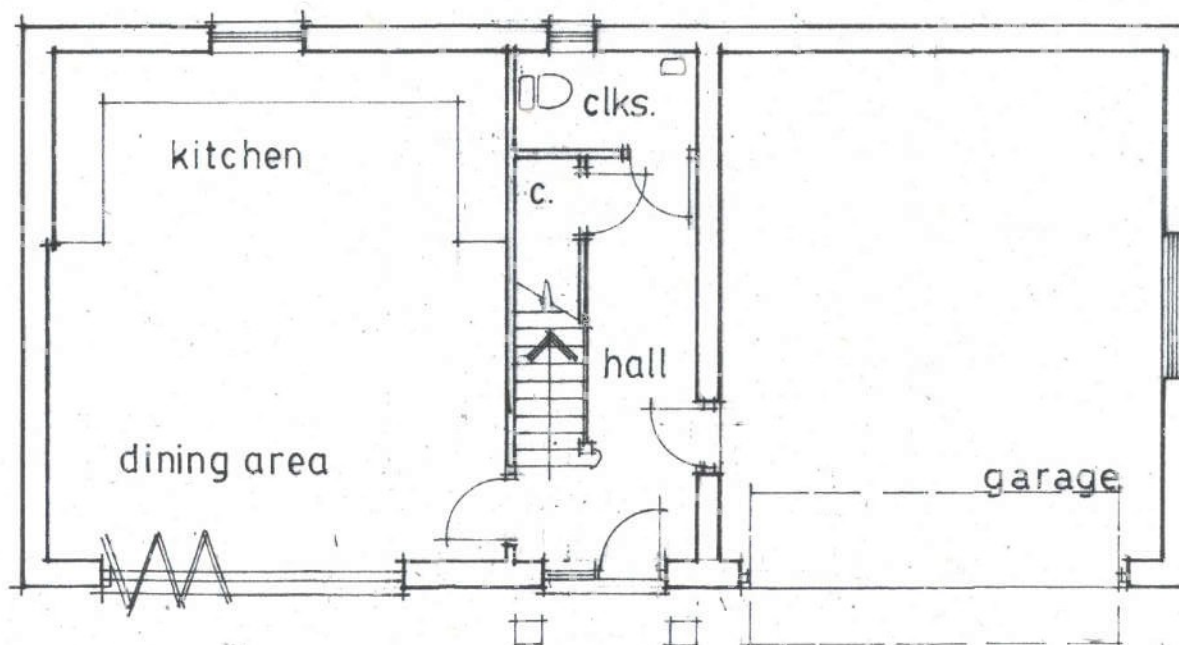

GROUND FLOOR PLAN

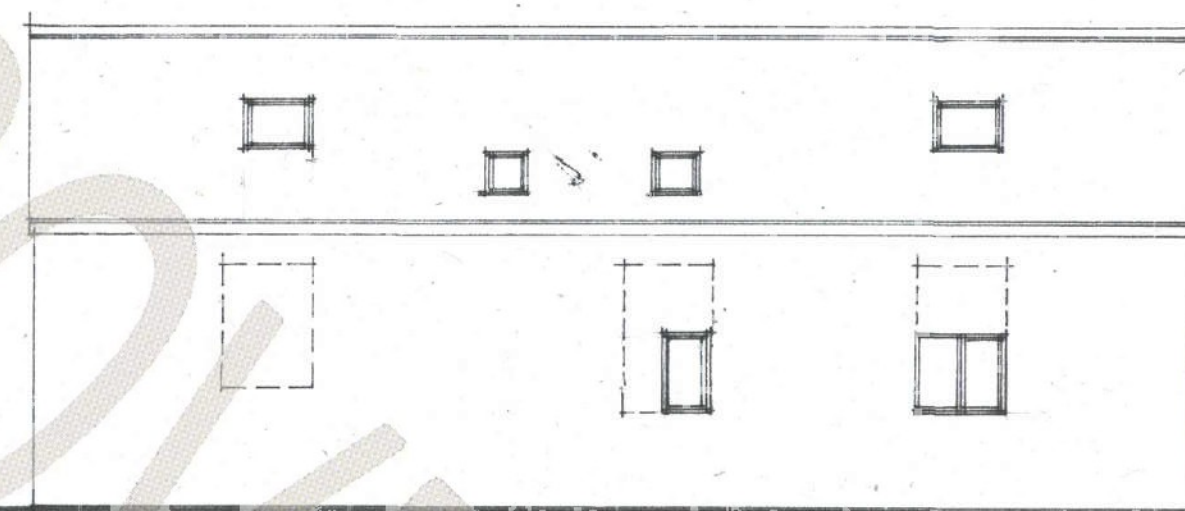

REAR East

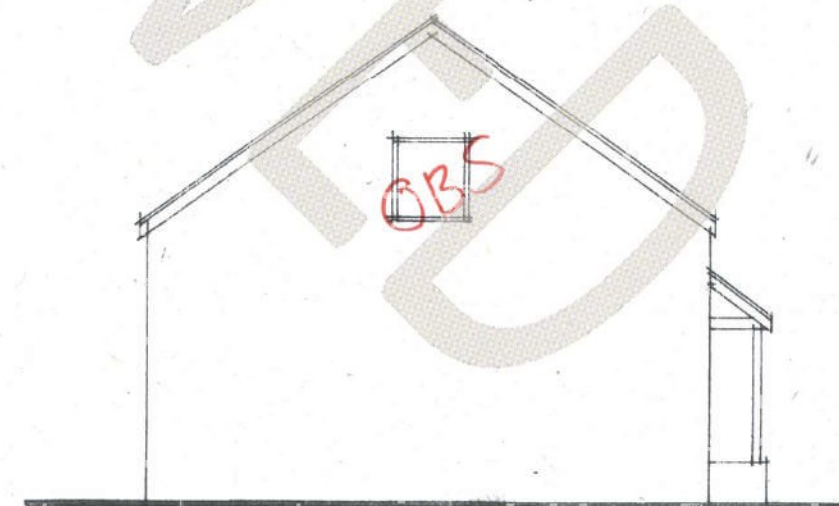

SIDE North

07 APR 2016

SUPPORT SERVICES

REV A: AMENDED TO L.A.
REV

JAN 2016

Proposed change of use
Proposed Plans & Elevations Plot 1 The Mill
R/O 8 St. Johns Road Great Wakering SS3 0AL
Scale 1:100
Nigel Cooper
Drg. No. 1715:04A
Tel: 07754151285

0 1 2 3 4 5
1:100 @ A3