




25 APR 2016  
SUPPORT SERVICES

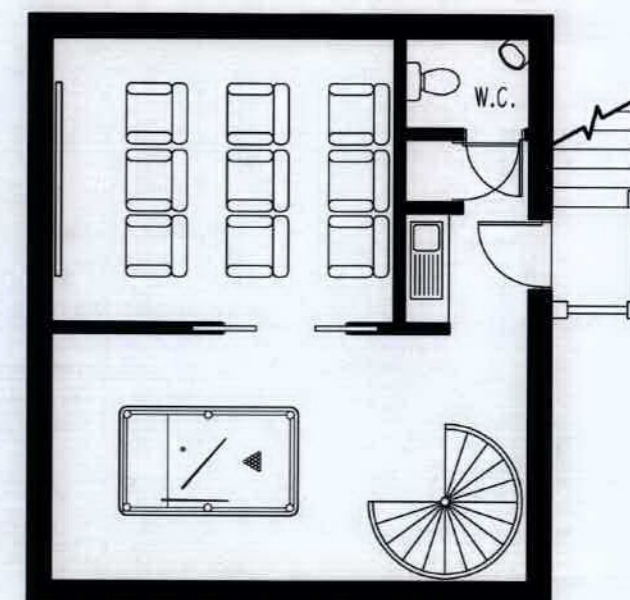

BASEMENT PLAN

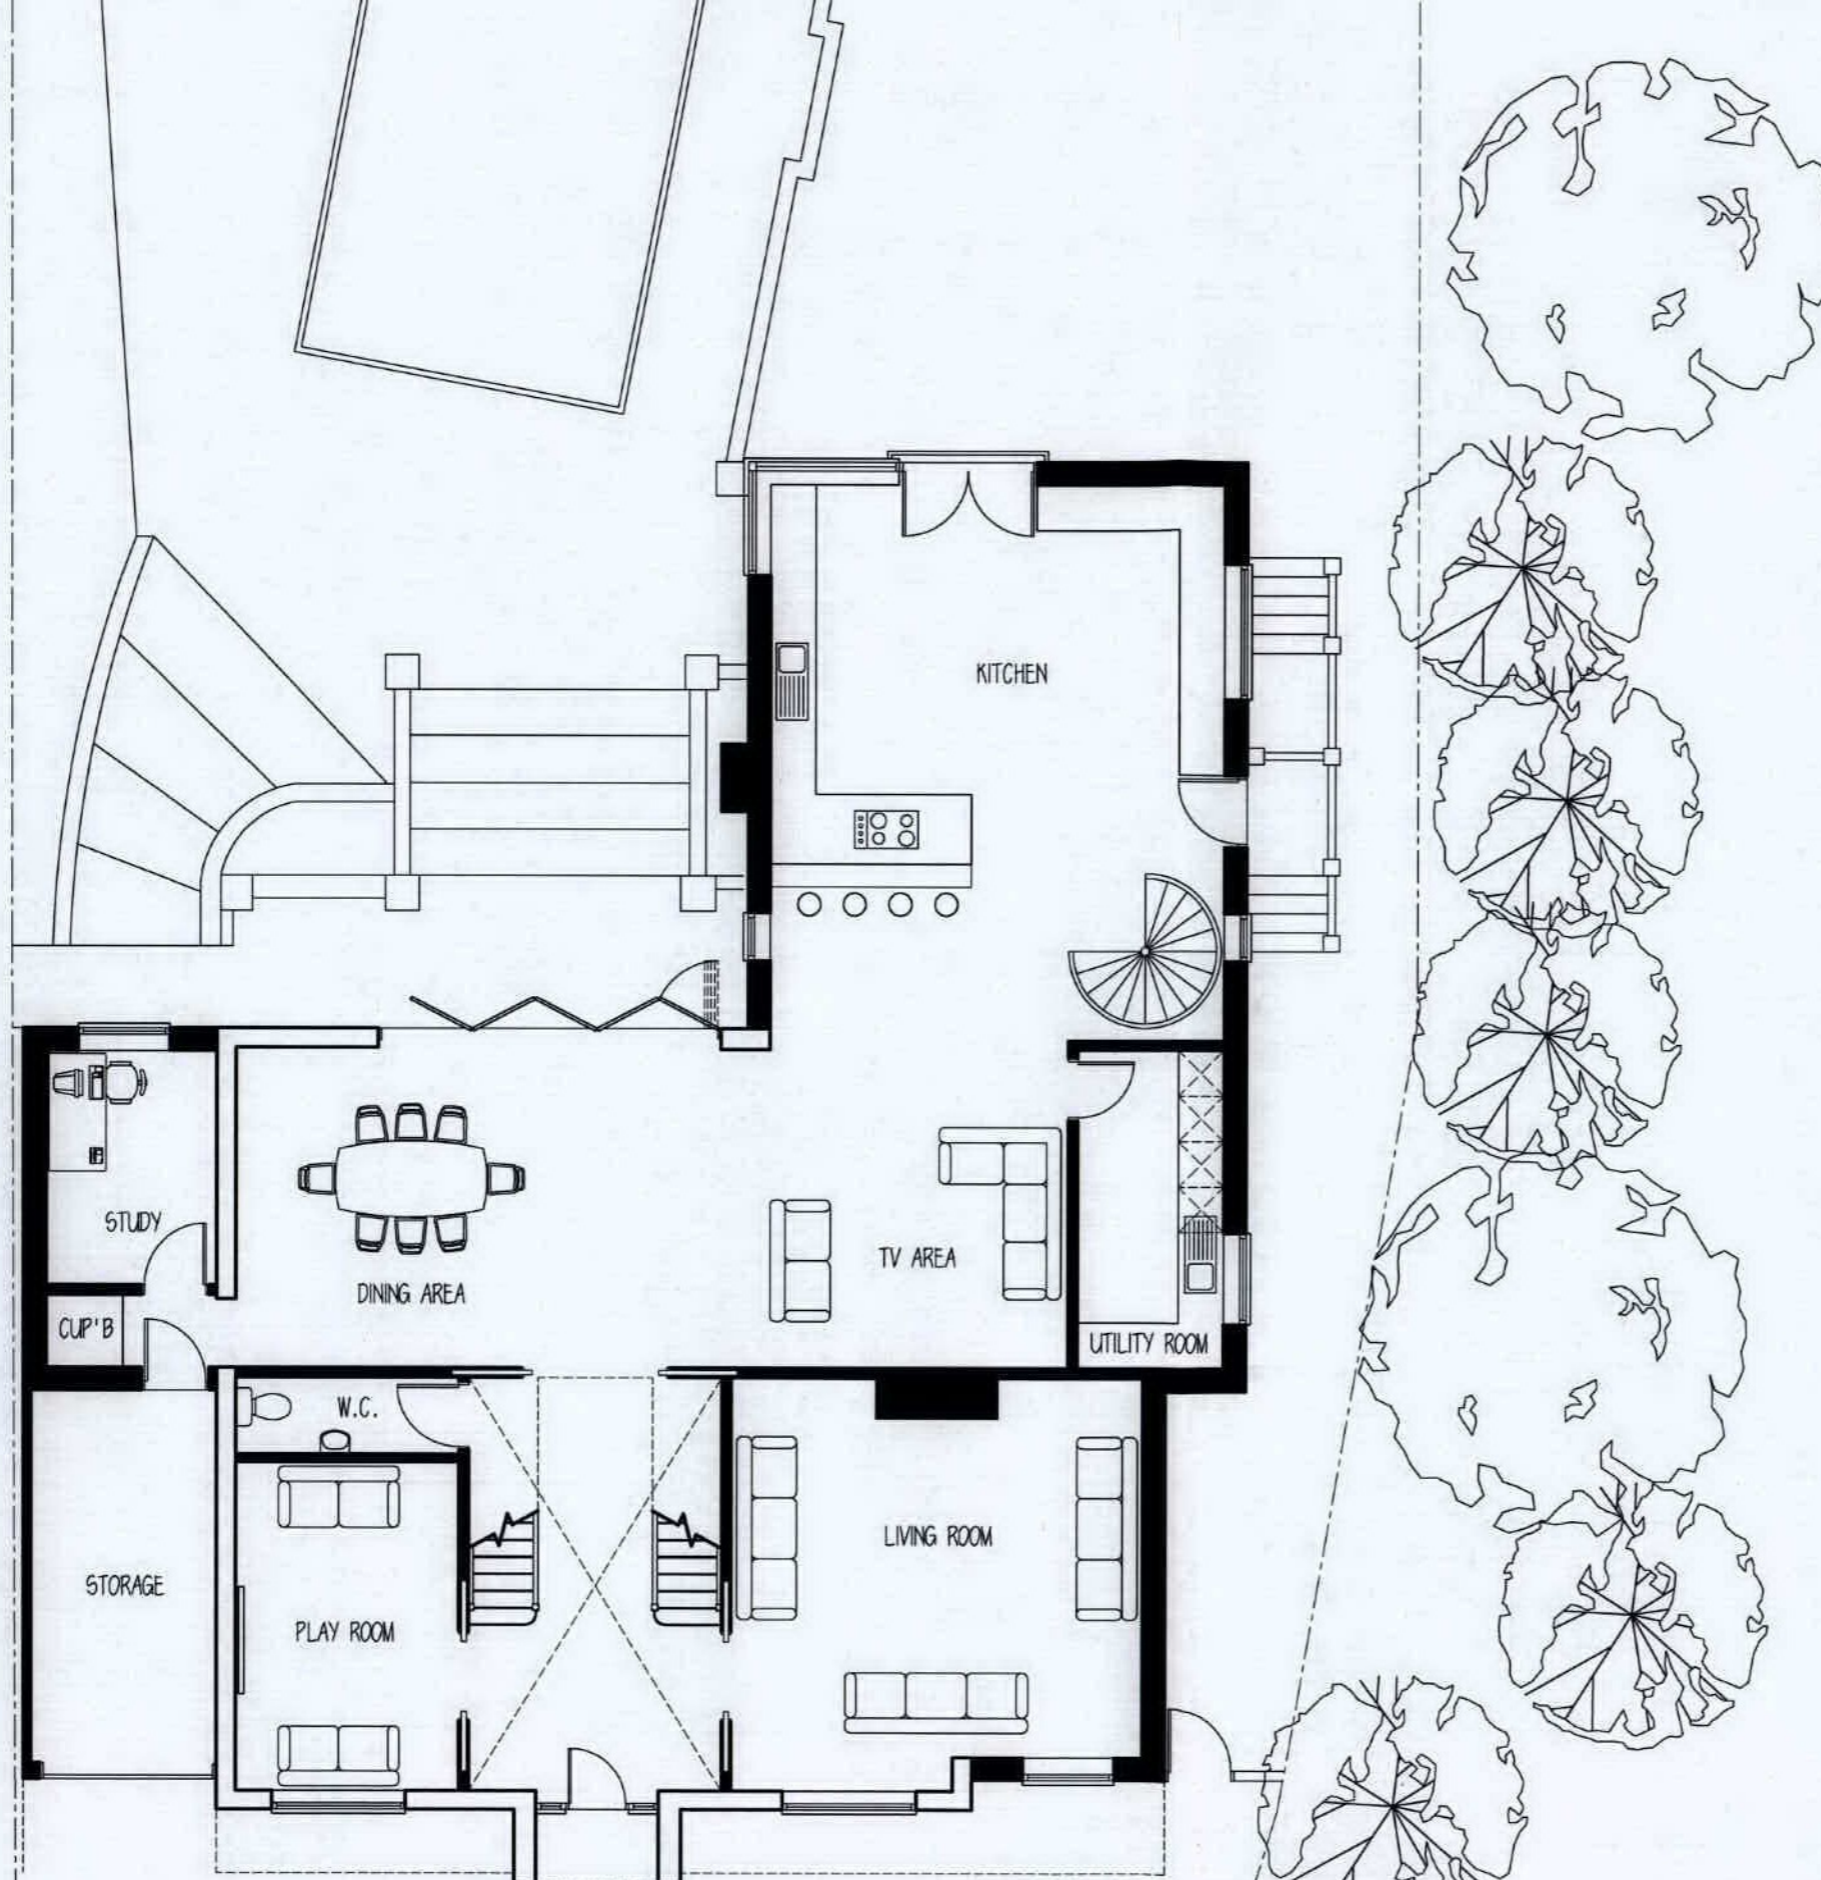

GROUND FLOOR PLAN

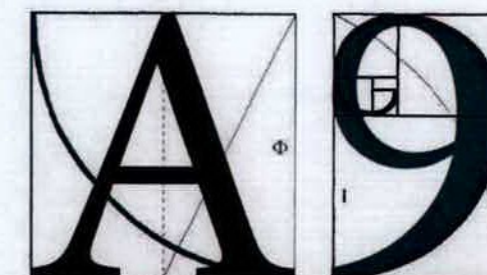

**ARCHITECTURE**

325 London Road, Benfleet, Essex, SS7 1BL  
Info@A9Architecture.co.uk  
Tel: 01268 566100

Project: 31 Bullwood Road  
Hockley  
Essex  
SS5 4RA

Drawing Title: Two Storey Side and Rear Extension  
Proposed Plans

Client: Steve Reid

Drawn:	Checked:	Date:	Scale:	Paper Size
YF	AG	10/02/2016	1:100	A3
Job no.	Dwg. no.	Revisions:		
PA-709	05	A		

- ☐ Preliminary
- ☐ Design
- ☐ Tender
- ☐ Contract
- ☐ Working