
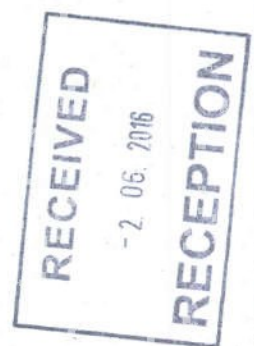


PLANNING DRAWING

1:100 0 1m 2m 3m 4m 5m 6m

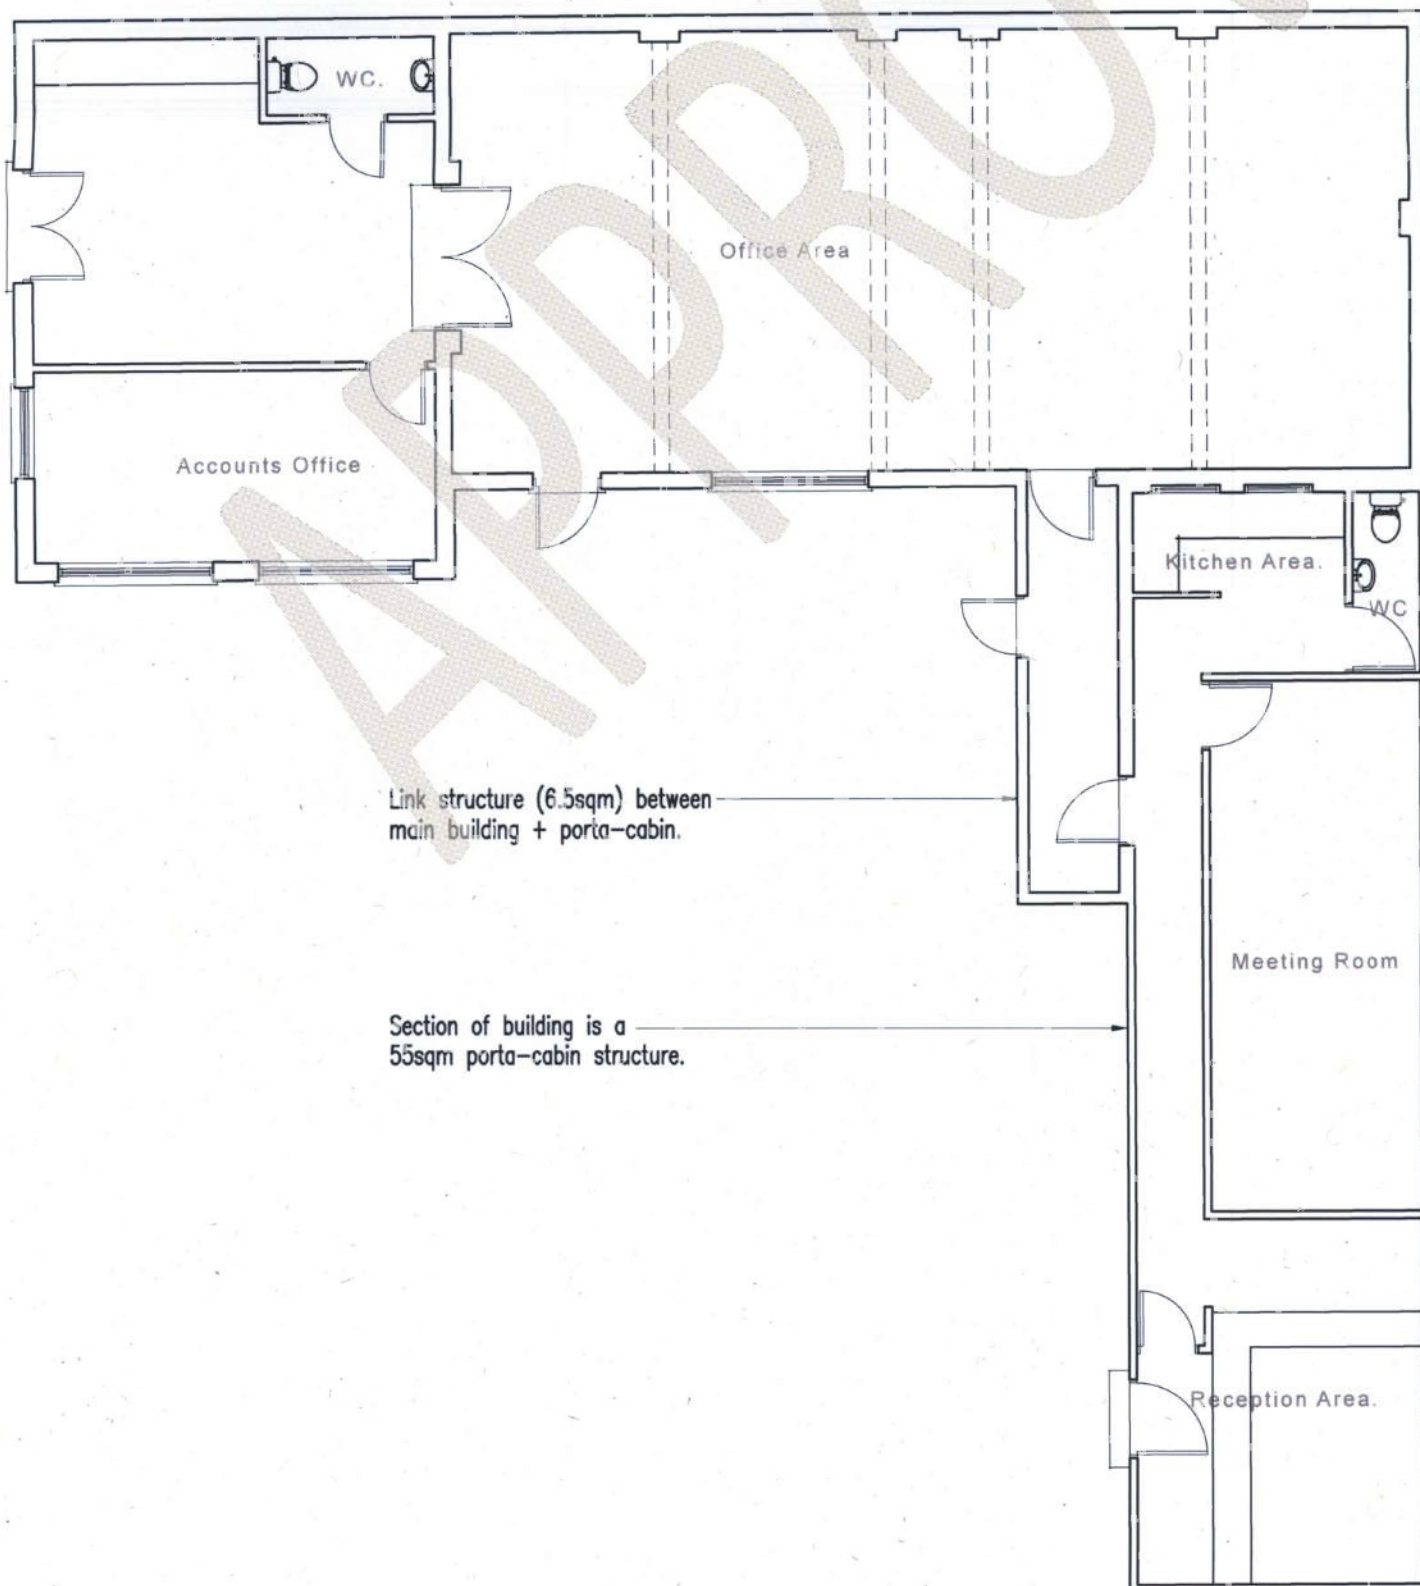

Existing Ground Floor Plan 1:100

Client: Mr Clint Spearpoint
 Location: Magnolia Air UK Ltd
 Magnolia Lodge
 Lower Road, Hockley
 Essex, SS5 9LD.
 Project: Remove existing porta-cabin and link + create more parking + construct new additional floor over existing flat roof structure.
 (Existing Ground Floor Plan)
 Drawn: cp
 Scale: 1:100
 Date: May 2016
 Drawing No: 14.159/20
 Checked: sff
 Rev:

