



REAR ELEVATION  
(EXISTING)  
Scale 1:100

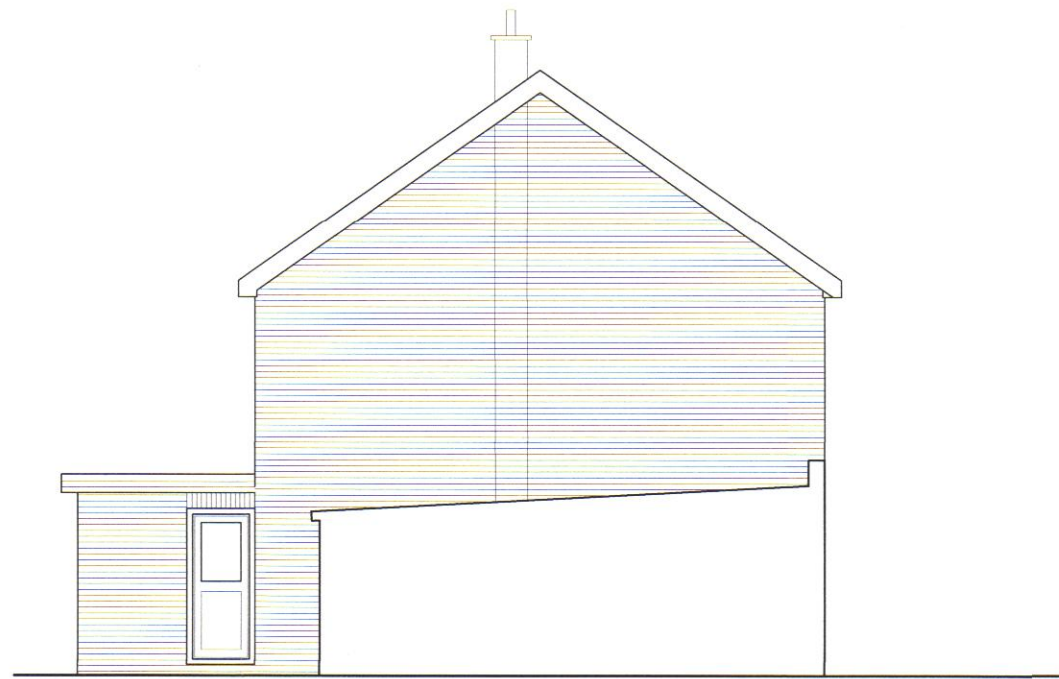


SIDE ELEVATION  
(EXISTING)  
Scale 1:100

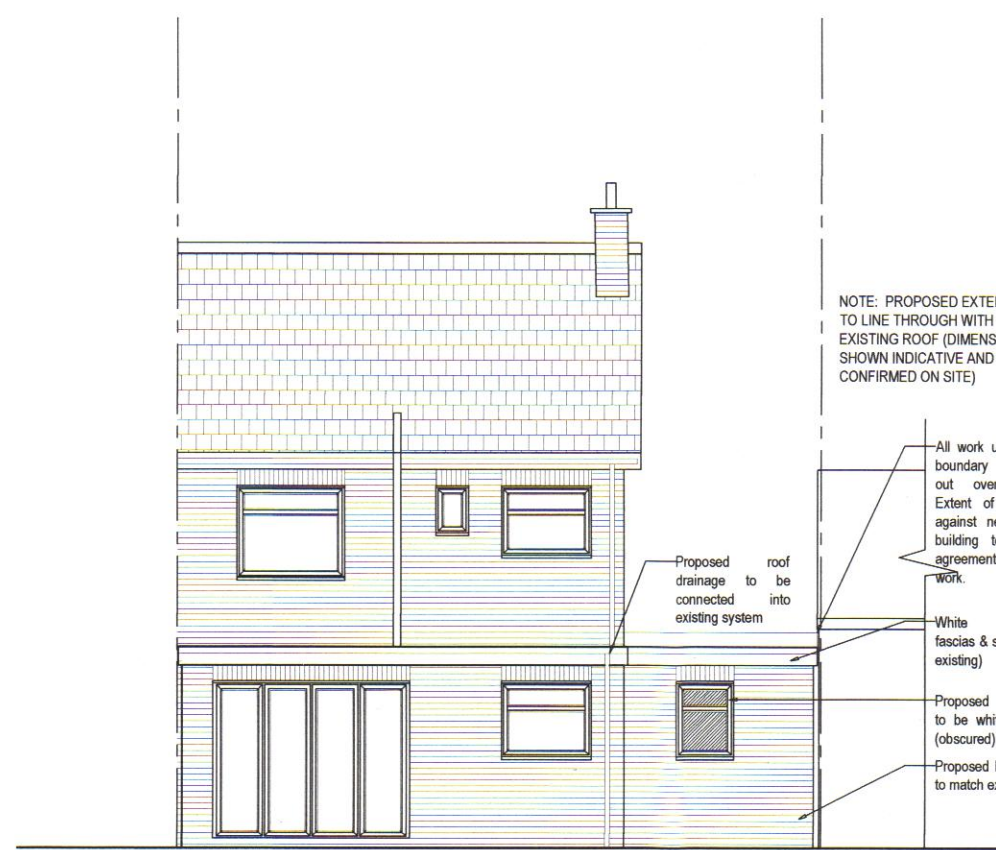


REAR ELEVATION  
(PROPOSED)  
Scale 1:100




SIDE ELEVATION  
(PROPOSED)  
Scale 1:100

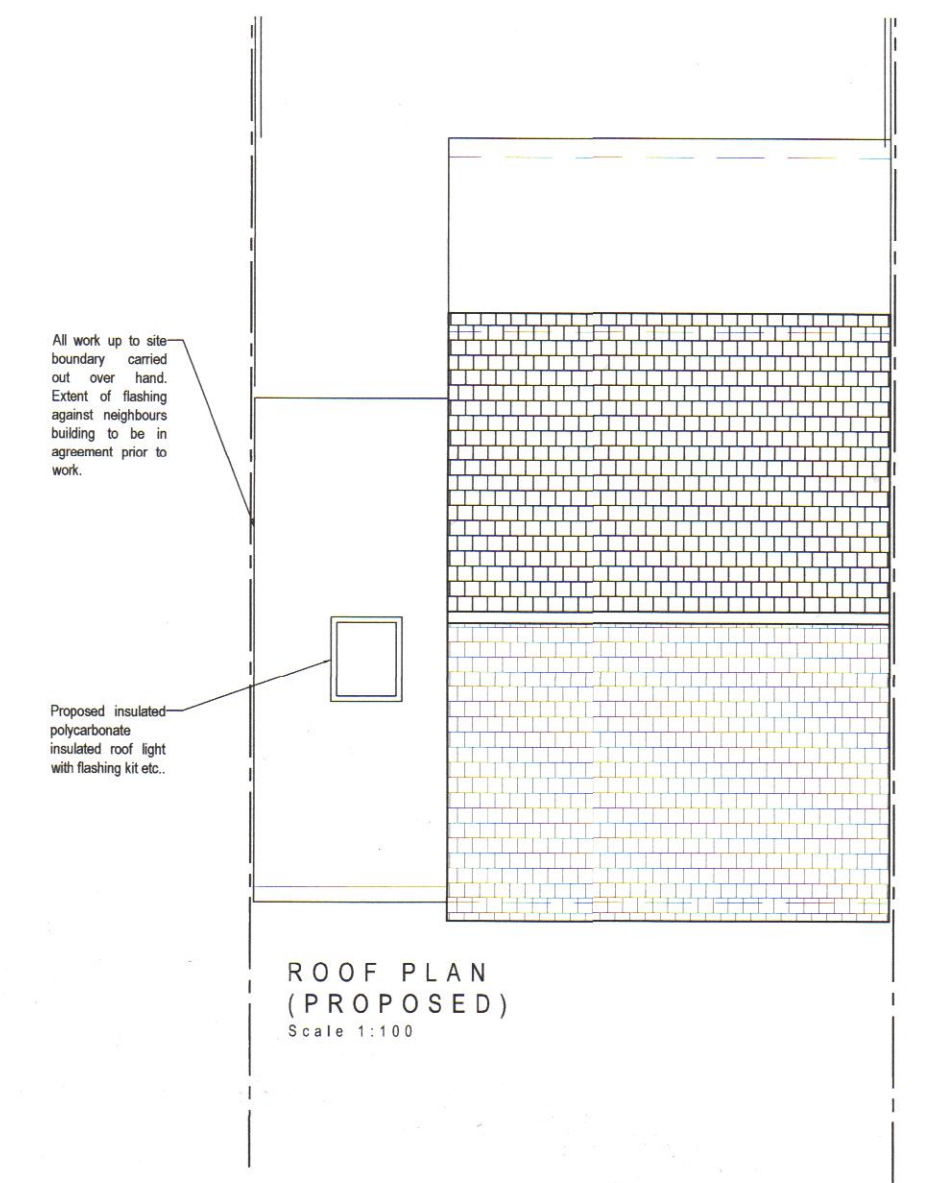


ROOF PLAN  
(PROPOSED)  
Scale 1:100

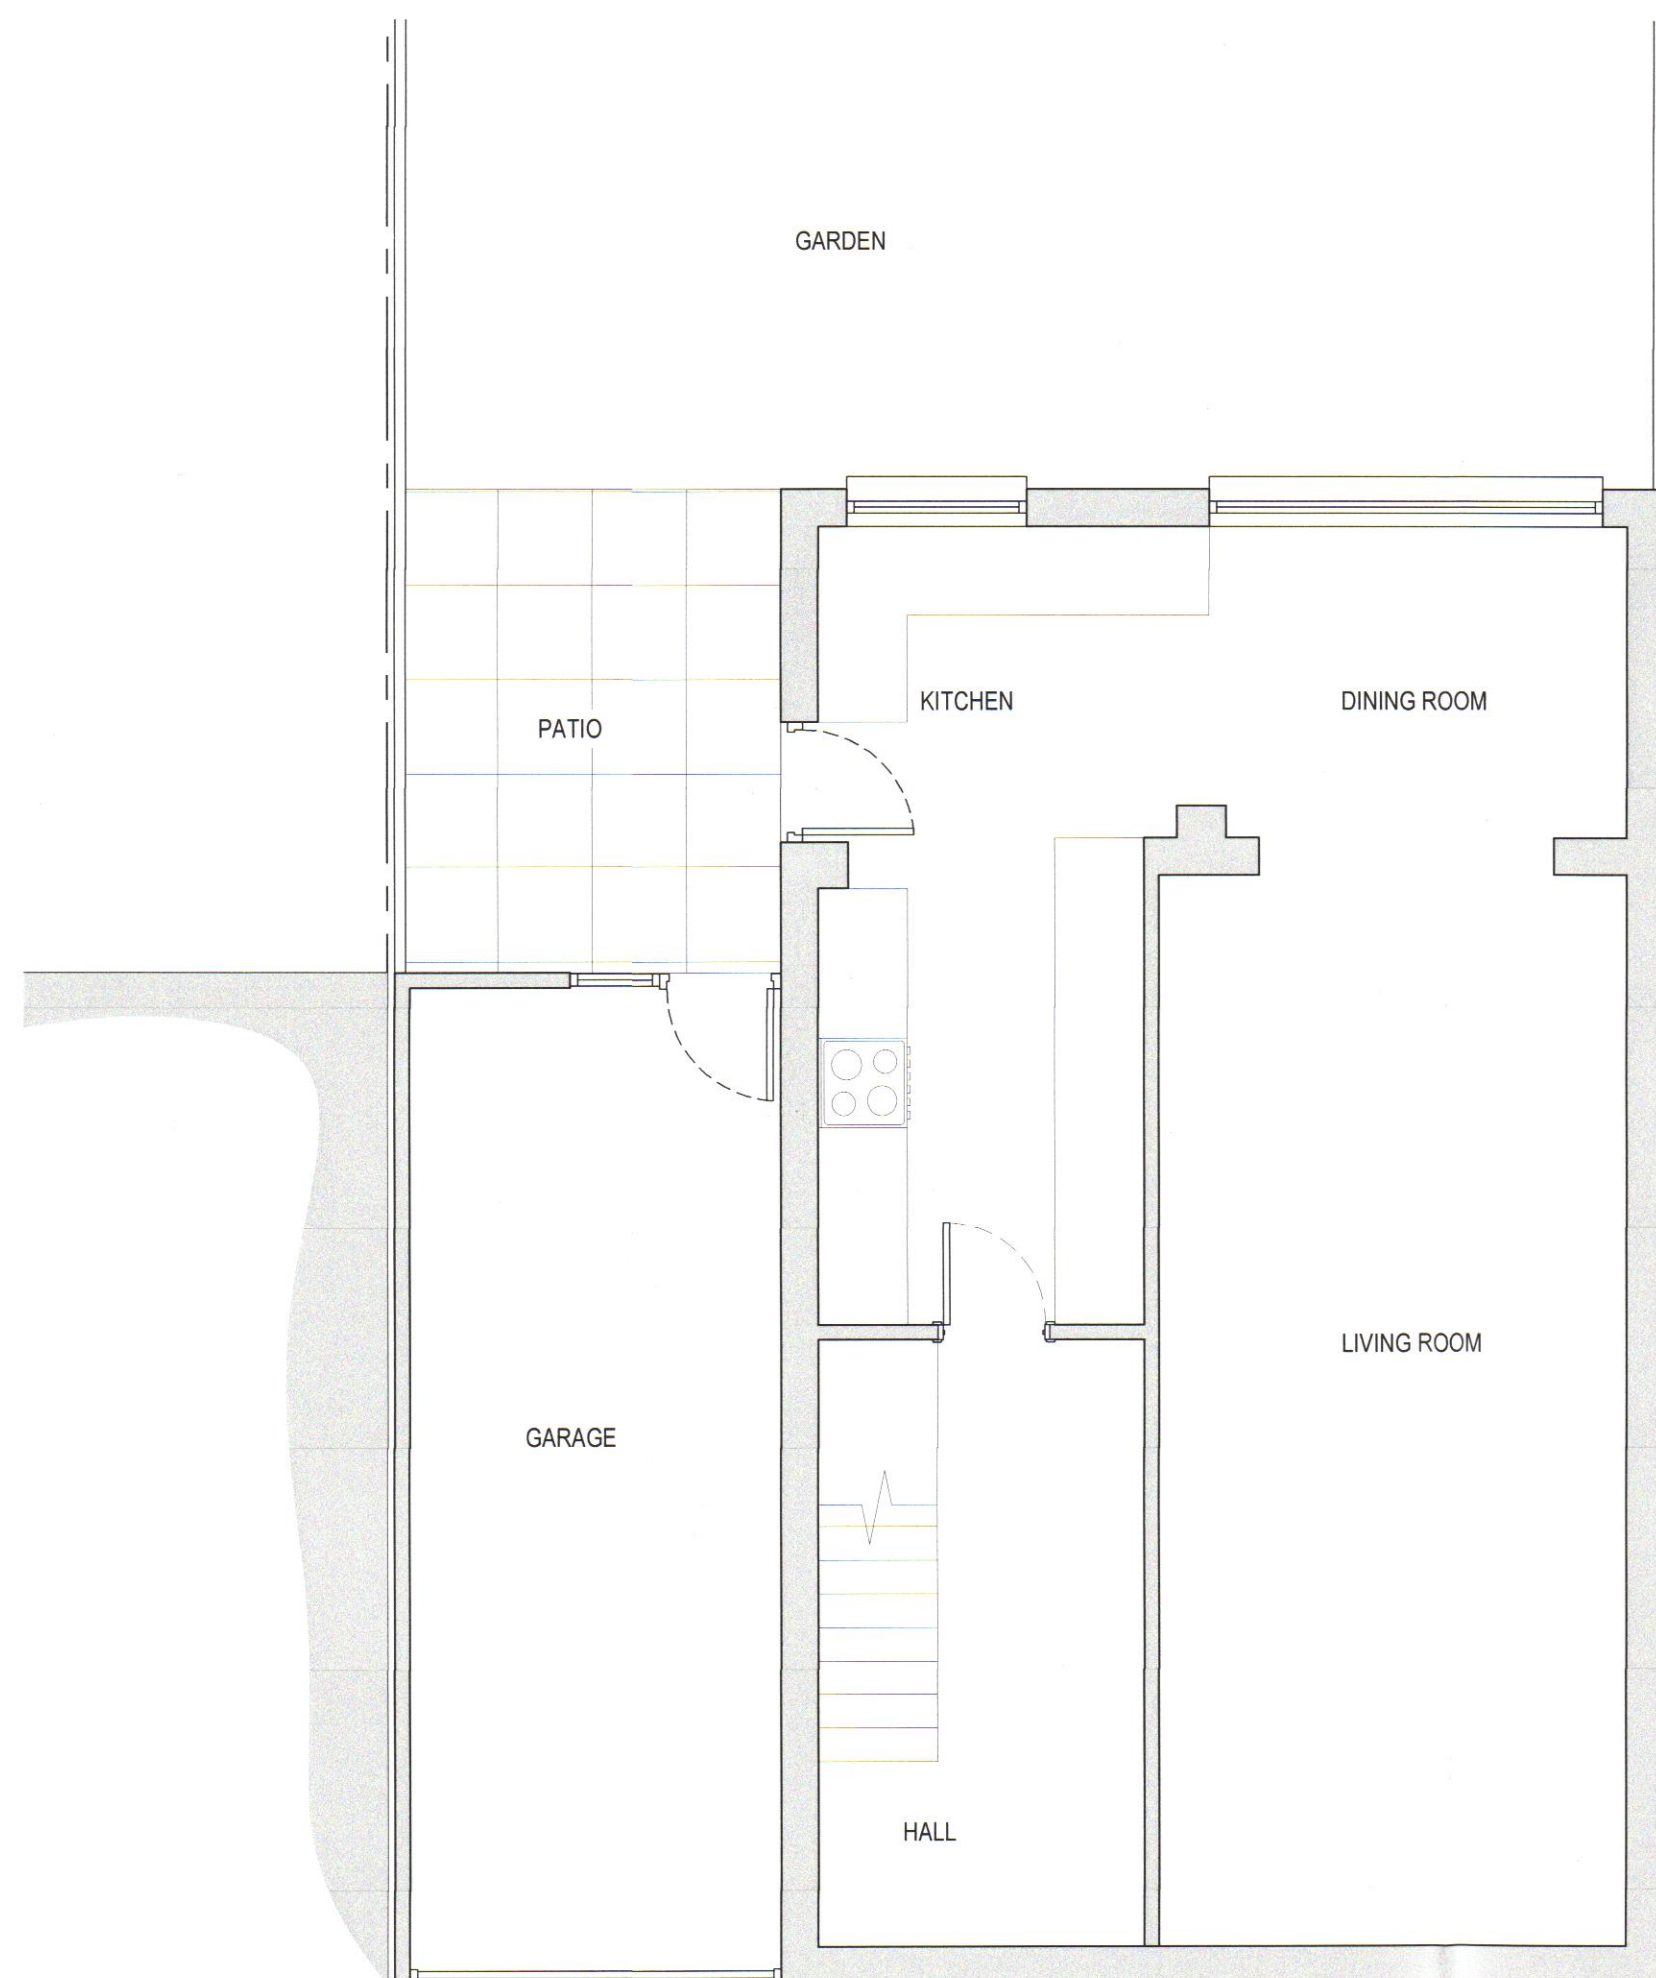

GROUND FLOOR PLAN  
(EXISTING)  
Scale 1:50

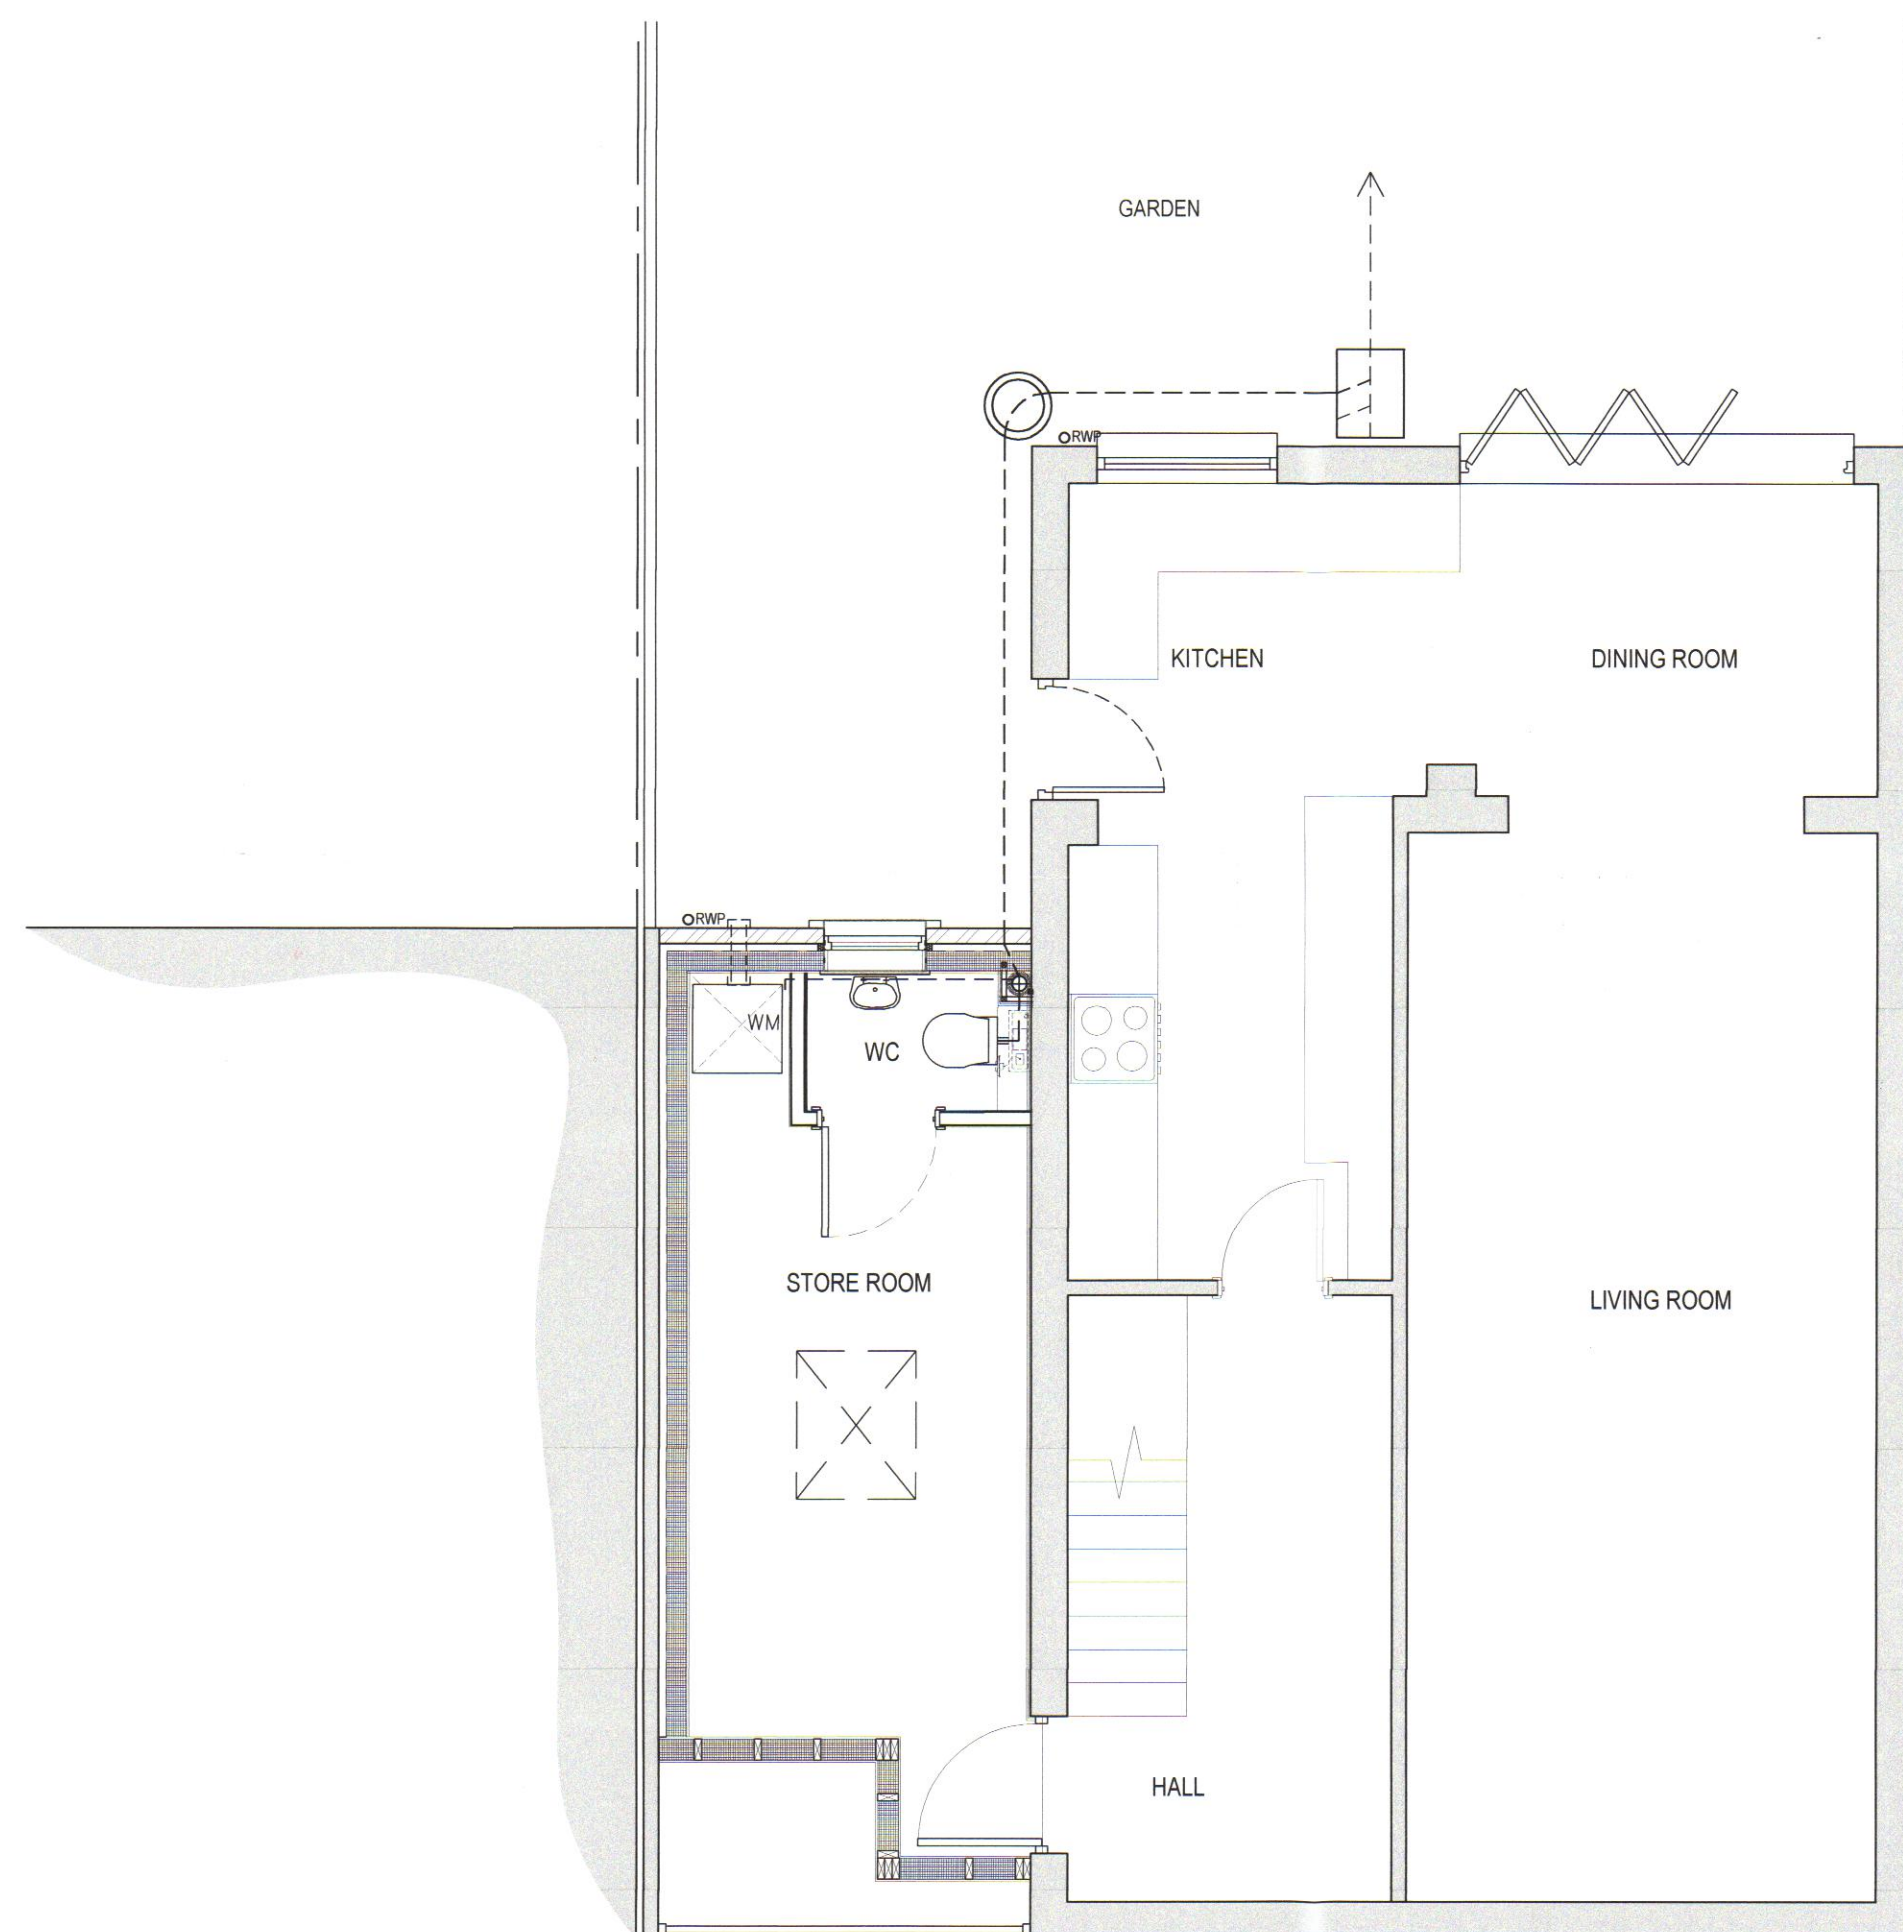


GROUND FLOOR PLAN  
(PROPOSED)  
Scale 1:50

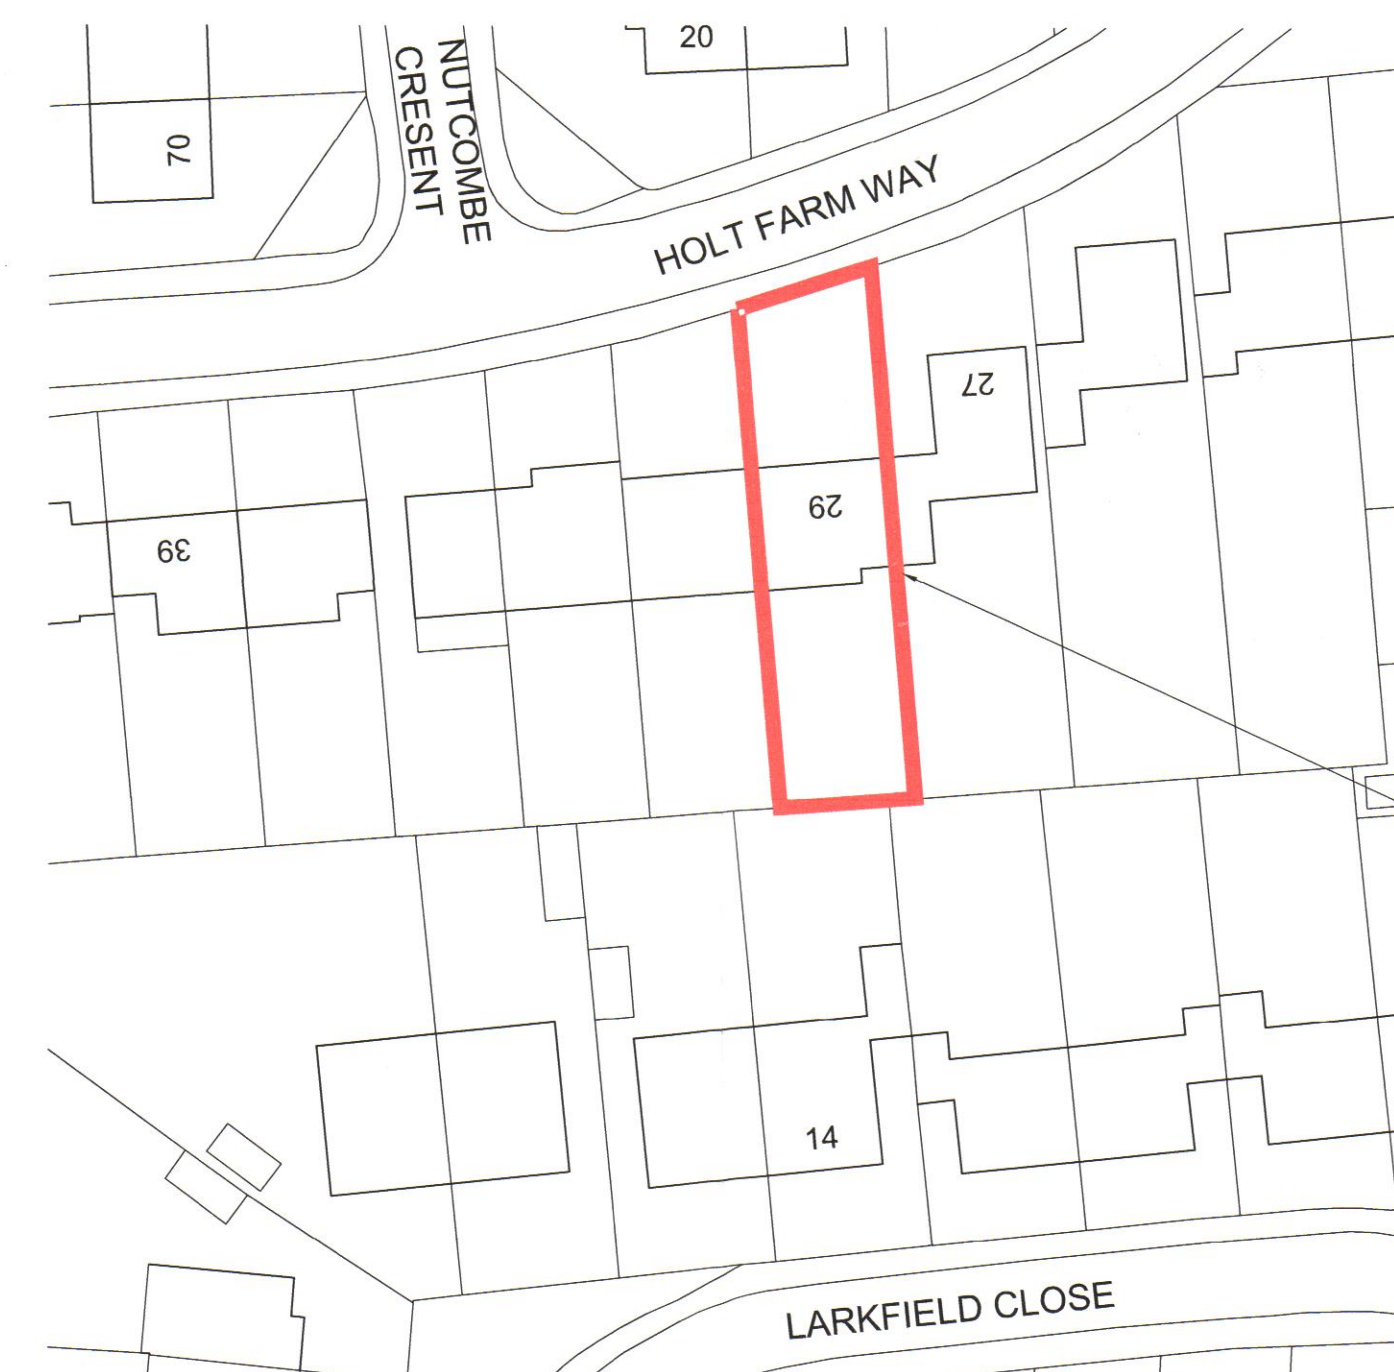

SITE PLAN  
Scale 1:500



Scale in metres  
0 10 20 30 40 50

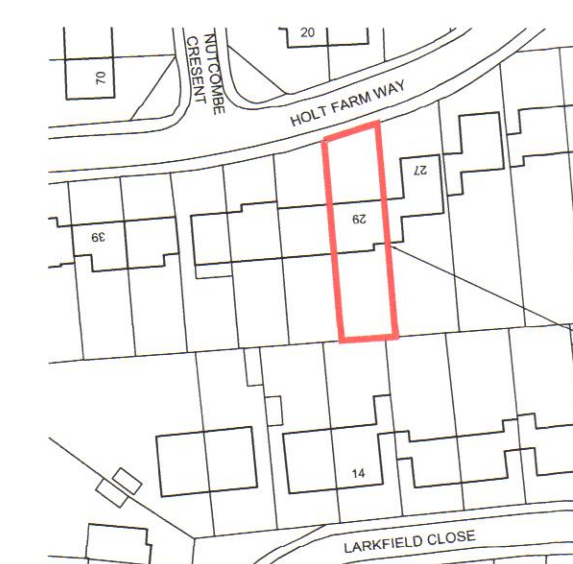

LOCATION PLAN  
Scale 1:1250

31 AUG 2016

SUPPORT SERVICES

Rev A Notes: Rear extension omitted and conversion of garage only proposed Date: 24.08.16

Lawrence Walton  
BSc (Hons) Architectural Technology  
95a Pall Mall, Leigh-on-Sea, Essex, SS9 1RF  
Tel: 01764 677329  
E: lawrie\_walton@hotmail.co.uk  
SURVEYING FEASIBILITY PLANNING ARCHITECTURAL DESIGN TECHNOLOGY SITE

Drawing Status: PLANNING

Project Details:  
Proposed extension to  
29 Holt Farm Way  
Rochford  
Essex  
SS4 1SB

Drawing title:  
Existing & proposed plans & elevations & Site Plan  
Contract No: 16-003 Date: March 2016 Scale: 1:50+1:100+1:500@ A1  
Client Ref: Mr & Mrs Wynne Drawn: LW Checked:  
Drawing No: 16-003-01A