

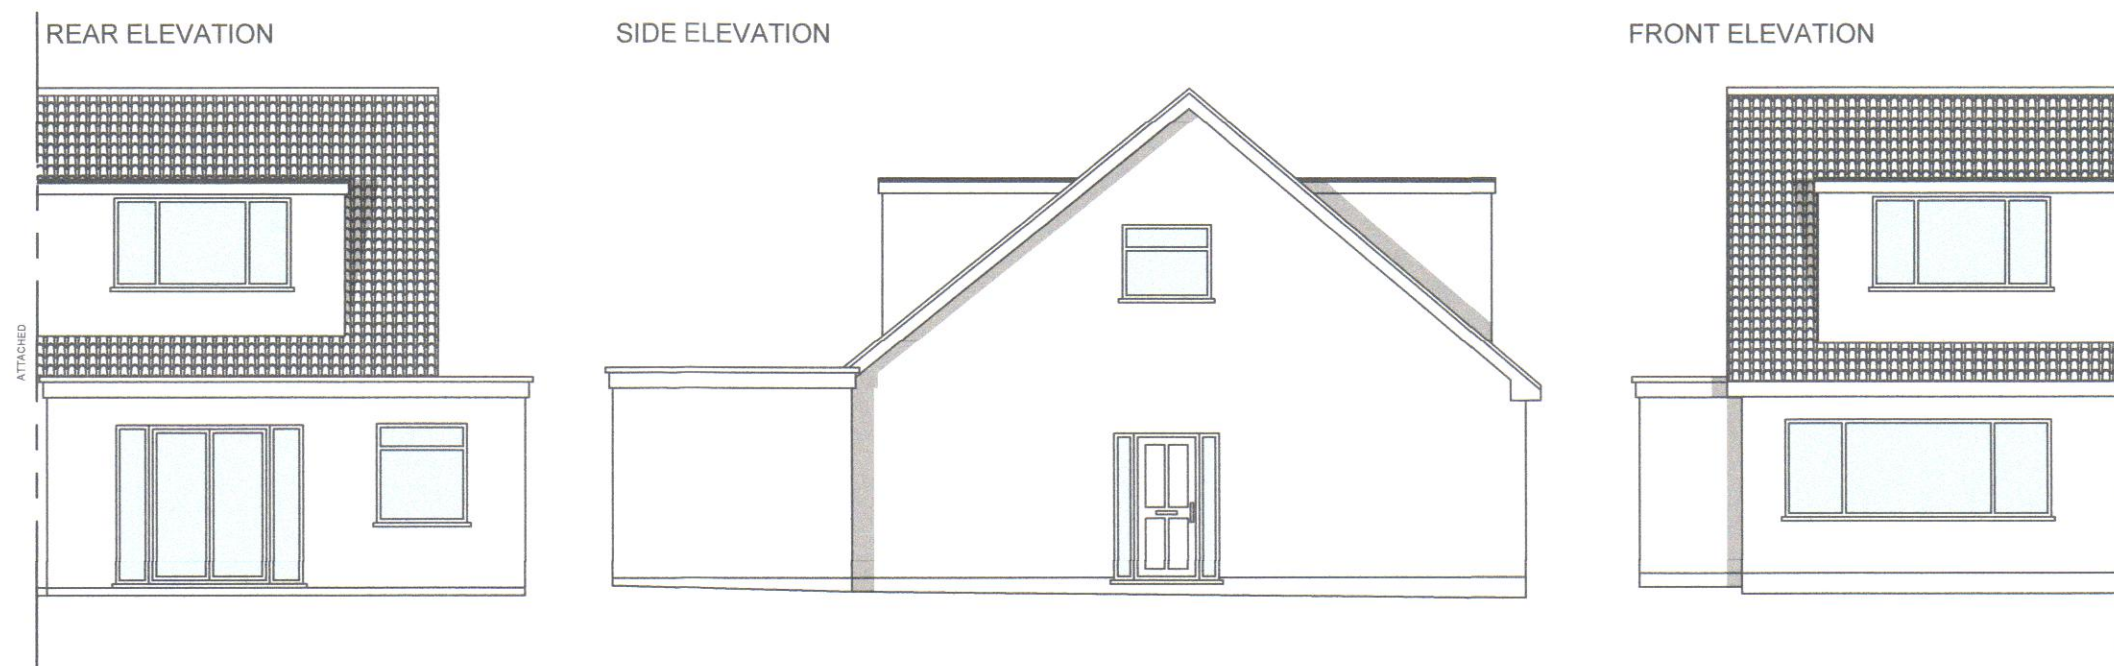
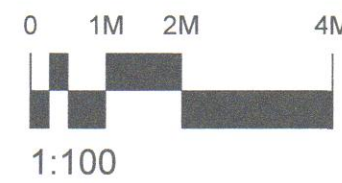


1 EXISTING ELEVATIONS

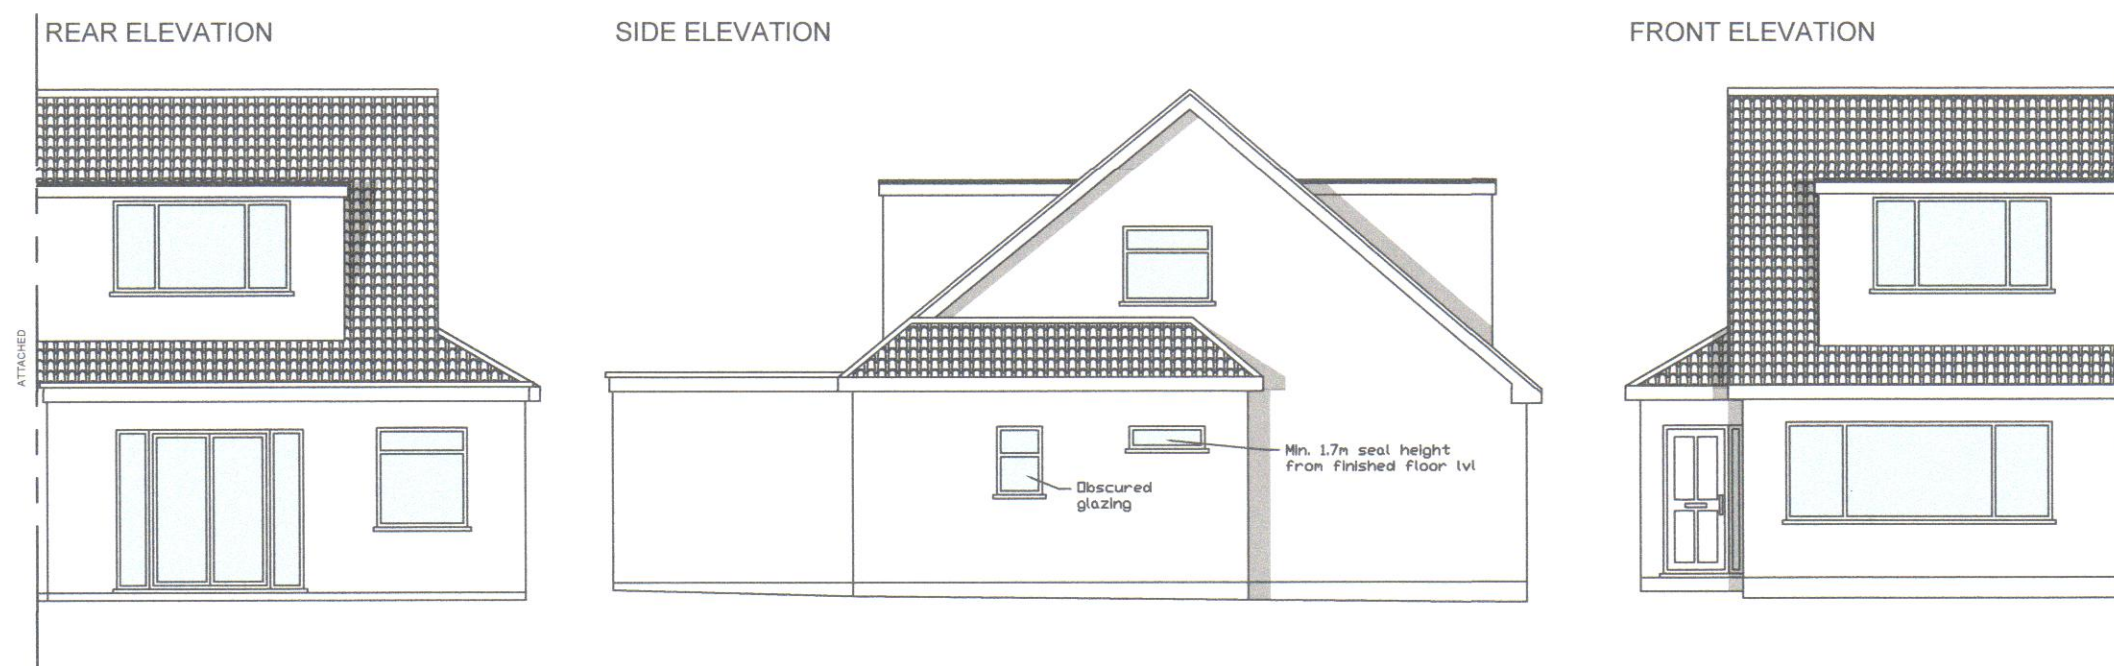

2 PROPOSED ELEVATIONS

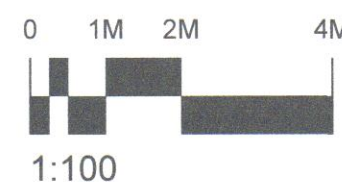

6 SITE PLAN

1:500





5 LOCATION PLAN

1:1000





3 EXISTING FLOOR PLANS

1:50

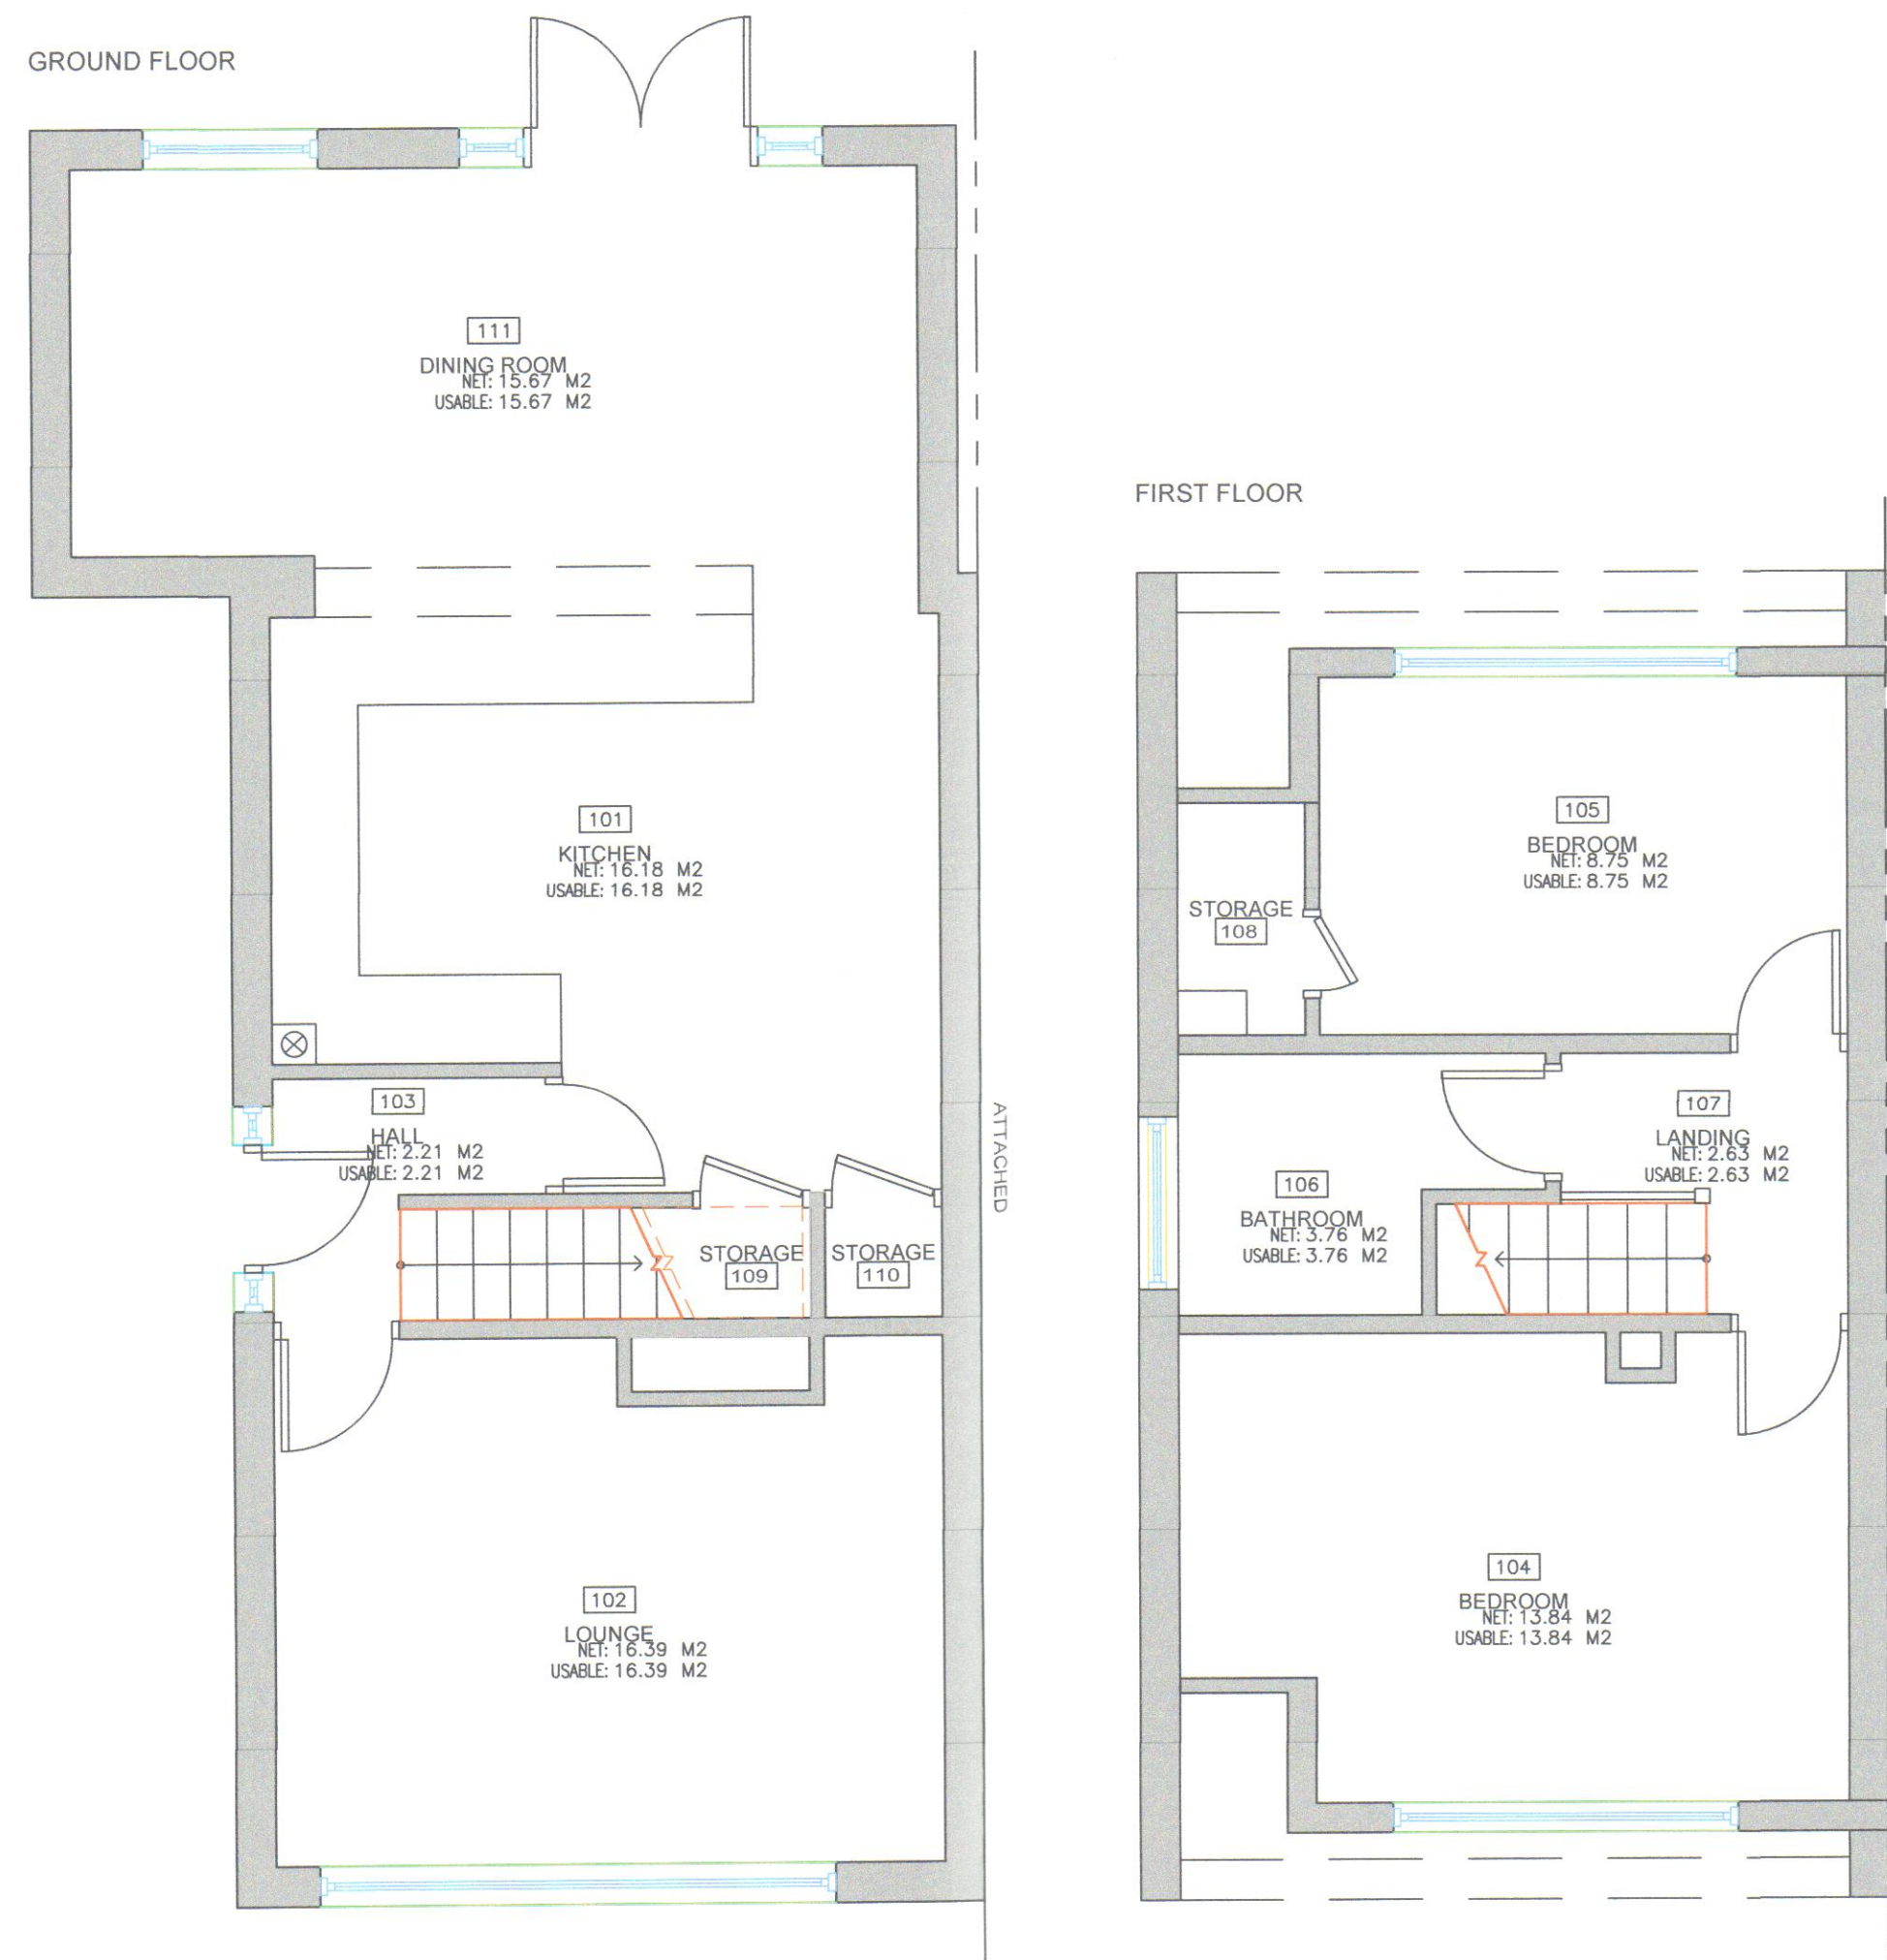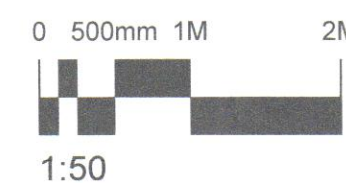

4 PROPOSED FLOOR PLANS

1:50

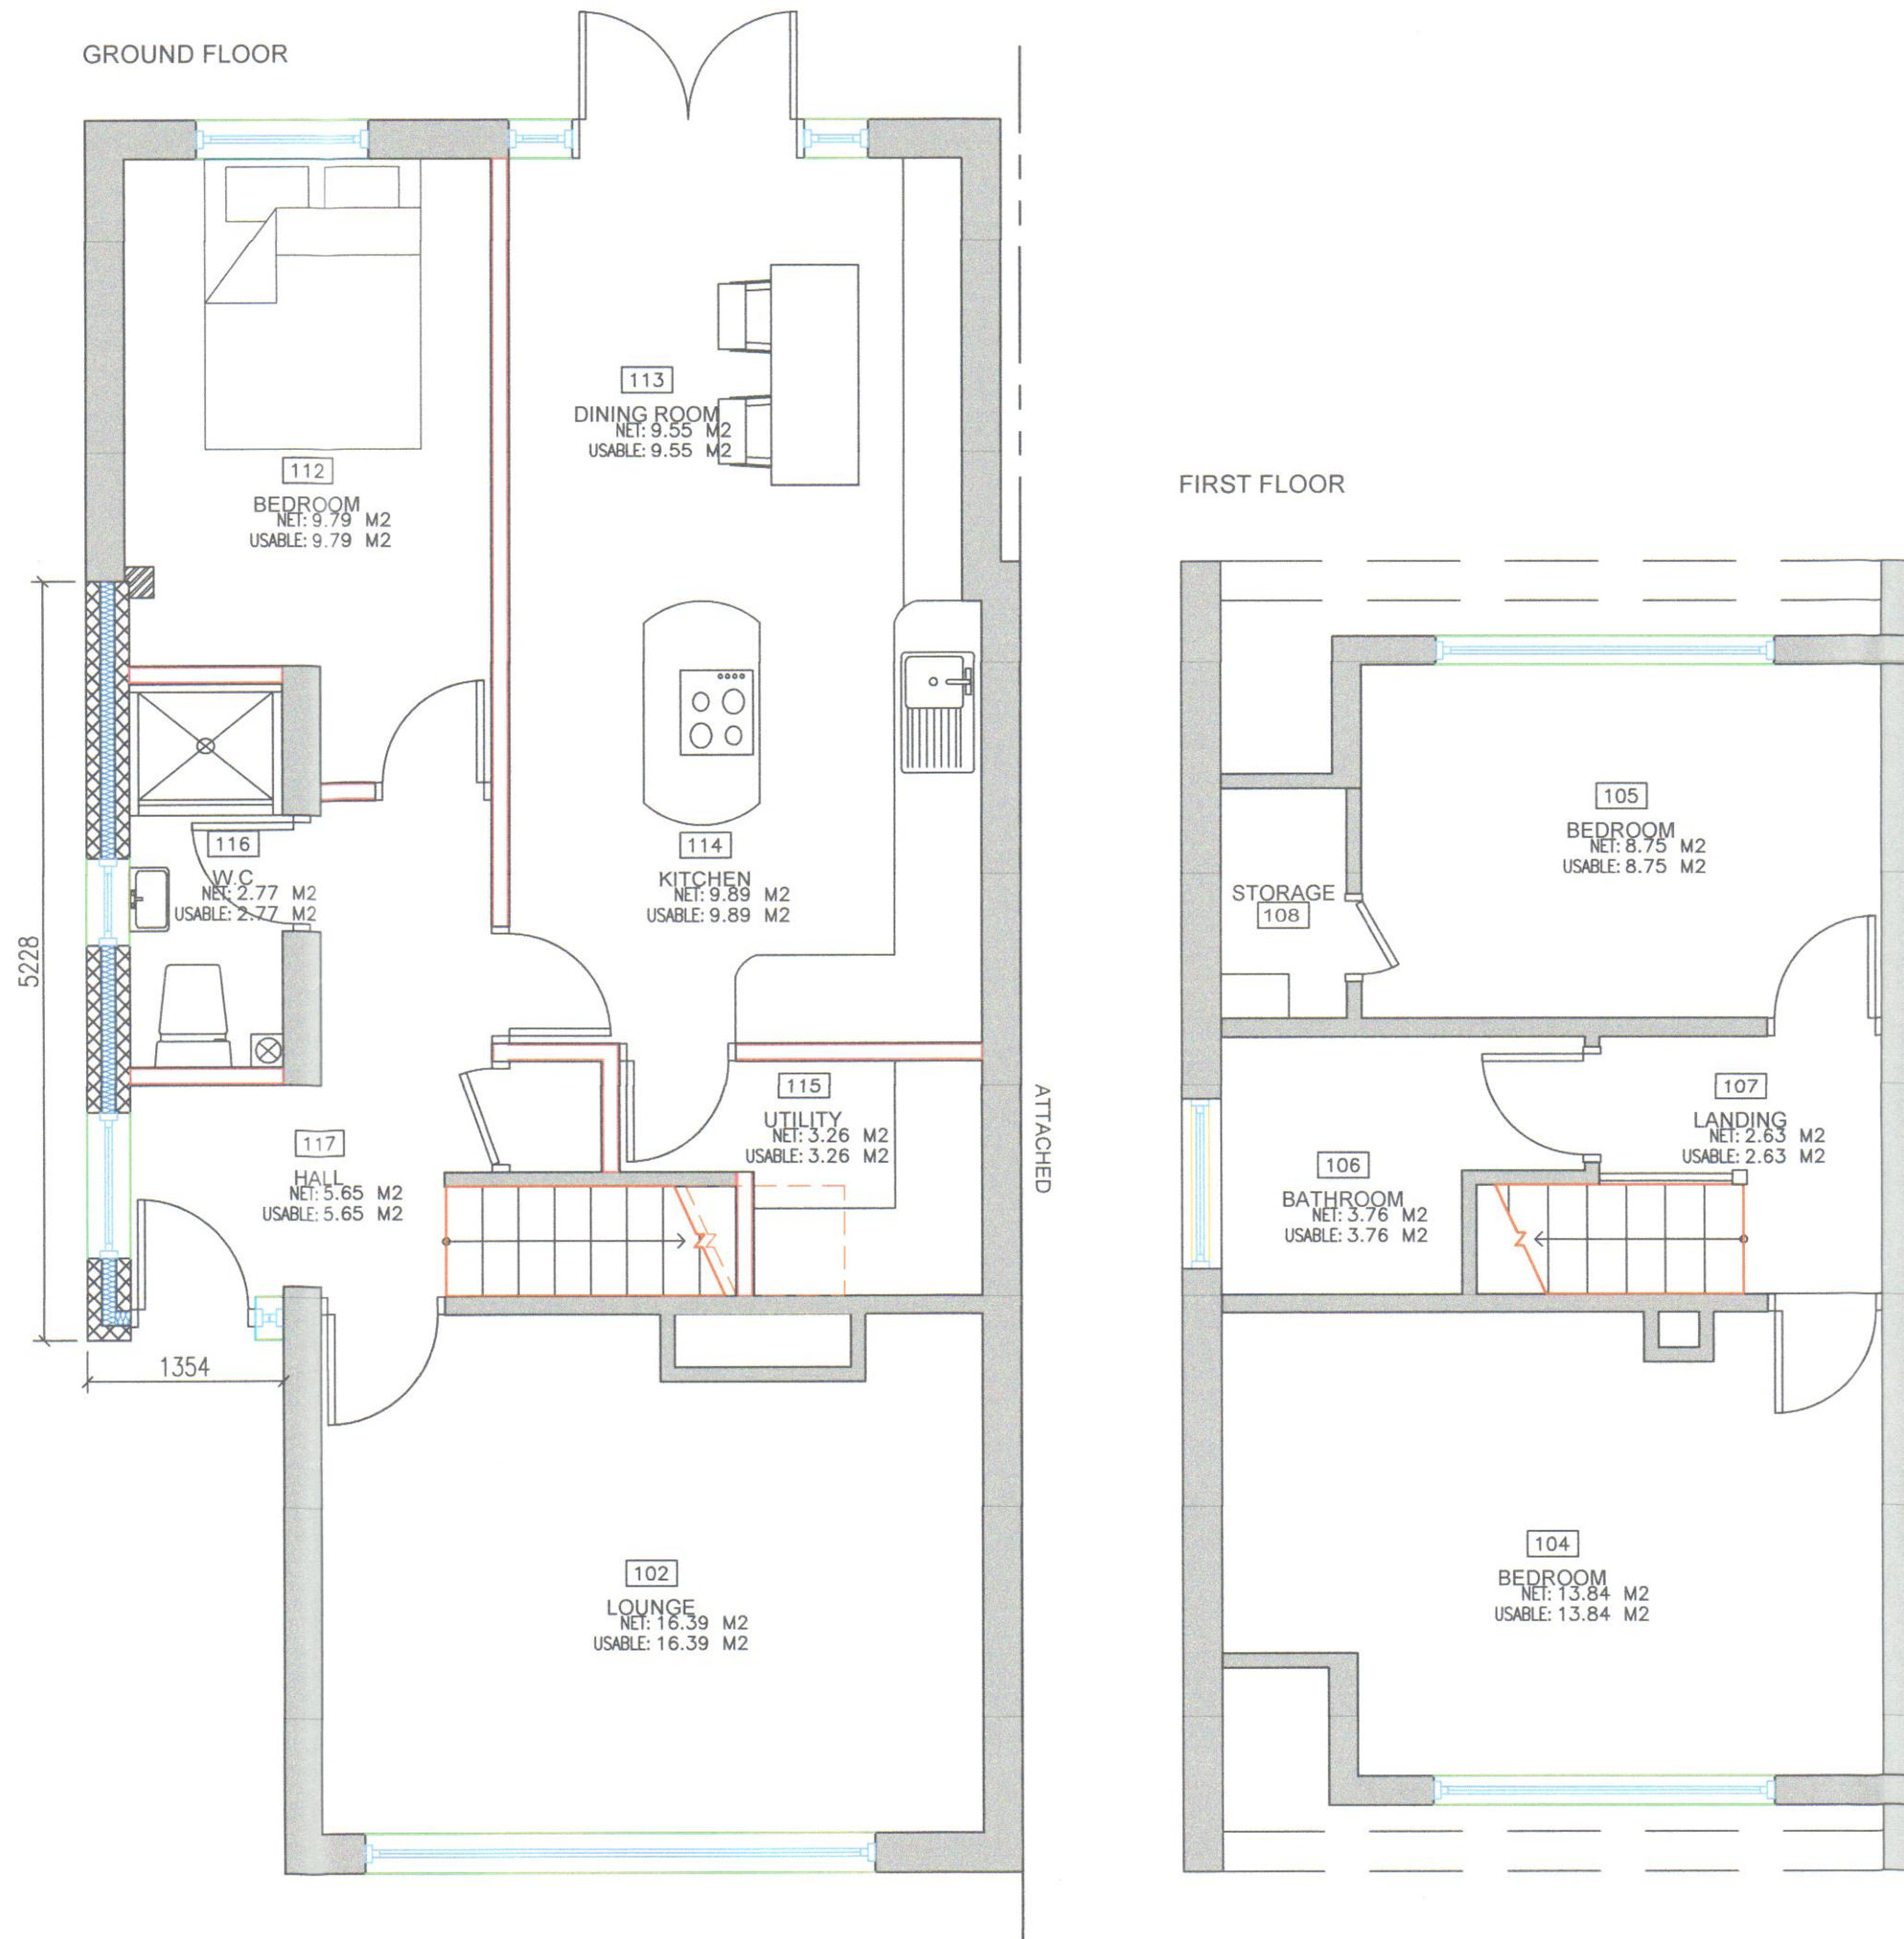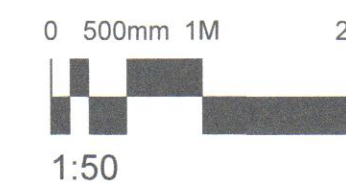

NOTES:

ALL LEVELS AND DIMENSIONS ARE TO BE CHECKED ON SITE PRIOR TO ANY WORKS COMMENCE. ALL LEVELS AND DIMENSION ARE NOT GUARANTEED EXACT. ANY DISCREPANCIES ON THE DRAWINGS ARE TO BE NOTIFIED TO BARKER WOODROW IN THE FIRST INSTANCE.

ALL DRAWINGS ARE TO BE READ IN CONJUNCTION WITH THE STRUCTURAL ENGINEERS DRAWINGS AND CALCULATIONS

THESE DRAWINGS ARE THE INTELLECTUAL PROPERTY RIGHTS OF BARKER WOODROW. ANY COPYING, REPRODUCTION OR CONSTRUCTION OF THESE DRAWINGS ARE STRICTLY PROHIBITED WITHOUT PRIOR WRITTEN CONSENT FROM BARKER WOODROW

04 OCT 2016
SUPPORT SERVICES



PLANNING ISSUE

BW BARKER WOODROW

CLIENT: Mark Brind
8 Manor Road
Hockley
SS5 4RJ

ARCHITECT: BARKER WOODROW
ARCHITECTURAL TECHNOLOGISTS
info@barkerwoodrow.com
01702 203899

SITE: 8 Manor Road
Hockley, SS5 4RJ

TITLE: Single storey side extension

SCALE AT A1: 1:50, 1:100, 1:500, 1:1000	DATE: 04/10/2016	DRAWN: WB
PROJECT NO: 16/116	DRAWING NO: 241	REVISION: A