


THIS DRAWING IS COPYRIGHT AND MUST NOT BE REISSUED, LOANED OR COPIED WITHOUT THE WRITTEN CONSENT OF THIS PRACTICE. ALL DIMENSIONS MUST BE CHECKED ON SITE BEFORE PROCEEDING AND ANY DISCREPANCIES NOTIFIED IMMEDIATELY.

ALL DRAWINGS TO BE READ IN CONJUNCTION WITH CONSULTANT STRUCTURAL ENGINEERS, MECHANICAL AND ELECTRICAL CONSULTANTS, ACOUSTIC ENGINEERS, ENERGY CONSULTANTS, ETC. DESIGN CALCULATION SHEETS, SPECIFICATIONS AND DRAWINGS PLUS ANY ACCOMPANYING PRODUCT LITERATURE, ACCREDITED DETAILS, ETC.

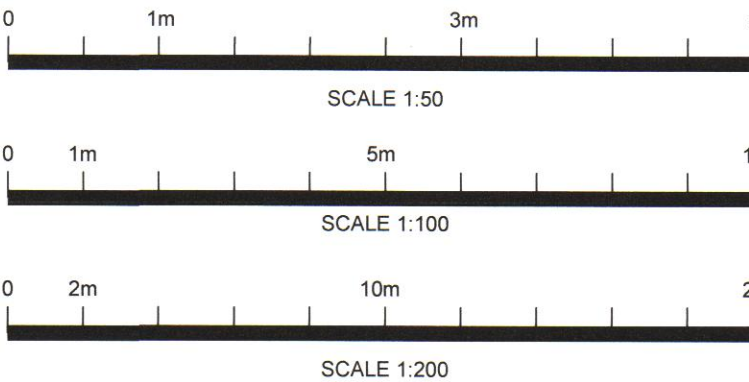


FRONT ELEVATION (West Street)
Scale 1:50




REAR ELEVATION (Back Street)
Scale 1:50




ELEVATION - A
Scale 1:50

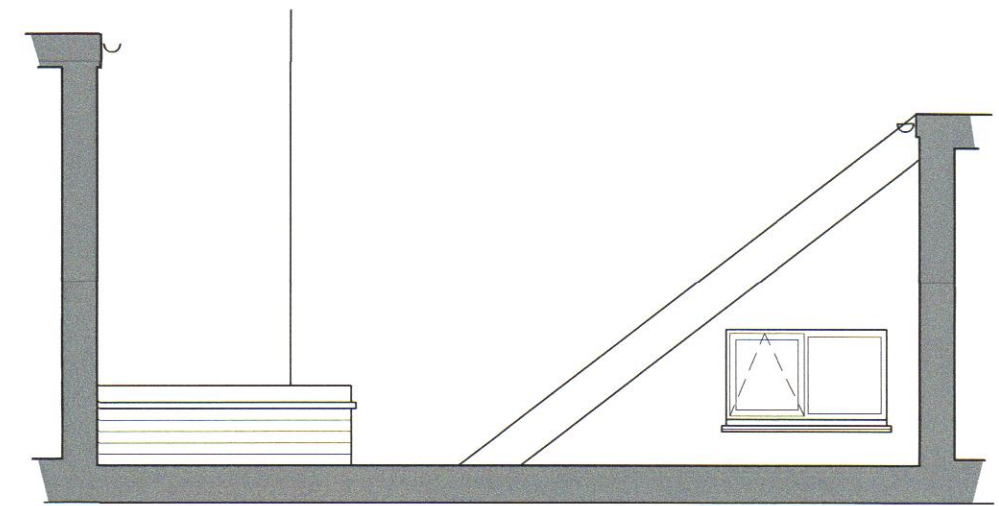

ELEVATION - B
Scale 1:50

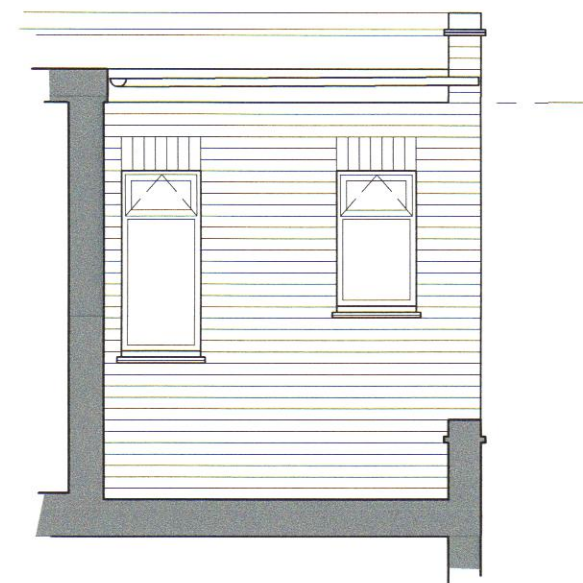


ELEVATION - C
Scale 1:50

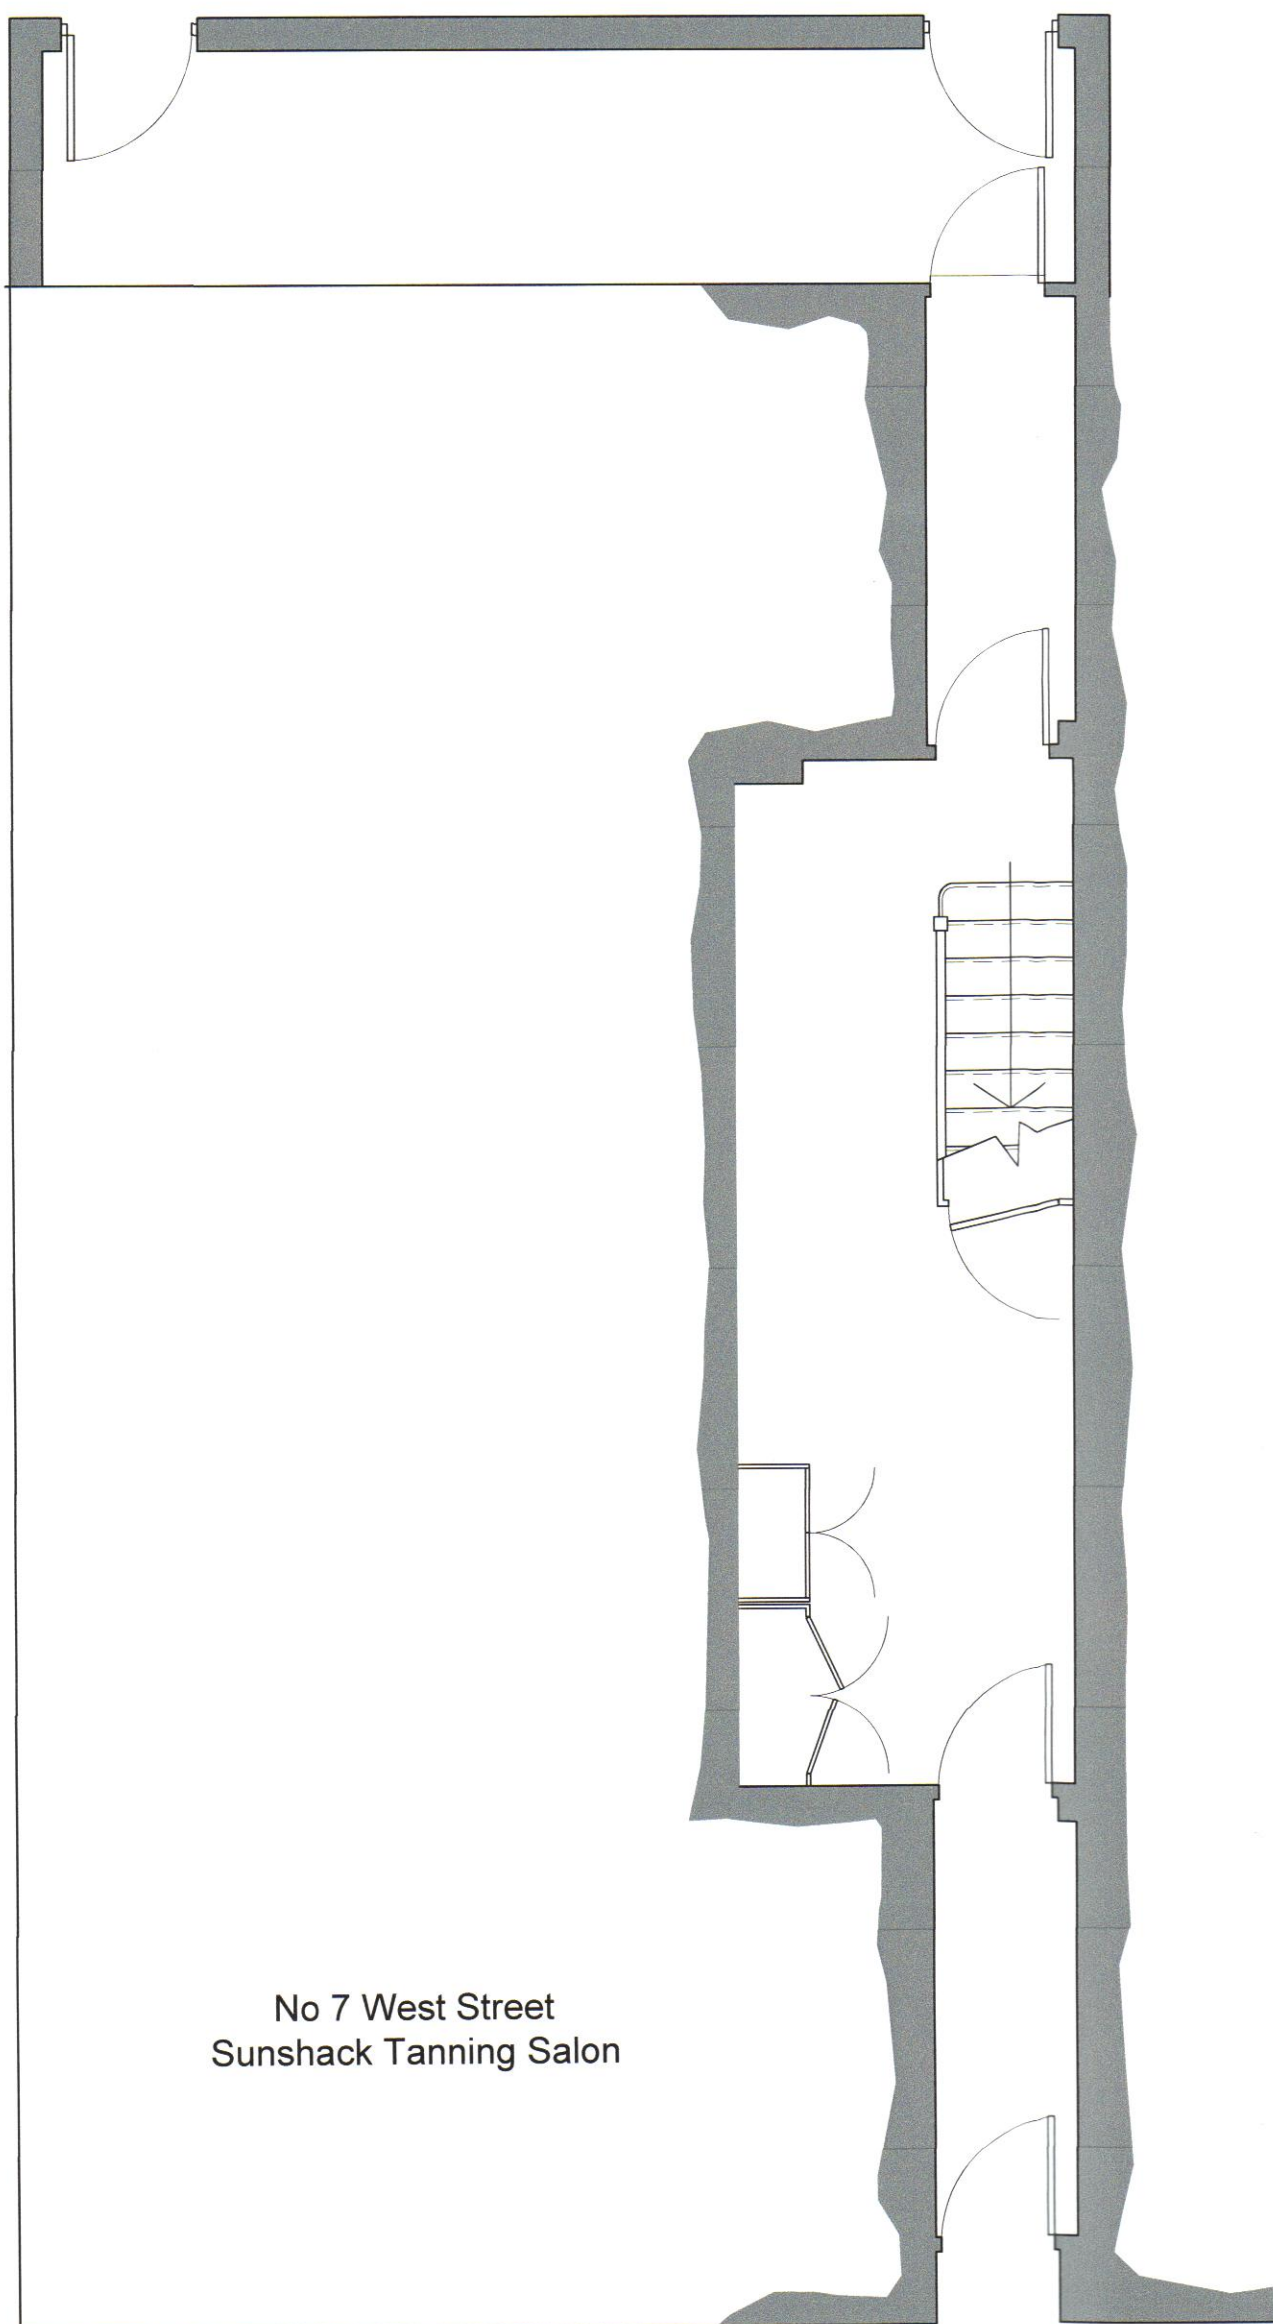


GROUND FLOOR PLAN
Scale 1:50


ENTRANCE
7a West Street

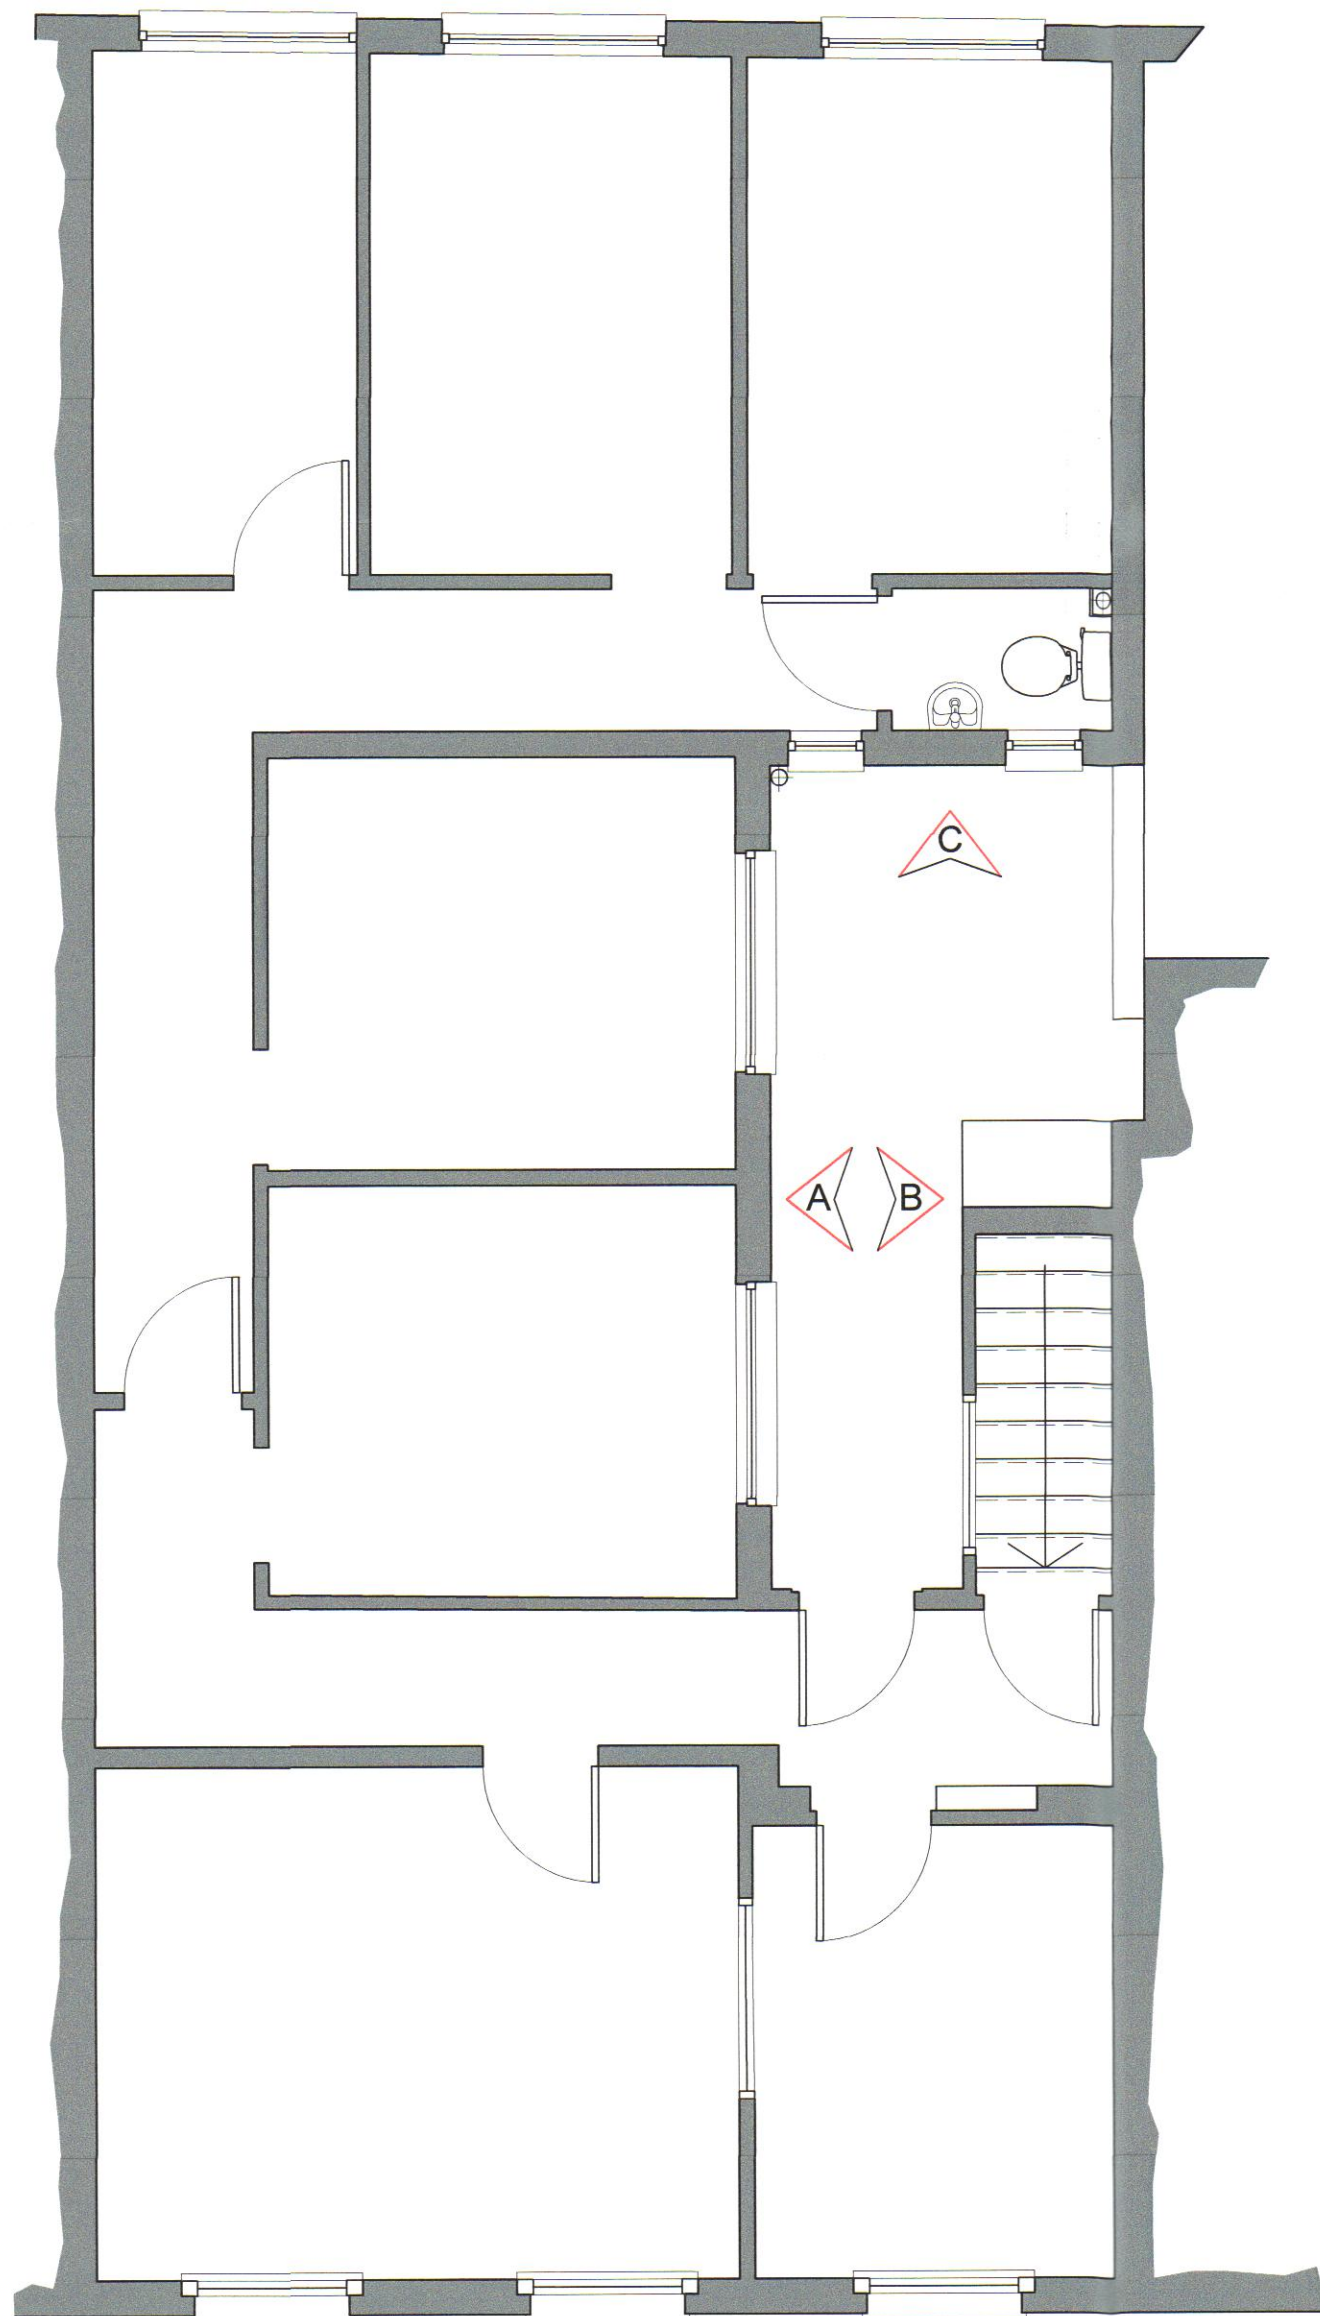

FIRST FLOOR PLAN
Scale 1:50

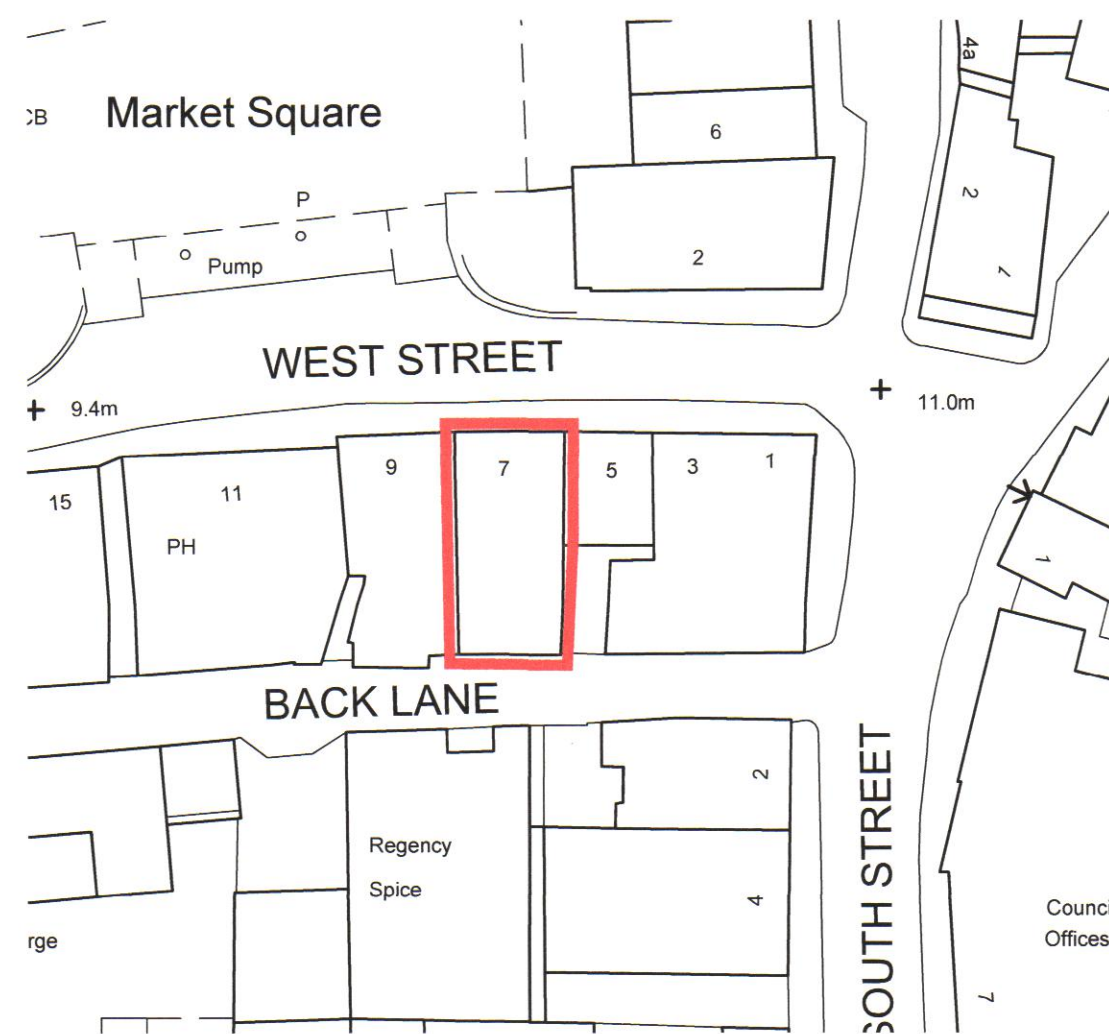

BLOCK PLAN
Scale 1:500

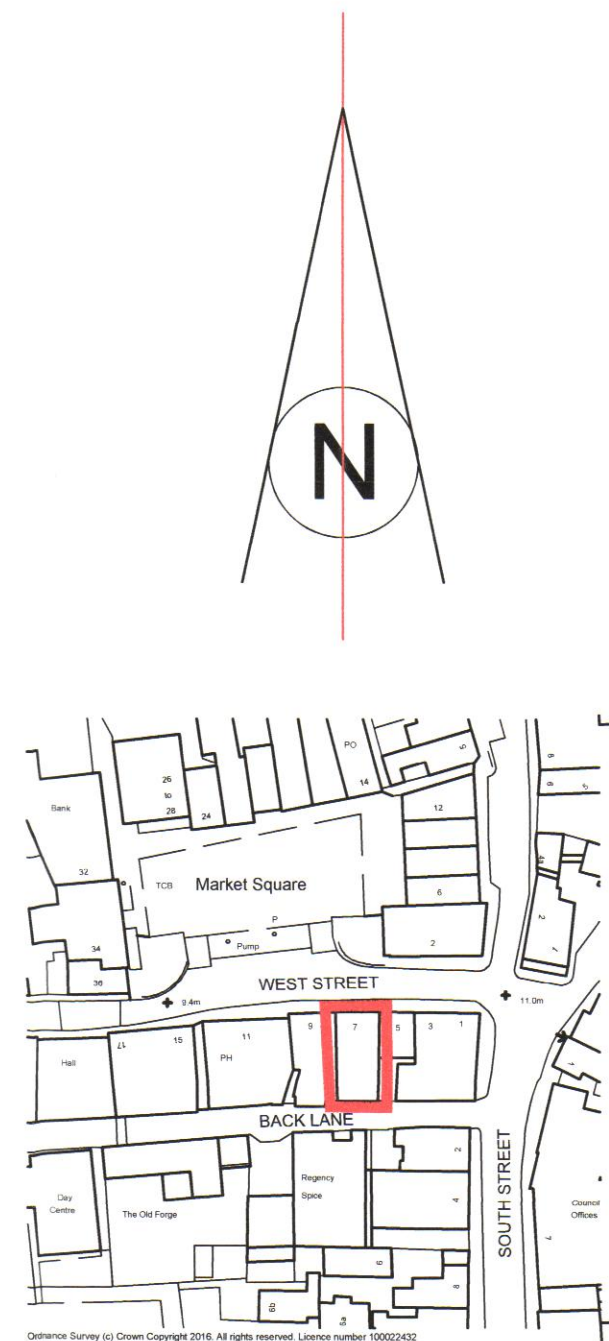

LOCATION PLAN
Scale 1:1250

RECEIVED
10 NOV 2016
SUPPORT SERVICES

Rev: Amendment: Date:



Client: MR A McGrath

Project: Change of Use Application
7A WEST STREET, ROCHFORD. SS4 1BE

Title: EXISTING
PLANS, ELEVATIONS, BLOCK PLAN
& SITE LOCATION PLAN

Drawn by: Date: OCT 16

Checked by:

Scale @ A1: Drg. No.: 15669_01

The Livemore Partnership LLP
Leigh-on-Sea Office:
Broadway House, 74-76 Broadway,
Leigh-on-Sea, Essex, SS9 1AE
tel: 01702 714977
fax: 01702 471745

London Office:
70 Cowcross Street,
London, EC1M 6EJ
tel: 0207 167 6625

www.livemore.co.uk

