

ALL MATERIALS + WORKMANSHIP TO RELEVANT BRITISH STANDARDS +
CODES OF PRACTICE
THIS DRAWING IS COPYRIGHT AND IS ISSUED ON THE CONDITION THAT IT IS
NOT REPRODUCED, COPIED, RETAINED, CHANGED OR DISCLOSED TO ANY
OTHER PARTY EITHER WHOLLY OR IN PART WITHOUT THE WRITTEN
CONSENT OF DESIGN ASSOCIATES



FRONT ELEVATION





SIDE ELEVATION - EAST



REAR ELEVATION



GROUND FLOOR PLAN

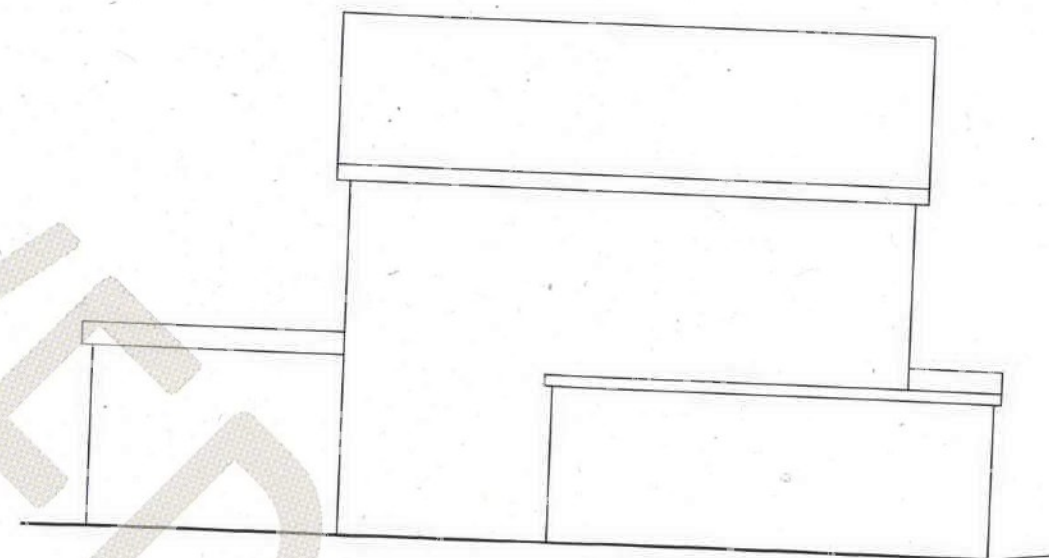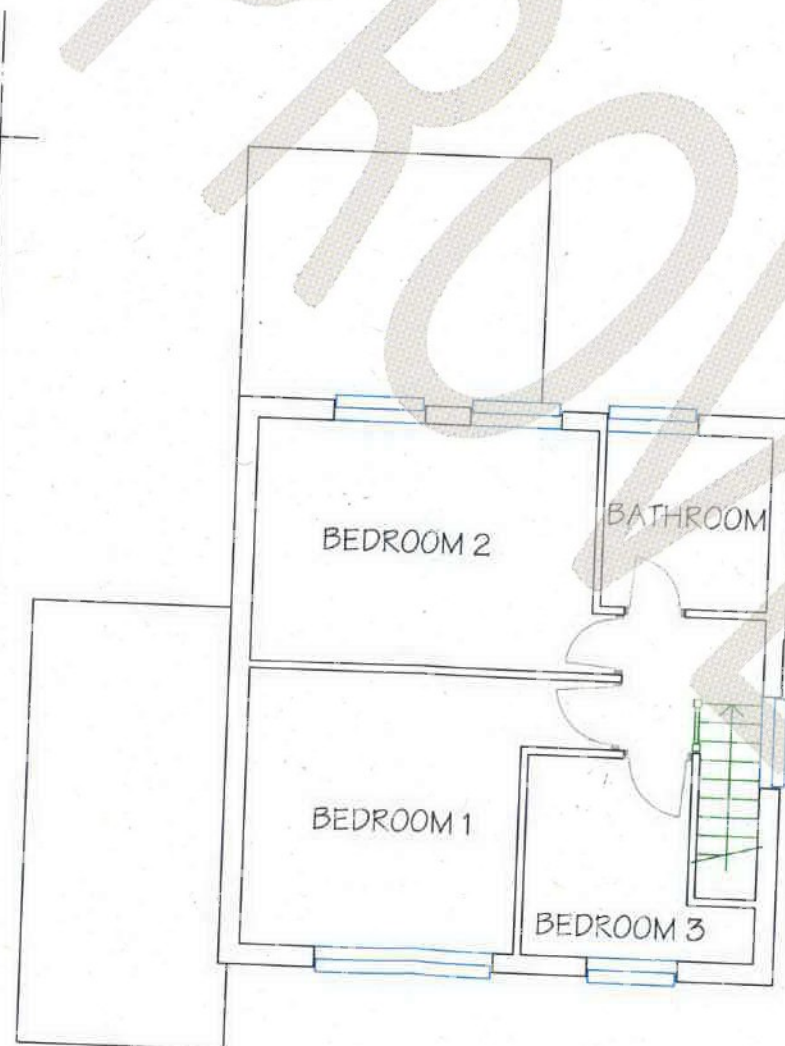

SIDE ELEVATION - WEST

REV	DATE	DESCRIPTION
1		5 HAVERING CLOSE GREAT WAKERING
PROJECT TITLE PLANS + ELEVATIONS AS EXISTING		
JOB NUMBER 91294	DRAWING NUMBER 01	REVISION -
		DATE 23/09/2016
SCALE 1:100 @ A3		

Design Associates

ARCHITECTURAL DESIGN - SPACE PLANNING - PROJECT MANAGEMENT
92 LONDON ROAD - SOUTHEND ON SEA - ESSEX - SS1 1PG
TELEPHONE - 07702 300242
EMAIL - sonyemerry@aol.com