






PROPOSED FRONT ELEVATION
SOUTH
1:100

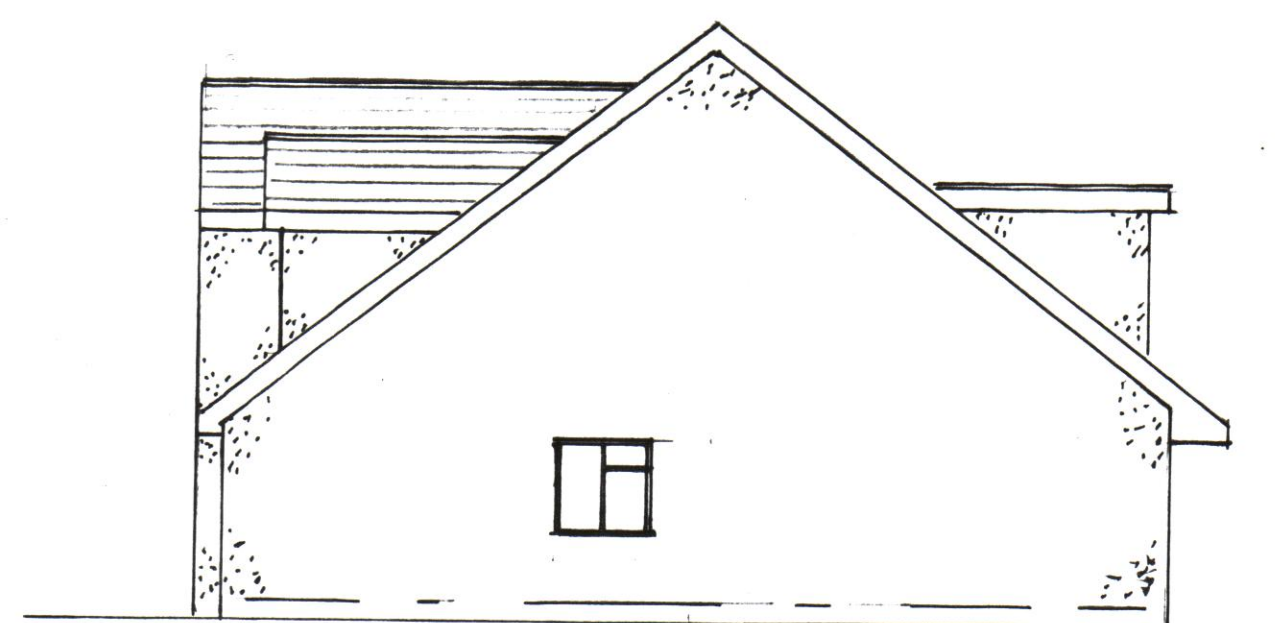


PROPOSED SIDE ELEVATION
EAST

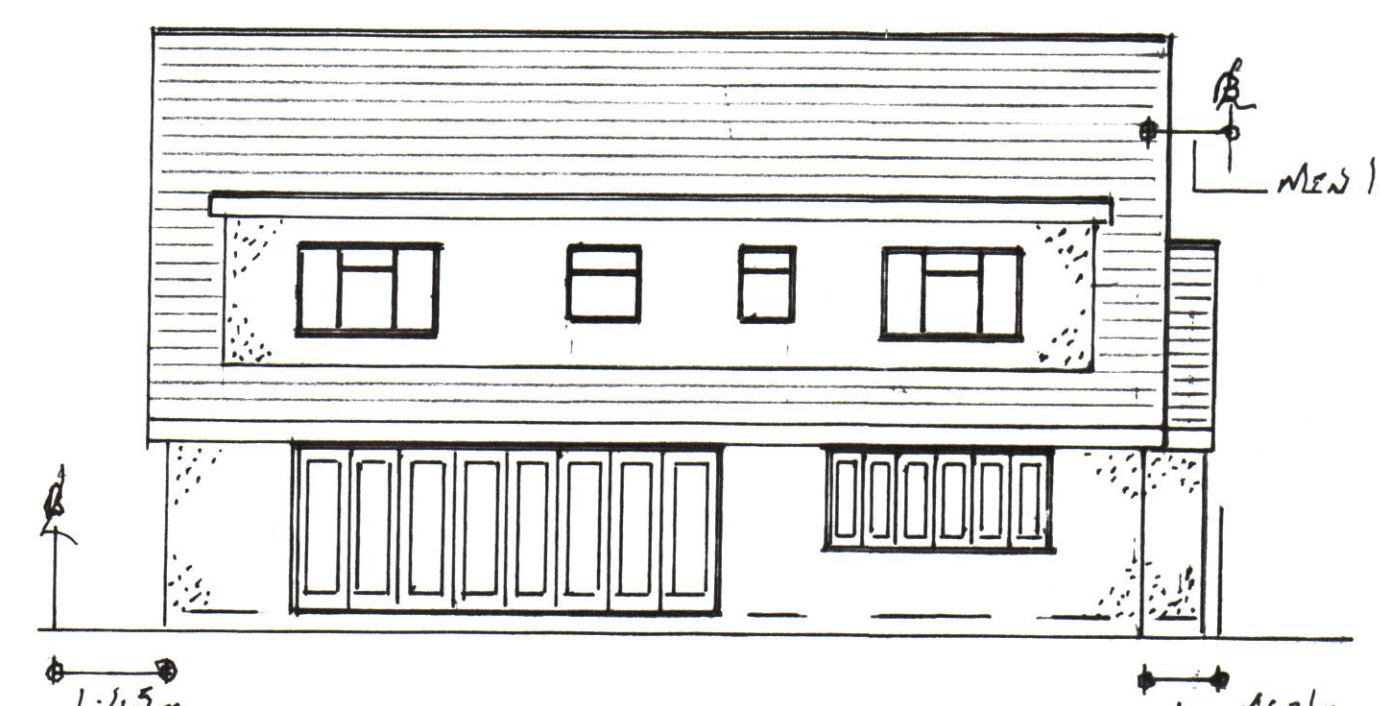

PROPOSED REAR ELEVATION
NORTH

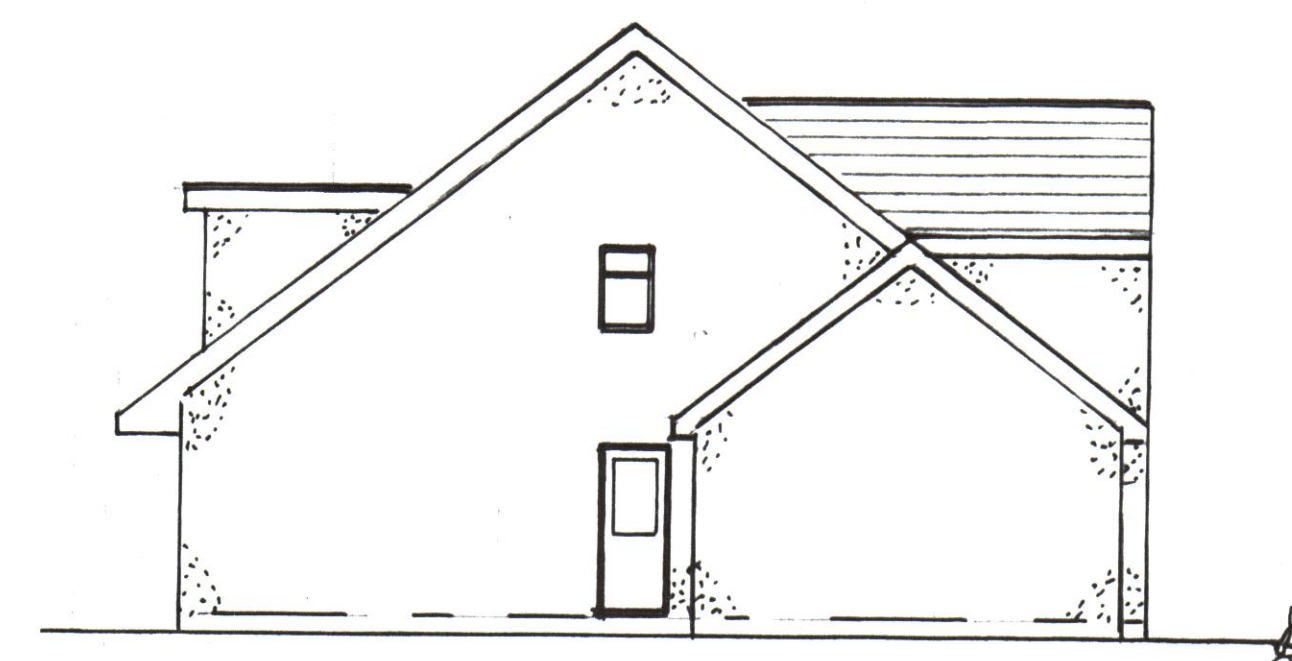

PROPOSED SIDE ELEVATION
WEST
OBS GLASS TO FIRST FLOOR WINDOW

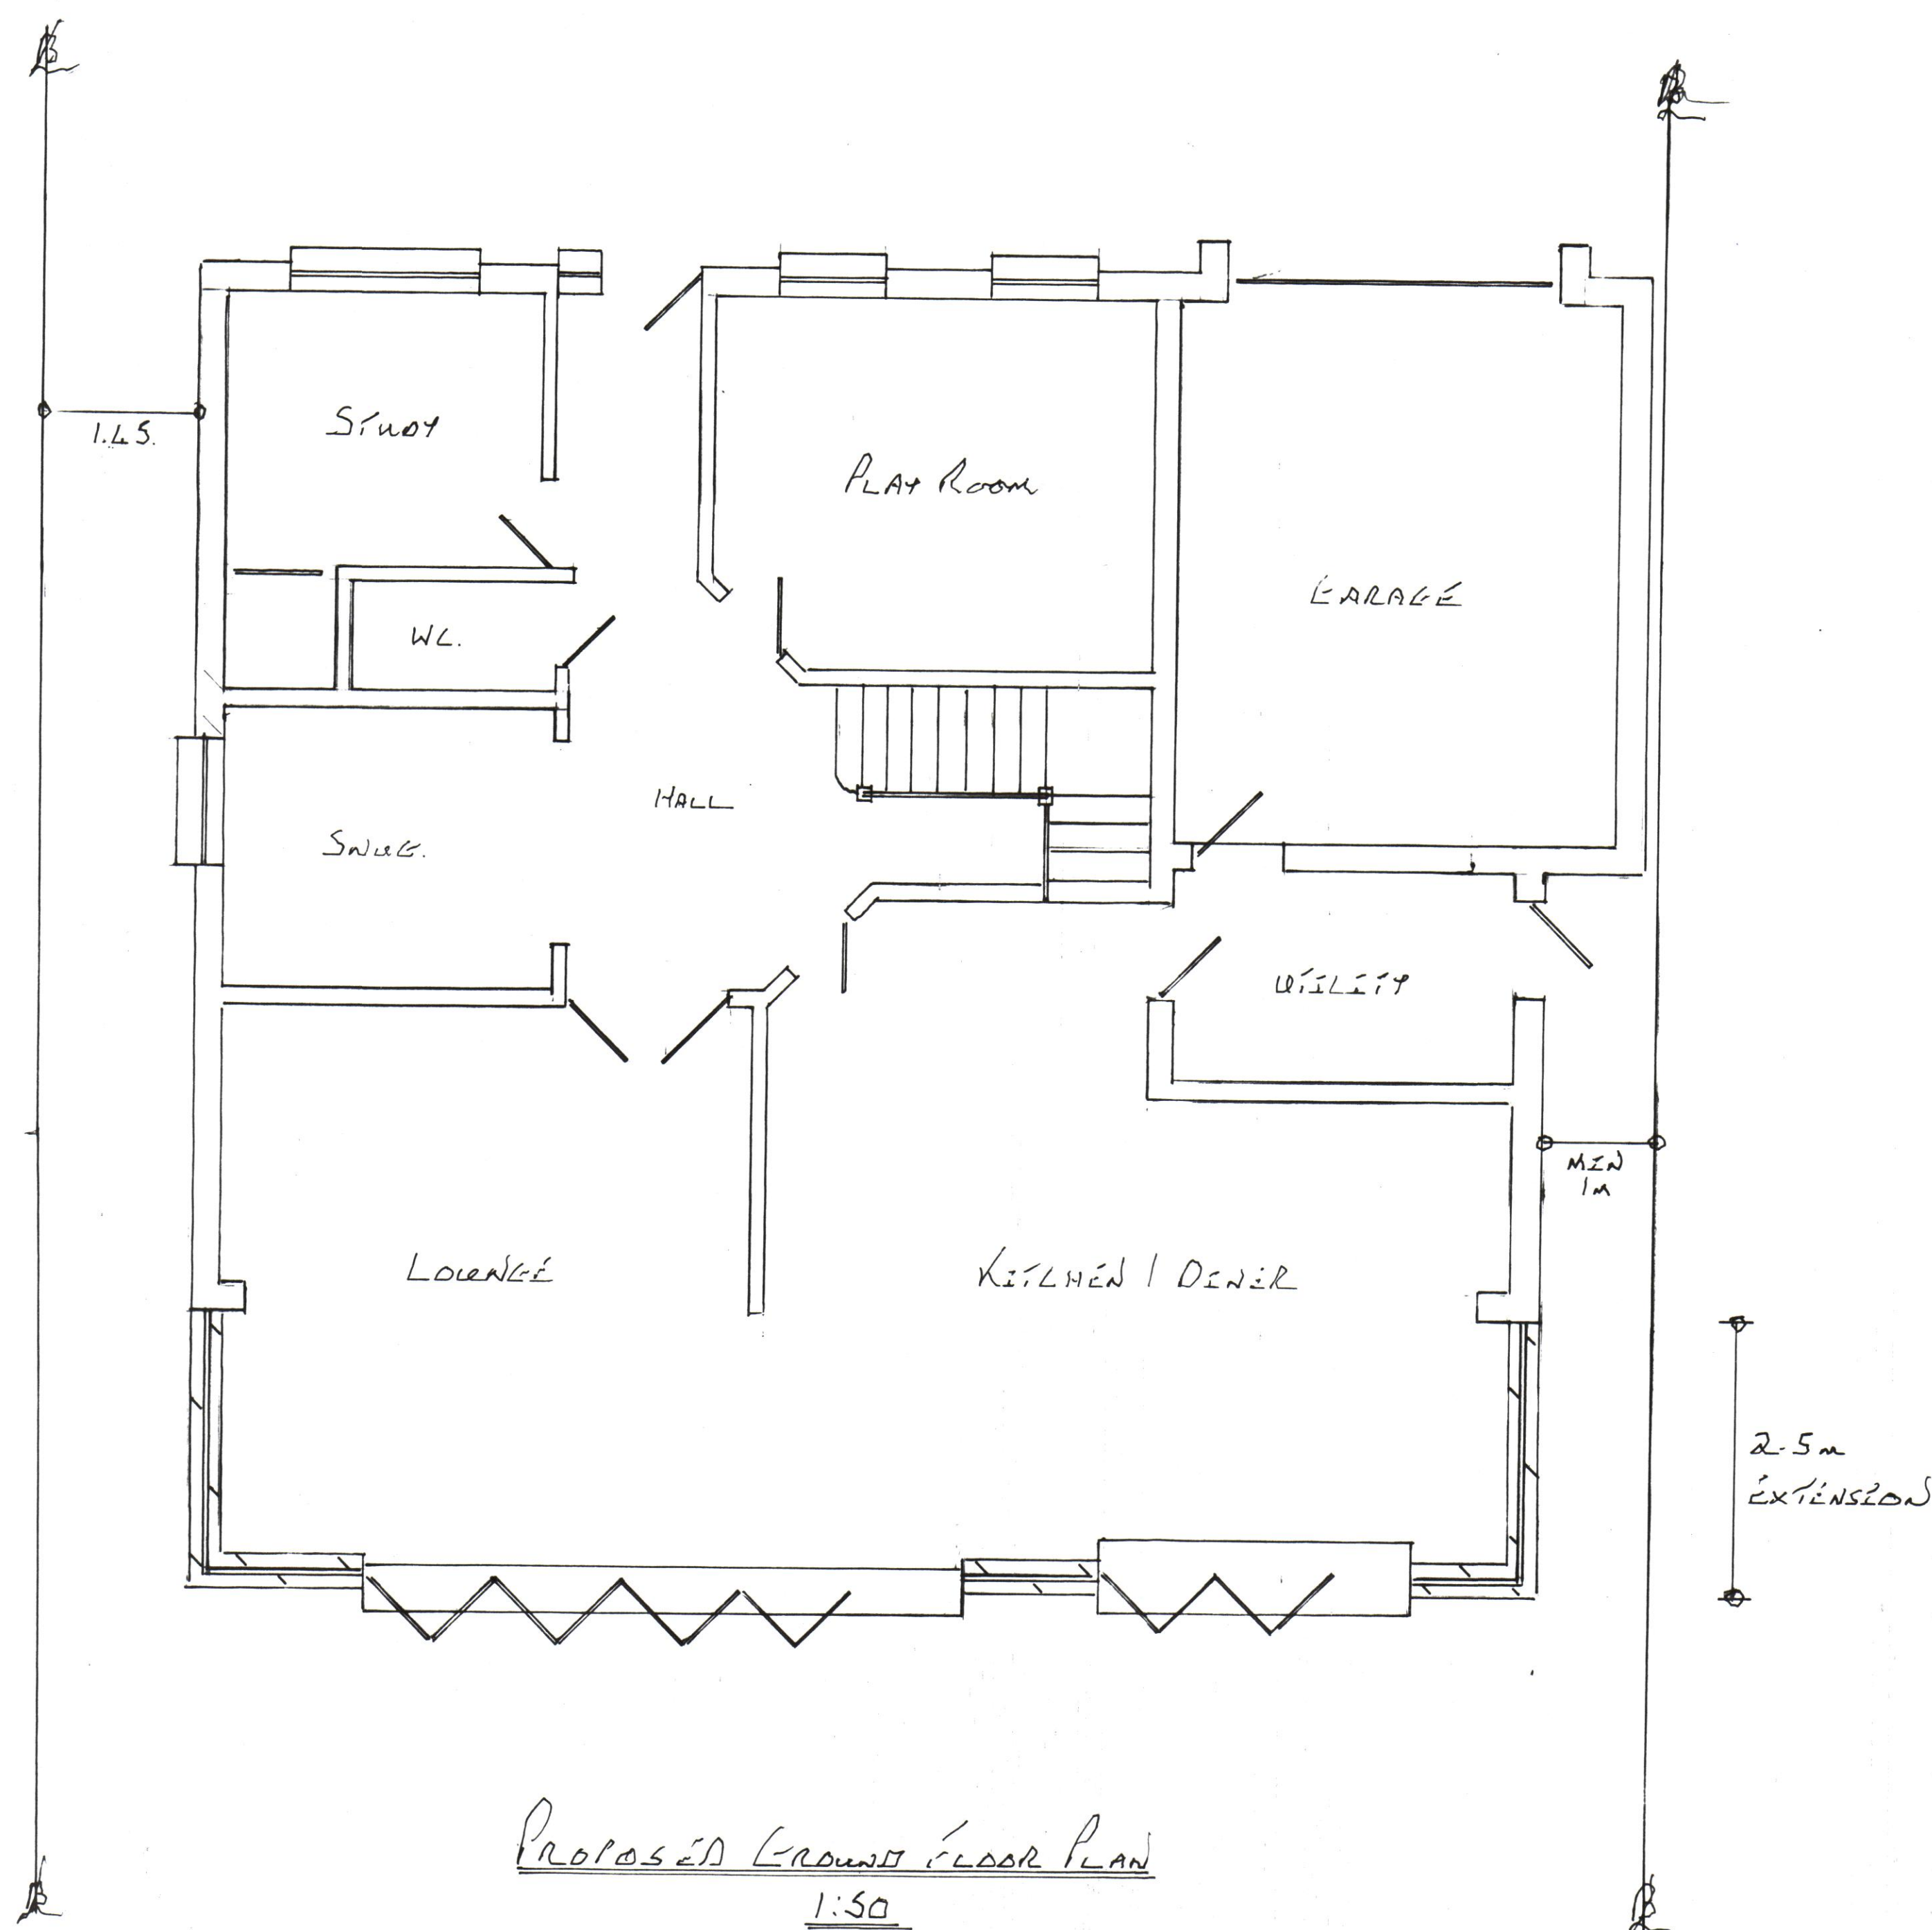

PROPOSED GROUND FLOOR PLAN
1:50

RECEIVED
24.10.2017
RECEPTION

<u>SCALES</u> 1:50 1:100
<u>CLIENT</u> HELTON HOMES 'DAX FIELD' ST PETERS ROAD HOCKLEY SS2 6AA
<u>FILE</u> CONVERT EXISTING 3 BED BUNGALOW TO 5 BED CHALET TYPE DWELLING INCLUDING REAR EXTENSION
<u>AGENT</u> P. J. BOWERS 77 TRINITY ROAD SOUTHEND SS2 4HN
<u>DRAWING NO</u> 2 of 3
<u>PHONE</u> 07534007532