

This drawing is copyright of Steve Jackson Design Limited,
no unauthorised copying without prior consent.
All dimensions are to be checked on site and the Architect
notified of any discrepancies.
Do not scale from this drawing for construction purposes.

All levels and dimensions are approximate




Existing Site Plan
scale 1:200



Proposed Site Plan
scale 1:200

New extension
shown hatched

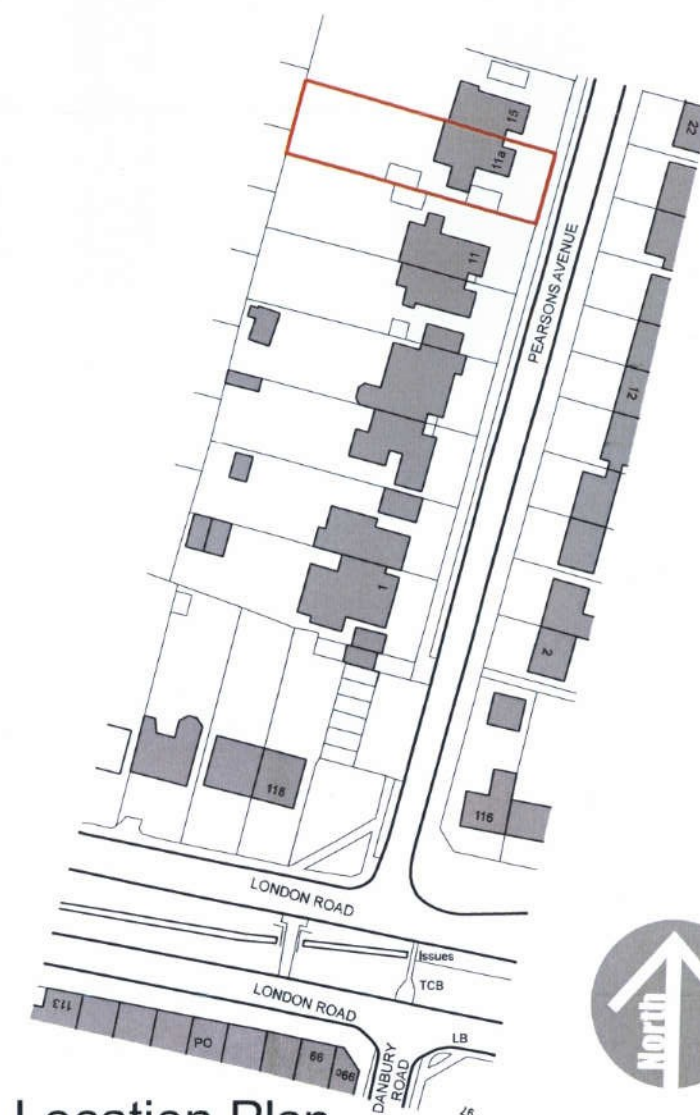

Location Plan
scale 1:1250

30 NOV 2017

SUPPORT SERVICES

STEVE JACKSON DESIGN LIMITED

PHILPOT HOUSE | STATION ROAD | RAYLEIGH | ESSEX | SS6 7HH
T: (01268) 745 069 E: OFFICE@STEVEJACKSONDESIGN.CO.UK

Client: -

Location:
**11A PEARSONS AVENUE
RAYLEIGH
SS6 9BP**

Project:
**EXISTING
SITE AND LOCATION PLANS**

Drawn: **AM**

Checked:

Date: **NOV 17**

Scale: **AS SHOWN**

Drawing Size: **A3**

Drawing No: **D1017319-EX03**

Revision: -