




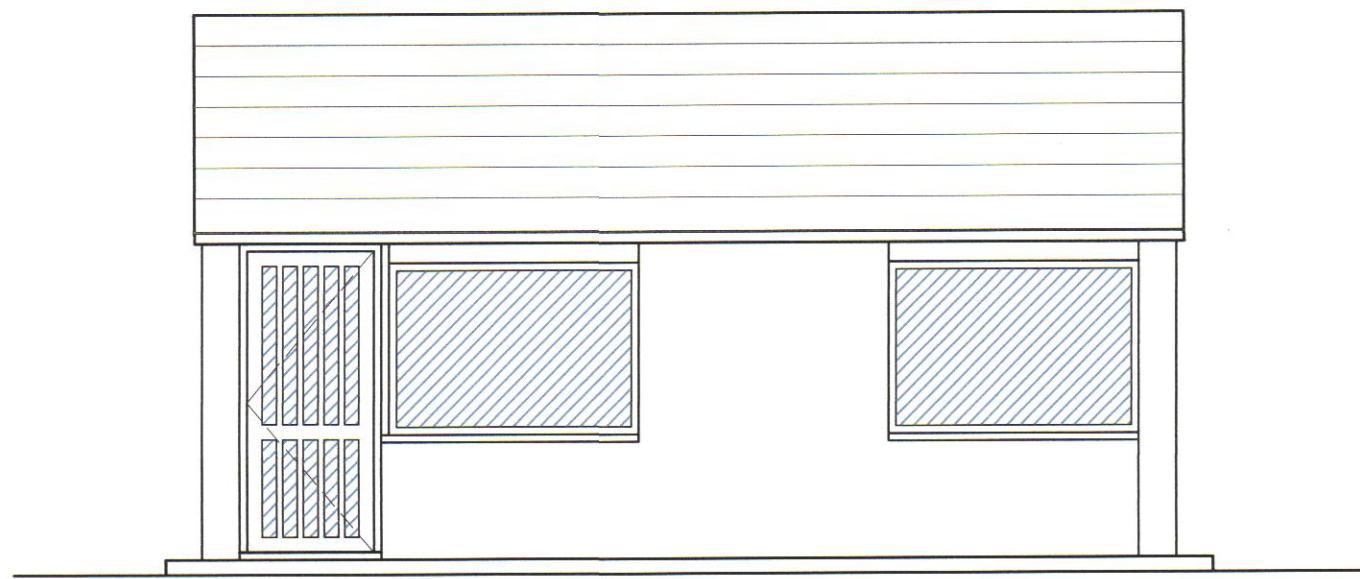


EXISTING ELEVATION A
SCALE 1:50 @ A1

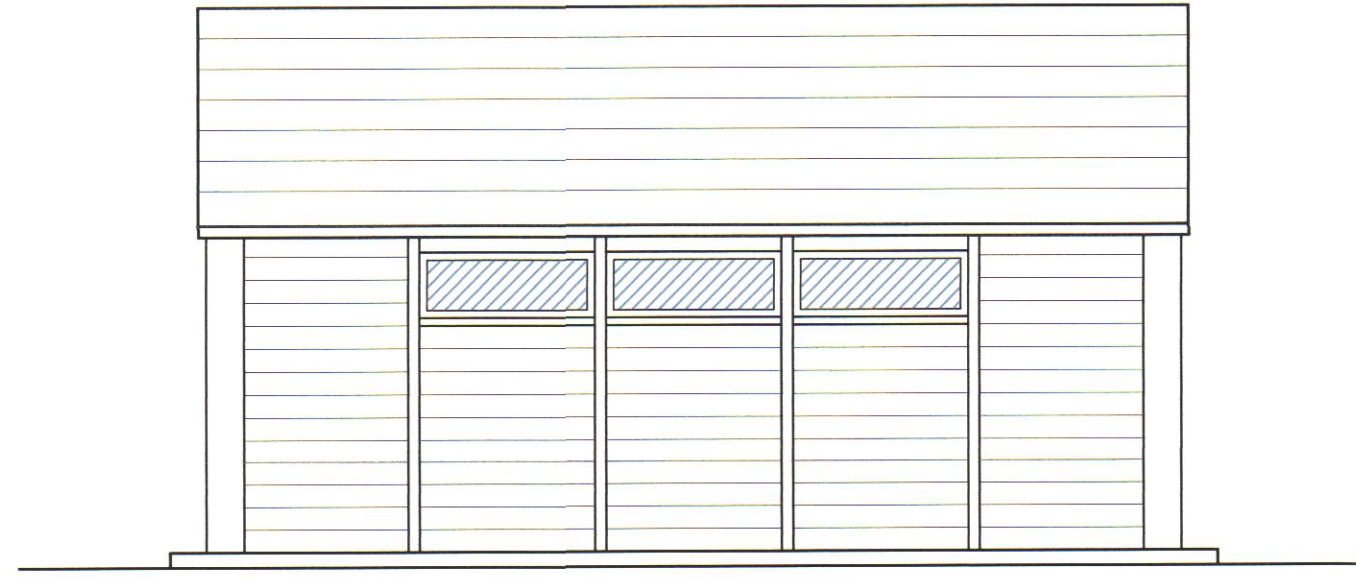


EXISTING ELEVATION B
SCALE 1:50 @ A1

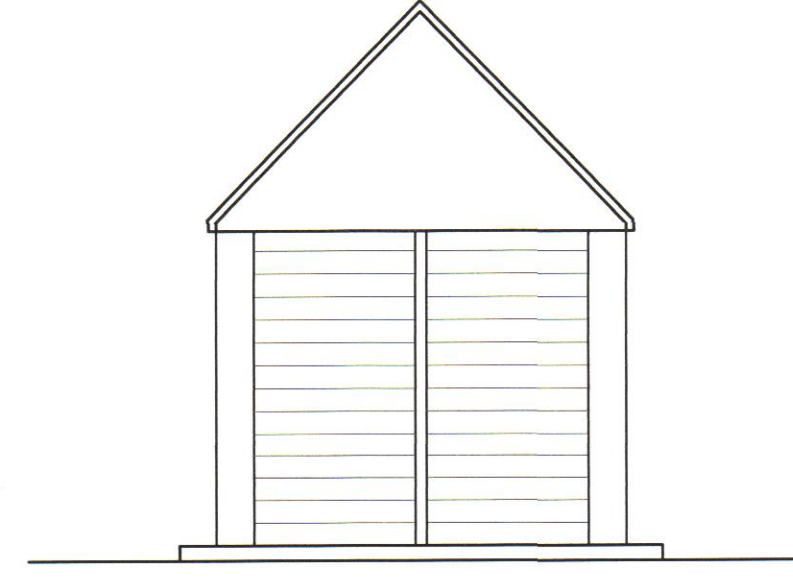


EXISTING ELEVATION C
SCALE 1:50 @ A1

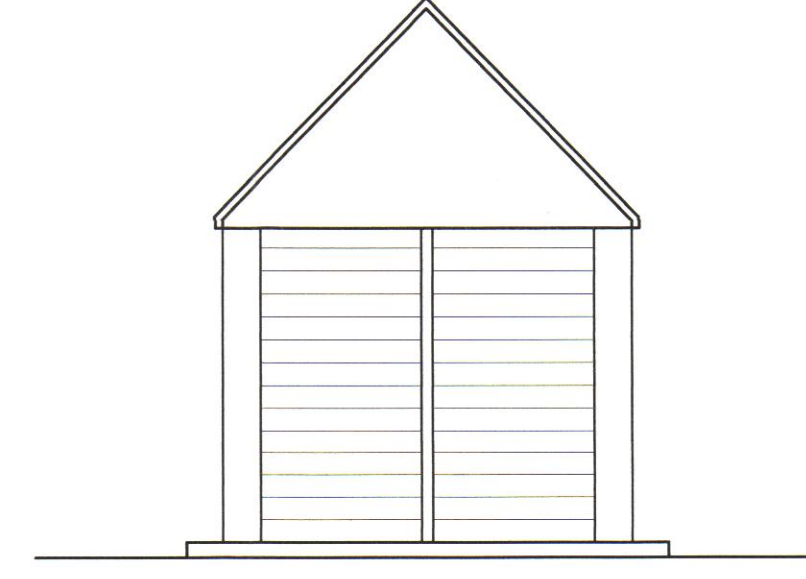


EXISTING ELEVATION D
SCALE 1:50 @ A1

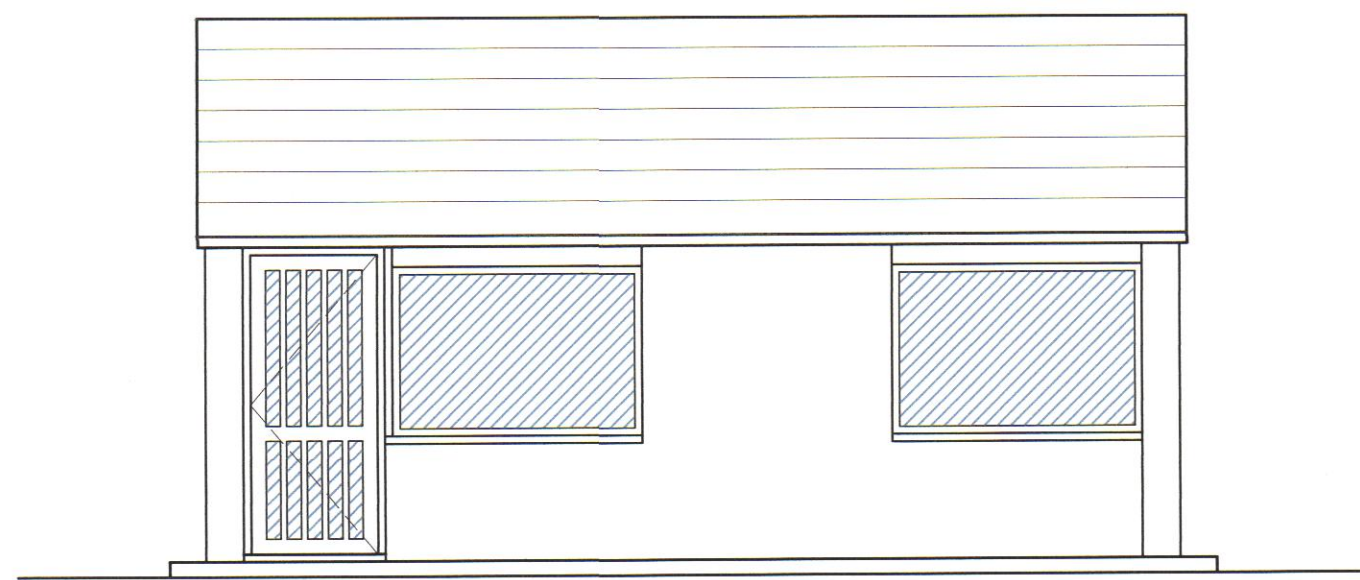


PROPOSED ELEVATION A
SCALE 1:50 @ A1

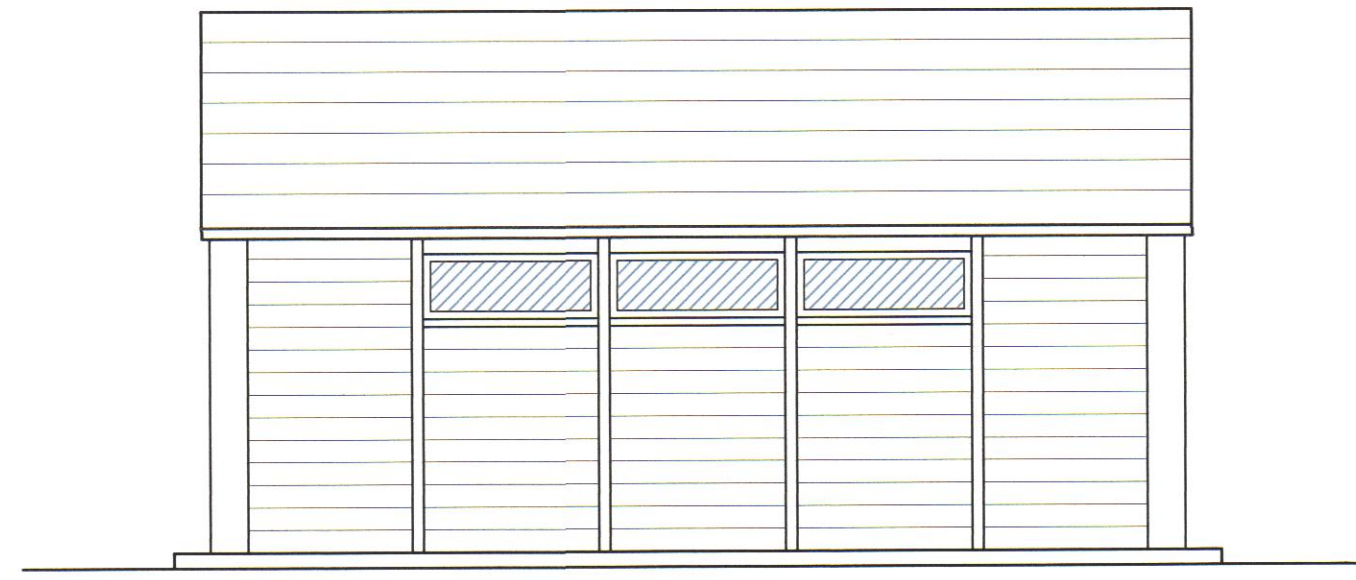


PROPOSED ELEVATION B
SCALE 1:50 @ A1

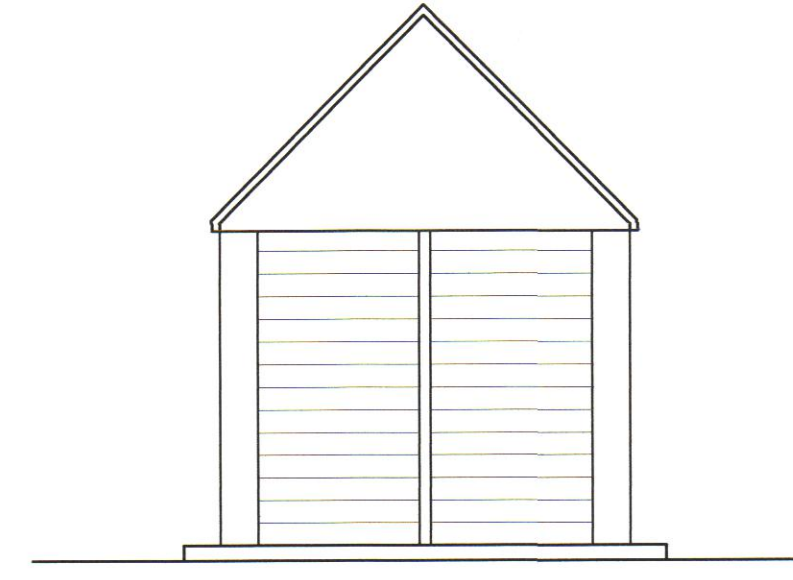


PROPOSED ELEVATION C
SCALE 1:50 @ A1

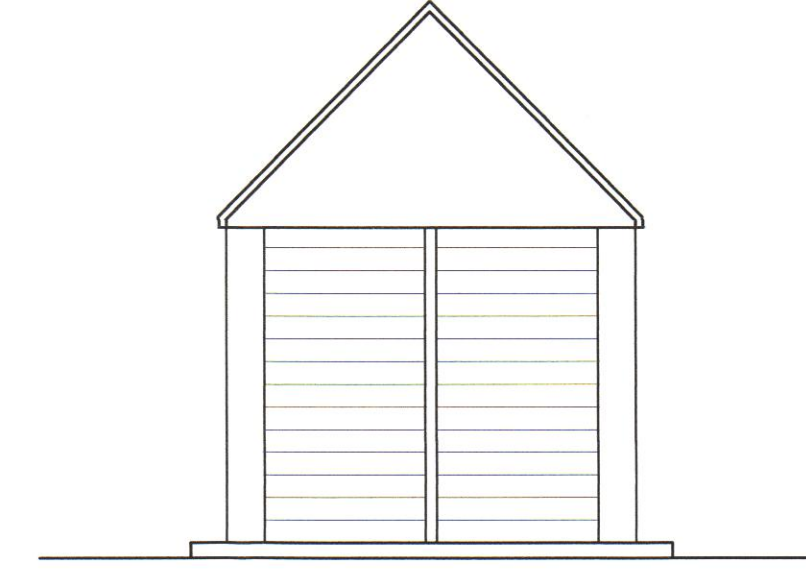


PROPOSED ELEVATION D
SCALE 1:50 @ A1

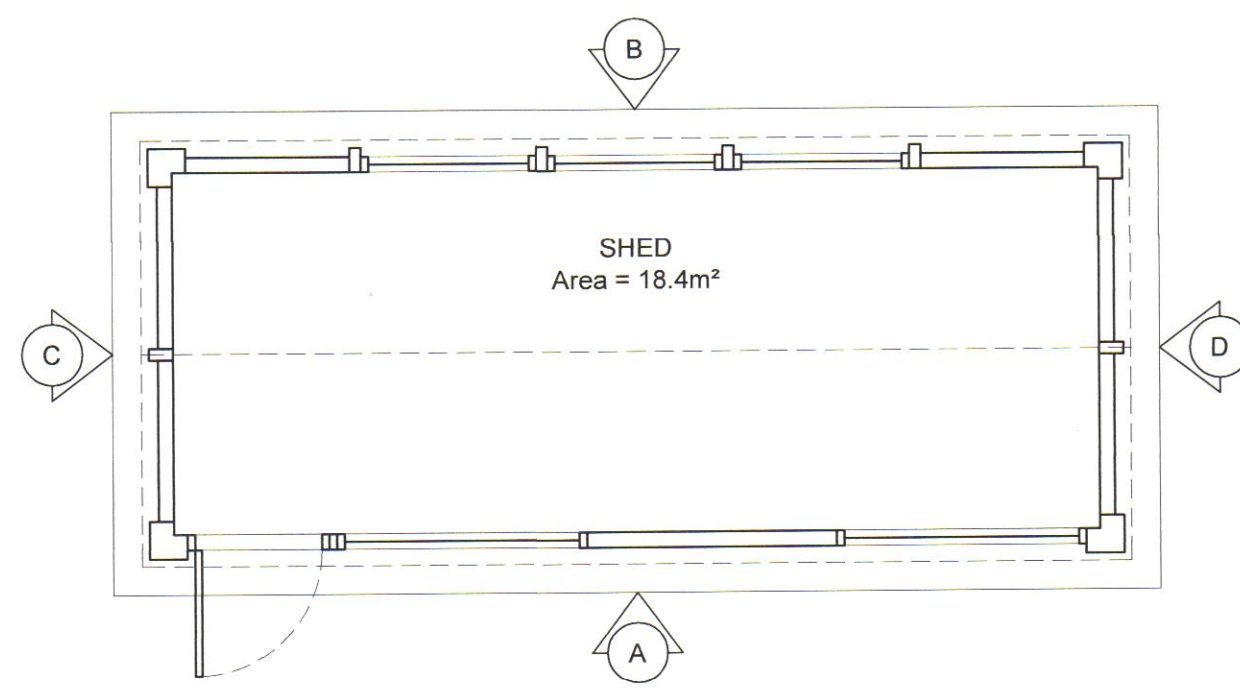


EXISTING FLOOR PLAN
SCALE 1:50 @ A1

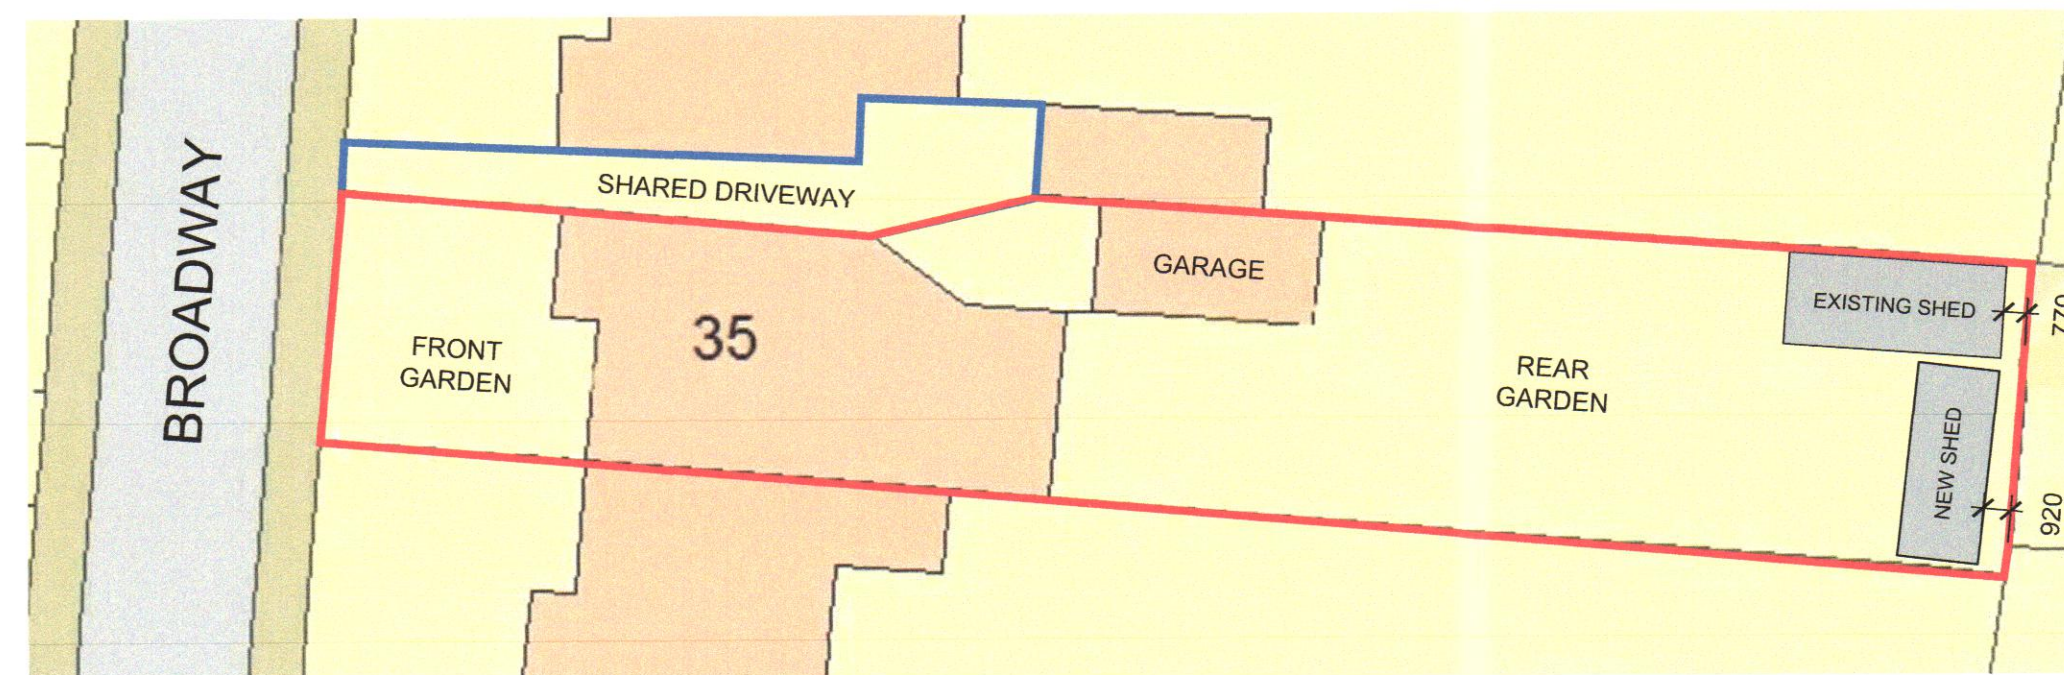

SITE LAYOUT PLAN
SCALE 1:250 @ A1

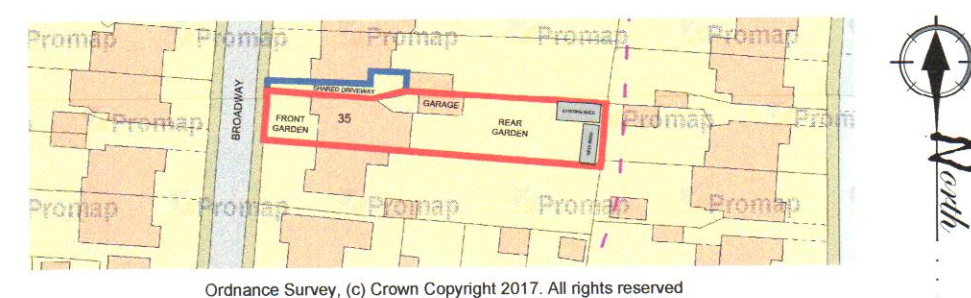

SITE LOCATION PLAN
SCALE 1:1250 @ A1

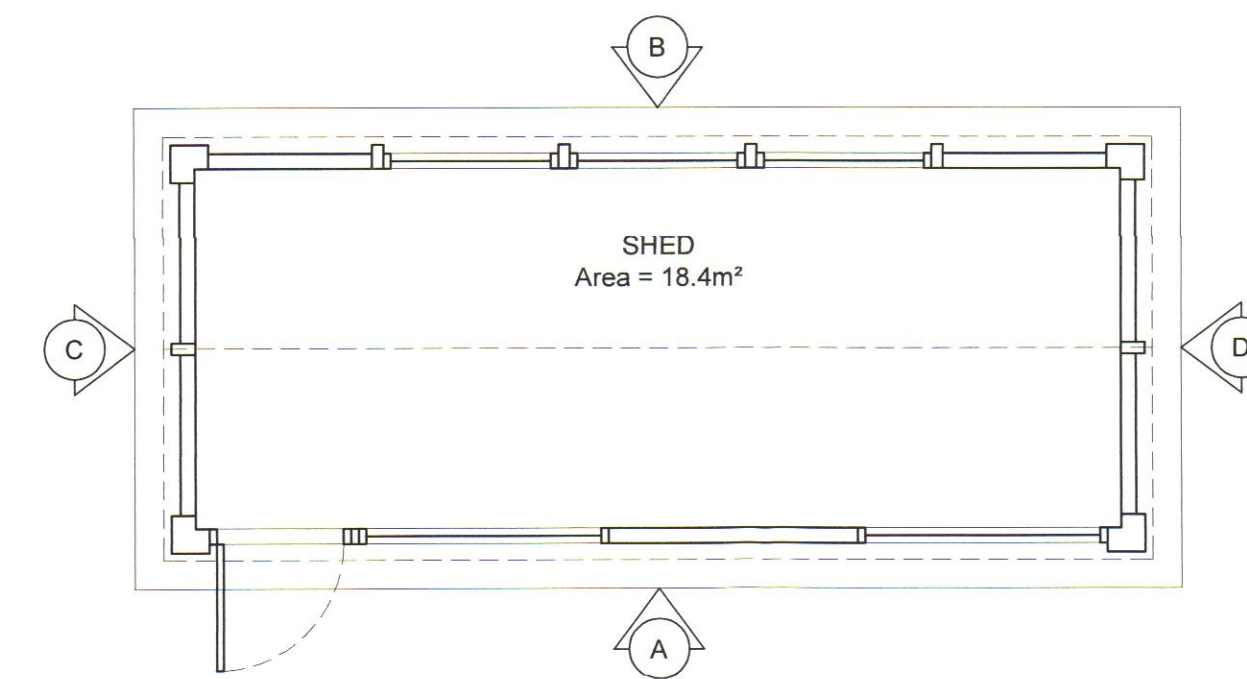

PROPOSED FLOOR PLAN
SCALE 1:50 @ A1

Line type indicates high level or hidden elements

Rev.	Amendment	Date
Client	MR JOHN MASON	
Project	SHED PLANNING APPLICATION 35 BROADWAY HOCKLEY, ESSEX, SS5 5EL	
Title	EXISTING & PROPOSED FLOOR PLANS & ELEVATIONS & SITE LAYOUT & SITE LOCATION PLANS	
Drawn by:		Date: 08-12-17
Checked by:		
Scale @ A1: 1:50/250/1250	Drg. No.: 01	