

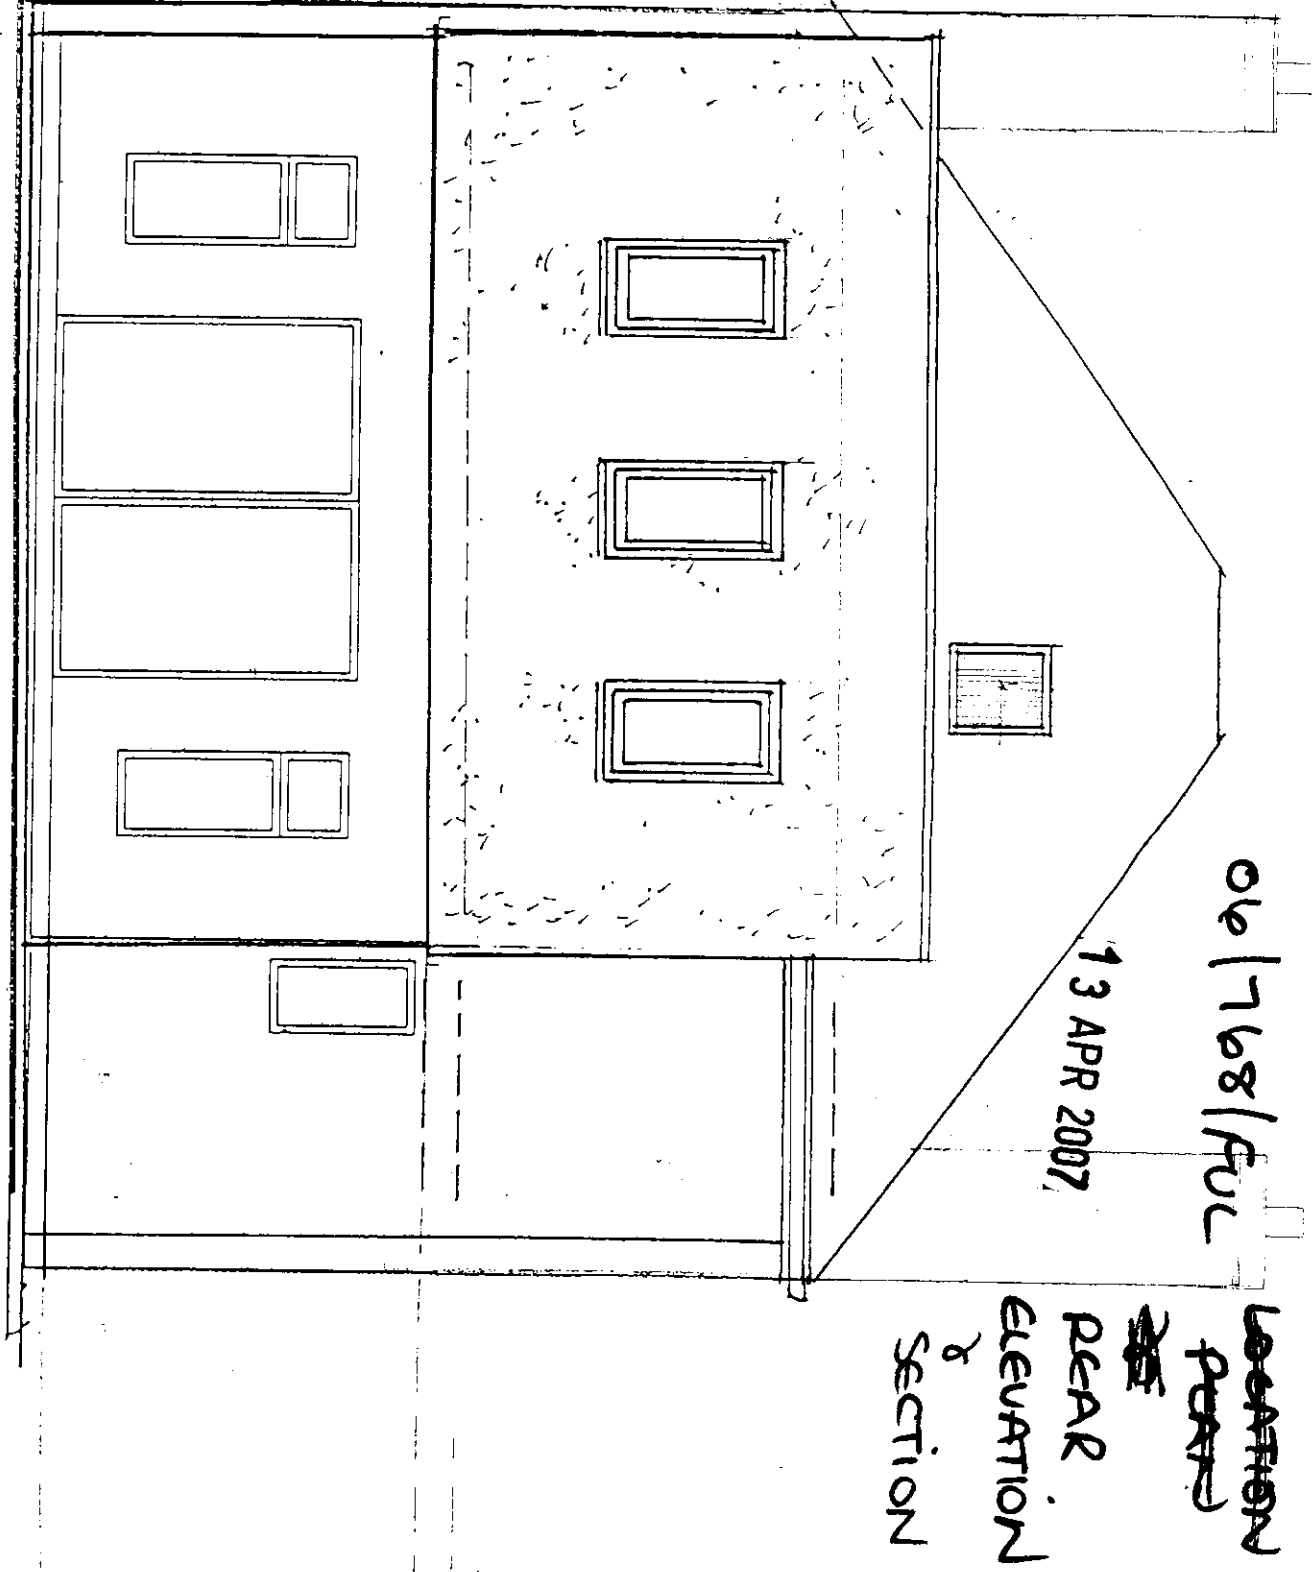


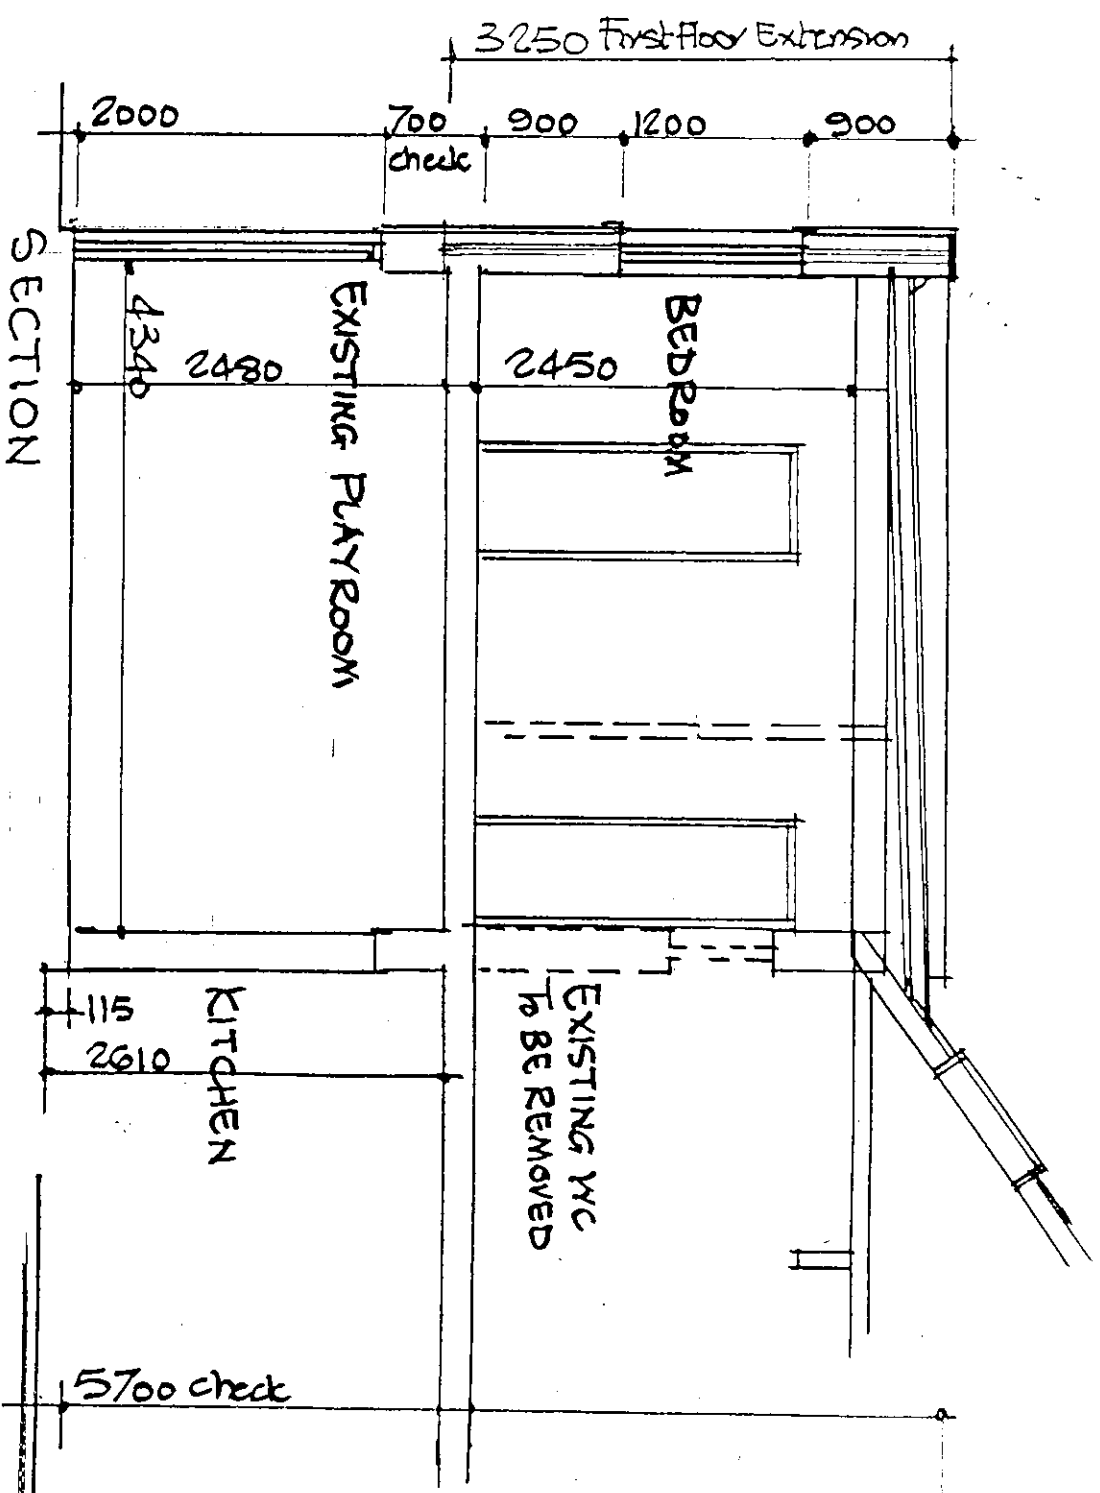

NORTH WEST ELEVATION
[GARDEN ELEVATION]

ROCHFORD.D.C
REFUSED PLAN

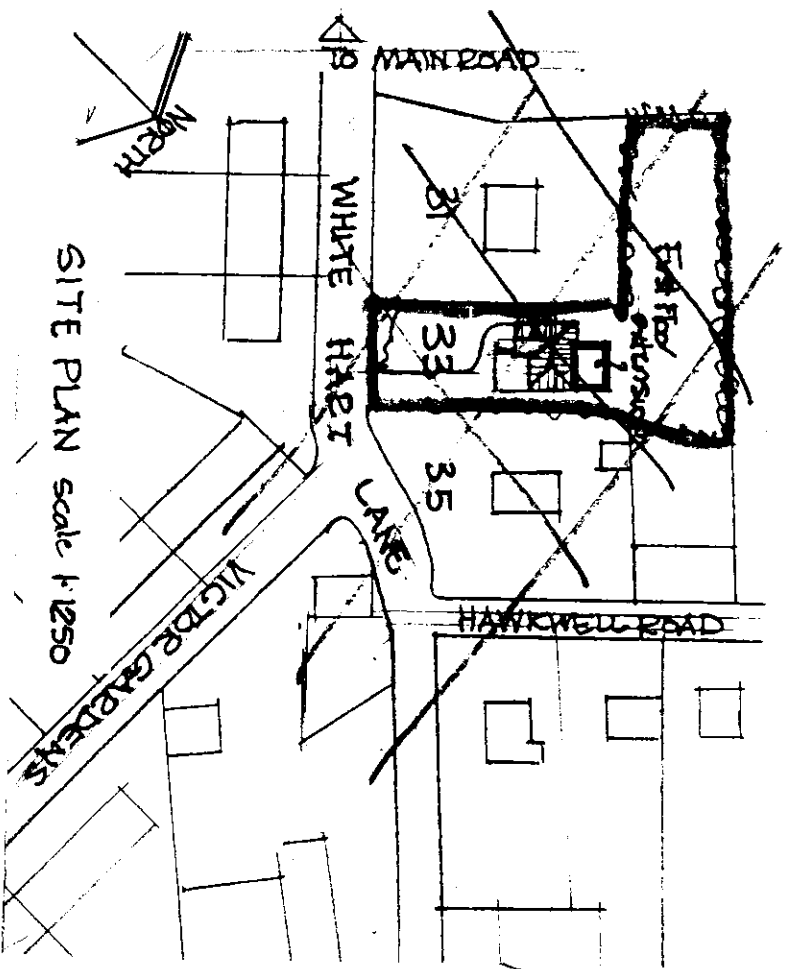

MARK O'NEILL Chartered Architect		Client MR & MRS R. LUNN		Drawing Title 33 WHITE HART LANE HOCKLEY, ESSEX SITE PLAN & NORTH WEST ELEVATION & SECTION		Drawing No 530/03 [Sheet 3 of 5]		Date 1 Sept. 06	
Potterswell House 30 East Street Southend On Sea Essex SS2 6LH Tel 01702 460094 Fax 01702 460104		Project PROPOSED BED & EN-SUITE EXTENSION		Scale 1:50 & 1:1250		Revision		Drawn By JED	
								Checked By	

SIDE ELEVATION

06/768/Fur

rendering on plaster. wood browelled
finish plus weather shield masonry paint

2000 700 900 1200 900

check

700
check

2450

SOUTH WEST ELEVATION

1- Entrance to dwelling

ROCHFORD. D.C
REFUSED PLAN

Client
MR & MRS R. LUNN

33 WHITE HART LANE

530/04 [Sheet 4 of 5]

1. Sept. 06

Drawn By JED

Pittewell House 30 East Street
Southend On Sea Essex S52 6LH
Tel 01702 460094 Fax 01702 460104

12 APR 2007


NORTH EAST
SIDE ELEVATION

06/768/FCU

ROCHFORD, D.C

REFUSED PLAN

FIRST FLOOR EXTENSION

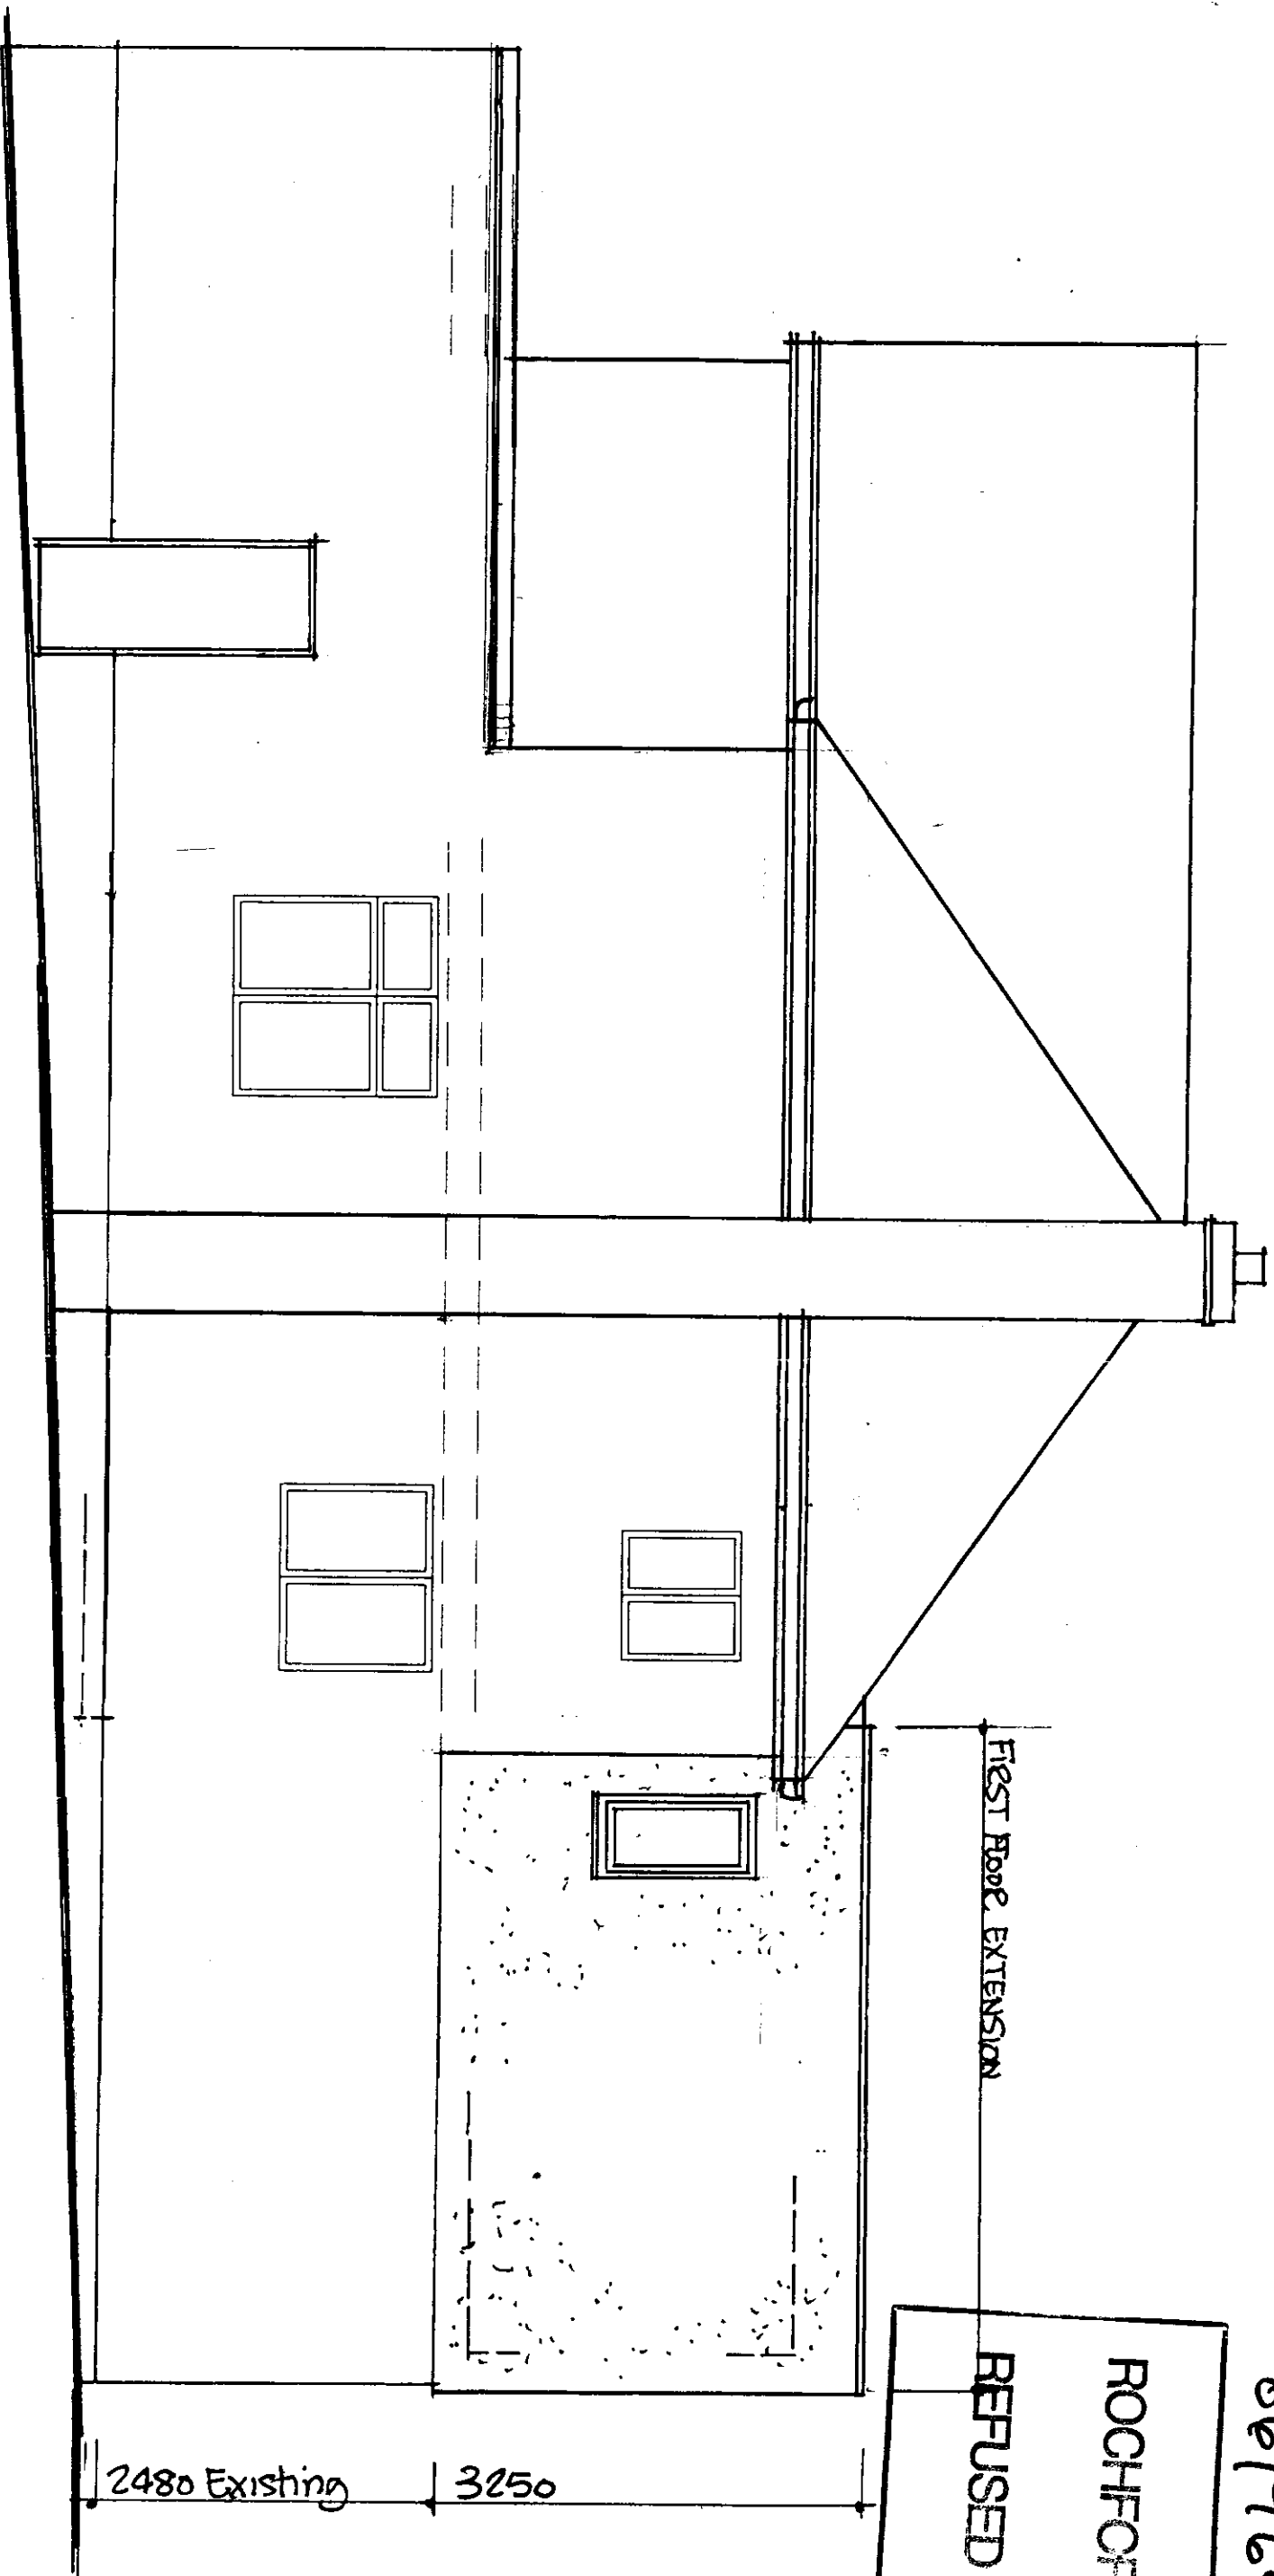

NORTH EAST ELEVATION

MARK O'NEILL
Chartered Architect

Pittwell House 30 East Street
Southend On Sea Essex SS2 6LH
Tel 01702 480094 Fax 01702 460104

Client		Drawing Title		Drawing No		Date	
MR & MRS R. LUNN		33 WHITE HART LANE HOCKLEY, ESSEX		530/05 [Amended]		1. Sept. 06	
Project		Scale		Revision		Drawn By	
PROPOSED BED & EN-SUITE EXTENSION		1:50				JED	
						Checked By	