

18/00131/10C

01249 782496
www.LDPC.co
planning@LDPC.co

Unit 4A,
Pickwick Park
Park Lane, Corsham,
SN13 0HN

All dimensions to be checked on site. Drawing for planning purposes only - Not for construction. Reproduction of this drawing is prohibited without the consent in writing of Land Development & Planning Consultants Ltd. Site plans are reproduced from the Ordnance Survey sheets with the permission of The Controller of HM Stationery Office. Crown Copyright Reserved. Licence Number AL546755.

TRACKED CHANGES:

TITLE:
As Approved Details

JOB ADDRESS:
Oakfield,
St. Peters Road,
Hockley,
Essex, SS5 6AA

DATE:
March, 2018


SCALE:
1:100@A3

PROJECT NUMBER:
F.ALOT/DRP/2018


DRAWING NUMBER:

01

5 - MAR 2018

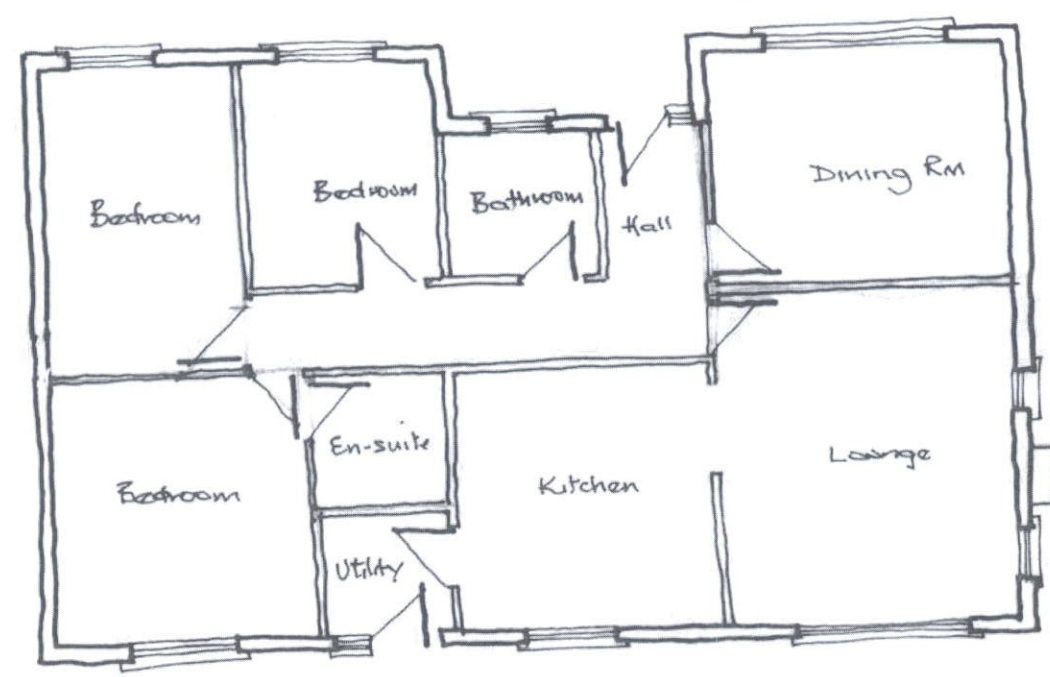

GROUND FLOOR - AS APPROVED

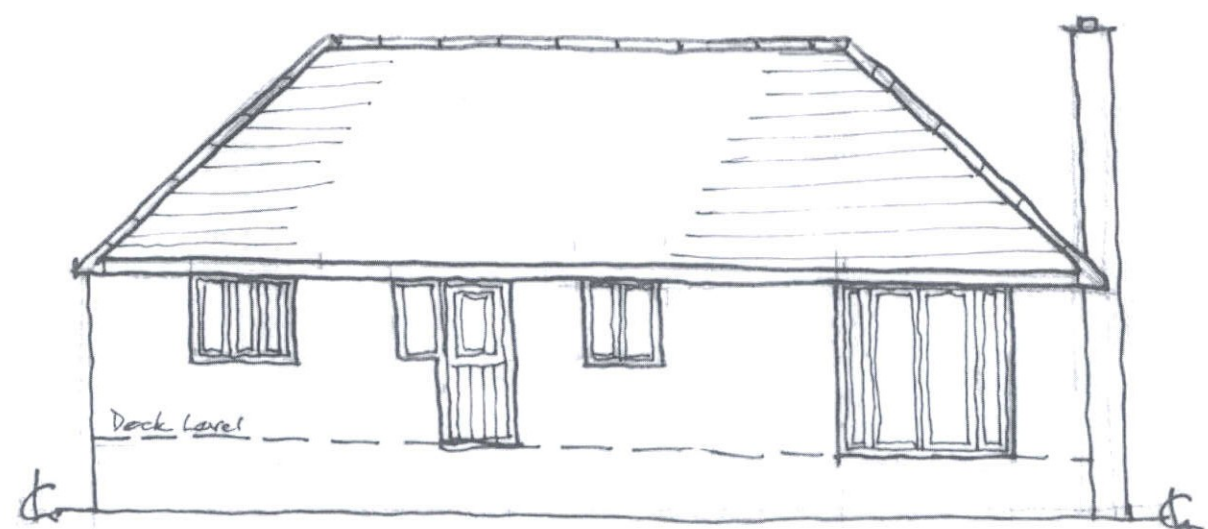

REAR ELEVATION - AS APPROVED

00
0.5
01
1.5
02
SCALE 1:50

00
01
02
03
04
SCALE 1:100

00
02
04
06
08
SCALE 1:200

00
05
10
15
20
SCALE 1:500