




Proposed Front Elevation




Proposed Side Elevation




Proposed Rear Elevation

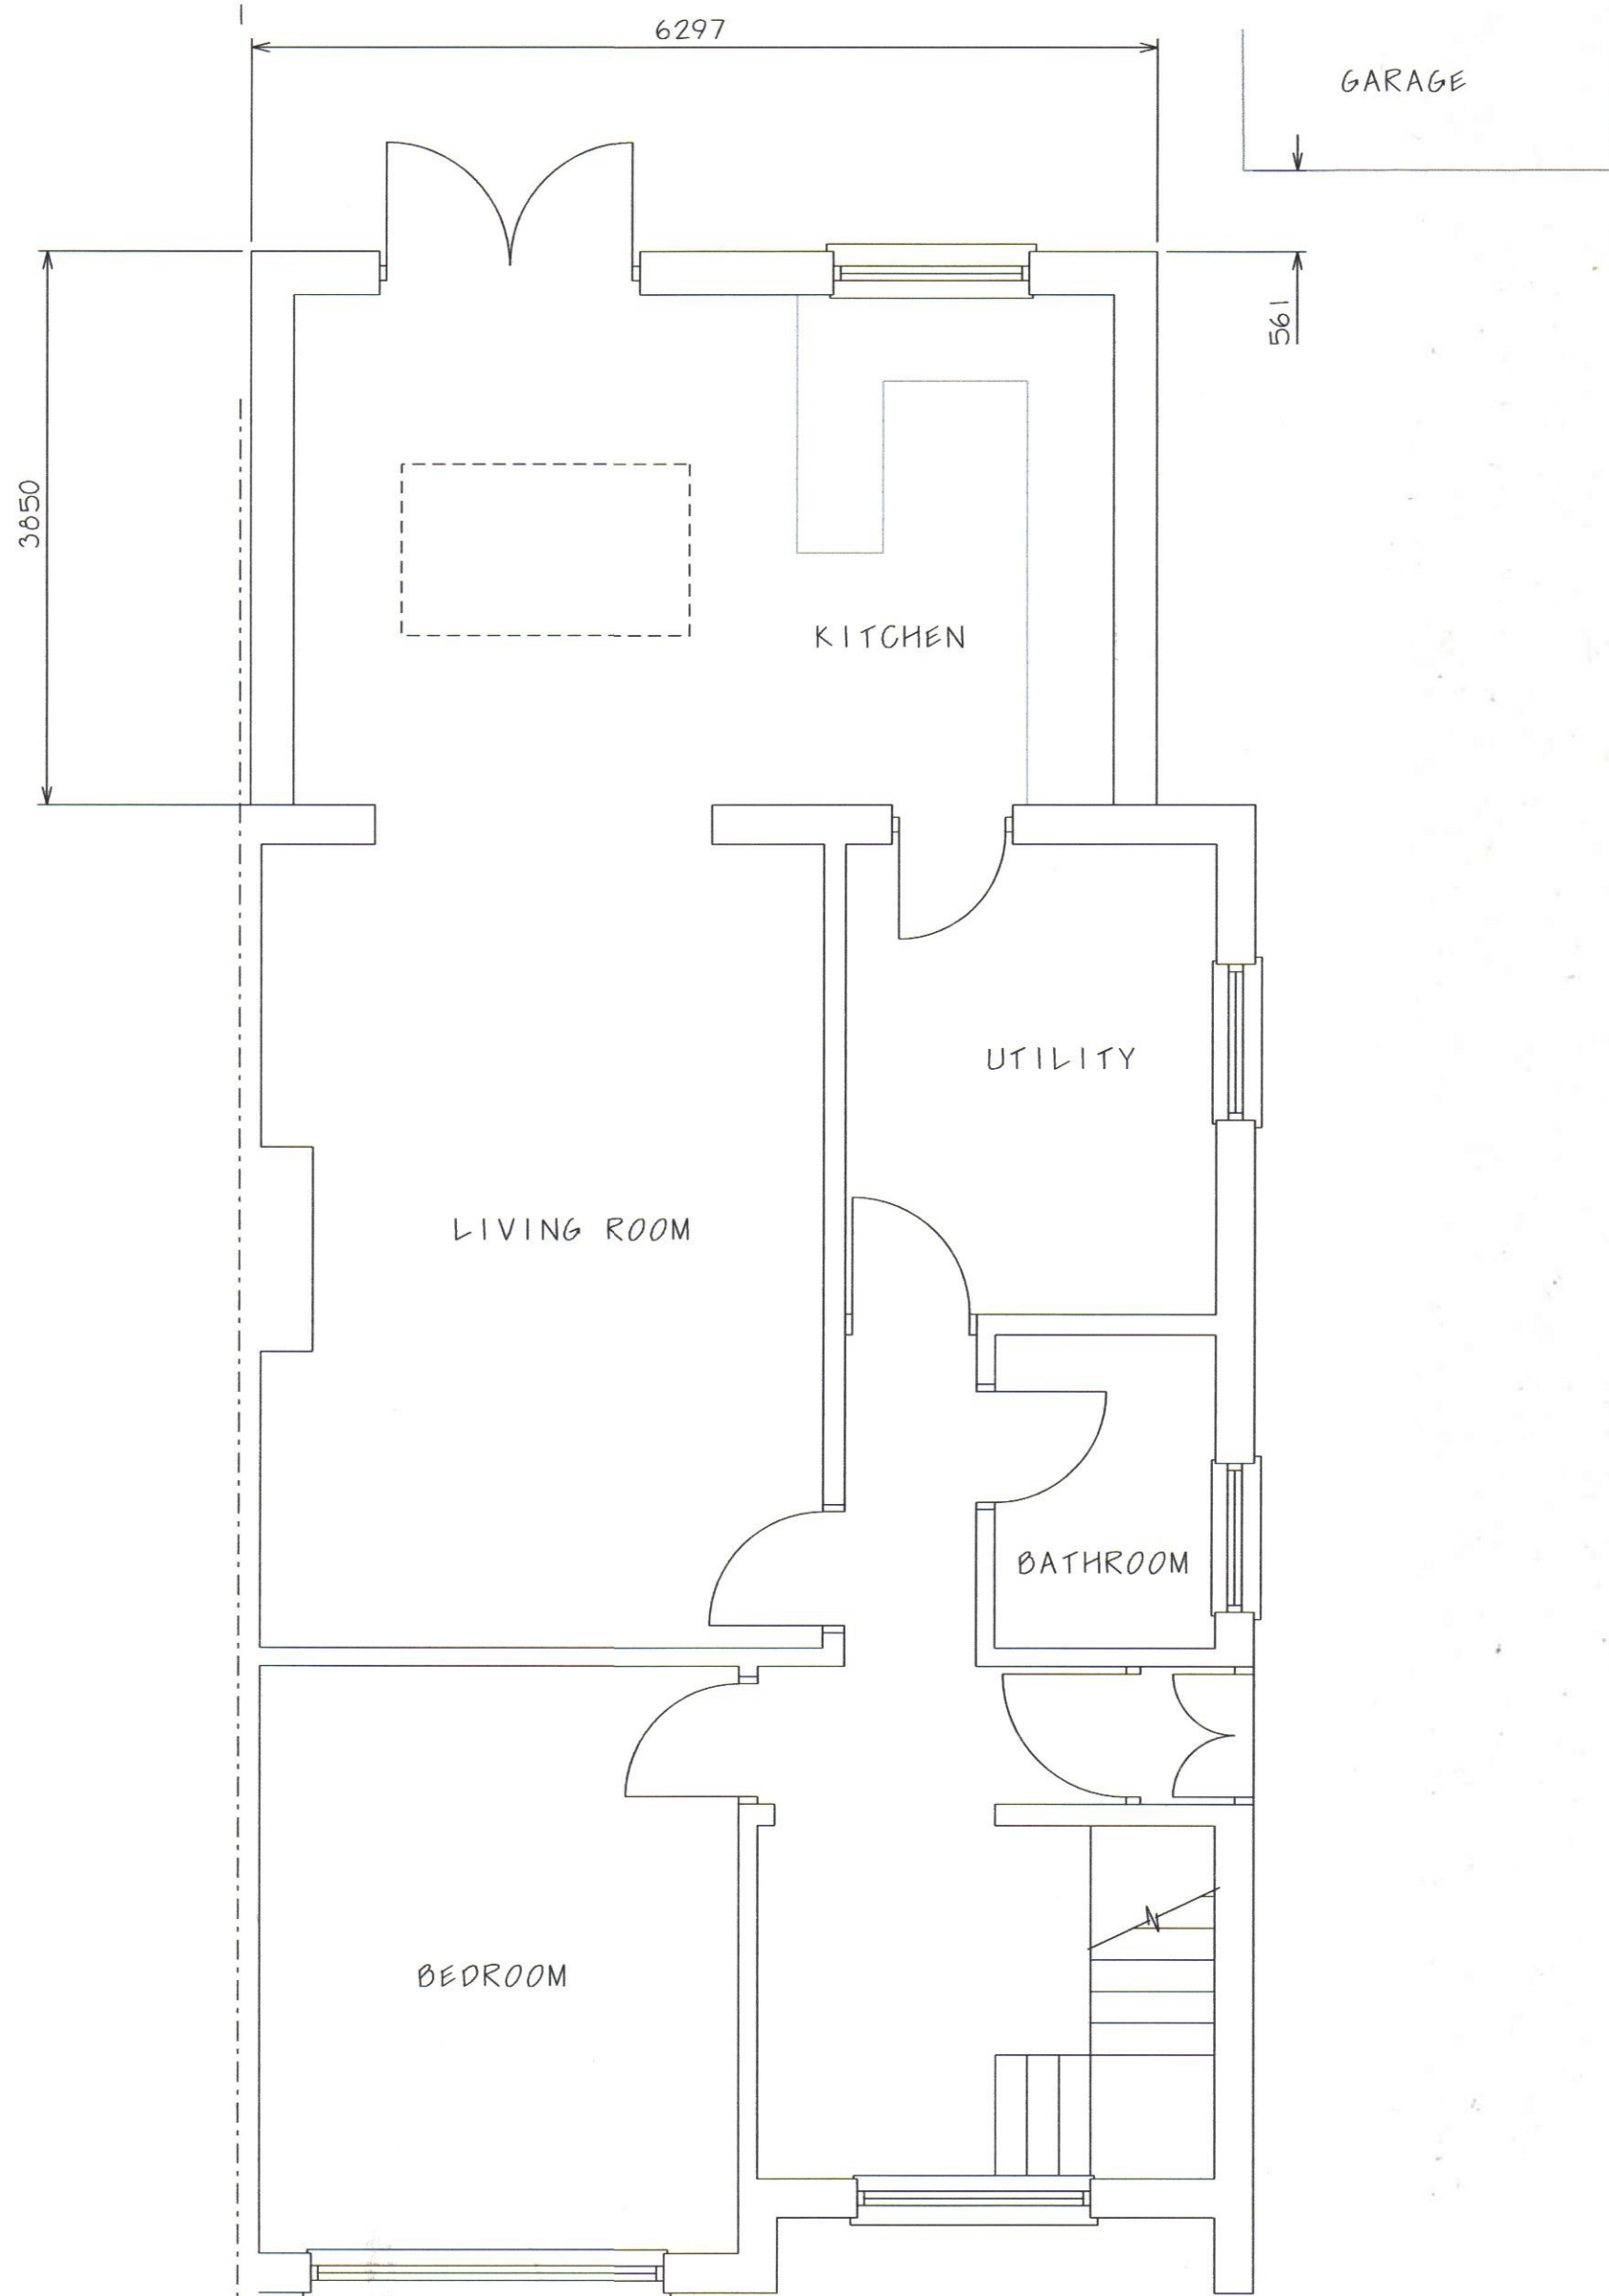

Proposed Ground Floor Plan

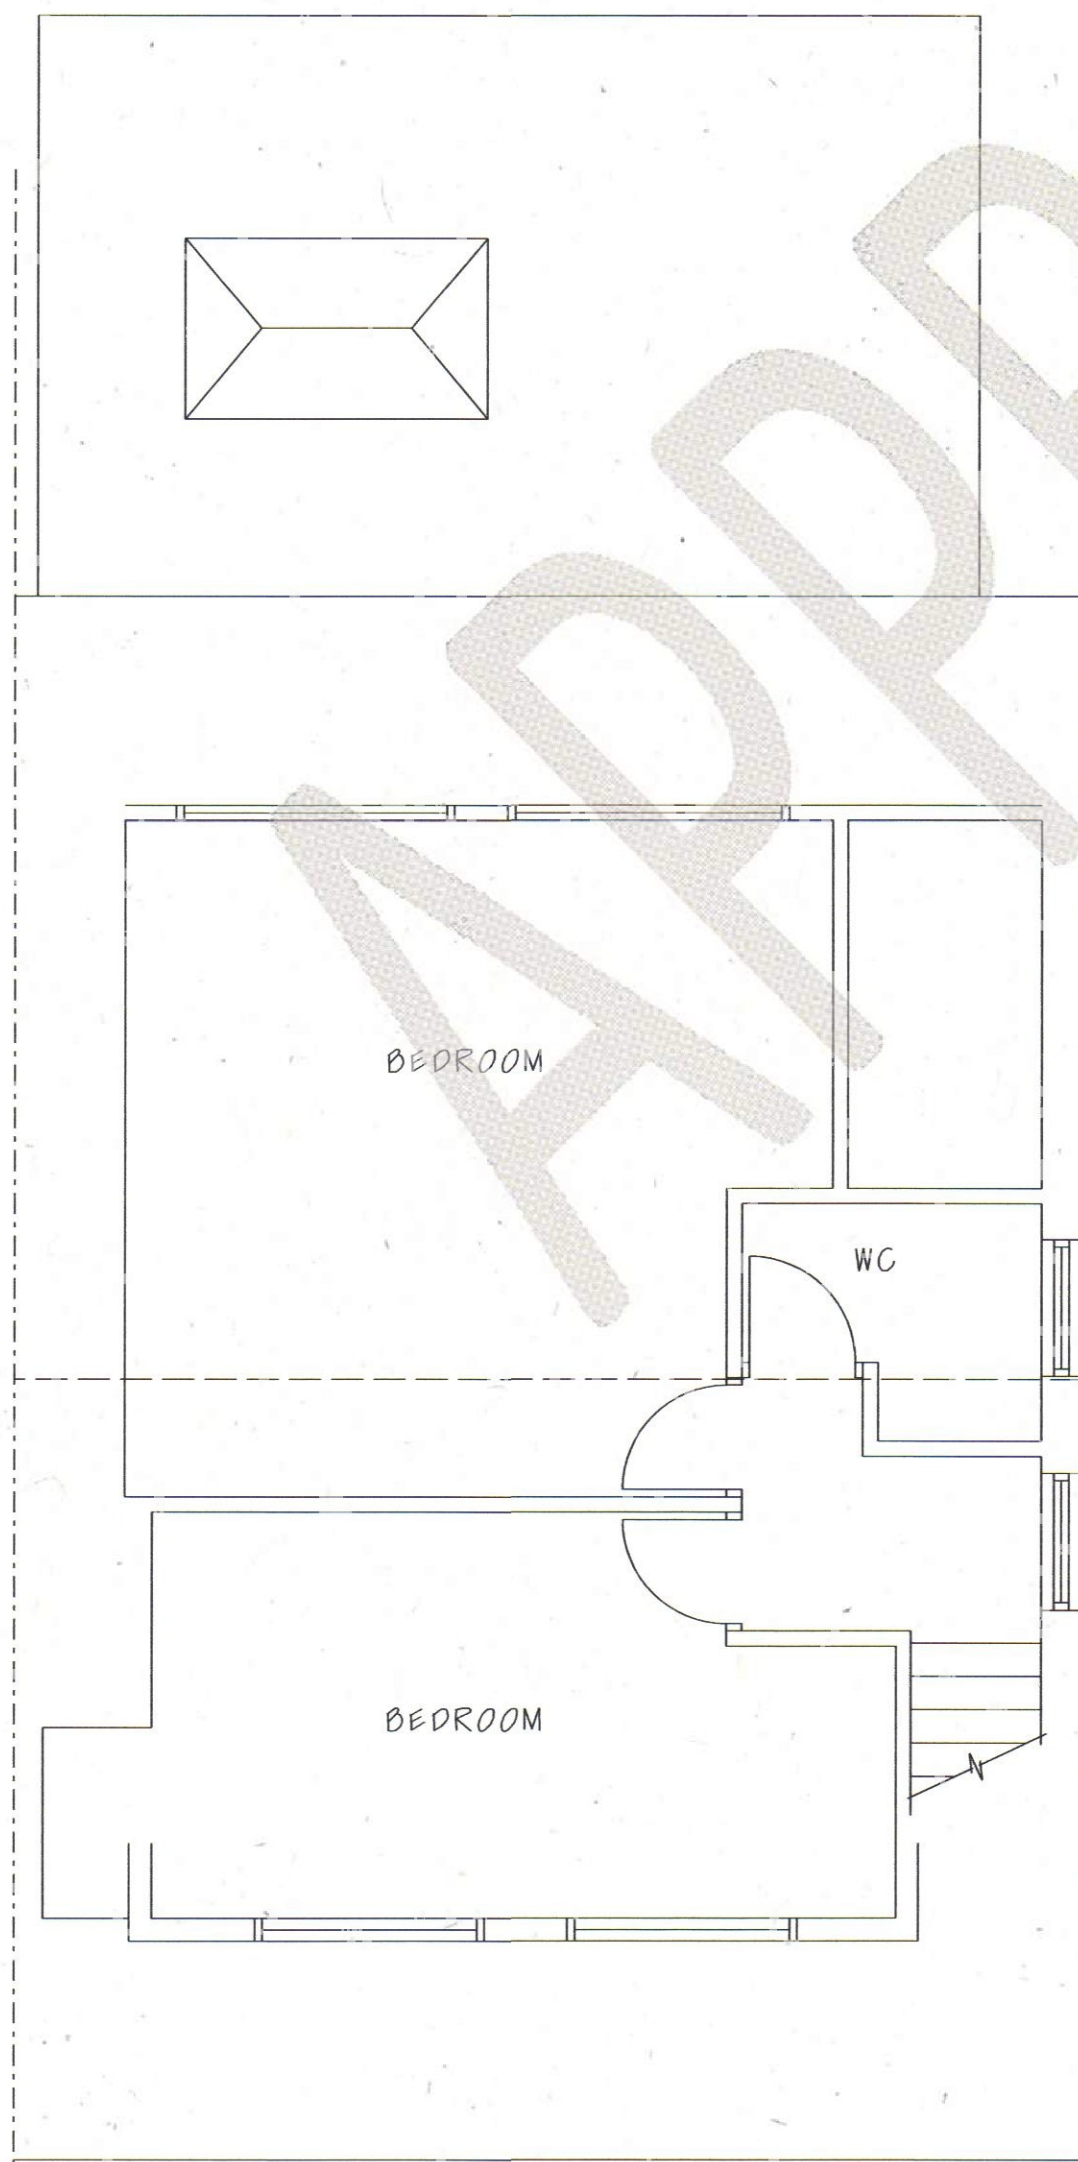


Proposed First Floor Plan

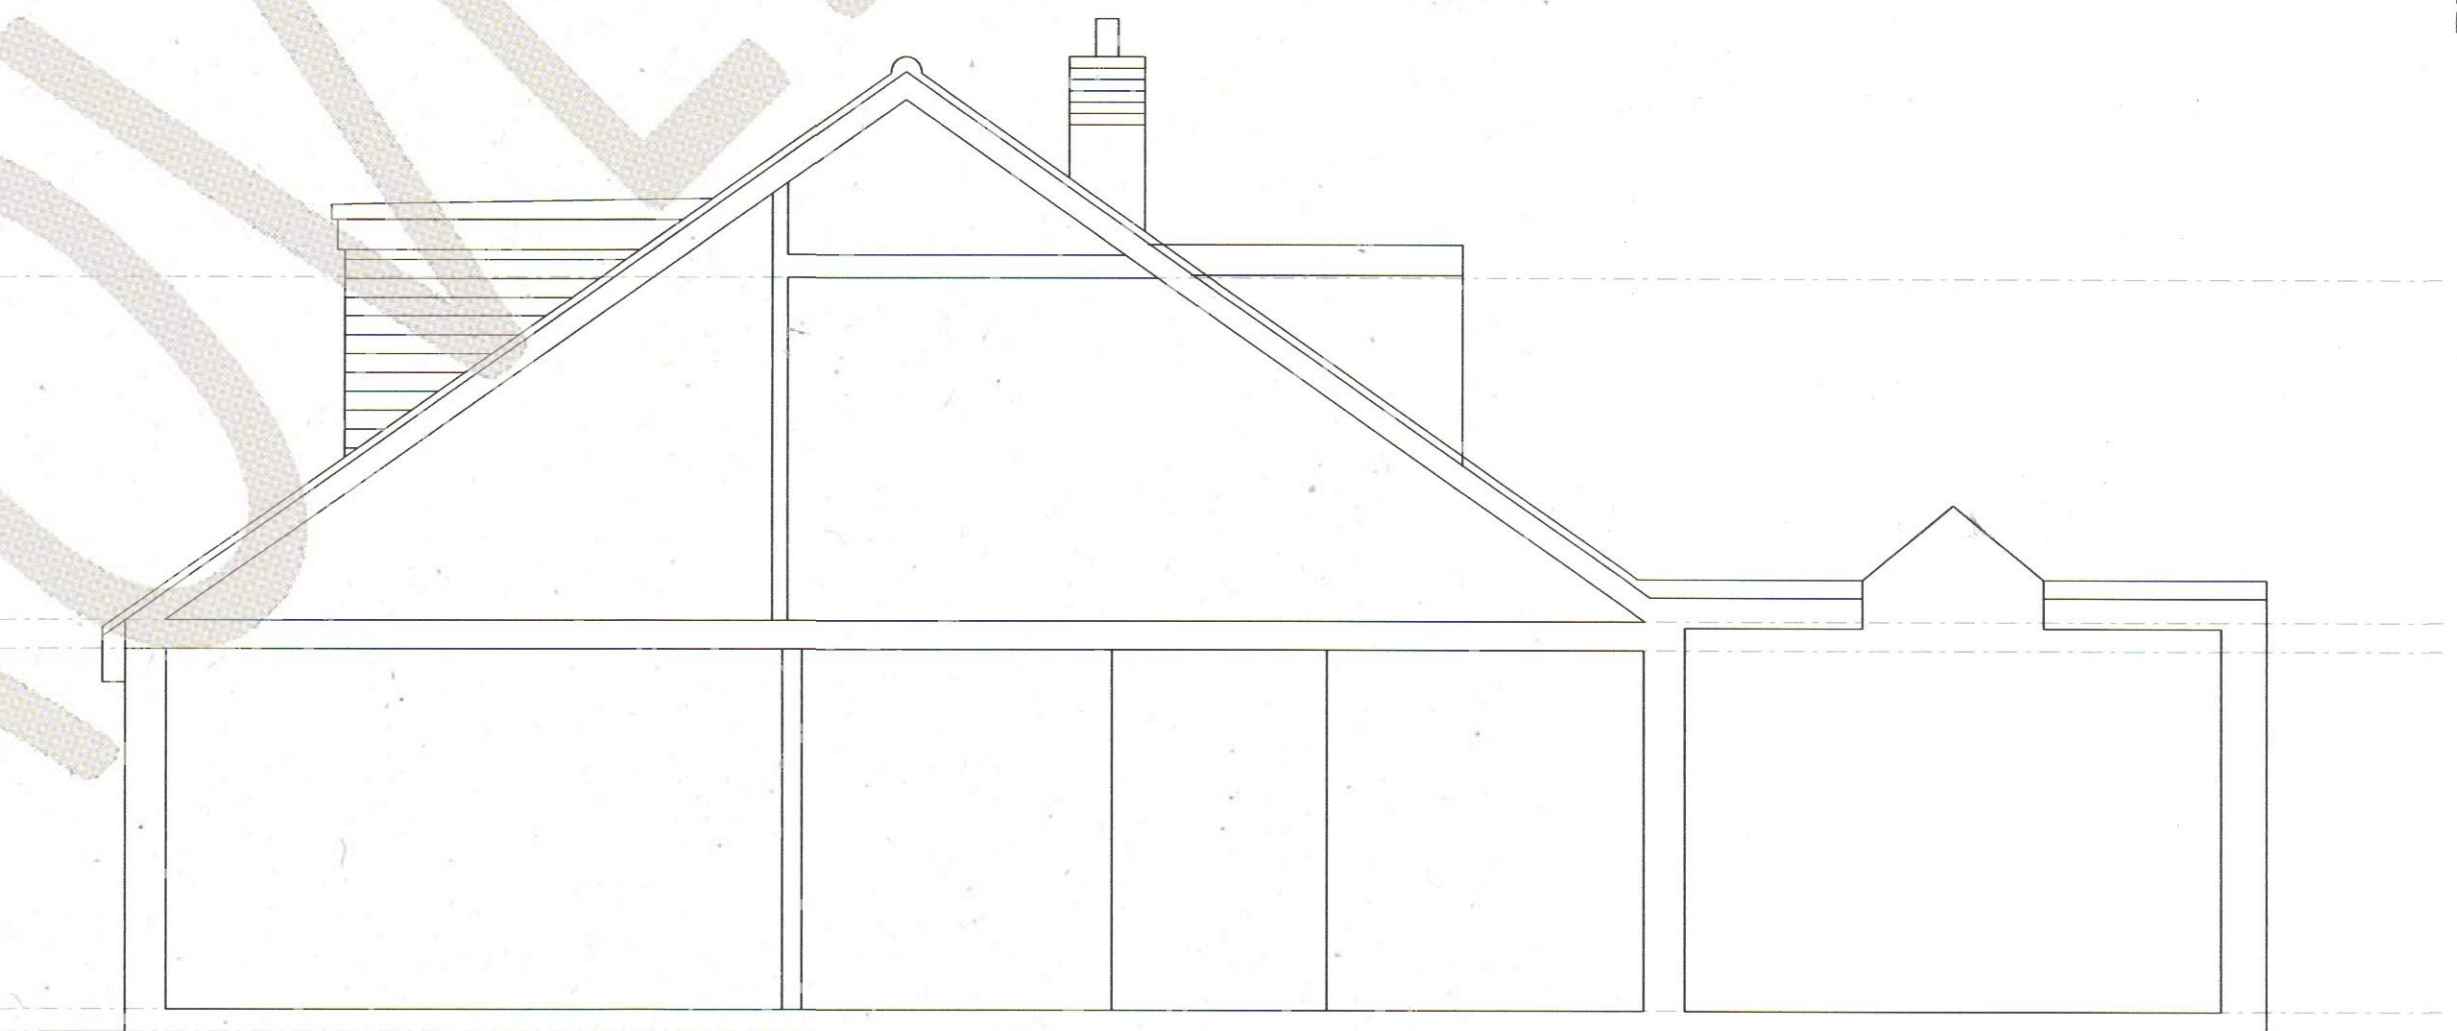

Proposed Section



Proposed Roof Plan

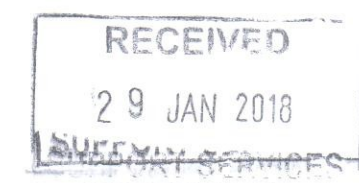

pa d

independent architectural services
52 Bailey Road Leigh on Sea Essex SS8 3PJ M:07790 069188

Project: 36 Albany Road Rayleigh Essex SS6 8TE

Client: Mr & Mrs Risberg

Drawing title: Proposed Plans Elevations & Section

Scale 1: 50@A1

Drawn by PSA

Project number 18 286 Drawing number P02

Status: Planning Approval

All dimensions must be checked on site and not scaled from this drawing