



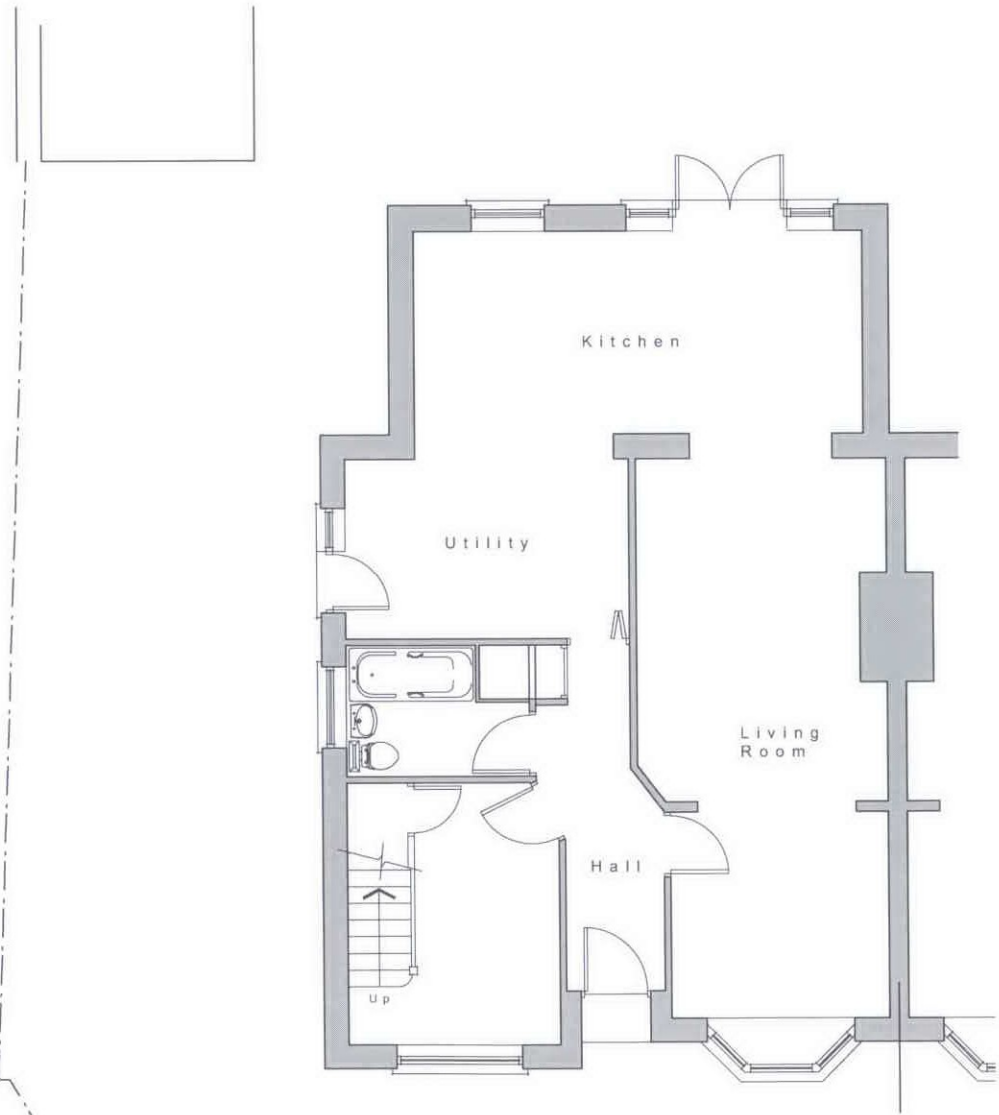


Existing Ground Floor Plan 1:100

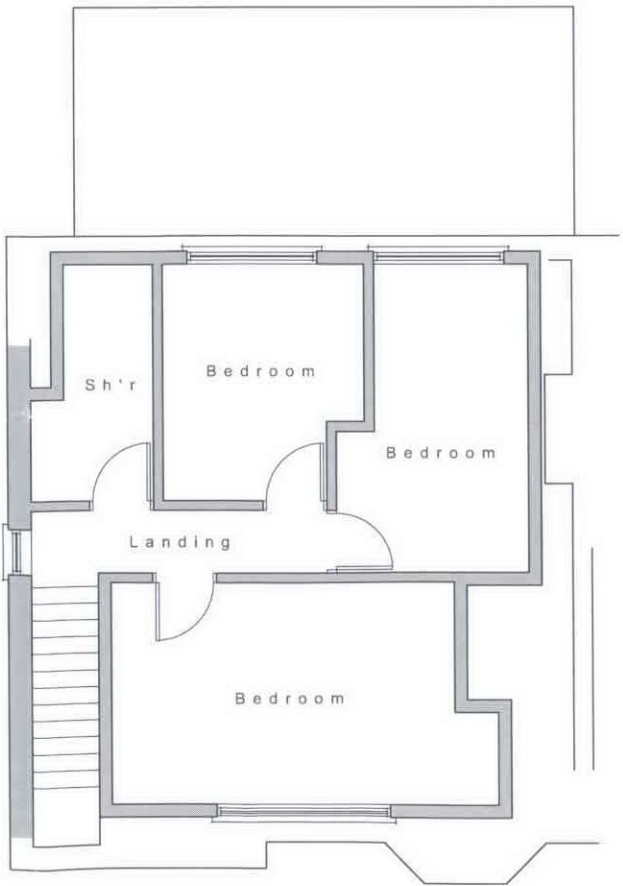

Existing First Floor Plan 1:100

23 APR 2016
SUPPORT SERVICES

 

Client:
MR & MRS HURD
Location:
1 DALES
ROCHFORD
ESSEX
SS4 1RW
Project:
PROPOSED SIDE EXTENSION
EXISTING PLANS/ELEVATIONS
Drawn: J.S.
Scale: 1:100@A3
Drawing No:
17.212.01
Checked: —
Date: DEC 2017
Rev: —

BDA
ARCHITECTURE
RIBA
Chartered Practice
Studio on the Green
Bullocks Croft Golf Club
Golf Road - Canewdon - Essex - SS4 2JN
Tel: 01702 254158 or 01702 254159
www.bdachitecture.co.uk