

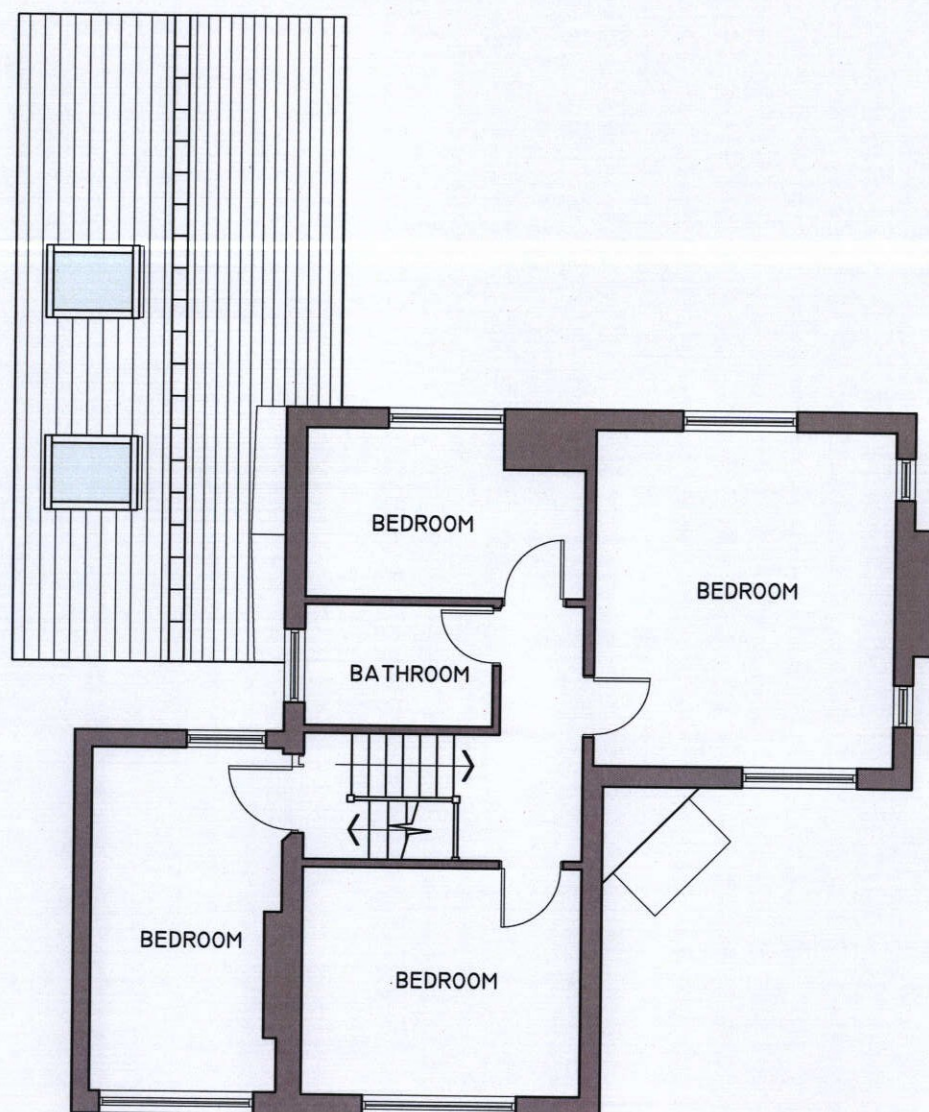


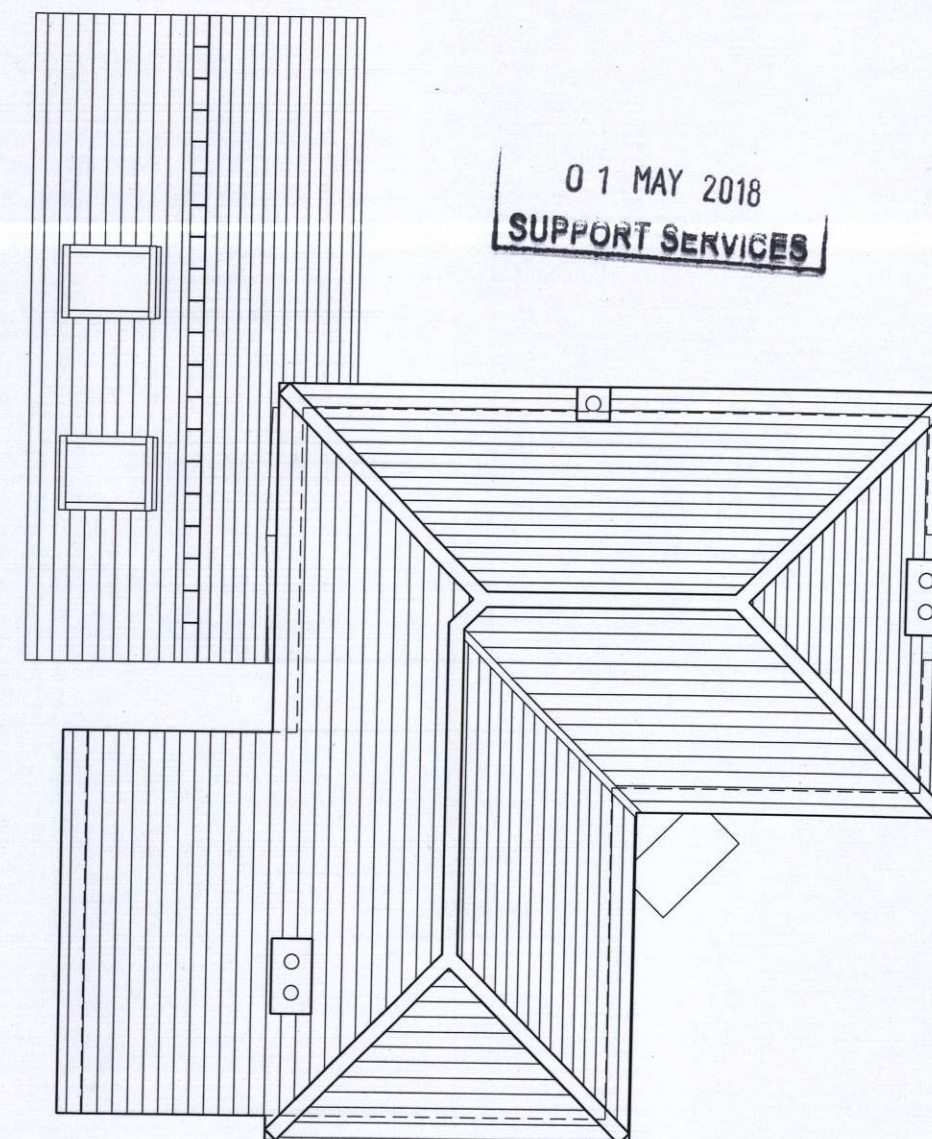

Proposed First Floor Plan
scale 1:100

 

Proposed Roof Plan
scale 1:100

REV A 01/05/18
Revision to rooflights

STEVE JACKSON DESIGN LIMITED

SUITE 32 | PHILPOT HOUSE | STATION ROAD | RAYLEIGH | ESSEX | SS6 7HH
T: (01268) 745 069 E: STEVE@STEVEJACKSONDESIGN.CO.UK

Client:
MR & MRS BRUNERO

Location:
**32 STATION ROAD
RAYLEIGH
SS6 7HL
ESSEX**

Project:
**PROPOSED
FIRST AND ROOF PLANS**

Drawn: AM Checked: SJ
Scale: 1:100 Drawing Size: A3
Drawing No: D0418336-L02

Date: APRIL 18

Revision: **A**