



Notes

CONTRACTORS ARE TO CHECK ALL LEVELS AND DIMENSIONS BEFORE WORK IS PUT IN TO HAND, AND ANY DISCREPANCIES ARE TO BE REFERRED TO THIRD DIMENSION ARCHITECTURAL & INTERIOR DESIGN LTD.


APPROVED

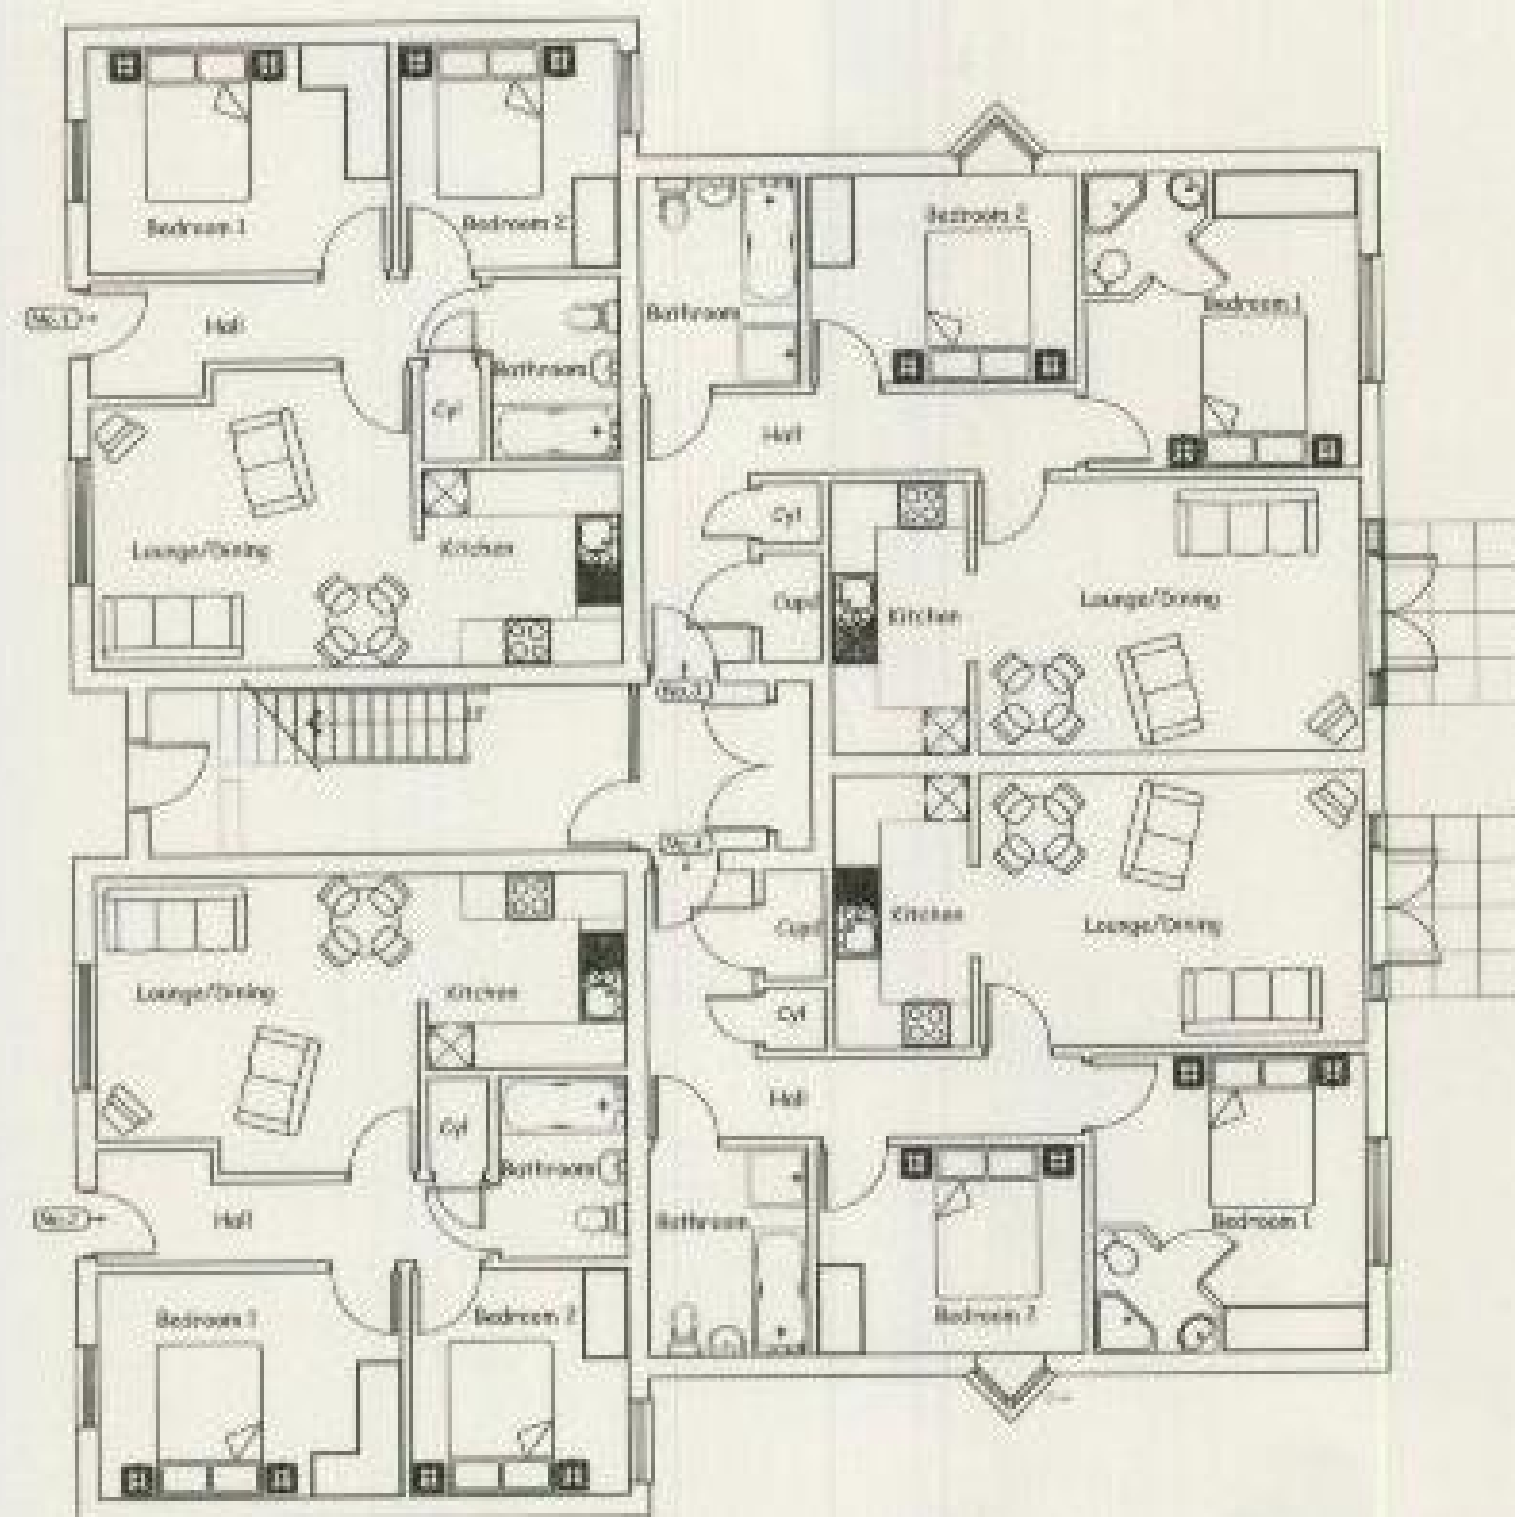


GROUND FLOOR PLAN 1:100

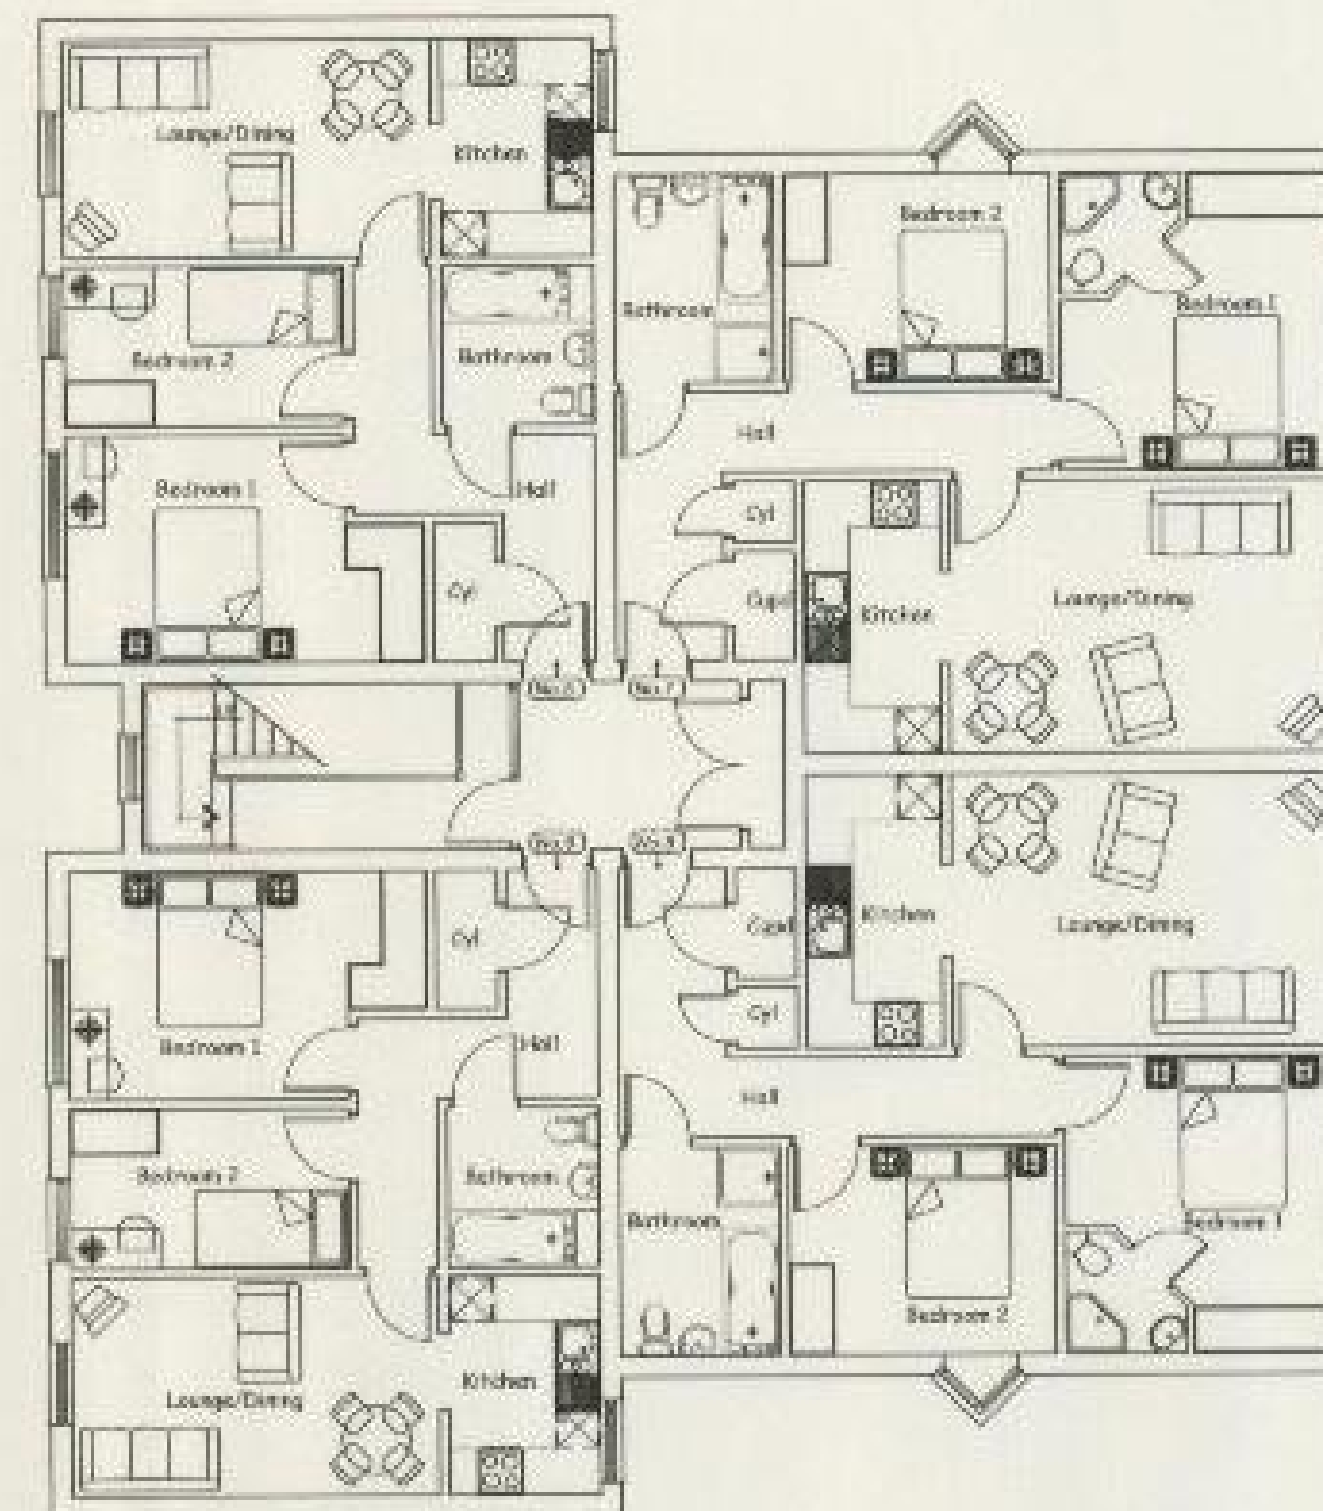

FIRST FLOOR PLAN 1:100

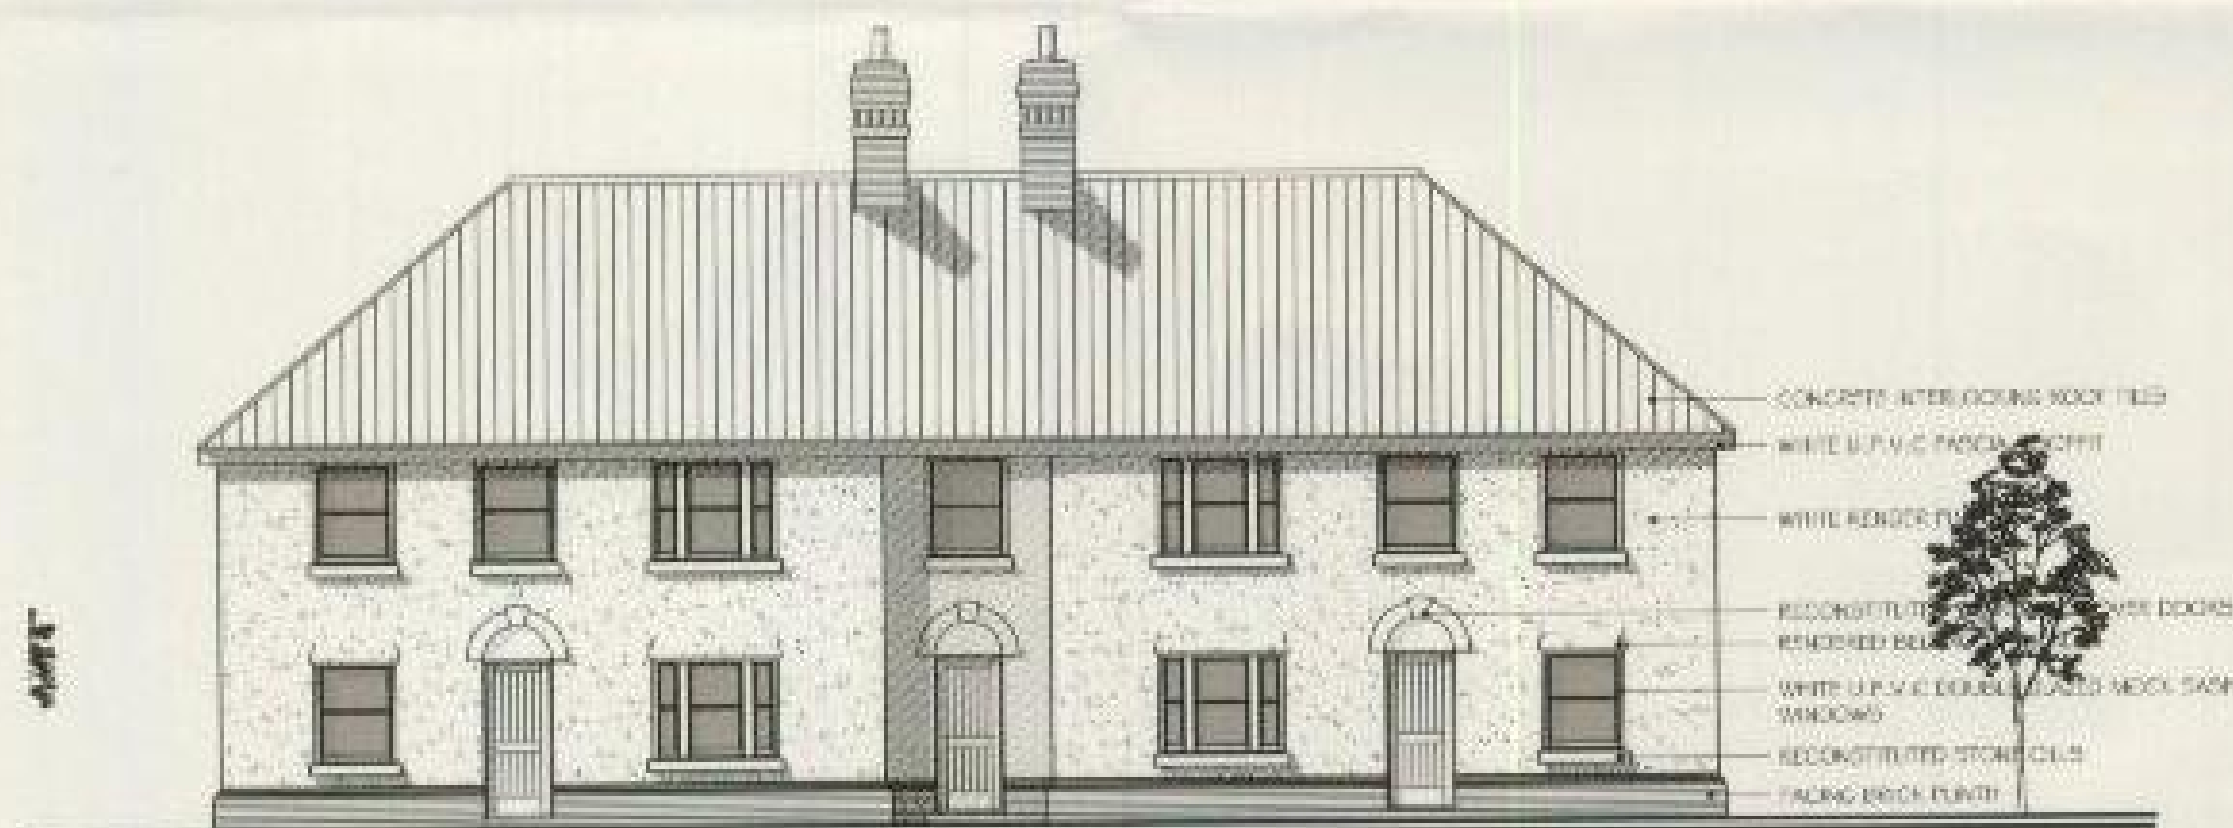


NORTH-WEST ELEVATION (TO HOCKLEY ROAD) 1:100

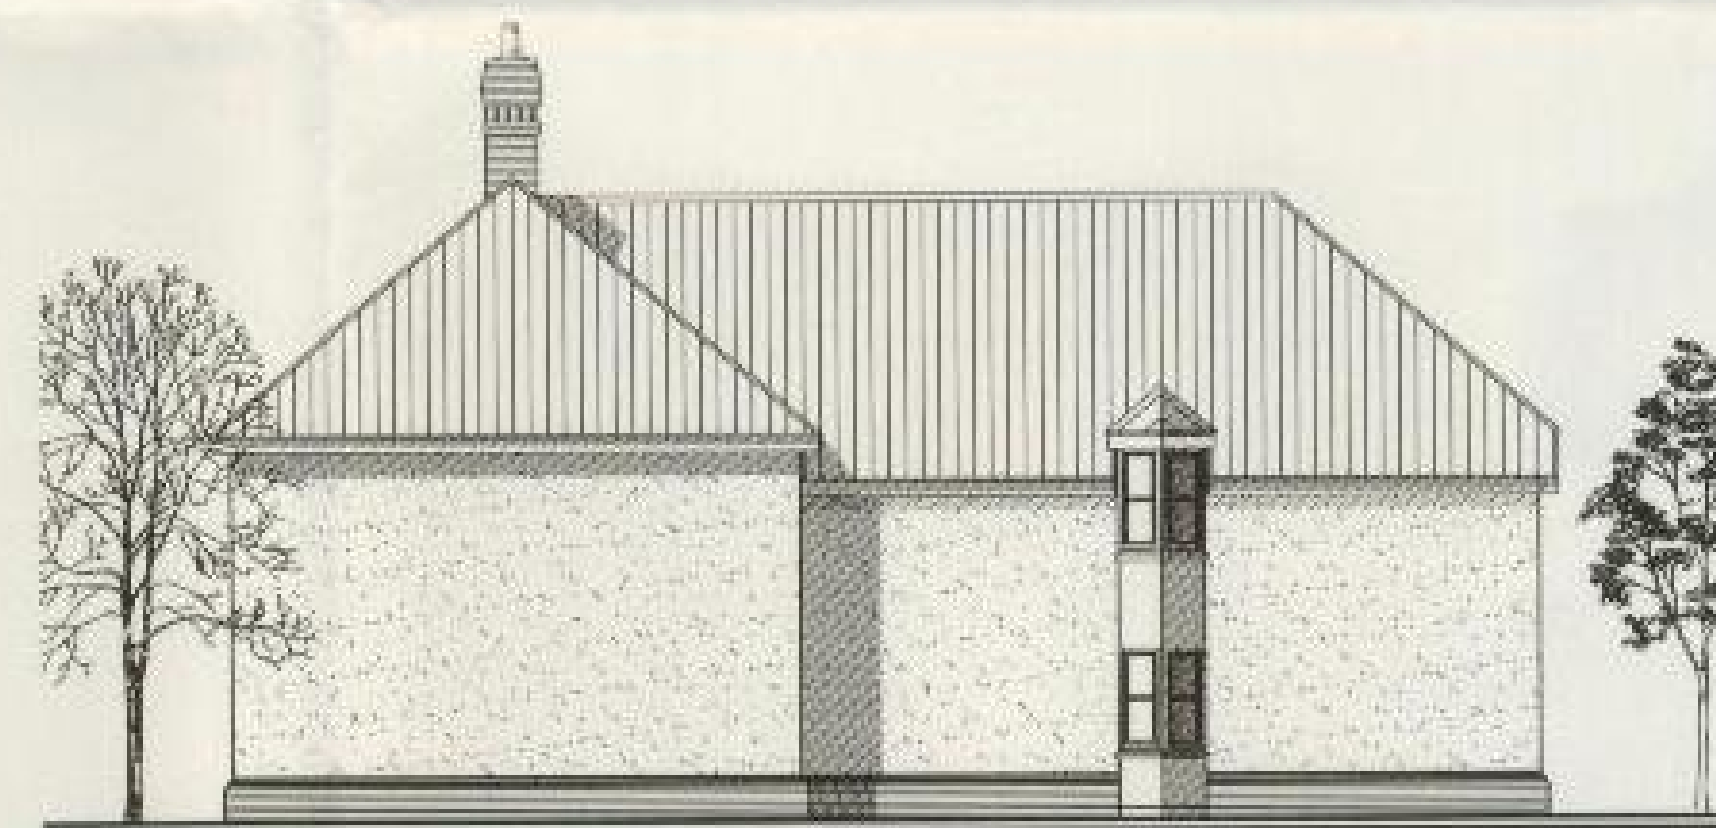

SOUTH-WEST ELEVATION 1:100



SOUTH-EAST ELEVATION 1:100

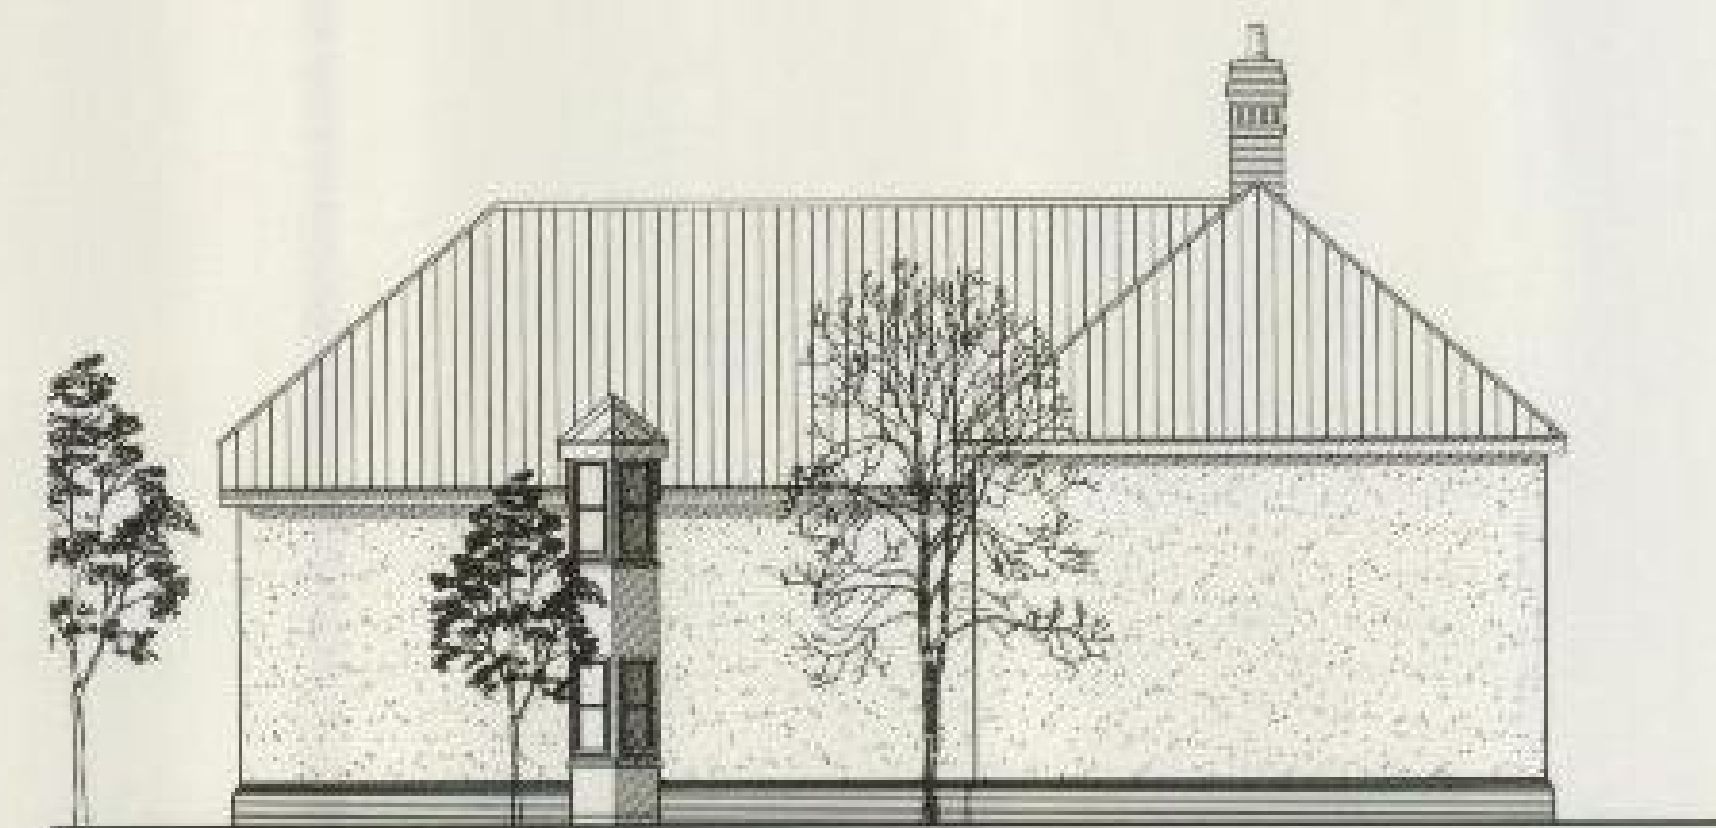

NORTH-EAST ELEVATION 1:100

BARRATT

Rev.	Date	Description	Drawn By
A	08/02/07	WINDOW NOTE AMENDED TO MATCH SASH AS APPROVED	DC

Project & Name
HOCKLEY ROAD
 EXISTING APPROVED SCHEME
 8 UNITS @
 36 HOCKLEY ROAD, RAYLEIGH
 BARRATT EASTERN COUNTIES

3rd D
 Architectural & Interior Design Ltd.
 First Floor, 15-16 Avon Way,
 Southend On Sea, Essex SSO 6RN
 Tel: 0702 540954 Fax: 0702 540954
 www.thirdimension.org


Drawing Title			
APPROVED PLANS & ELEVATIONS			
Date	Scale	Drawn By	Check By
APRIL '07	1:100	DC	
Project	Drawn	Project	Drawn
154	04	A	

CONTRACTORS ARE TO CHECK ALL LEVELS AND DIMENSIONS BEFORE WORK IS PUT IN TO HAND, AND ANY DISCREPANCIES ARE TO BE REFERRED TO THIRD DIMENSION ARCHITECTURAL & INTERIOR DESIGN LTD.

PROPOSED



LOCATION PLAN 1:1250

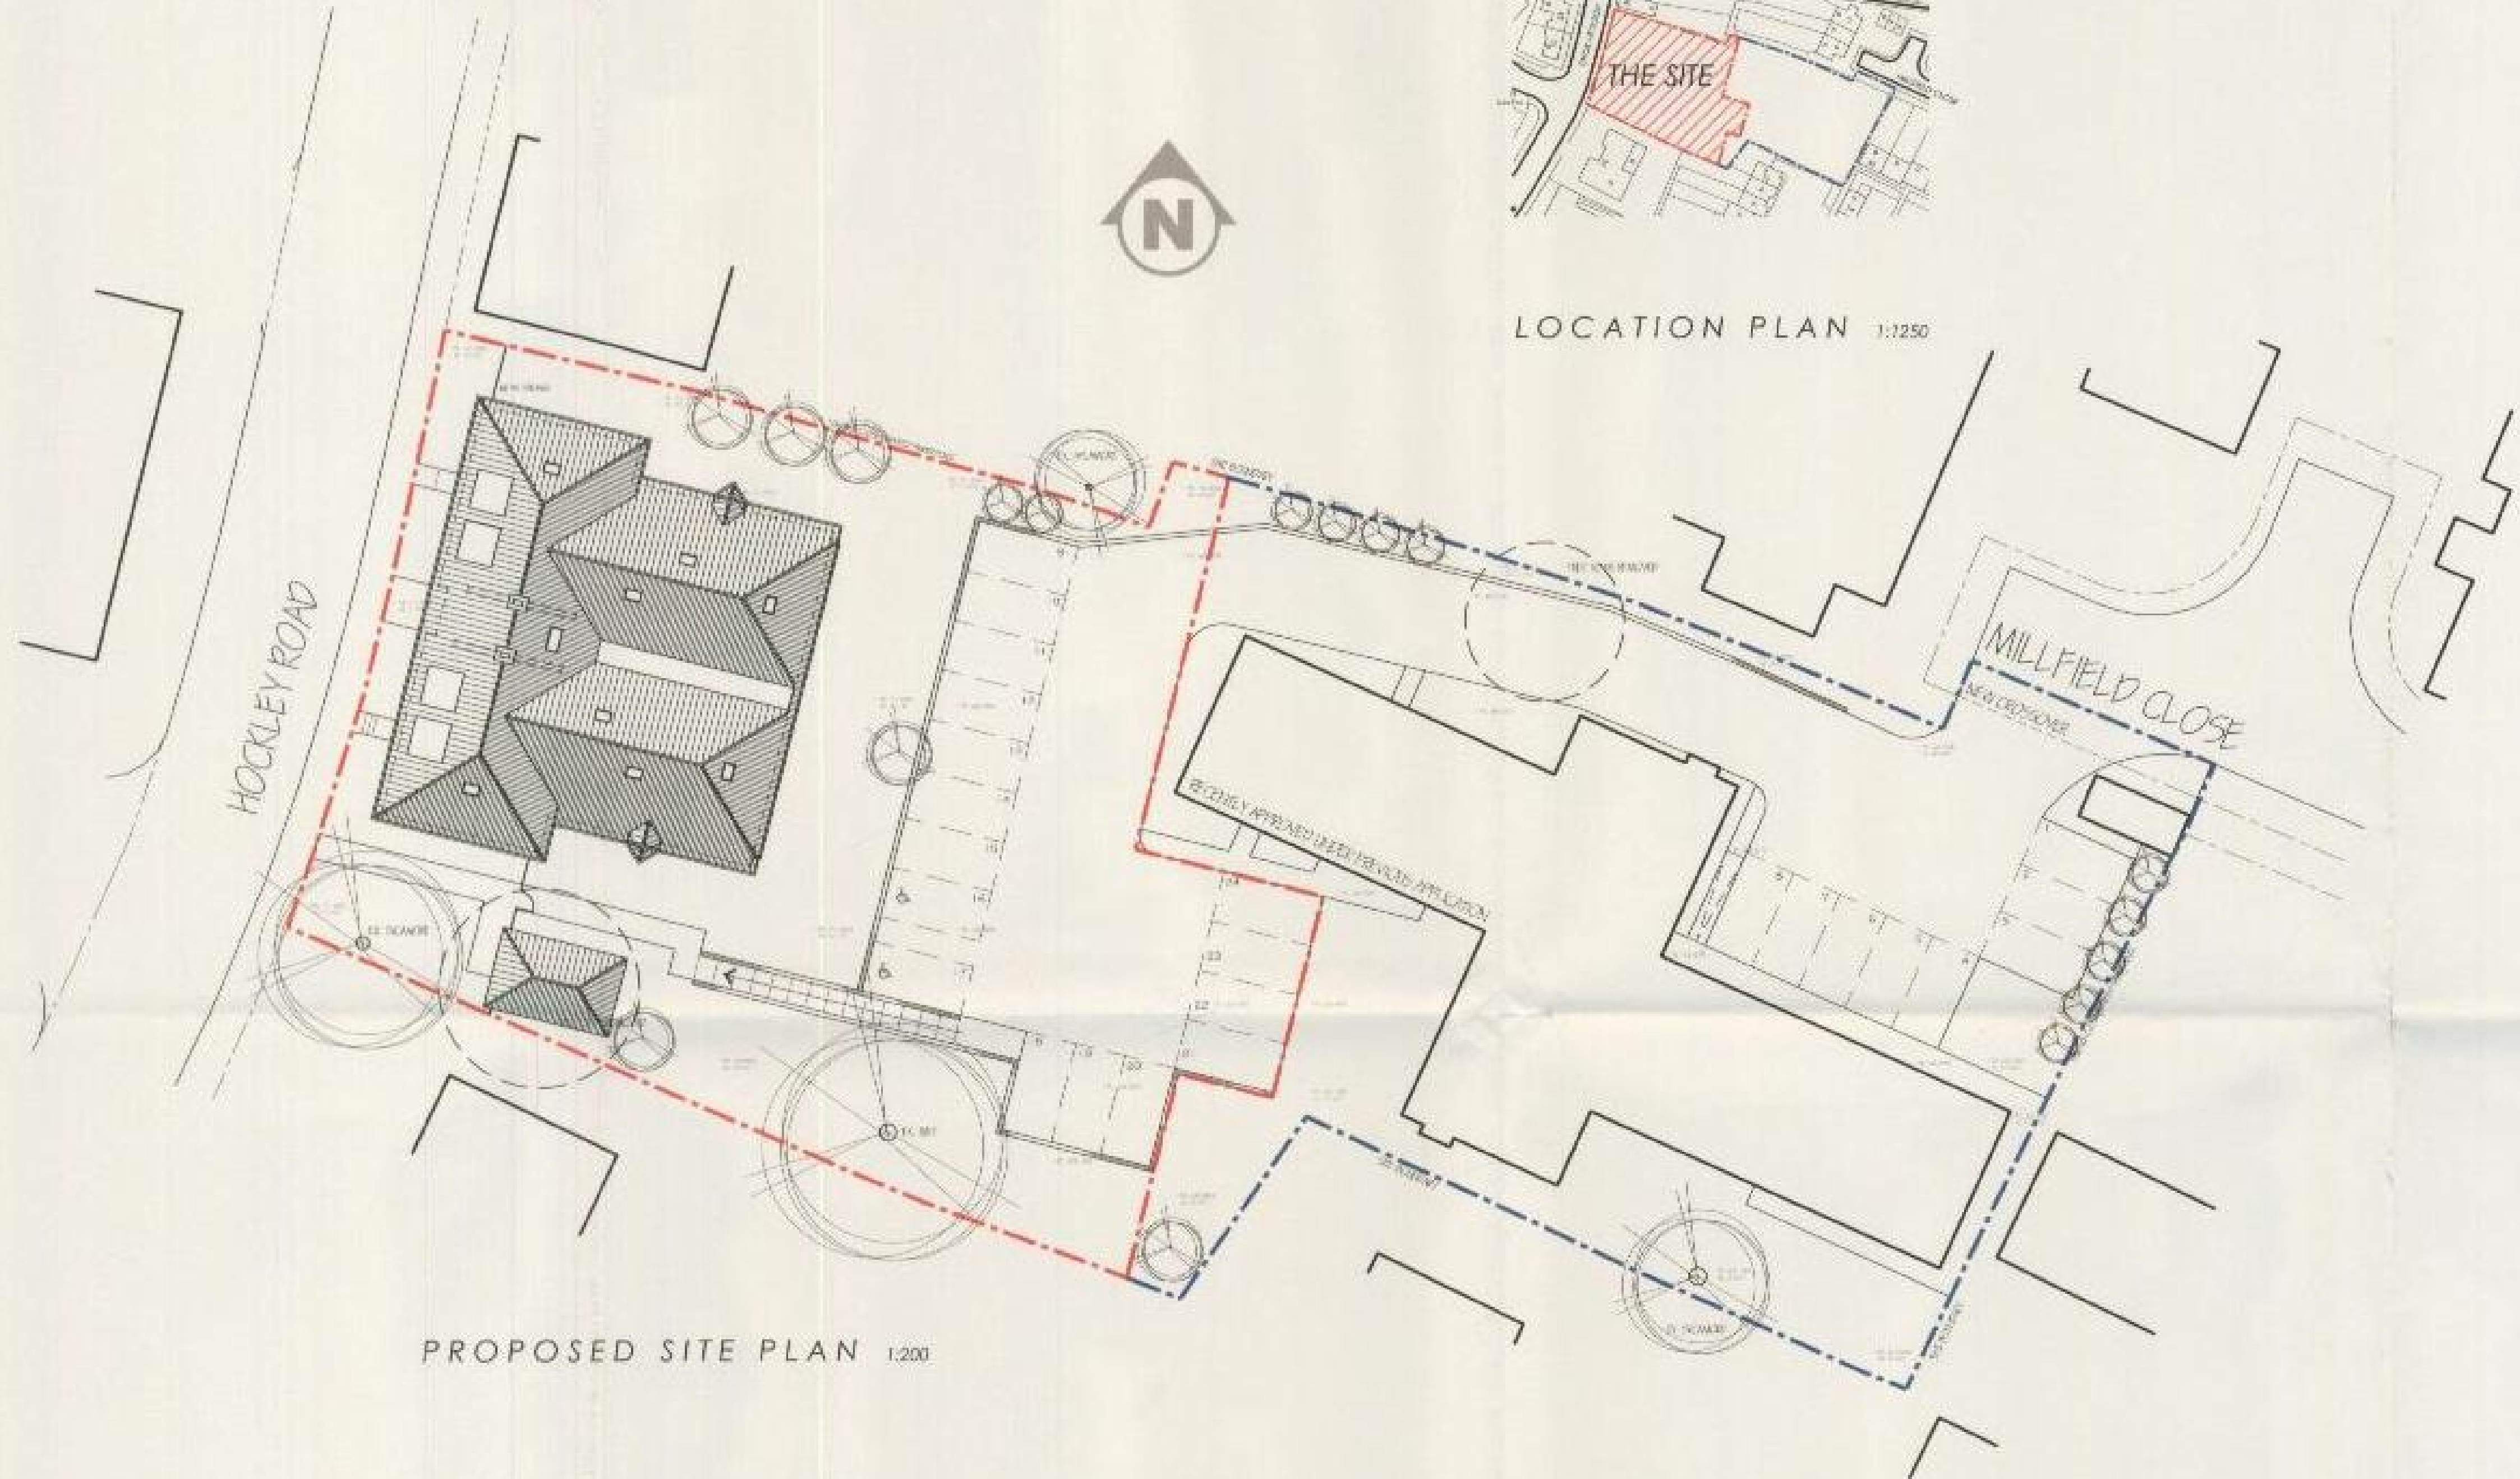

PROPOSED SITE PLAN 1:200

PROPOSED STREET SCENE 1:100



A	05.06.07	SITE BOUNDARY AMENDED	ZIC
Rev	Date	Description	Drawn By

Project & Client
HOCKLEY ROAD
 VARIATION SCHEME FOR
 10 UNITS @
 36 HOCKLEY ROAD, RAYLEIGH
 BARRATT EASTERN COUNTIES


3rd D
 Architectural & Interior Design Ltd.
 First Floor, 15-19 Pavilion Way,
 Southend On Sea, Essex SSO 6LN
 Tel: 0702 542054 Fax: 0702 546054
www.thirdimension.org

Drawn Title
PROPOSED
SITE PLAN & STREET SCENE


Date APRIL 07	Scale 1:200	Drawn By DC
Project 154	Sheet 01	Revision A

50 HOCKLEY ROAD WALKWAY 48 HOCKLEY ROAD 46 HOCKLEY ROAD PROPOSED RESIDENTIAL DEVELOPMENT 34 HOCKLEY ROAD


CONTRACTORS ARE TO CHECK ALL LEVELS AND DIMENSIONS BEFORE WORK IS PUT IN TO HAND, AND ANY DISCREPANCIES ARE TO BE REFERRED TO THIRD DIMENSION ARCHITECTURAL & INTERIOR DESIGN LTD.

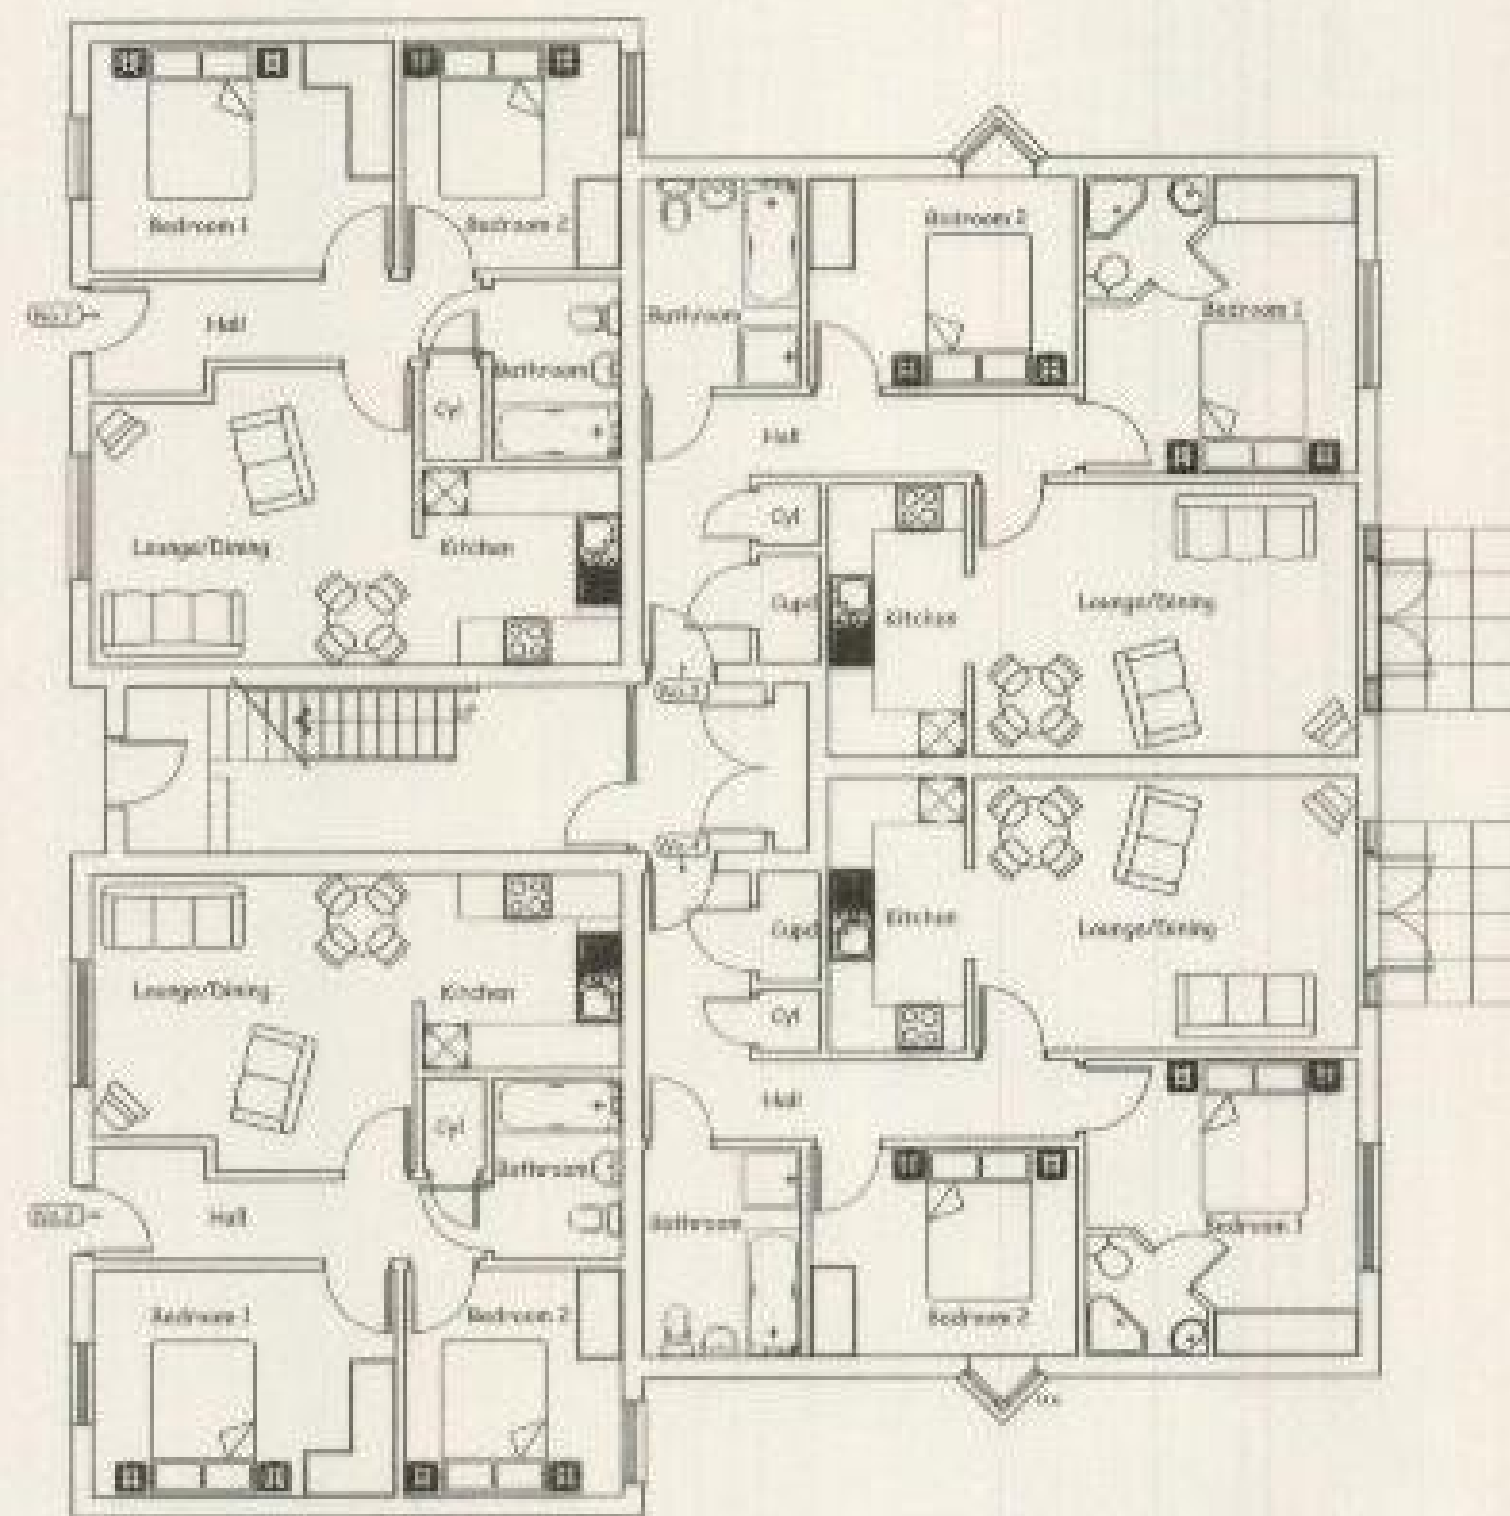

GROUND FLOOR PLAN 1:100

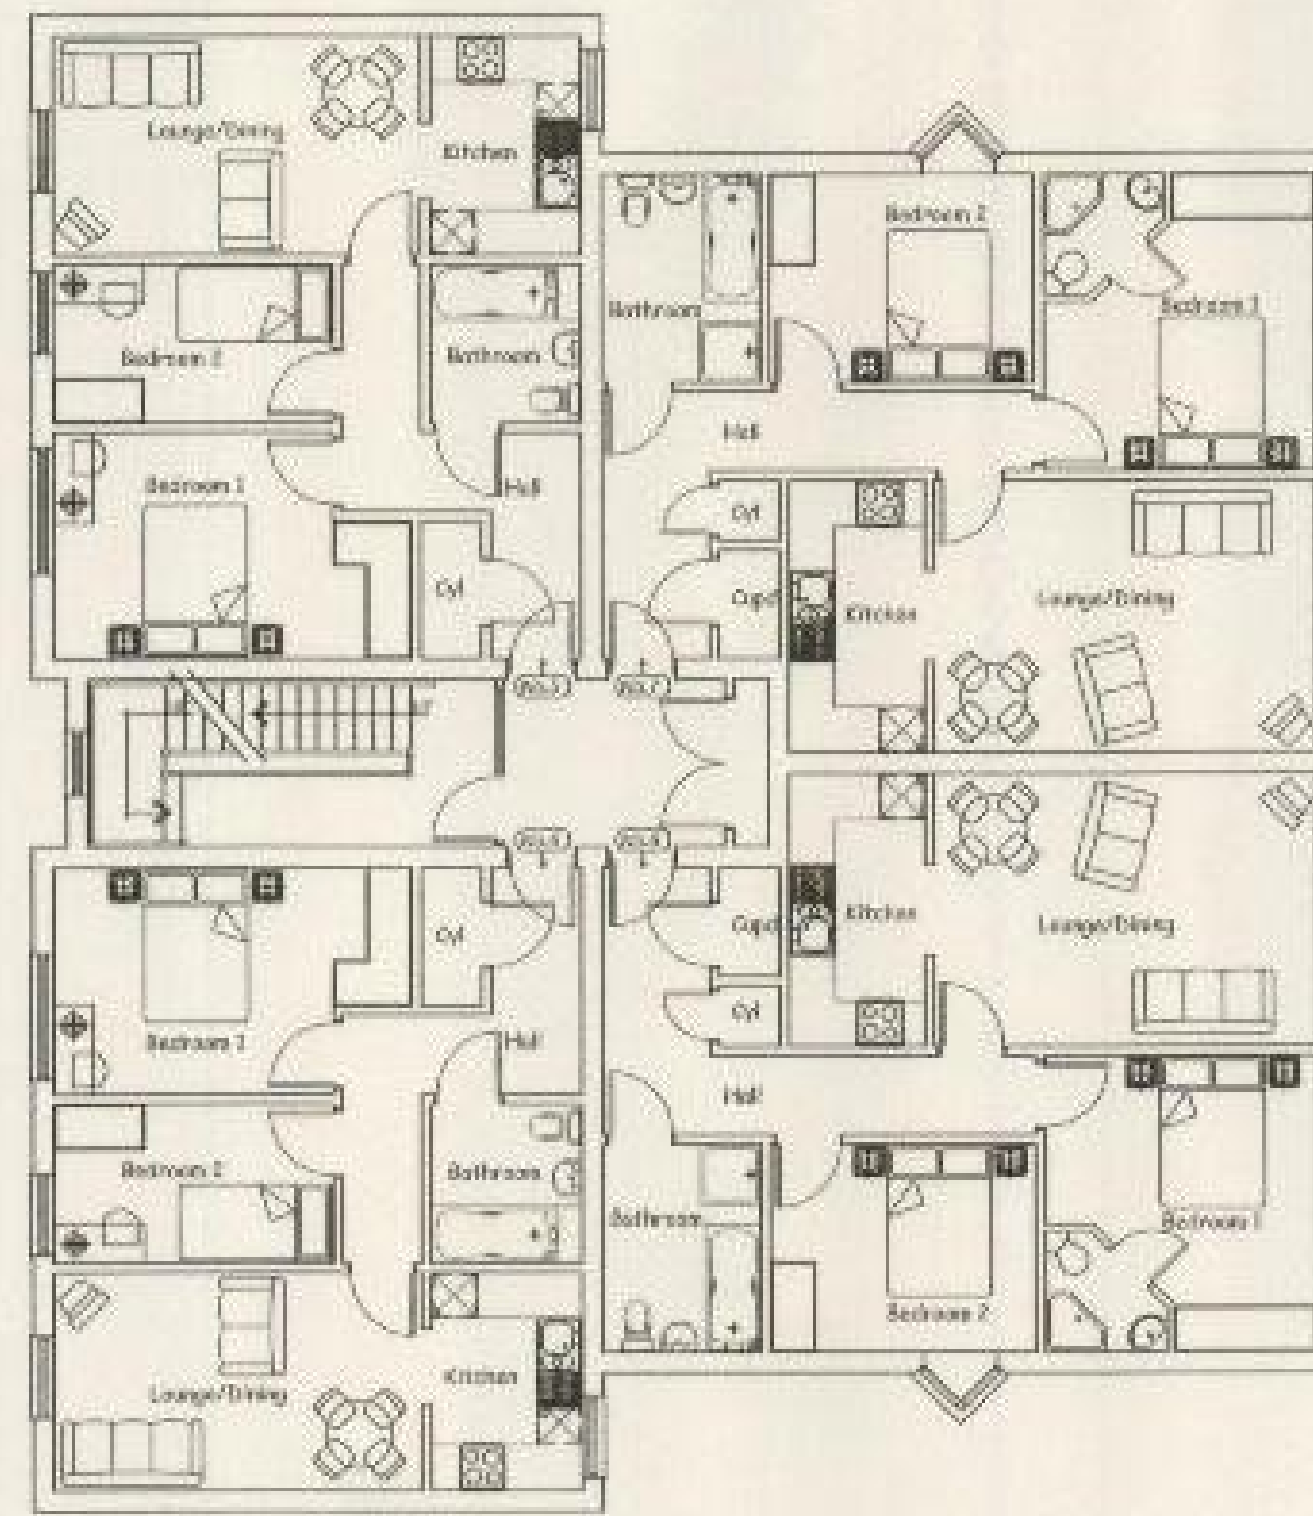


FIRST FLOOR PLAN 1:100

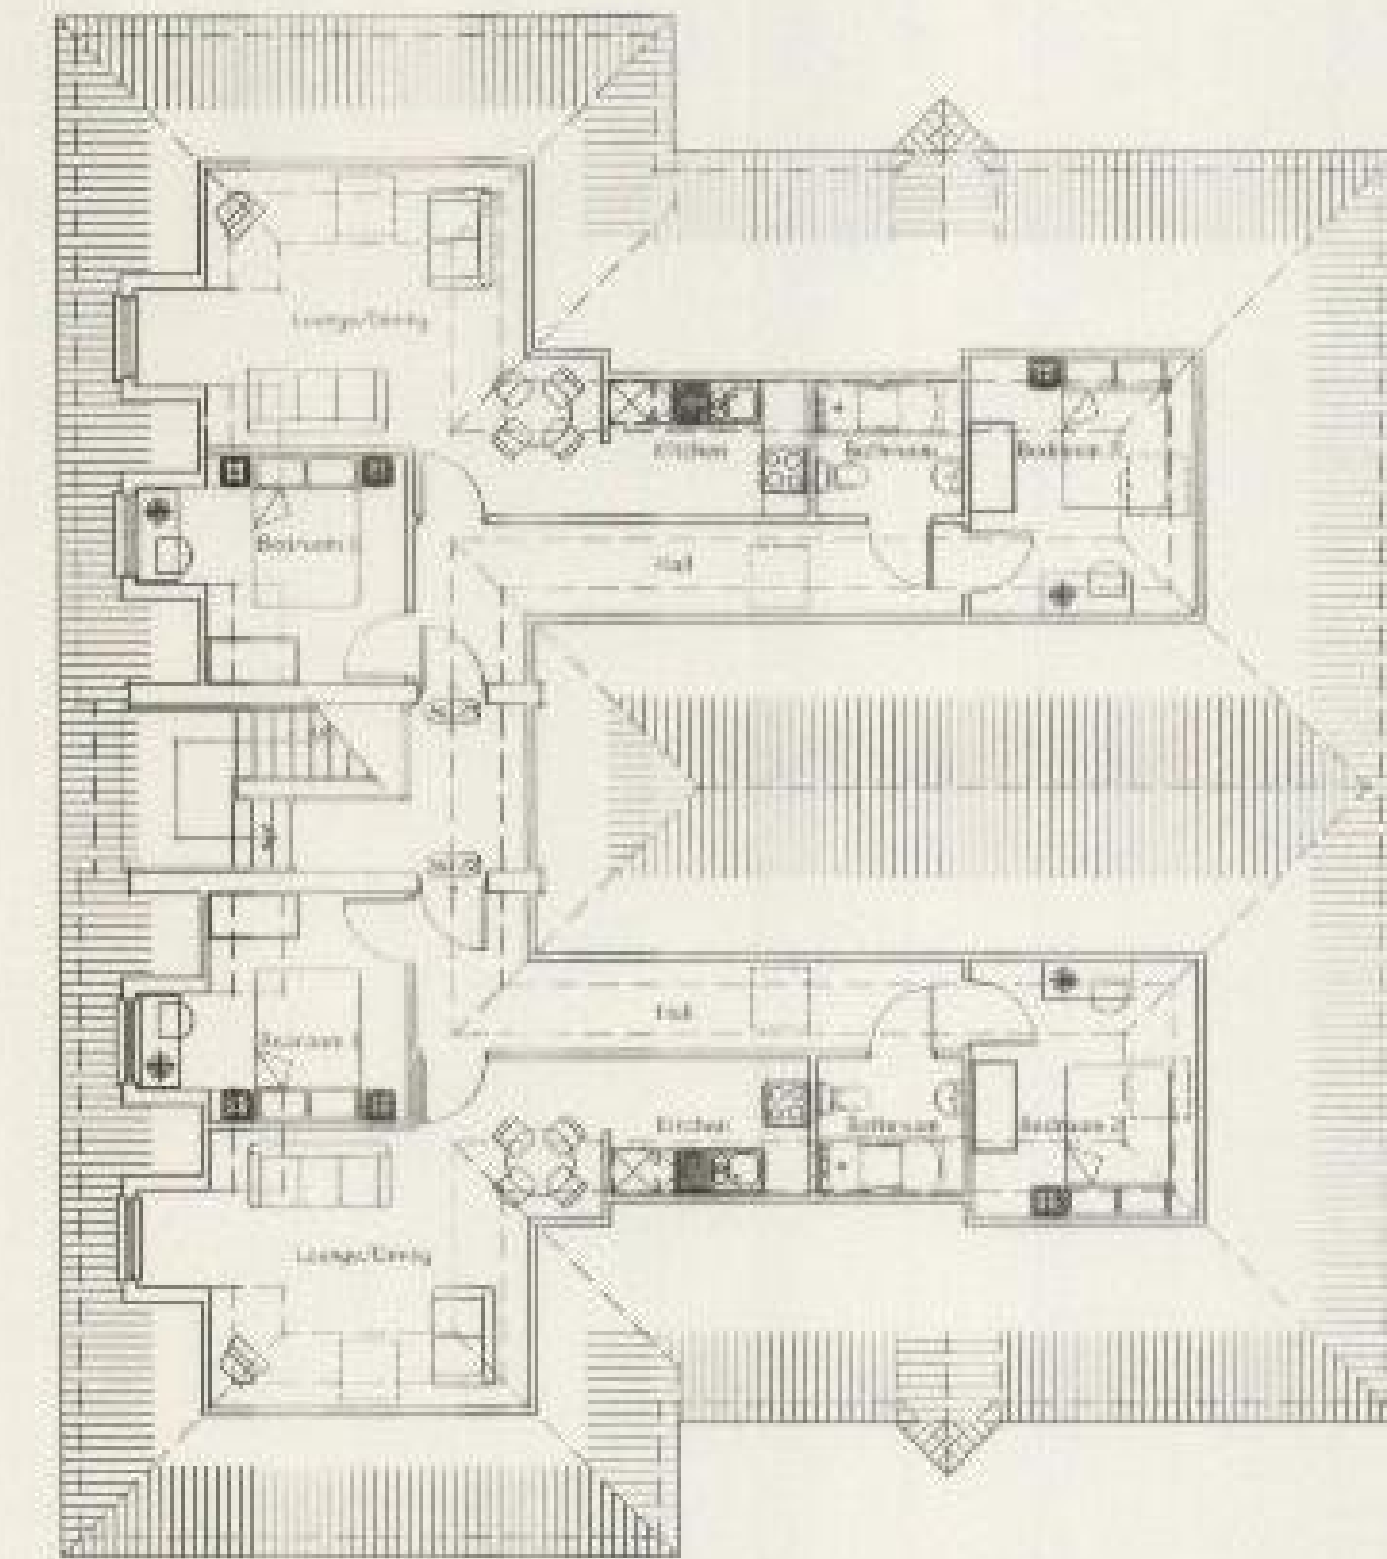

SECOND FLOOR PLAN 1:100



NORTH-WEST ELEVATION (TO HOCKLEY ROAD) 1:100

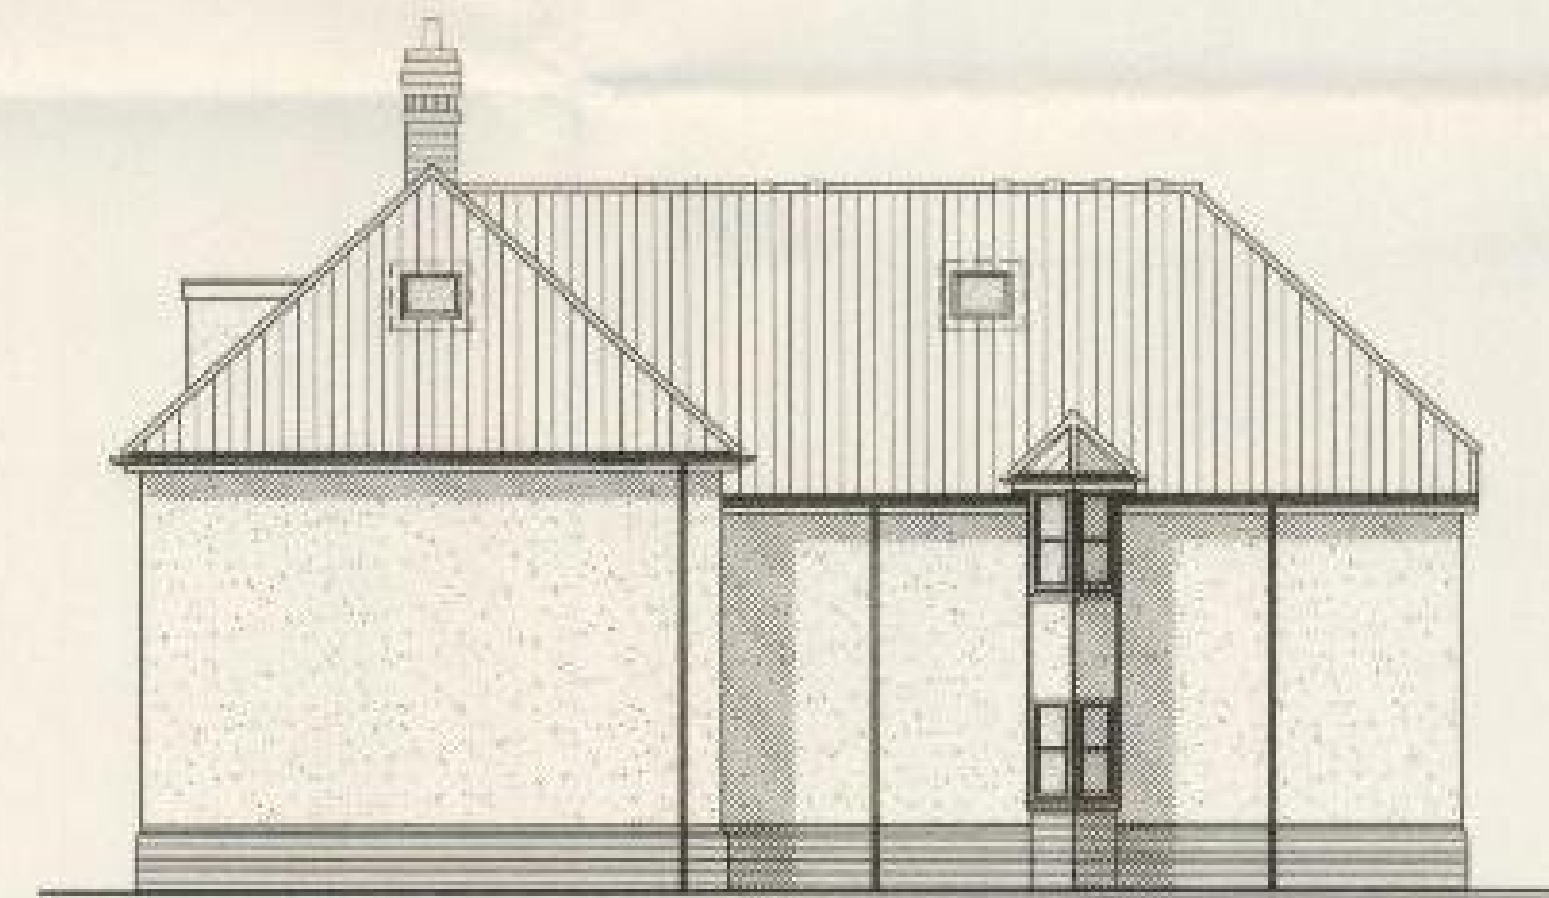

SOUTH-WEST ELEVATION 1:100



SOUTH-EAST ELEVATION 1:100



NORTH-EAST ELEVATION 1:100

BARRATT

Rev	Date	Description	Rev By
A	04/04/07	WINDOW HOLES AMENDED TO MATCH EXISTING WINDOWS, GLAZE & ROOF TILE MATERIAL SPECIFIED	DC

Project & Date:
HOCKLEY ROAD
 VARIATION SCHEME FOR
 10 UNITS @
 36 HOCKLEY ROAD, RAYLEIGH
 BARRATT EASTERN COUNTIES

3rd D
 Architectural & Interior Design Ltd.
 First Floor, 48-49 Avenue 19th,
 South Road, On Sea, Essex SS16 6LN
 Tel: 07700 343244 Fax: 07700 343244
www.thirddimension.co.uk

Drawing No:
**PROPOSED
 PLANS & ELEVATIONS**


Date	Scale	Rev By
APRIL'07	1:100	DC
Project	Sheet	Revision
154	02	A

PROPOSED

CONTRACTORS ARE TO CHECK ALL LEVELS AND DIMENSIONS BEFORE WORK IS PUT IN TO HAND, AND ANY DISCREPANCIES ARE TO BE REFERRED TO THIRD DIMENSION ARCHITECTURAL & INTERIOR DESIGN LTD



LOCATION PLAN 1:1250

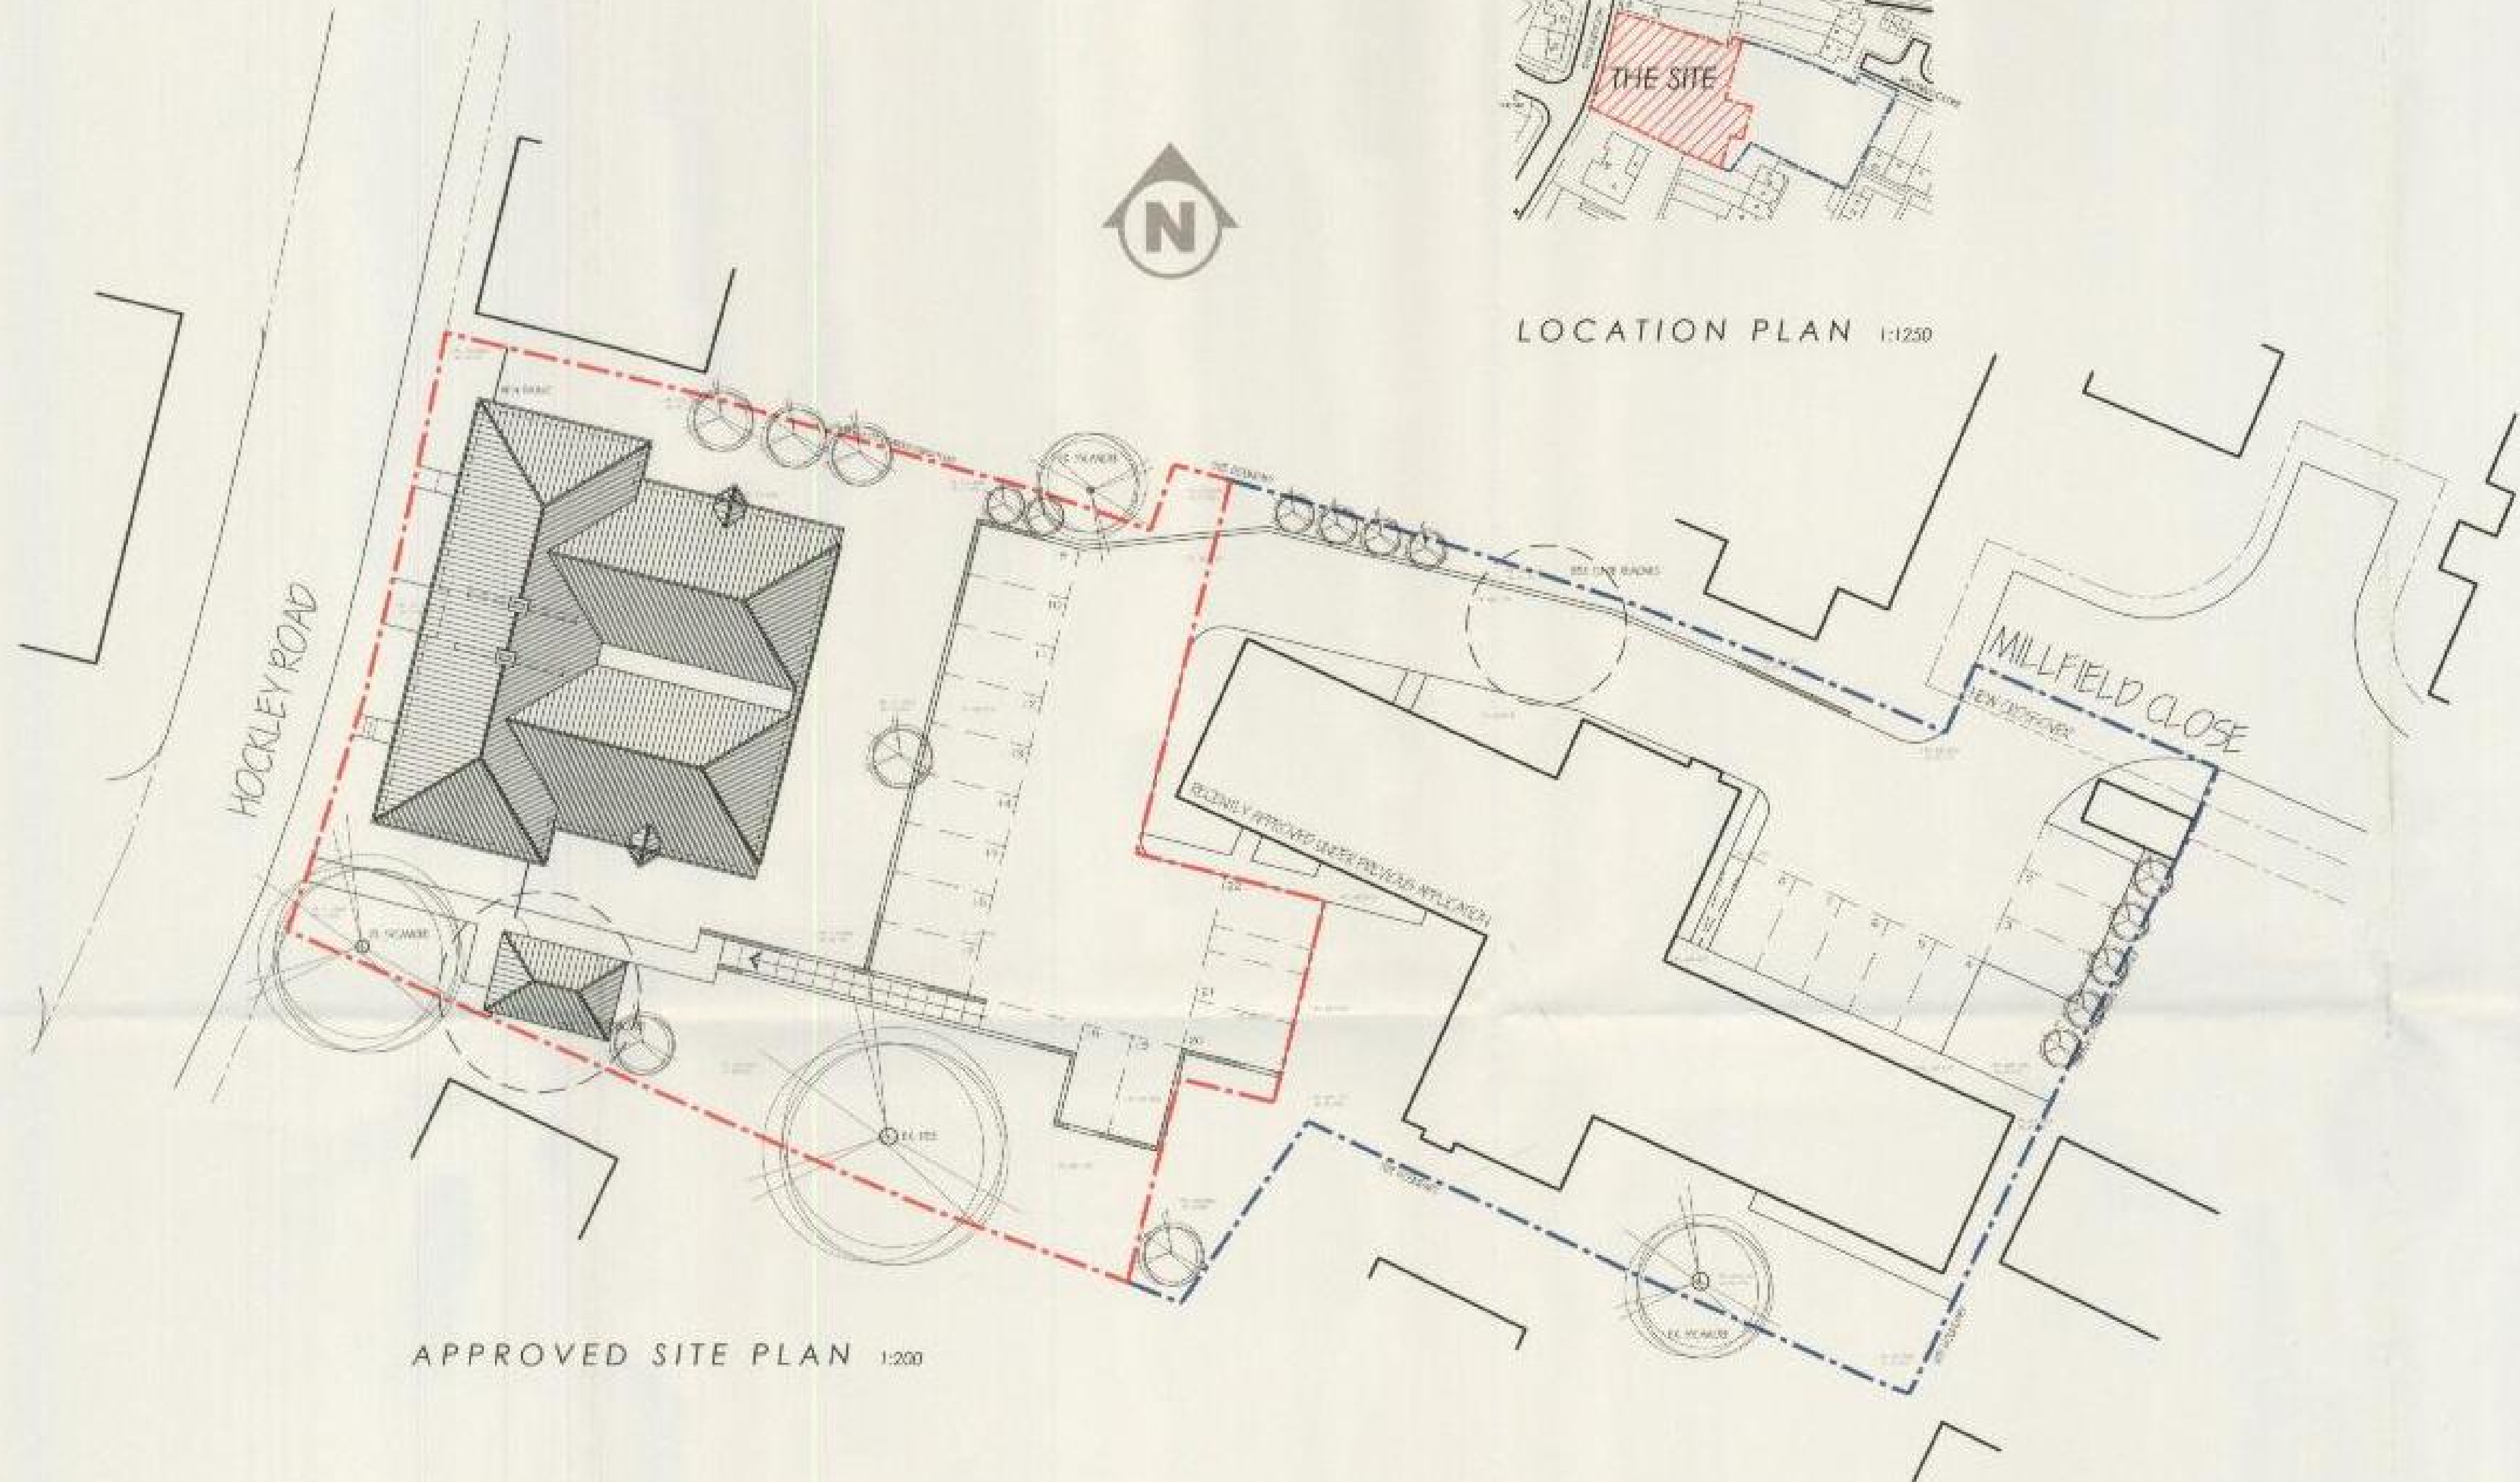

APPROVED SITE PLAN 1:200

APPROVED STREET SCENE 1:100



50 HOCKLEY ROAD WALKWAY 48 HOCKLEY ROAD 46 HOCKLEY ROAD PROPOSED RESIDENTIAL DEVELOPMENT 34 HOCKLEY ROAD



Rev.	Date	Description	Drawn By
A	06/08/07	CAR PARKING LAYOUT AMENDED IN ACCORDANCE WITH APPROVED SCHEME	DC

HOCKLEY ROAD
EXISTING APPROVED SCHEME
8 UNITS @
36 HOCKLEY ROAD, RAYLEIGH
BARRATT EASTERN COUNTIES

3rdD
Architectural & Interior Design Ltd.
First Floor, 88-90 Abchurch Way,
Southend-on-Sea, Essex SS2 6LN
Tel: 07706 544254 Fax: 07706 540024
www.thirdimension.org

APPROVED
SITE PLAN & STREET SCENE

Date	Scale	Drawn By
APRIL '07	1:200	DC
Project	Sheet	Revision
154	03	A

APPROVED

PROPOSED



NORTH-WEST ELEVATION (TO HOCKLEY ROAD) 1:100

MAIN CHANGES FROM ORIGINAL SCHEME

- + EAVES LEVEL RAISED 300mm TO ALLOW FOR UNITS WITHIN ROOF SPACE
- + ROOF PITCH AMENDED FROM 40° TO 42.5°
- + FLAT ROOF DORMERS ADDED
- + WINDOW ABOVE MAIN ENTRANCE DOOR MADE SMALLER TO ALLOW FOR NEW STAIRCASE TO SECOND FLOOR
- + PARKING LAYOUT AMENDED TO INCORPORATE AN EXTRA 2 SPACES

BARRATT

Rev.	Date	Description	Rev. No.

HOCKLEY ROAD
VARIATION SCHEME FOR
10 UNITS @
36 HOCKLEY ROAD, RAYLEIGH
BARRATT EASTERN COUNTIES

3rdD

Architectural & Interior Design Ltd.
First Floor, 18-19 Aviation Way,
Southend On Sea, Essex S52 6UN
Tel: 01702 543354 Fax: 01702 546654
www.thirdimension.org

PROPOSED ALTERATIONS

Date	Rev.	Rev. No.
JUNE'07	1:100	DC
Project	Sheet	Revision
154	05	