


EAST ELEVATION

13.2 - 2.6
10.0 m

23 APR 2007

07/381/FUL

ROCHFORD D.C.
REFUSED PLAN

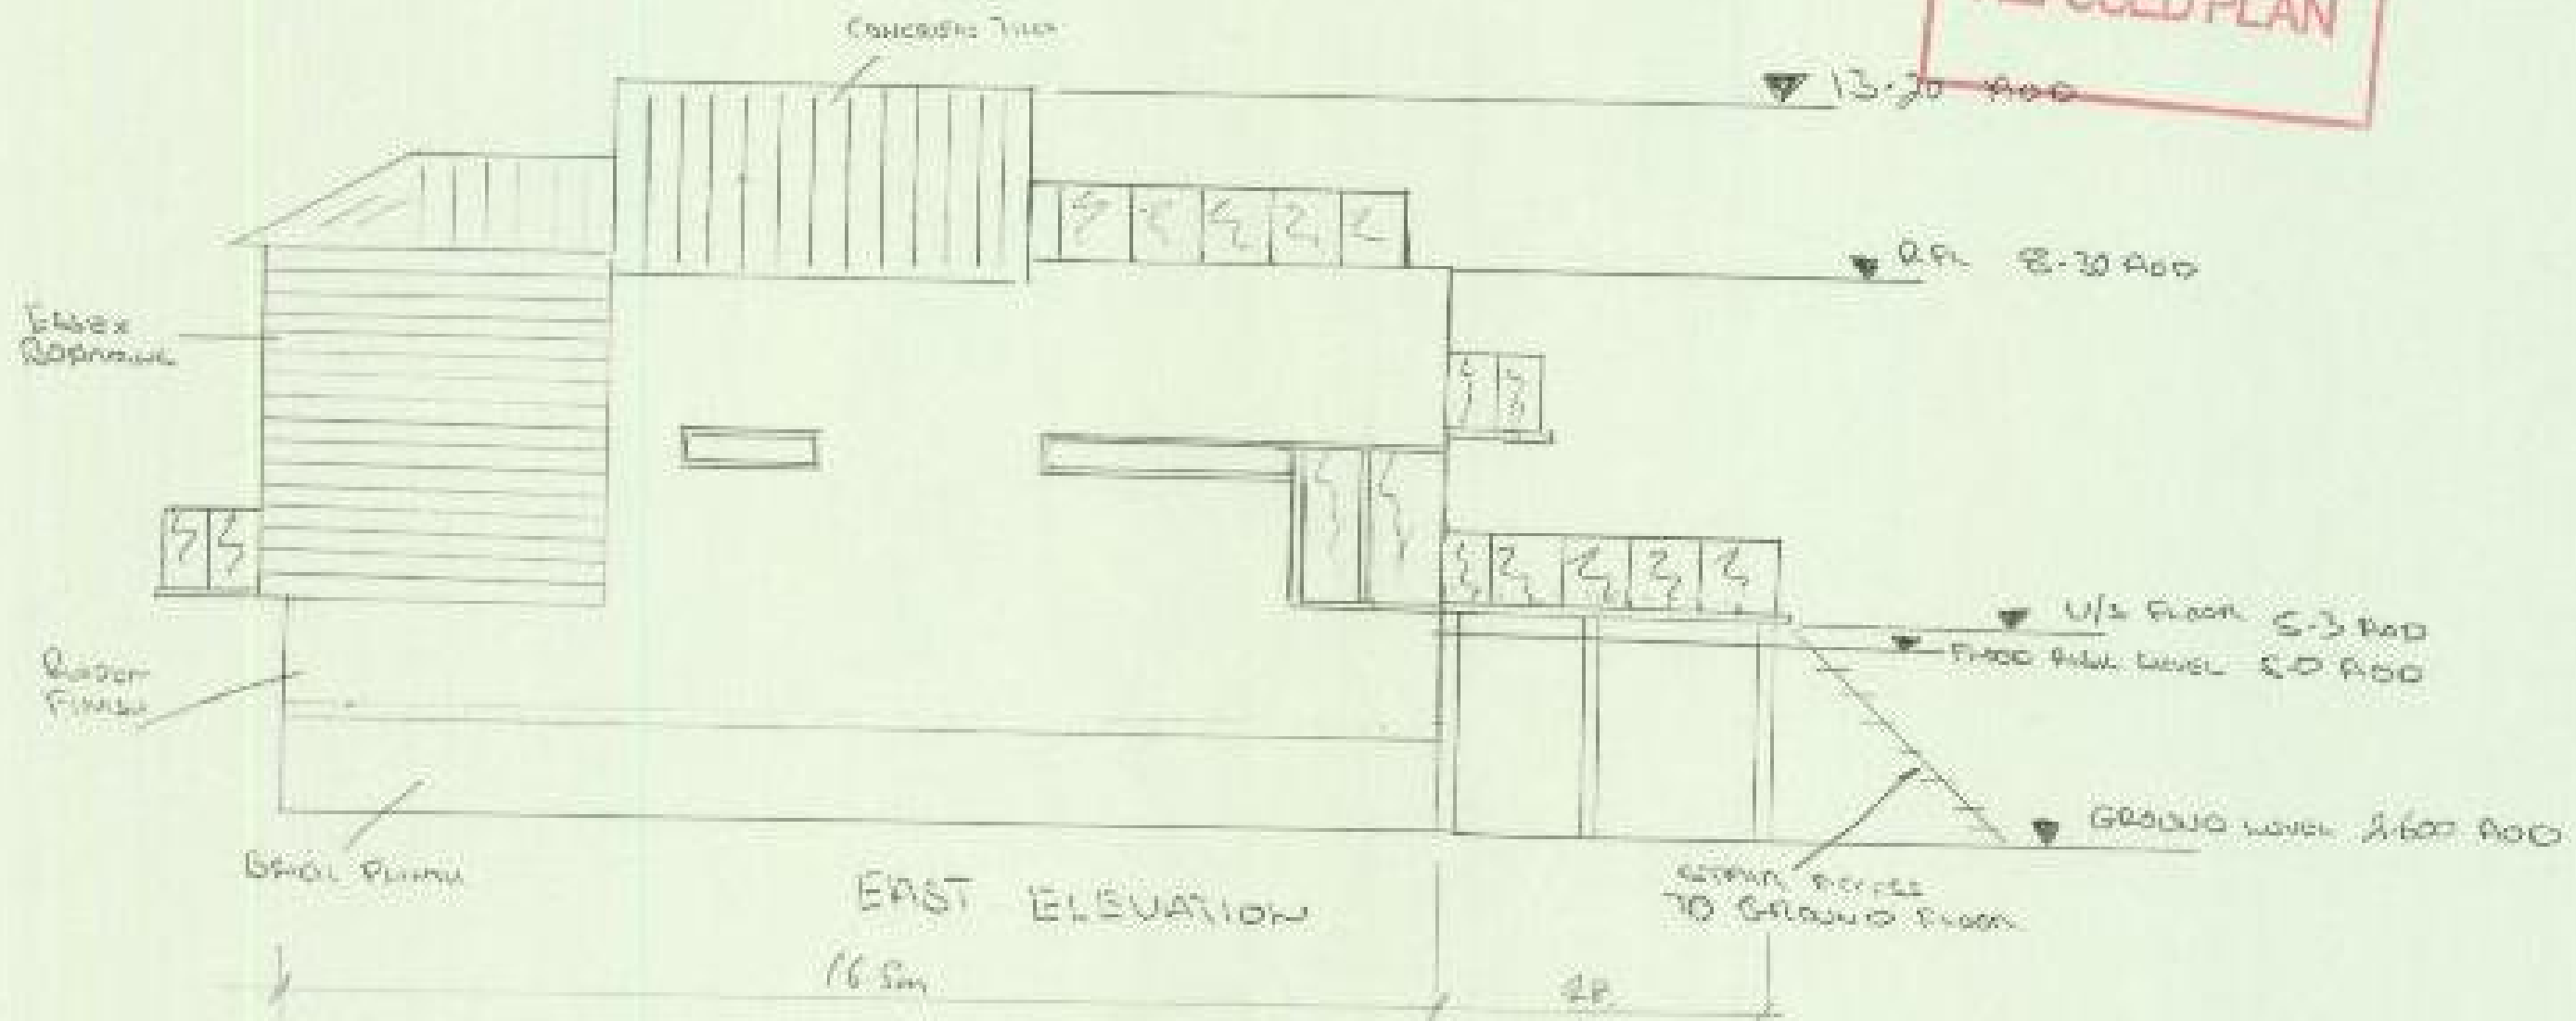

SCALE 1:100

MRS J. RAWSON/M. GARRON

10 KINGSWAY FARM RD
WILLARONG
VIC 3009
SSS 600