



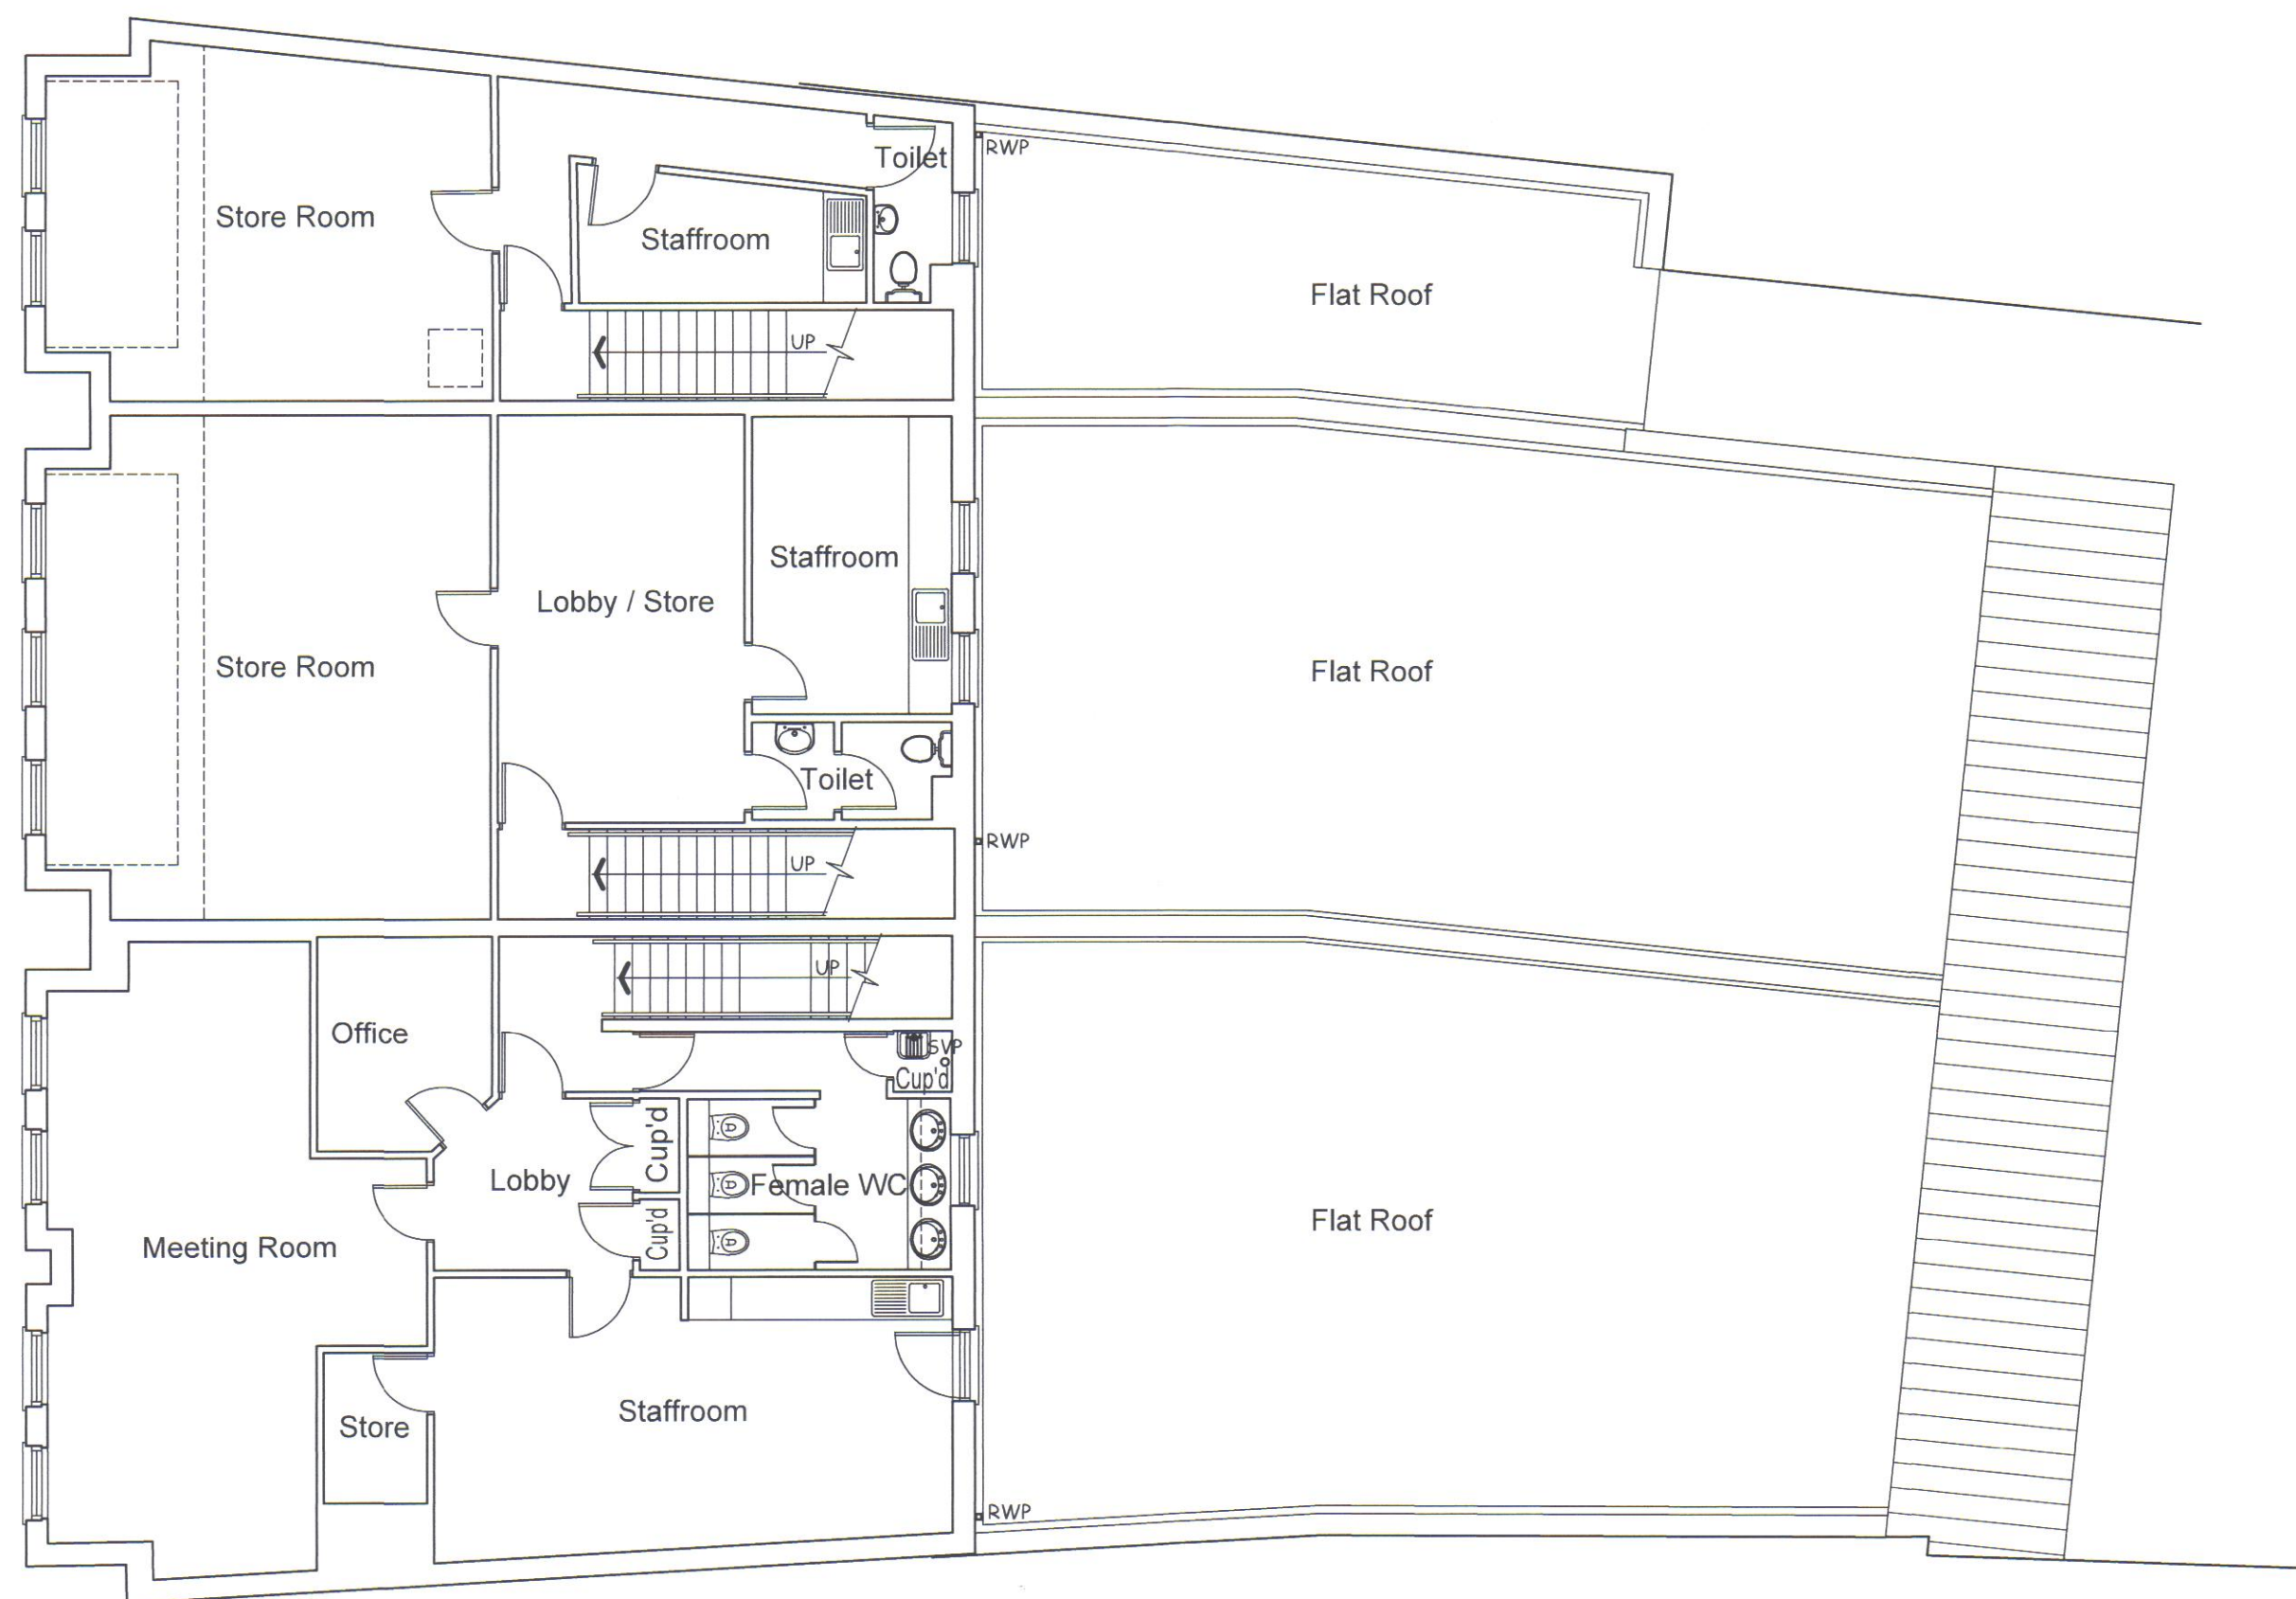

First Floor Plan




Front Elevation

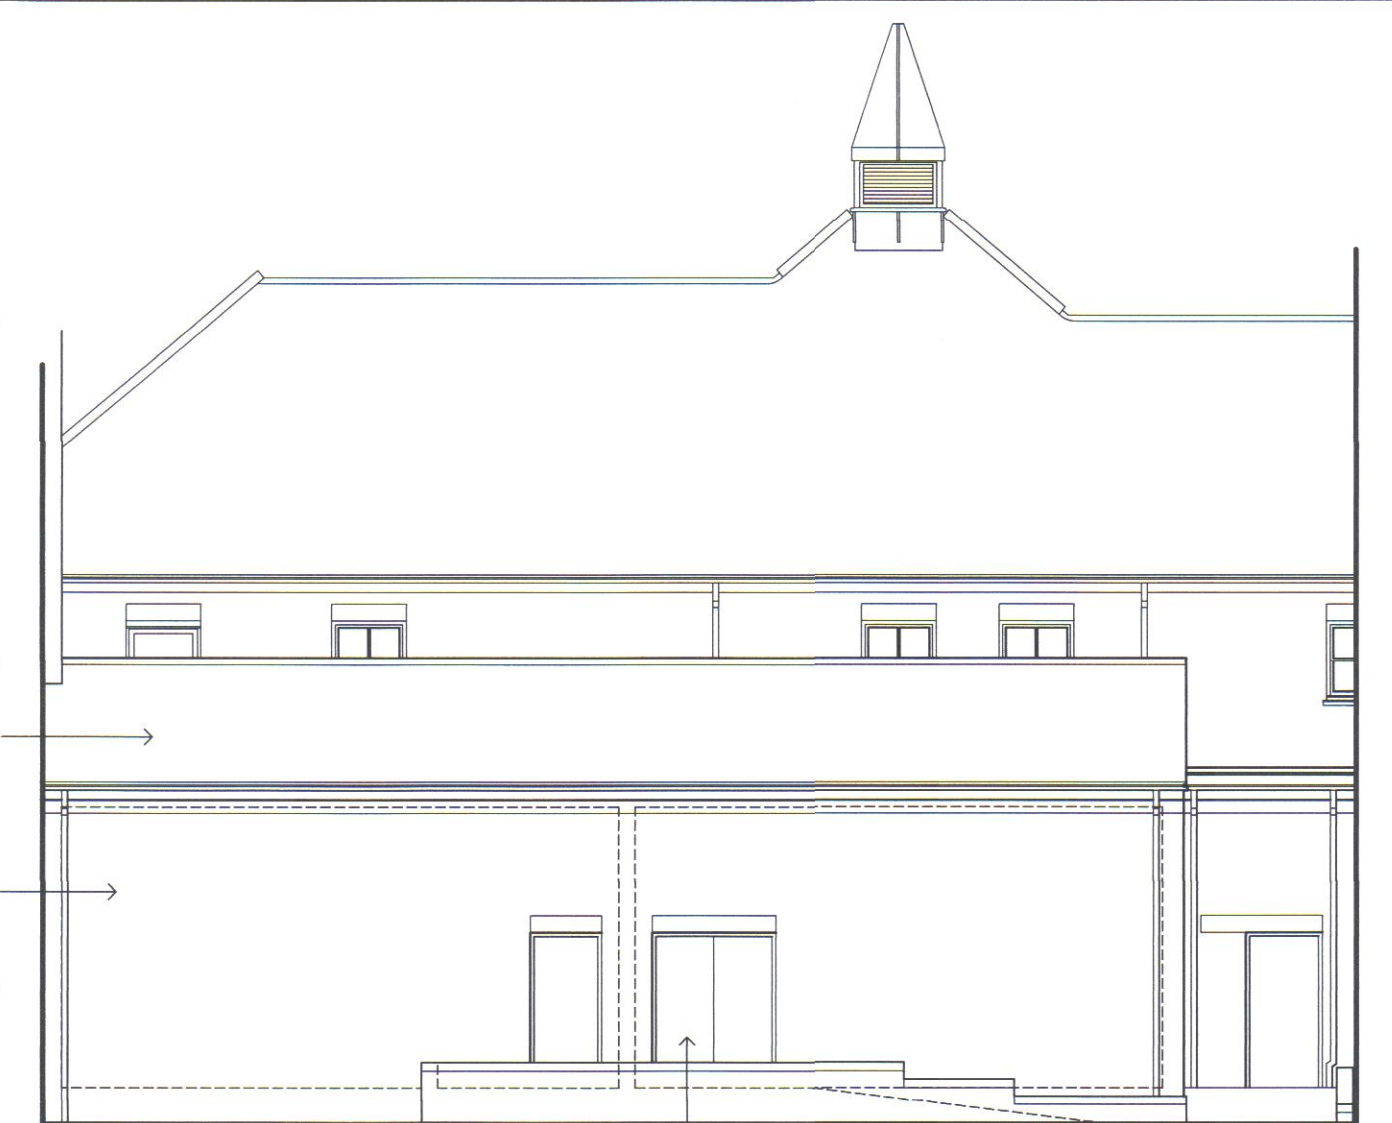


Rear Elevation



Sectional Rear Elevation

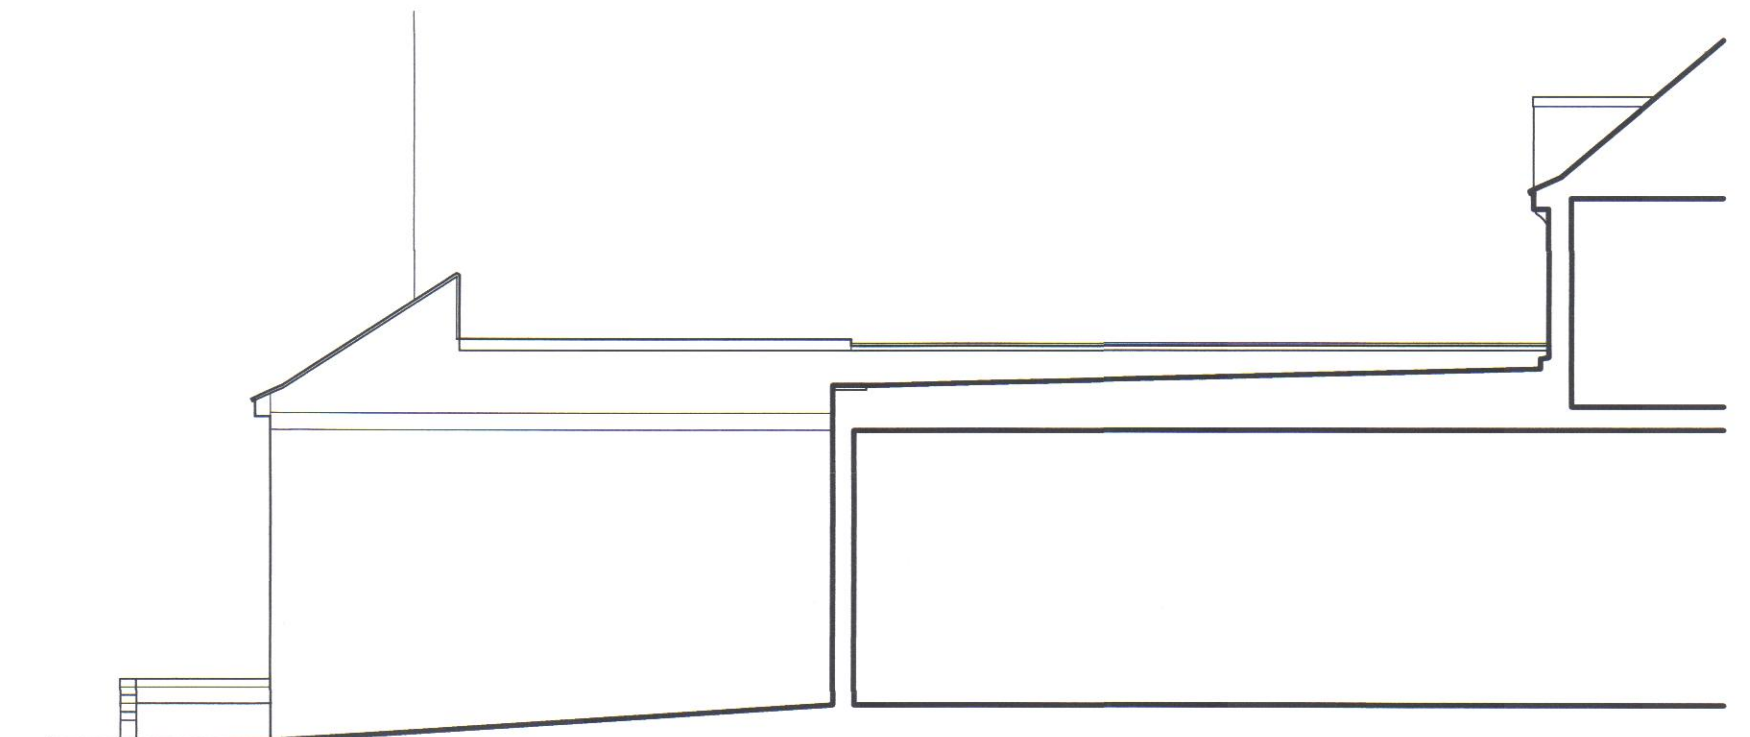

Sectional Side Elevation

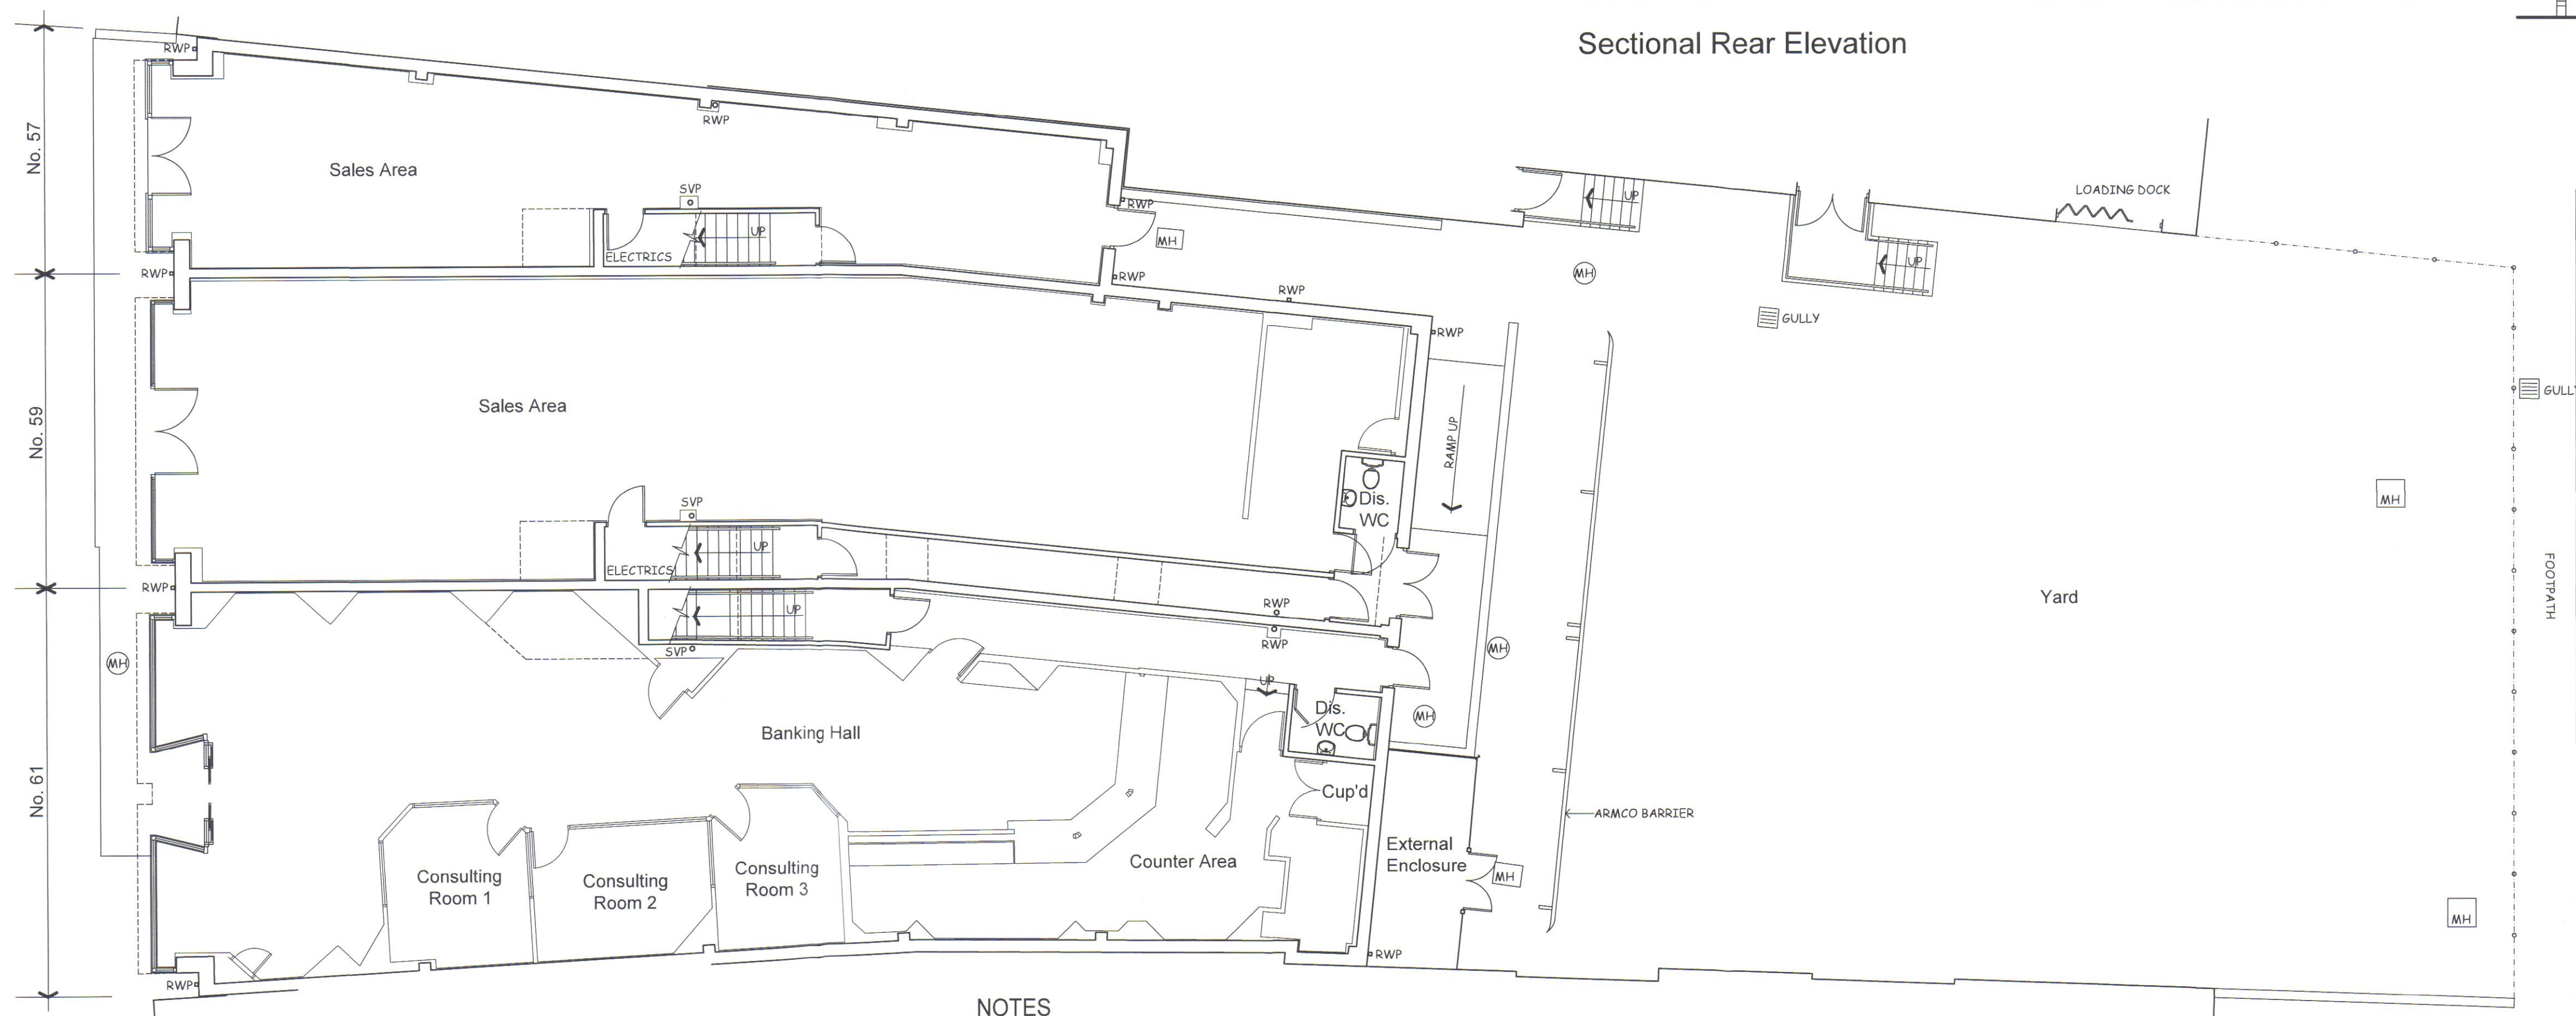

Ground Floor Plan

NOTES

1. Do not scale this drawing
Only figured dimensions shall be used.
2. All discrepancies to be referred to the
Architect before commencing.
3. This drawing is copyright

REVISION A : 02-07-2015 : ELEVATIONS ADDED



Le Sage
ASSOCIATES
CHARTERED
ARCHITECTS

40 BRIDGE STREET DEEPING ST. JAMES
PETERBOROUGH PE6 8HA
TEL. (01778) 344200 FAX. (01778) 344391

PROJECT
57 - 61 High Street,
Rayleigh,
Essex.

CLIENT
D & A (2119) Limited

DRAWING
Existing Floor Plans & Elevations

DATE
04/06/2010

SCALE
1:100

DRAWING NO.
1693 / 01

REV. A

18 JUL 2018
SUPPORT SERVICES