


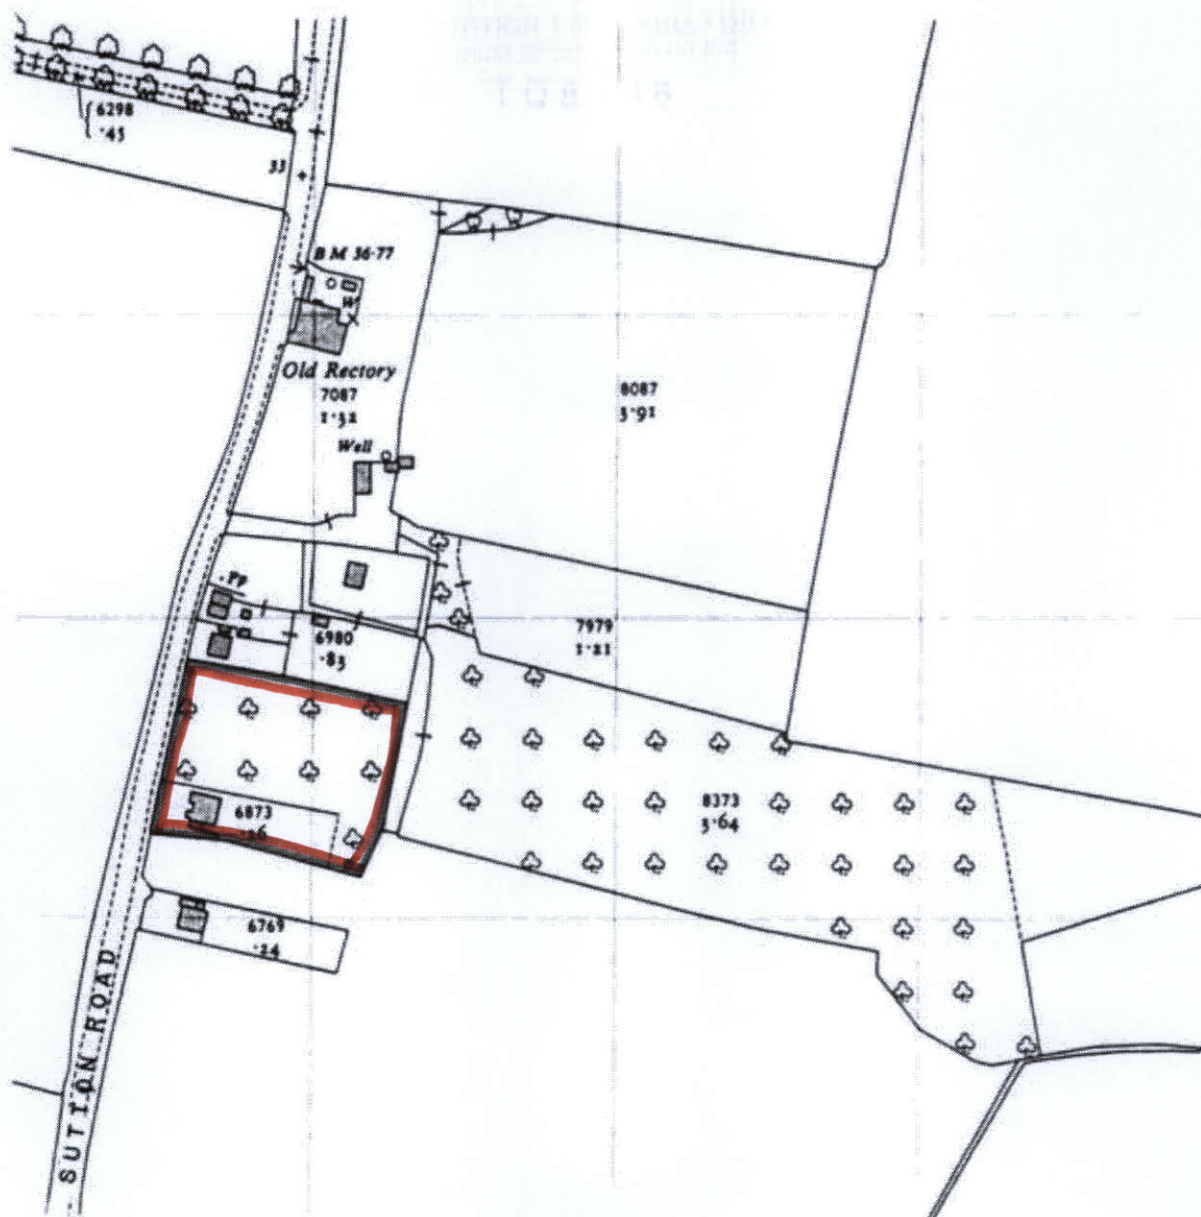


Scale 1:1250

LED

Proposed Plans



PROPOSED FRONT ELEVATION 1:100

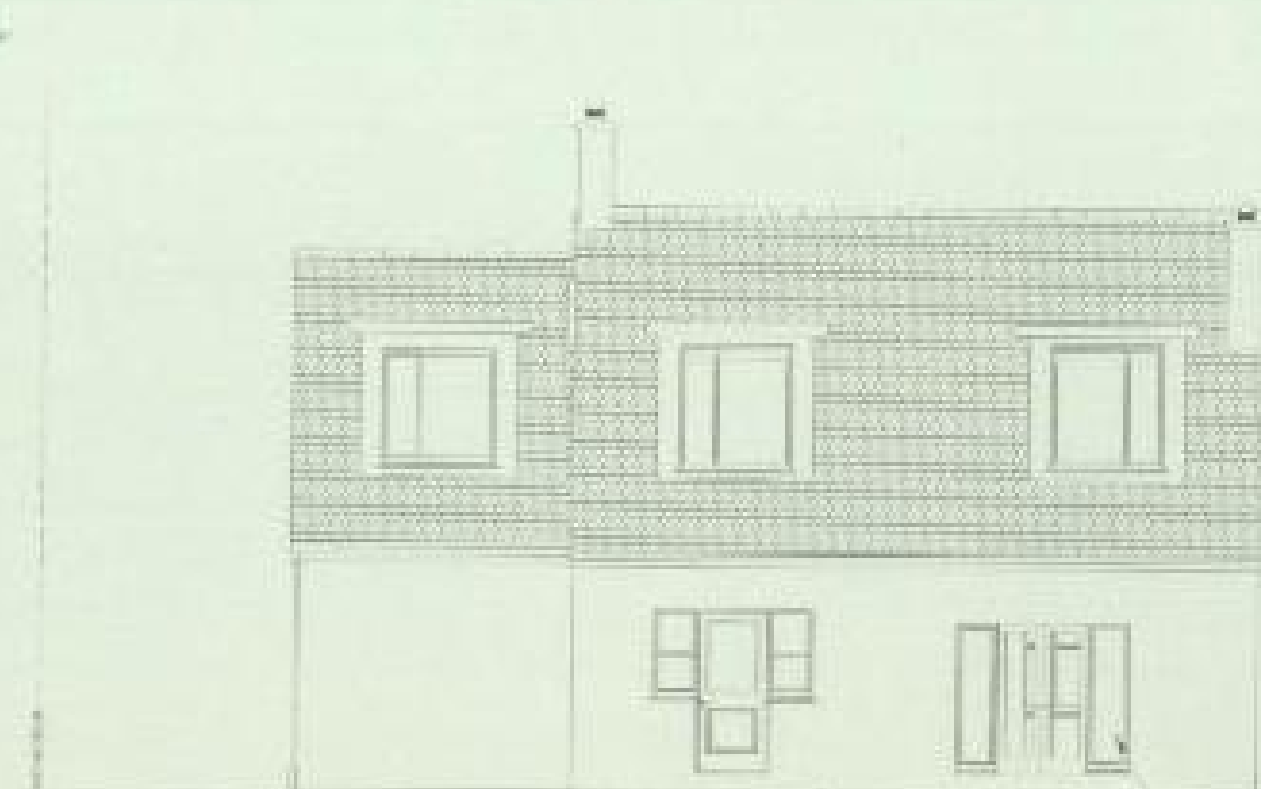


PROPOSED REAR ELEVATION 1:100




PROPOSED FLANK ELEVATION 1:100

PROPOSED FLANK ELEVATION 1:100

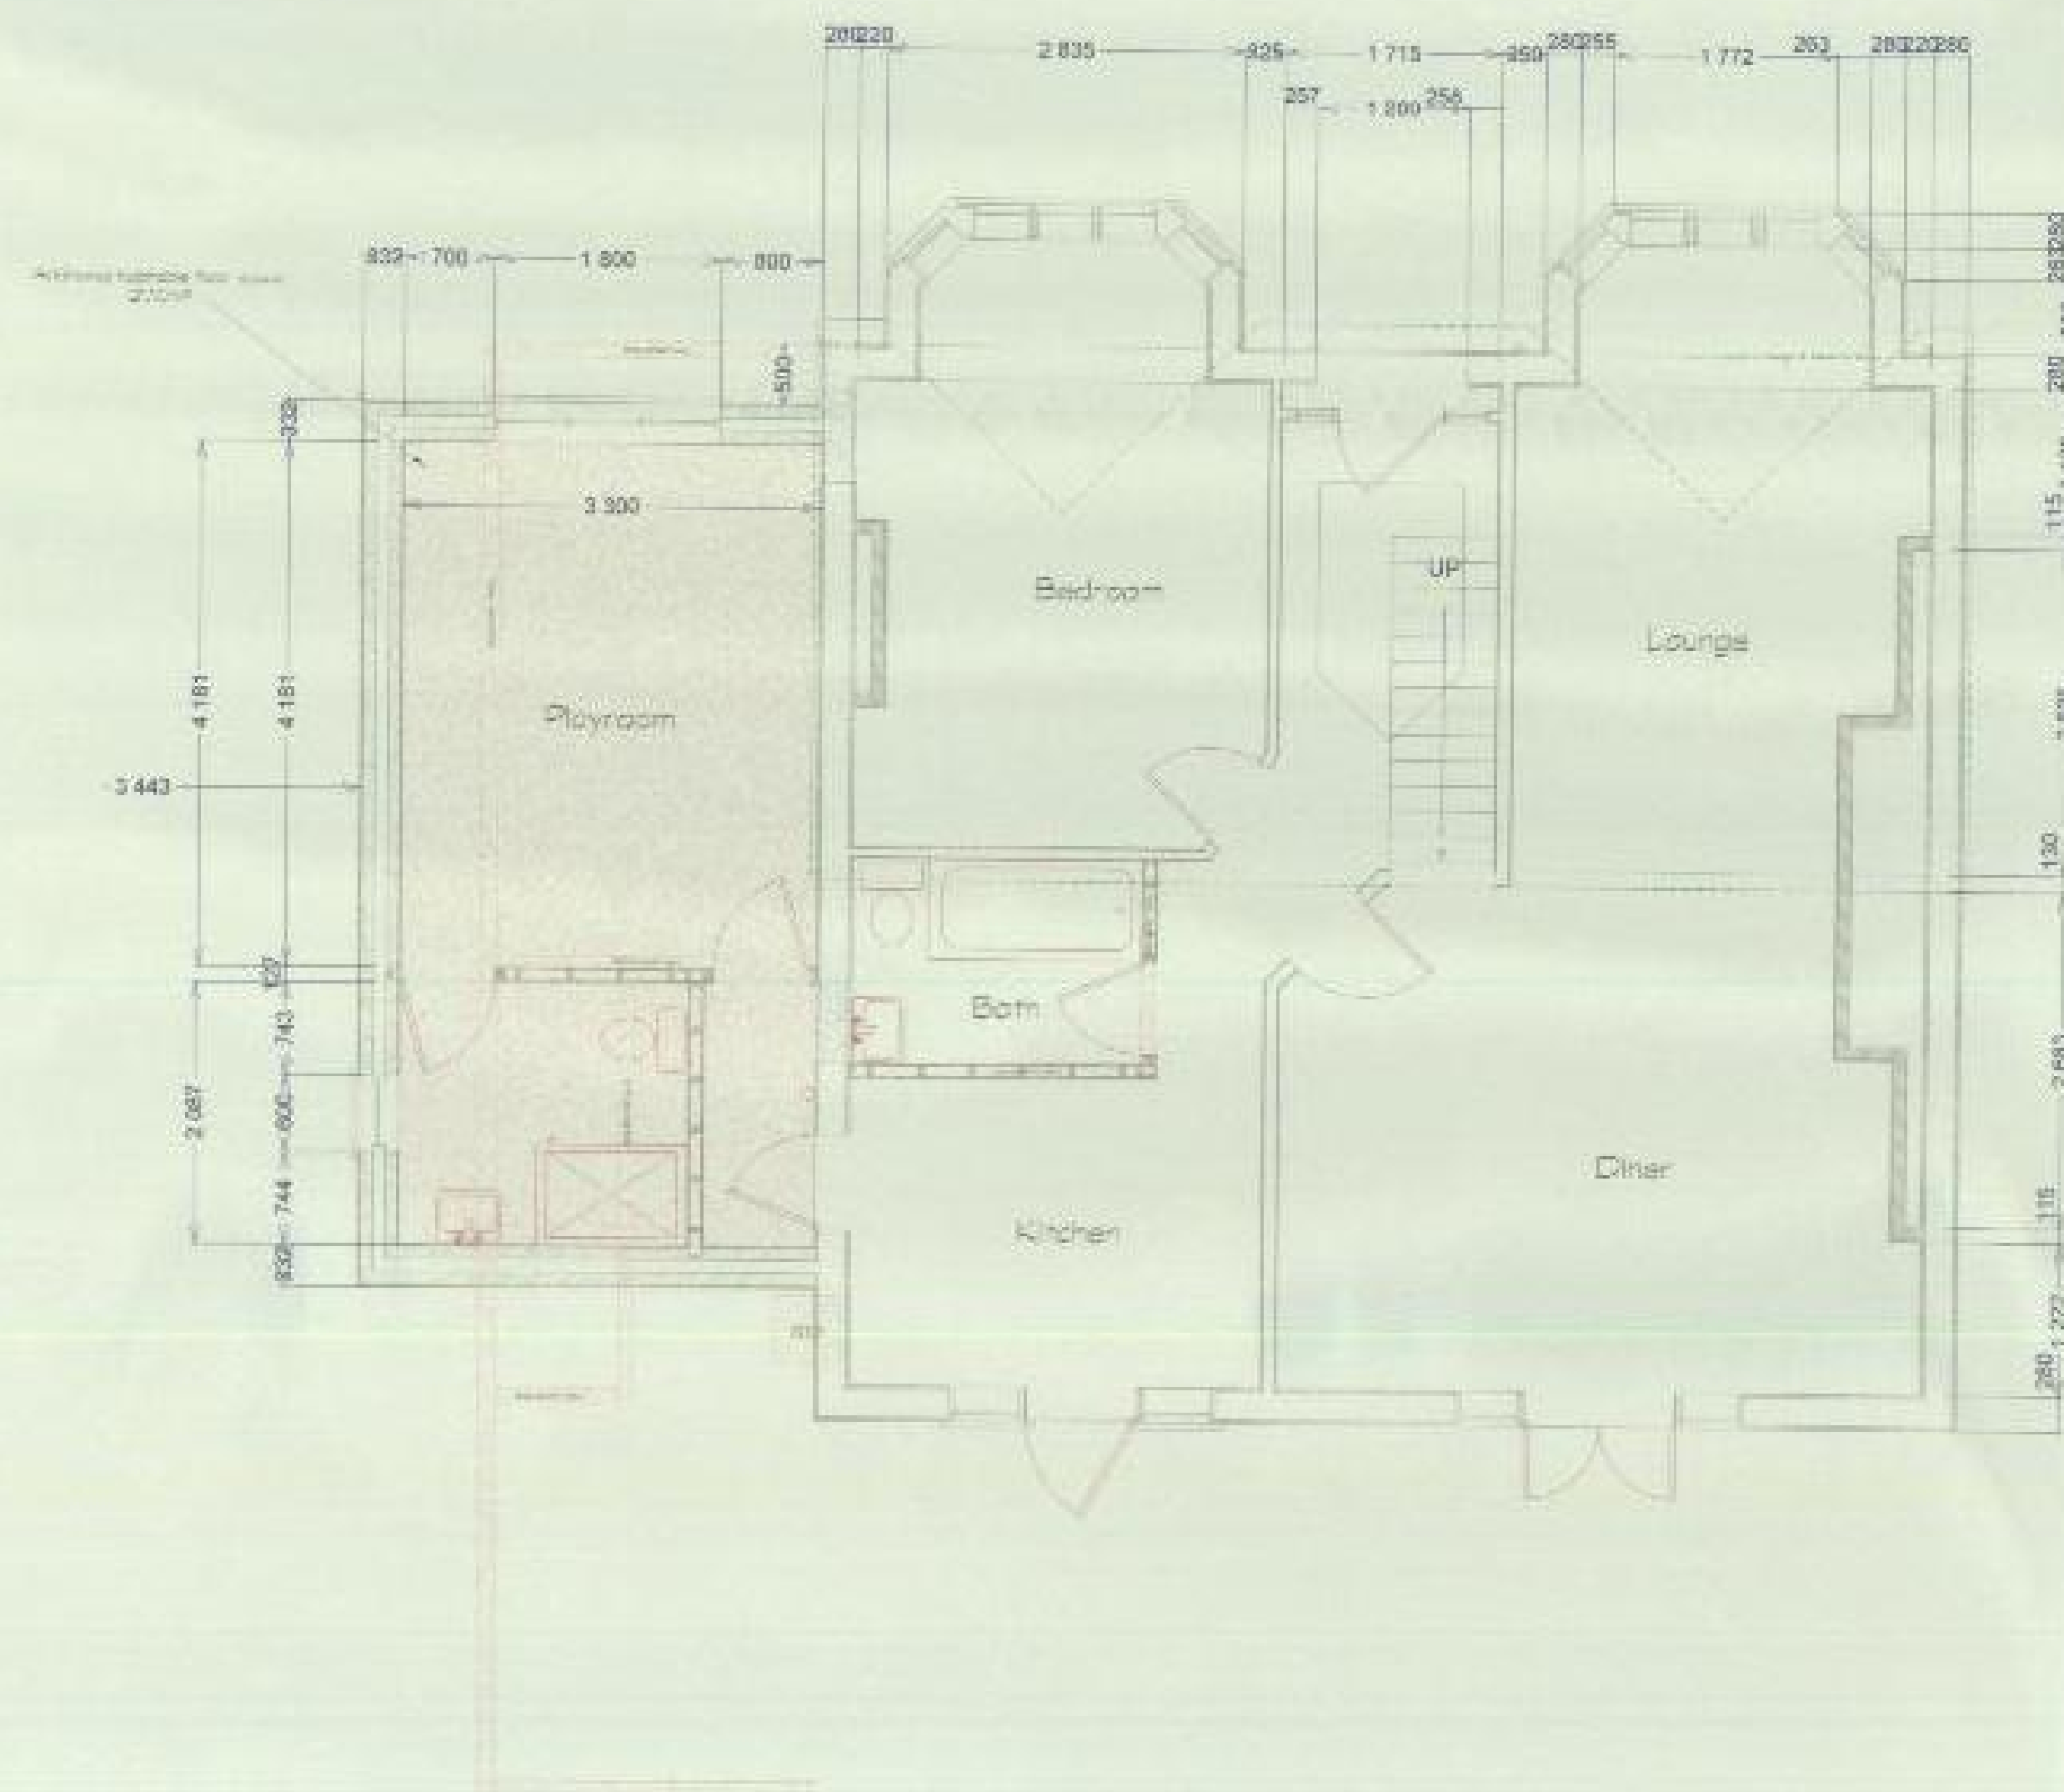

PROPOSED GROUND FLOOR LAYOUT 1:50

Additional outside floor space 75.35m²

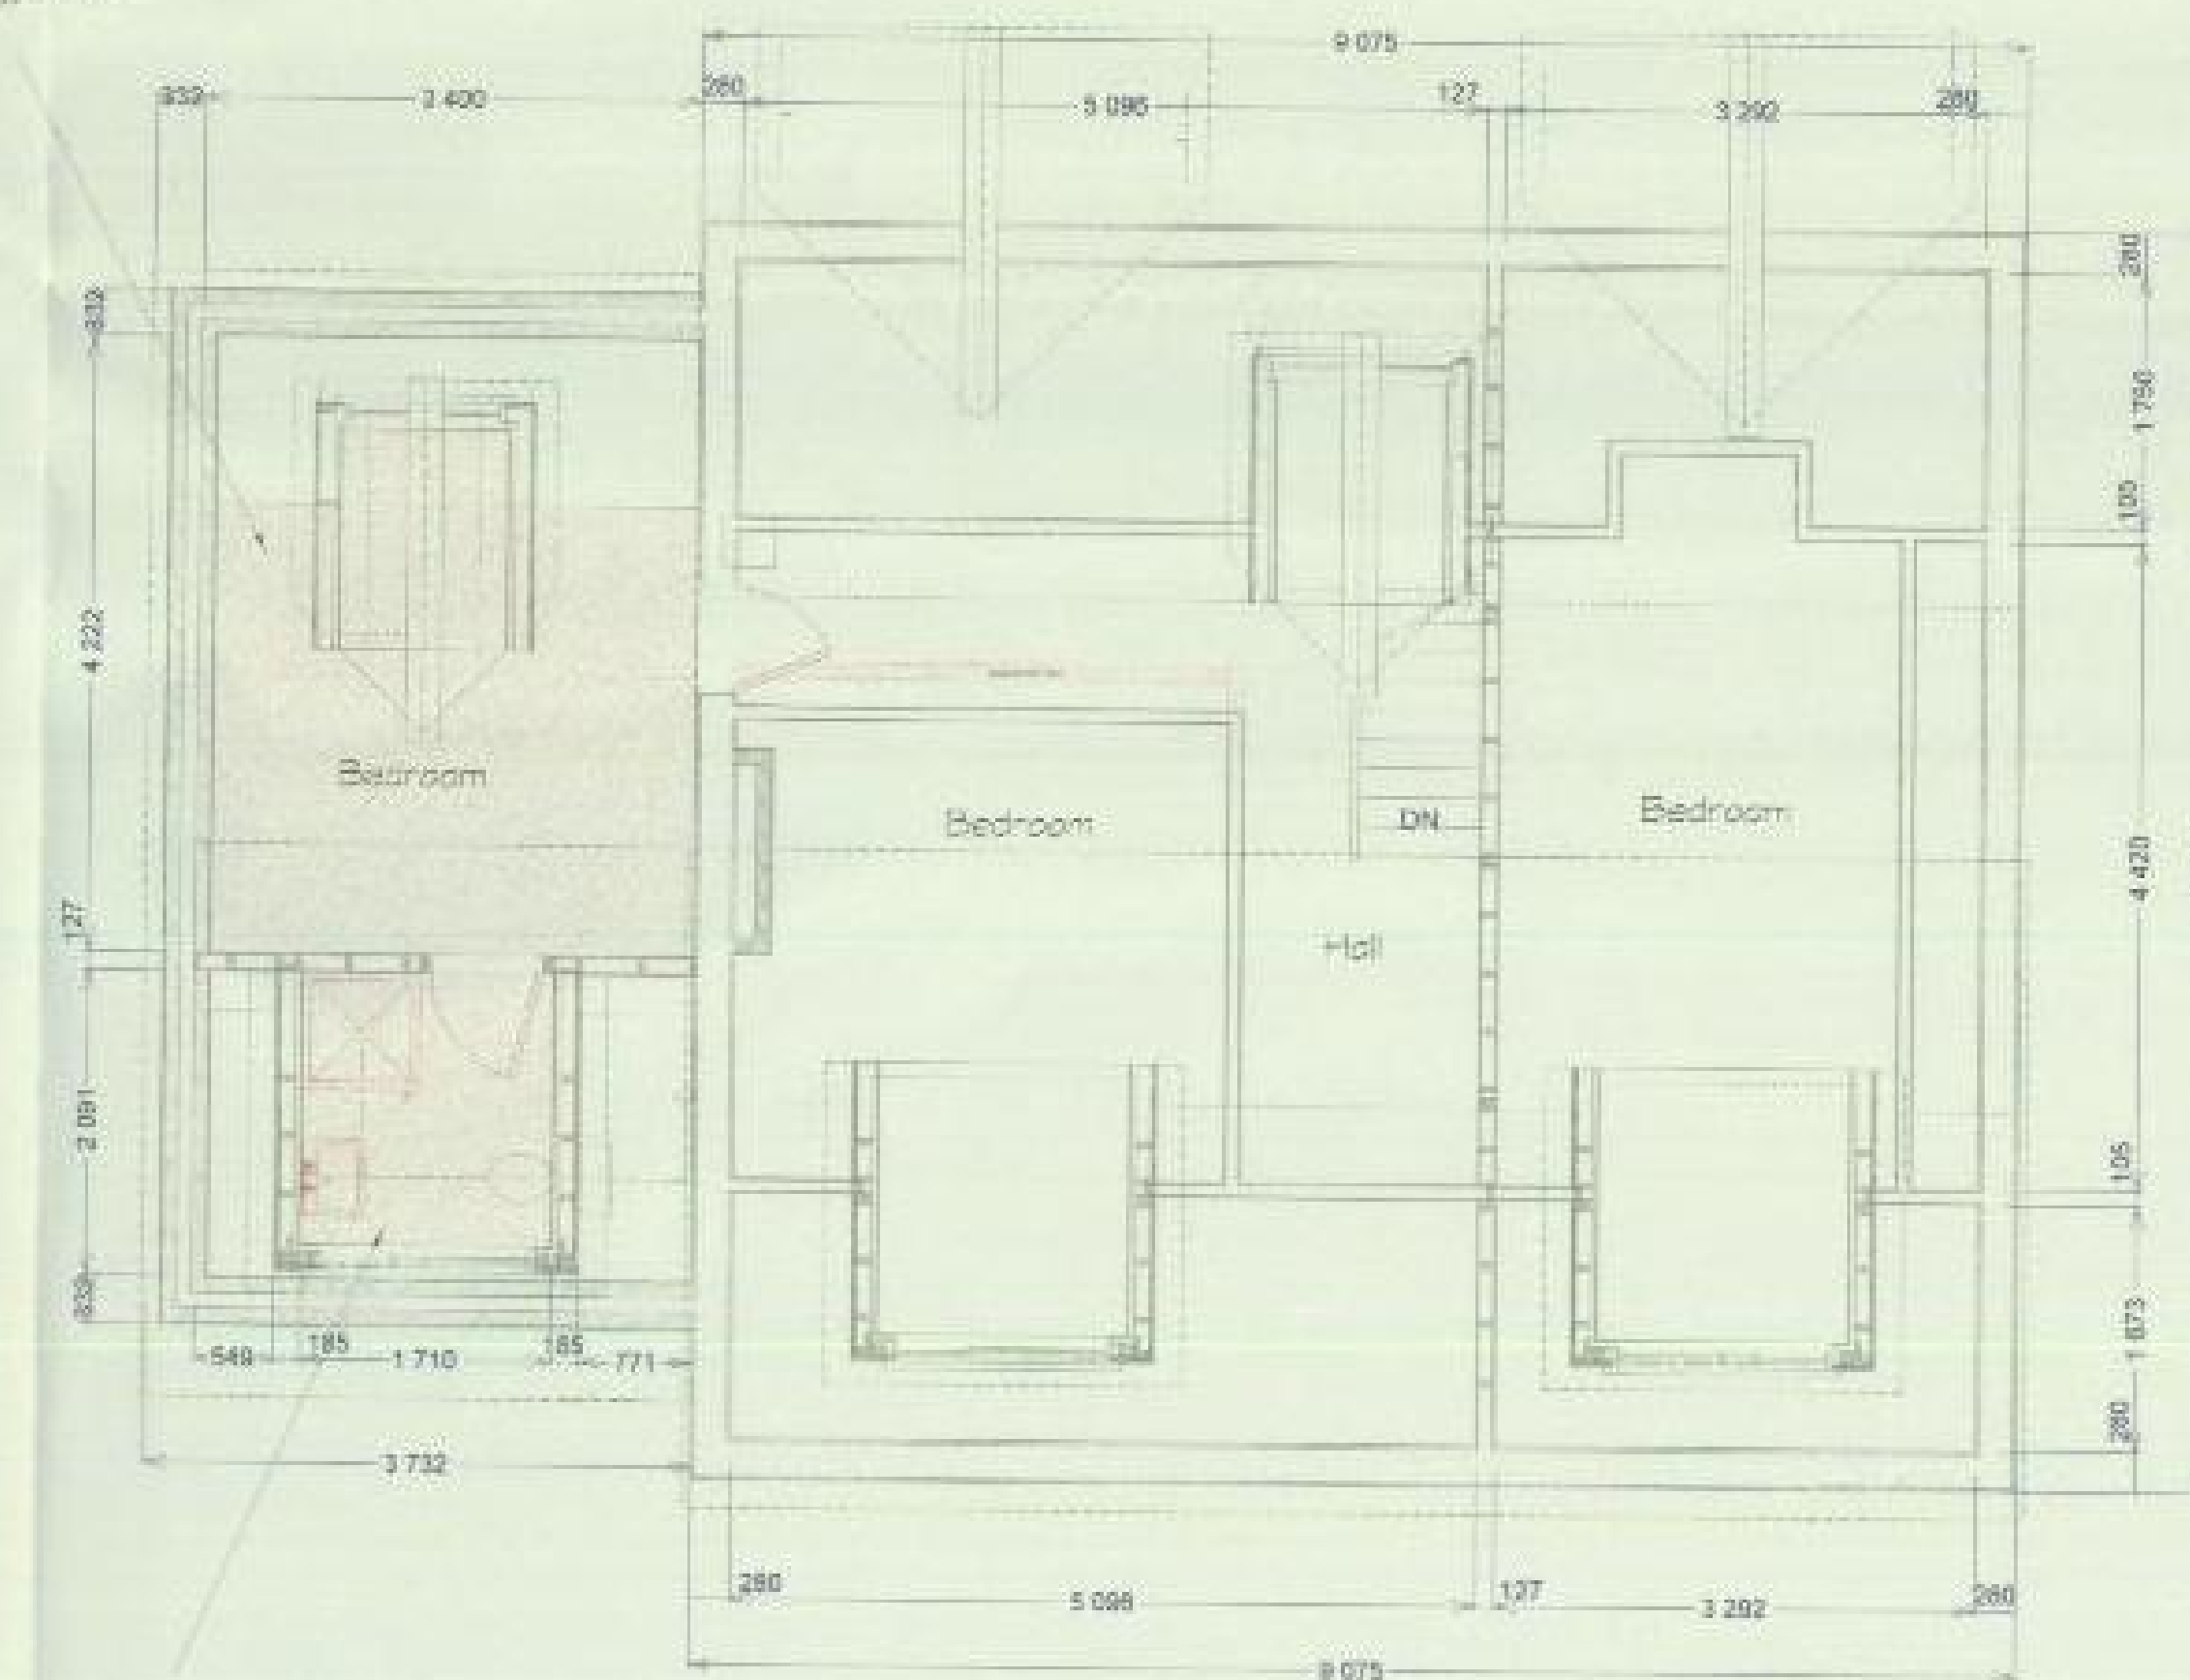

PROPOSED FIRST FLOOR LAYOUT 1:50

Additional outside floor space 75.35m²

Notes

All dimensions to be checked on site prior to construction. No structural or architectural elements to encroach upon any boundaries.

Process

Planning

The Draughtsman

e-mail: nick@thedraughtsman.co.uk
web: www.thedraughtsman.co.uk

Drawn By

N. Kenney

01702 295655

Client

Mr & Mrs
Winkworth

Site Address

Orchard House
Sutton Road
Rushford
SA1 1LQ

Development

Demolish existing converted
garage. Construct new two
storey side extension.

Drawing Title

Proposed Layout
& Elevations

Scale

1:50 &
1:100

Date

June 07

DWNG No

OH/NAK/003


Rev

1


Existing Plans




EXISTING FRONT ELEVATION 1:100

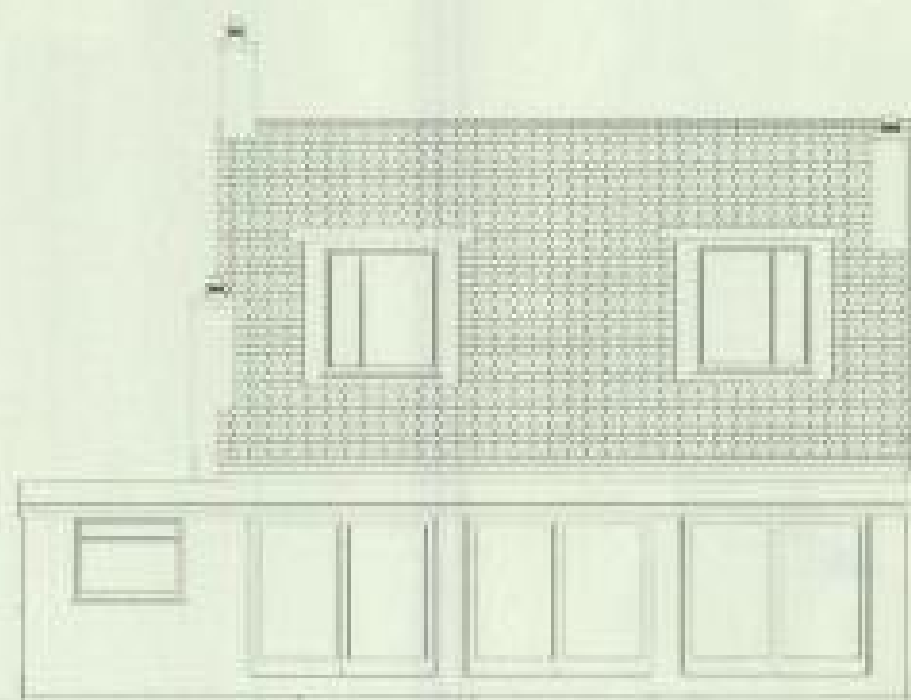

EXISTING REAR ELEVATION 1:100

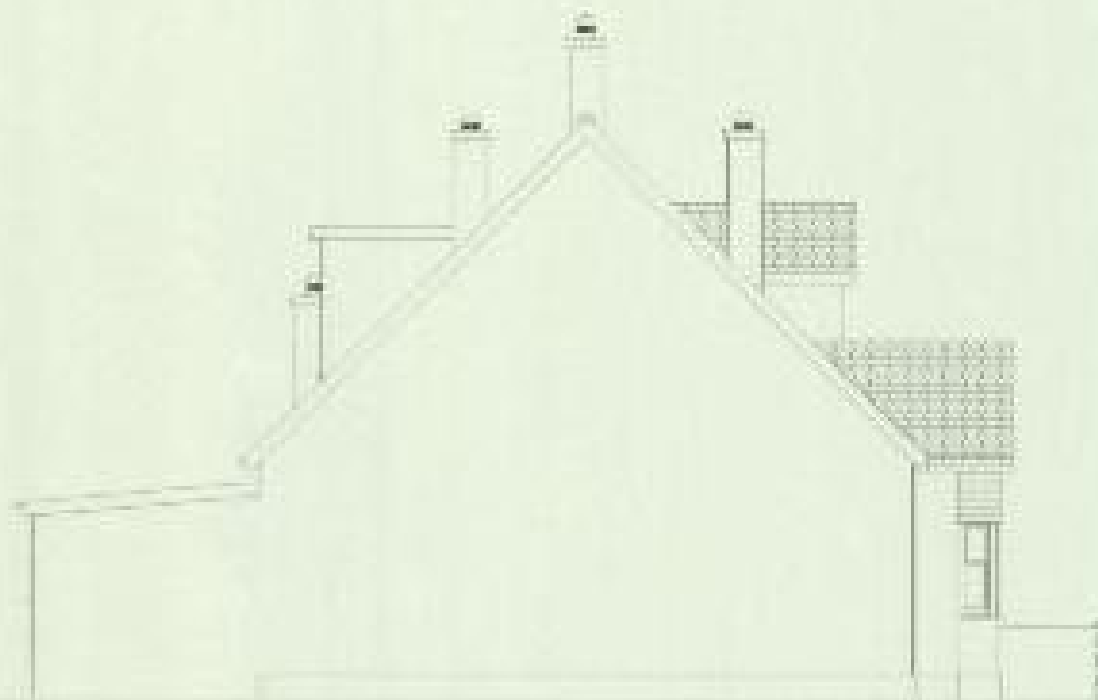


FLANK ELEVATION 1:100

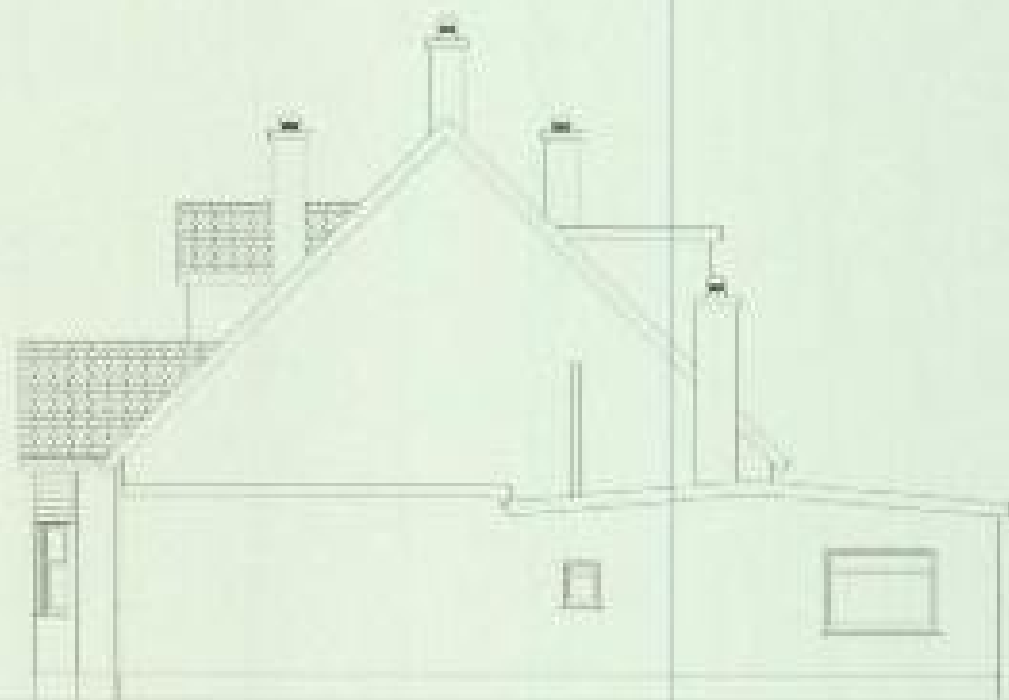


FLANK ELEVATION 1:100



EXISTING GROUND FLOOR LAYOUT 1:100

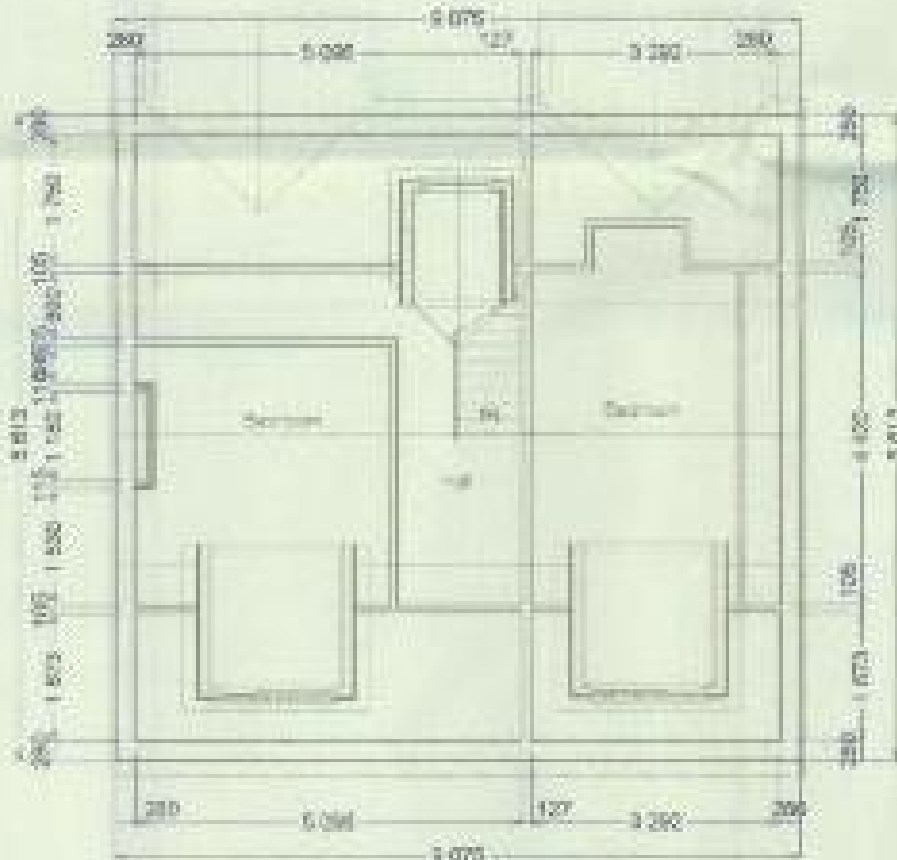

EXISTING FIRST FLOOR LAYOUT 1:100

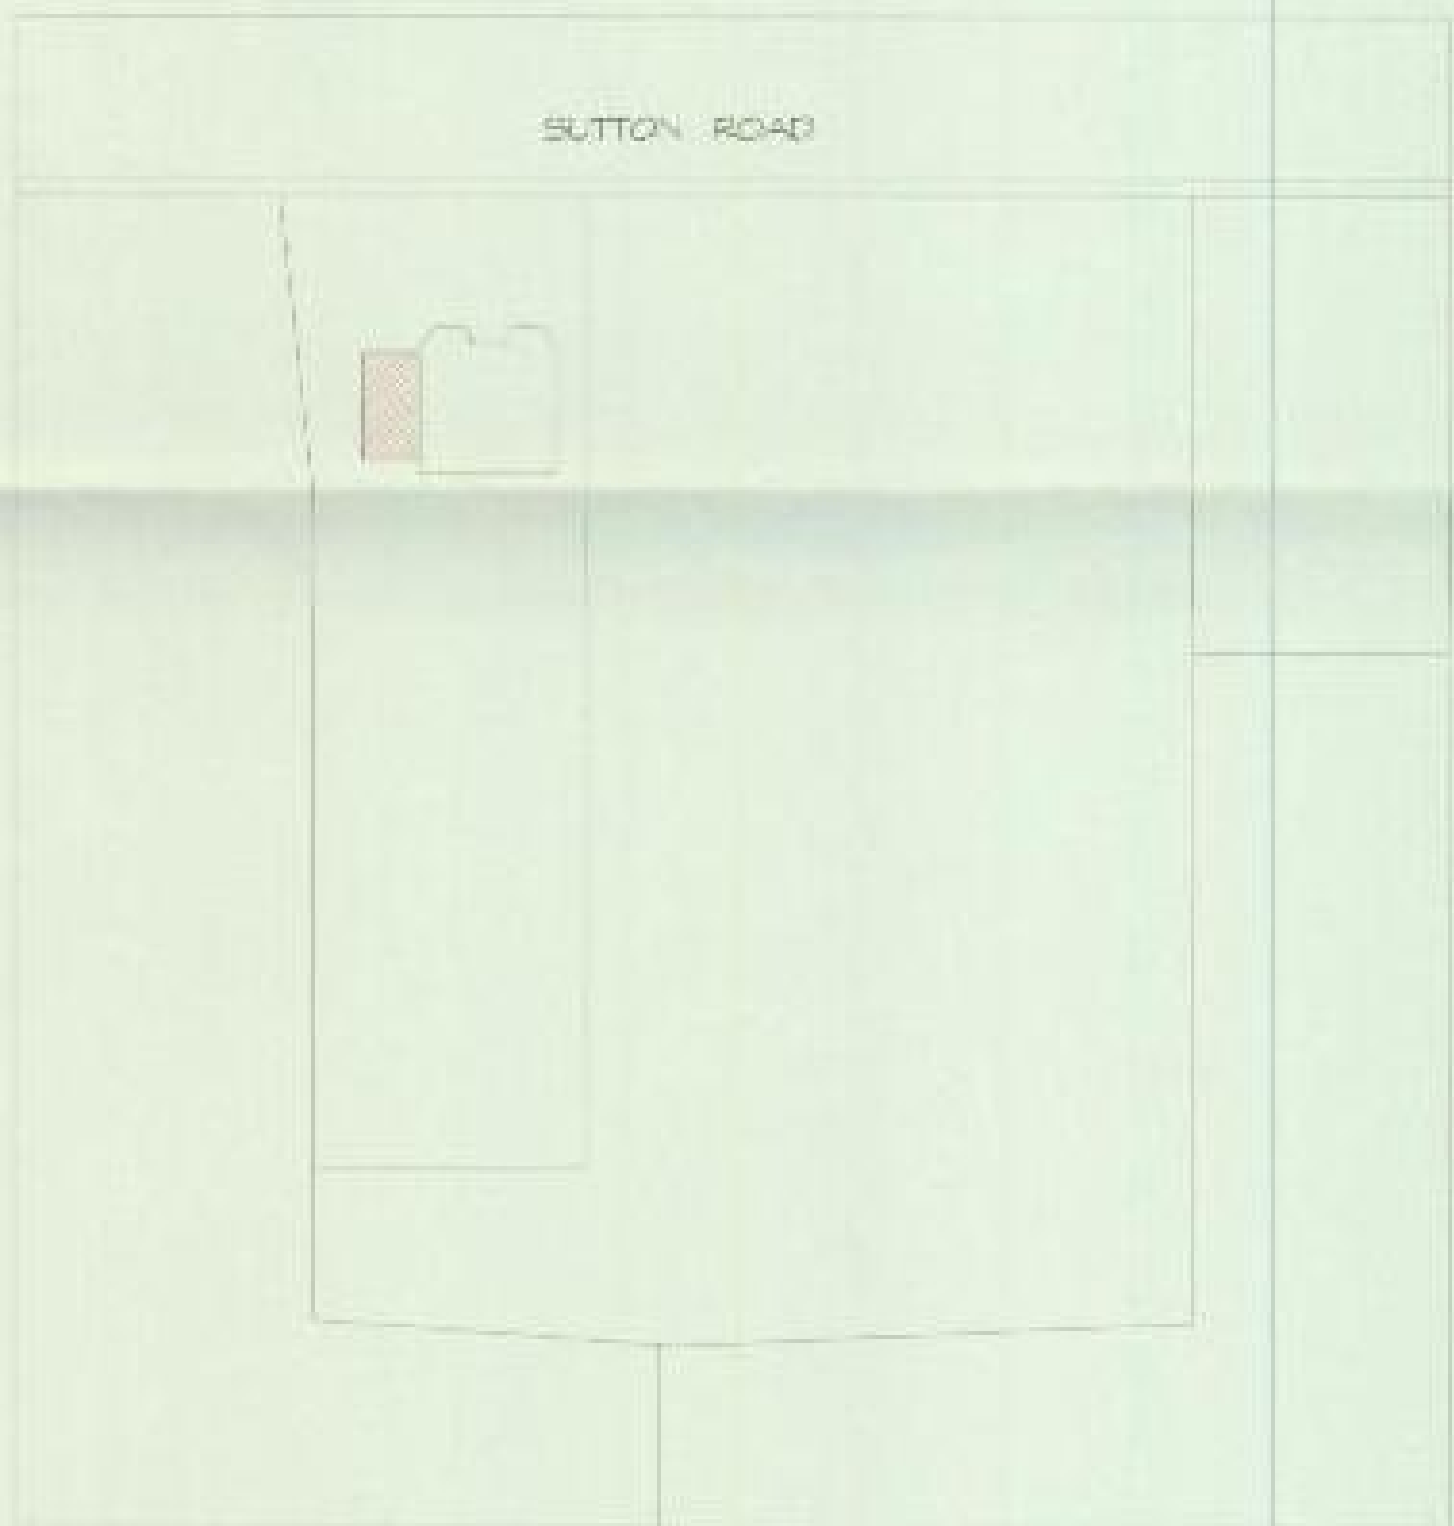

BLOCK PLAN 1:500

Notes

All dimensions to be checked in situ prior to commencement. No structural or systematic working to be carried out over any boundaries.

Process

Planning

The Draughtsman

e-mail: nick@thedraughtsman.co.uk
web: www.thedraughtsman.co.uk

Drawn By

N. Harvey

01702 295655

Client

Mr & Mrs
Wickworth

Site Address

Orchard House
Sutton Road
Rochford
SS4 1LQ

Development

Demolish existing converted
garage. Construct new two
storey side extension.

Drawing Title

Existing Layout &
Elevations

Scale

1:50 &
1:100

Date

June 07

DWNG No

OH/NAK/001

Rev

1

