


© This drawing is copyright of the author. No unauthorised use, tracing or copying without consent.

Do not scale from this drawing for construction or site setting out purposes. All dimensions are given in mm unless stated otherwise. No liability will be accepted whatsoever for any errors or omissions. All dimensions sizes, weights and loadings are to be checked on site by client and contractor and where applicable with Building Inspector before works commence.

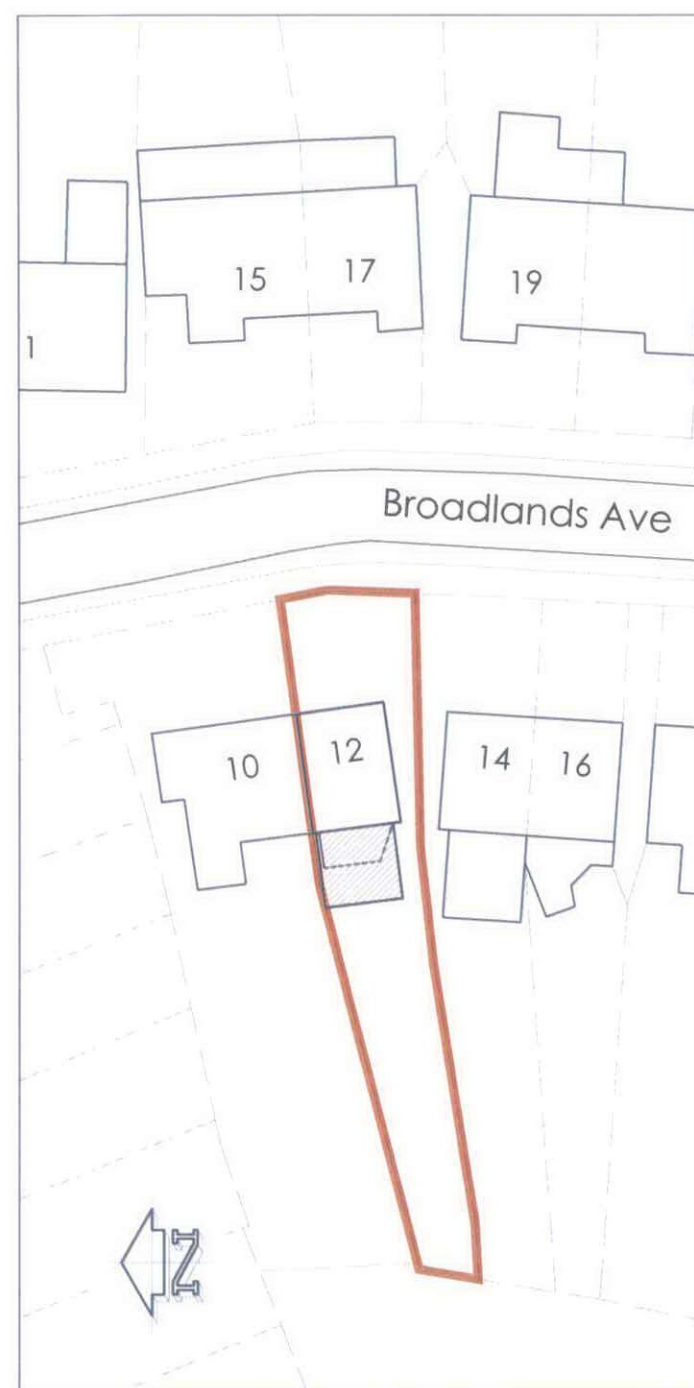

Site Plan Scale 1:500



Location Plan Scale 1:1250



REV	DATE	DESCRIPTION	BY
<p><b>Luxton</b> Luxton Surveying Limited 11 Mapleleaf Gardens, Wickford, Essex, SS12 0HB, Tel: 0208 123 4956 Architectural Design - Building &amp; Construction Consultancy - CAD Services Building Surveys - As-Built Records &amp; Drawings - Topographical Surveys</p>			
<p>CLIENT Mr John Noonan</p>			
<p>LOCATION 12 Broadlands Avenue Hockley Essex SS5 5EW</p>			
<p>PROJECT Proposed Single Storey Rear Extension  Site Plan and Location Plan</p>			
DRAWN BY: DG		DATE: May 2018	
SCALE: 1:500/ 1250 (A3)		CHECKED:	
DRG No: 18-105-02		Rev: -	