


RECEIVED
16.01.2019
RECEPTION




Proposed Side Elevation AA
1:50

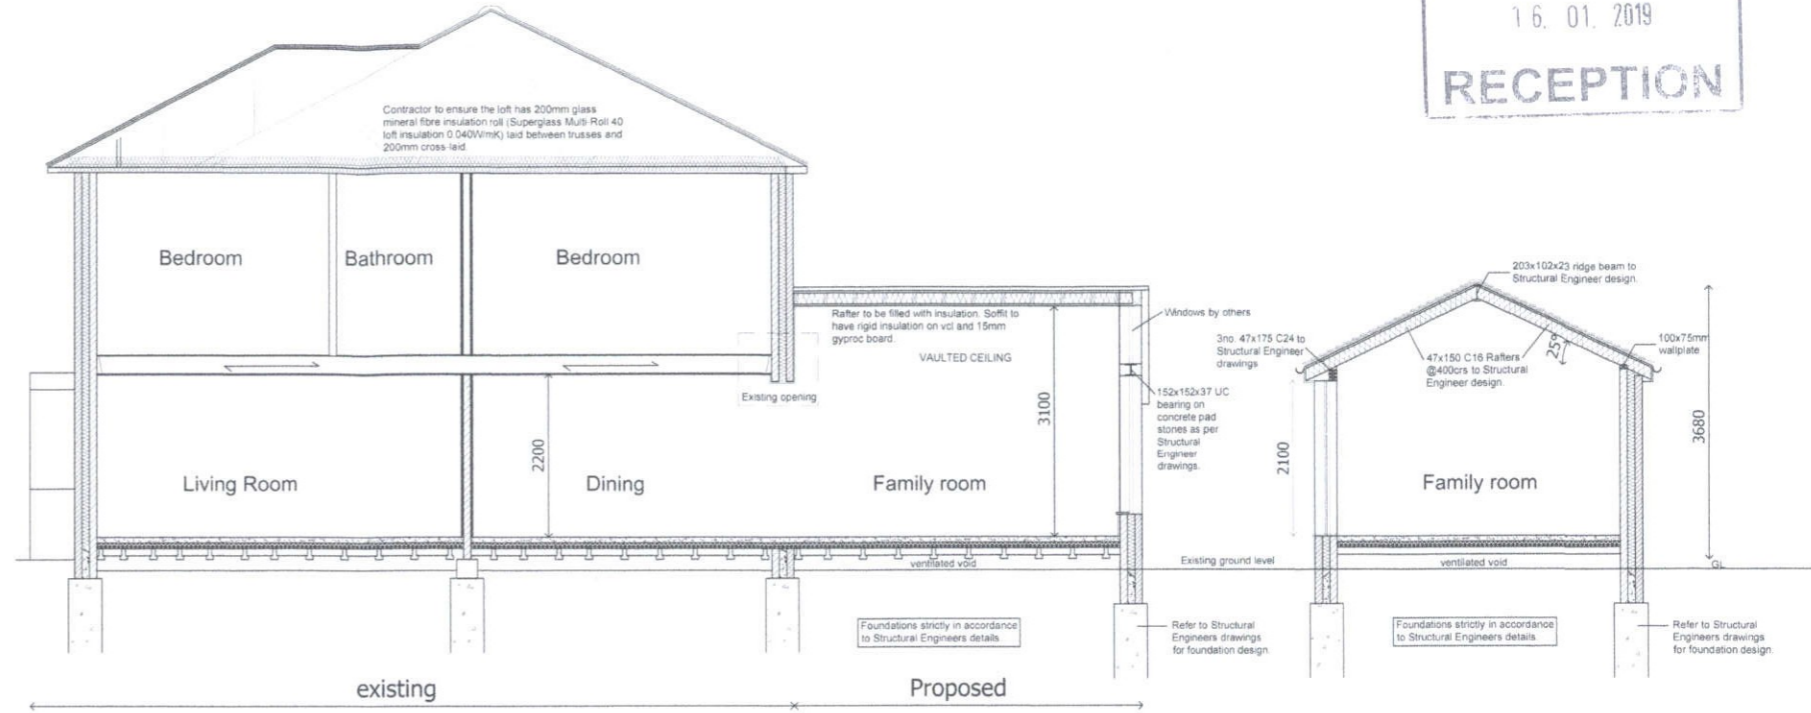


Proposed Section 1
1:50

Proposed Section 2
1:50

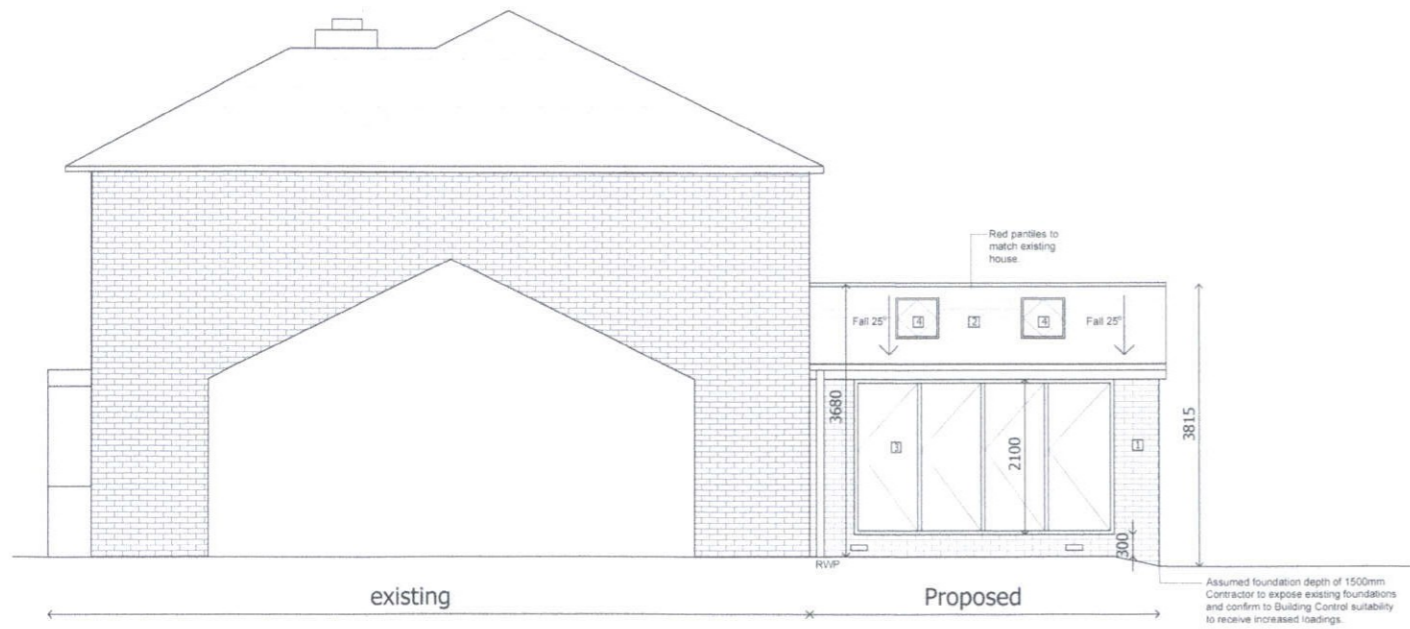

Proposed Side Elevation BB
1:50

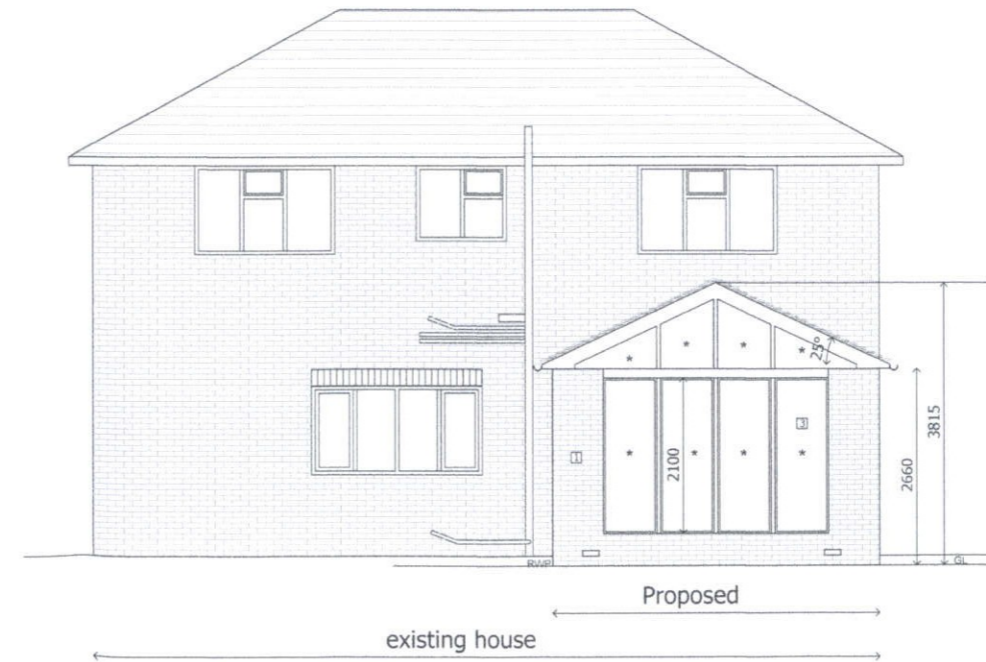

Proposed Rear Elevation CC
1:50



Material Key

- 1 Brick (as existing)
- 2 Concrete pantile (colour as existing)
- 3 Grey aluminum windows and doors
- 4 Velux roof window

Notes

- * Fixed toughened glass in an aluminum window

CONSTRUCTION

Client
MR & MRS DAY

Project
ROYER CLOSE,
HAWKWELL
ESSEX

Subject
SINGLE STOREY REAR EXTENSION

Scale 1:50, 1:100 @ A1	Approved	Drawn CAH
	Date	Date JAN'19
Dwg. No.	1000	01 revn P1 copyright reserved