


Contractors are to check all levels and dimensions before work is put in hand, and any discrepancies are to be referred to the architects

REV	DATE	DESCRIPTION	DWN	CHKD
A	31.01.19	Disabled bays indicated	LAC	SJV

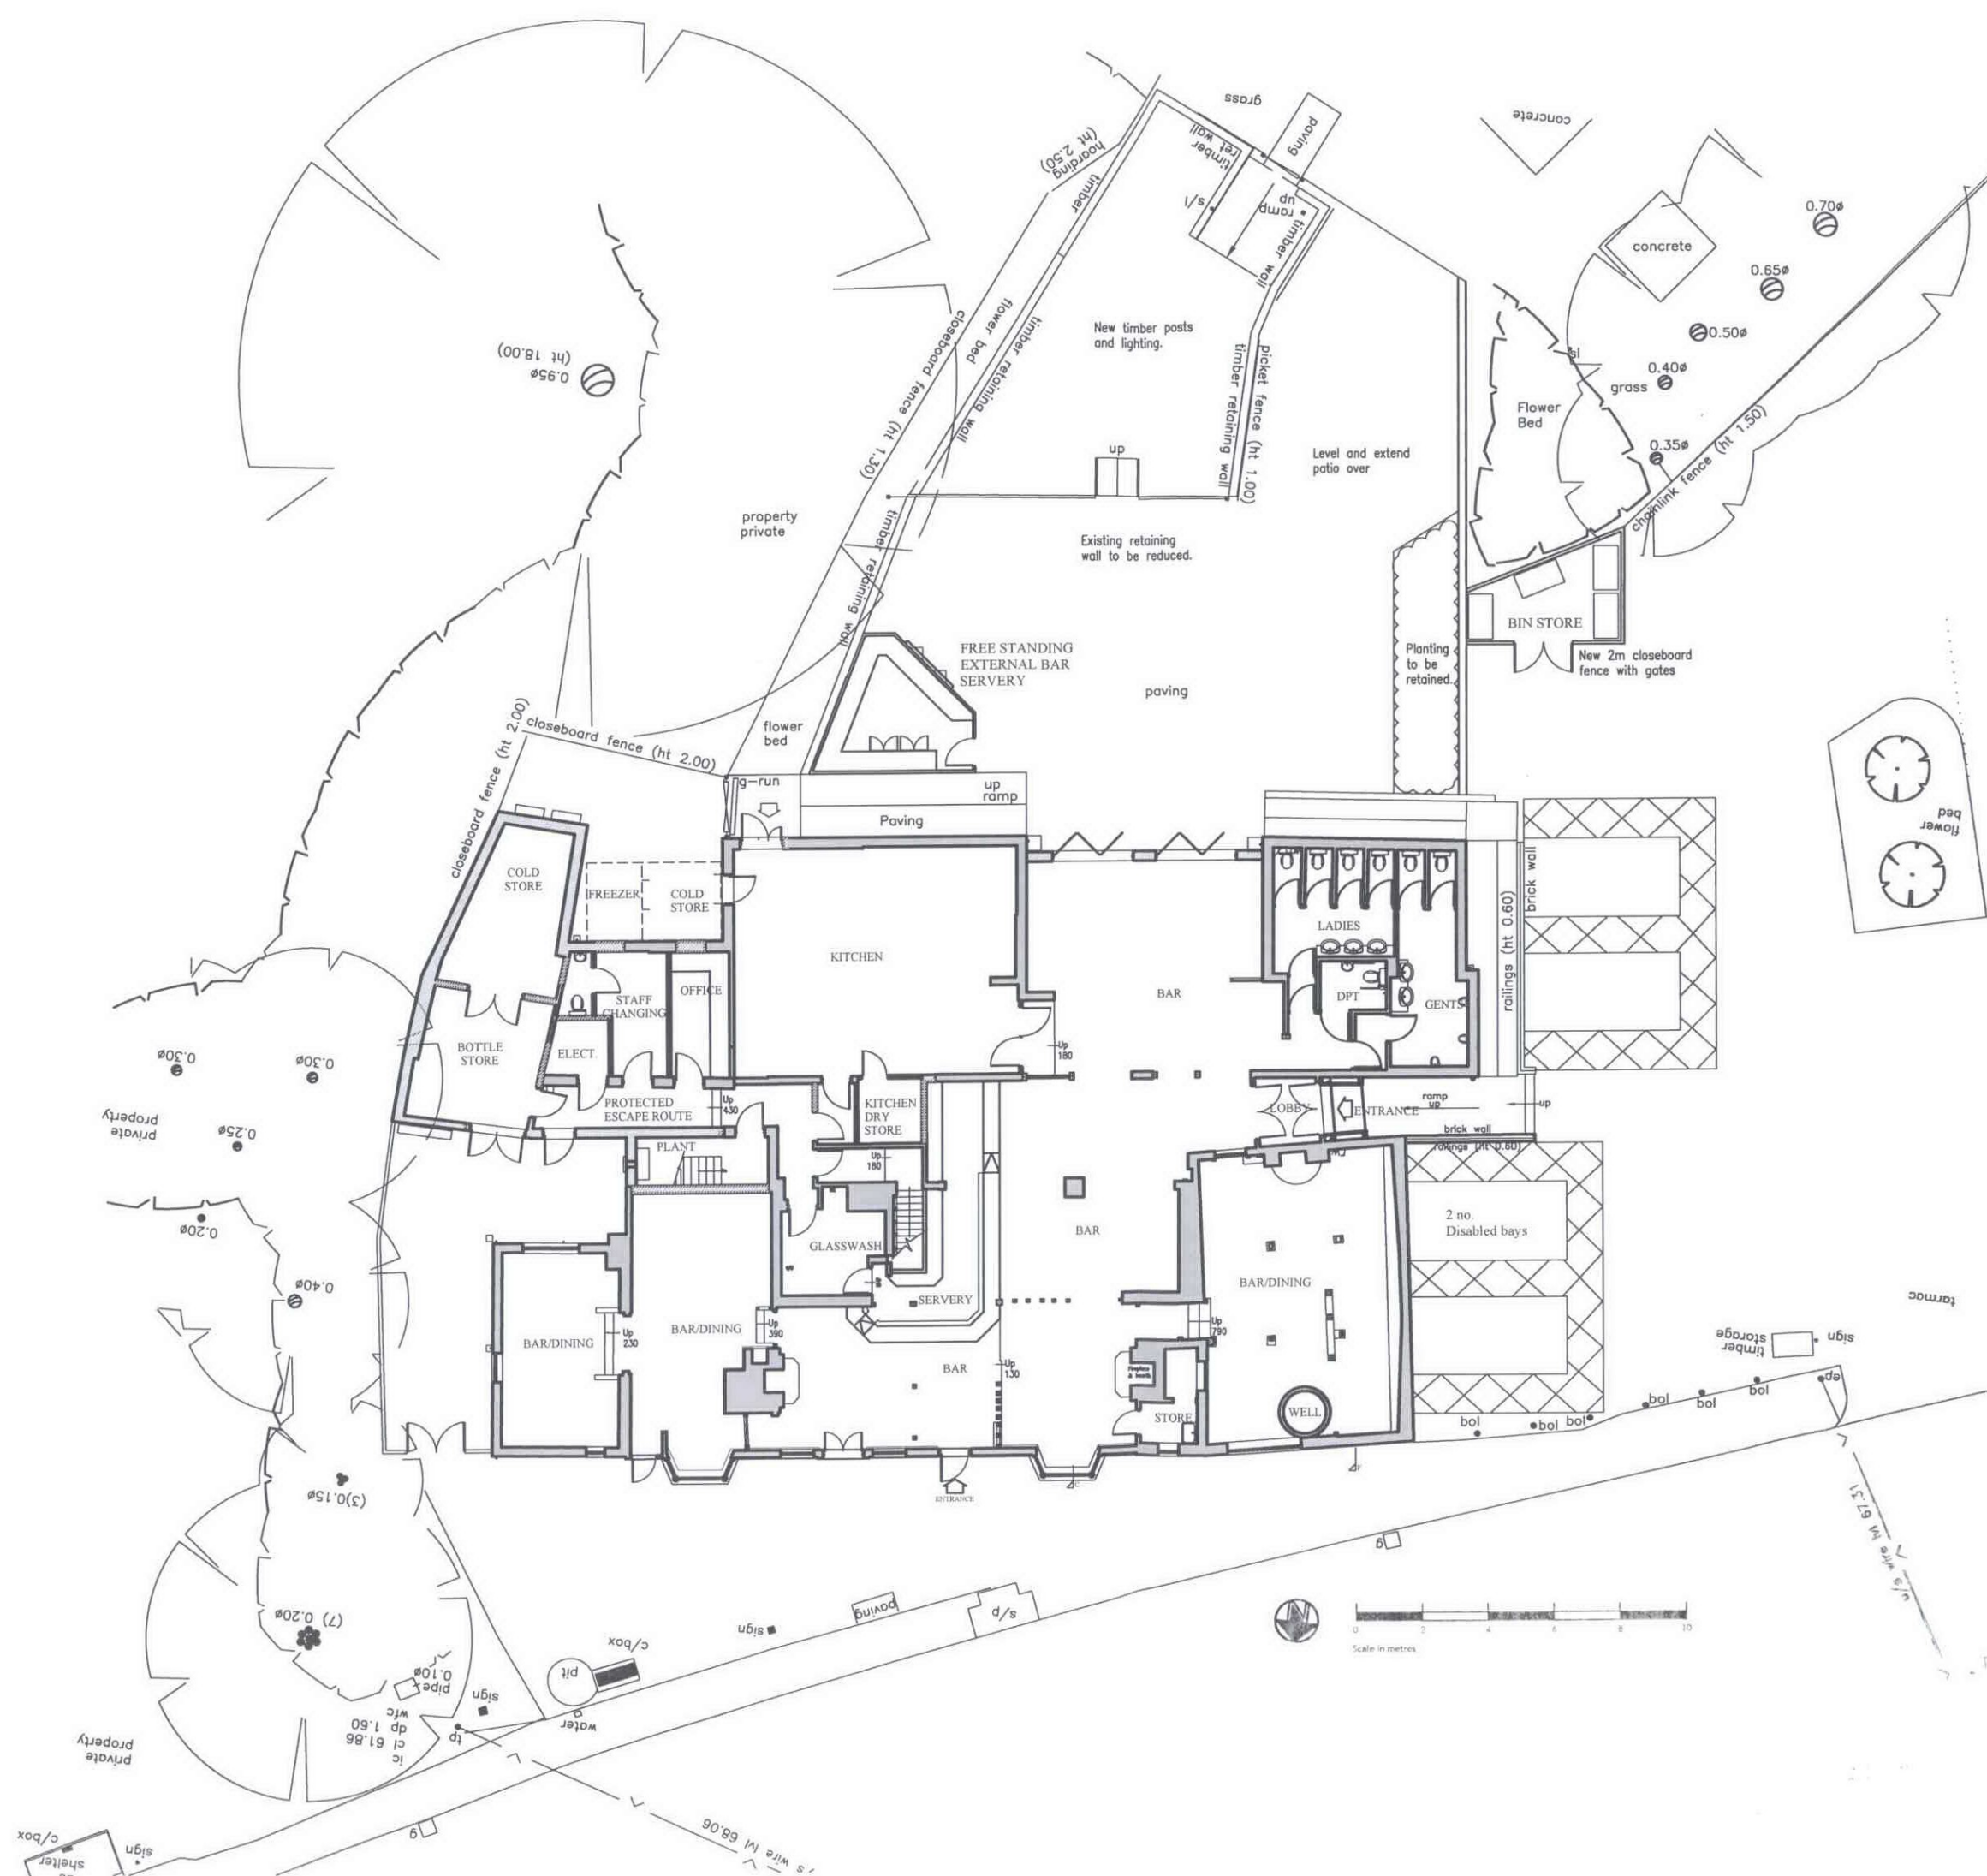

1 FEB 2019
SUPPORT SERVICES

Planning

LAP

Architects + Interior Designers Limited
123 NEW LONDON ROAD, CHELMSFORD,
ESSEX, CM2 9QT
TEL: +44 (0) 1245 269755 FAX: +44 (0) 1245 258110
E-MAIL: admin@lap-architects.co.uk
www.lap-architects.com

project
Bull Inn
99 Main Road
Hockley, SS5 4RN

client
Greene King

Drawing title
Proposed site plan

Drawing no. 8767/111	Sheet: A
Scale: 1:500 @ A1	Date: 31.01.19

This drawing is the property of LAP Architects + Interior Designers Limited. It is not to be used for any other purpose without the written permission of LAP Architects + Interior Designers Limited. © LAP Architects + Interior Designers Limited.