





REAR ELEVATION

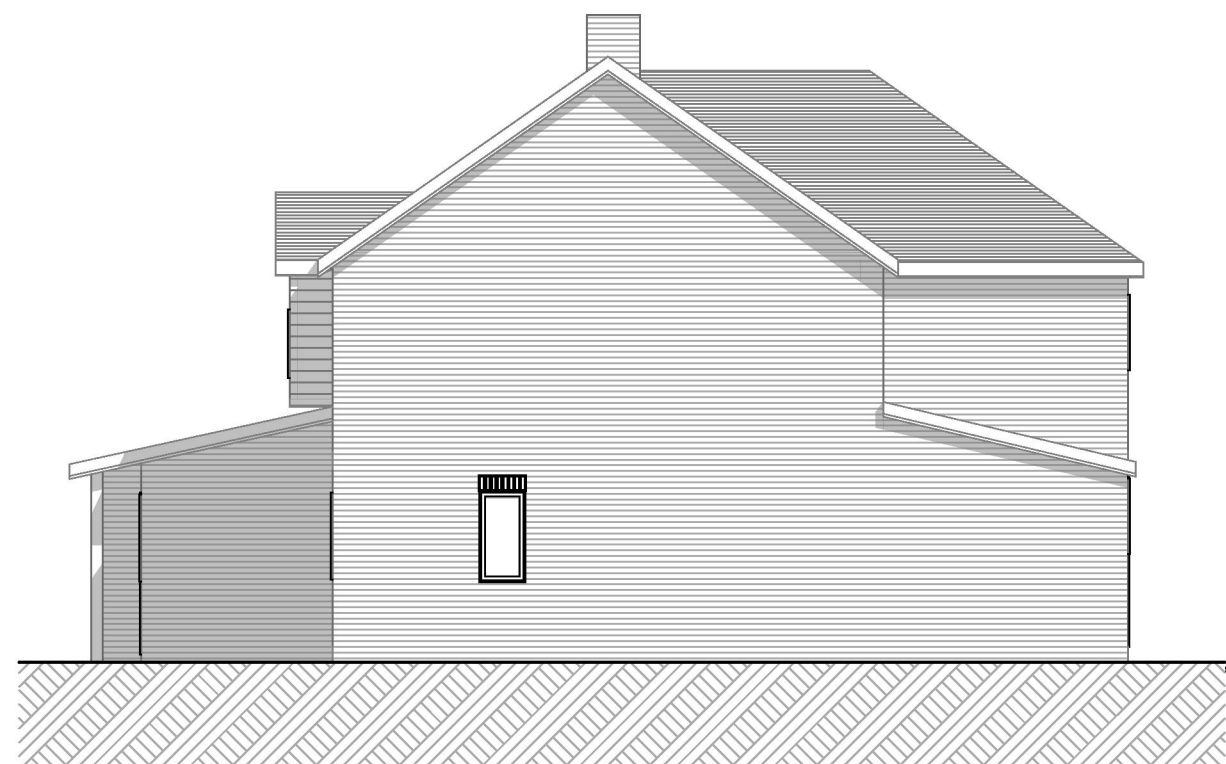



FLANK ELEVATION



FLANK ELEVATION

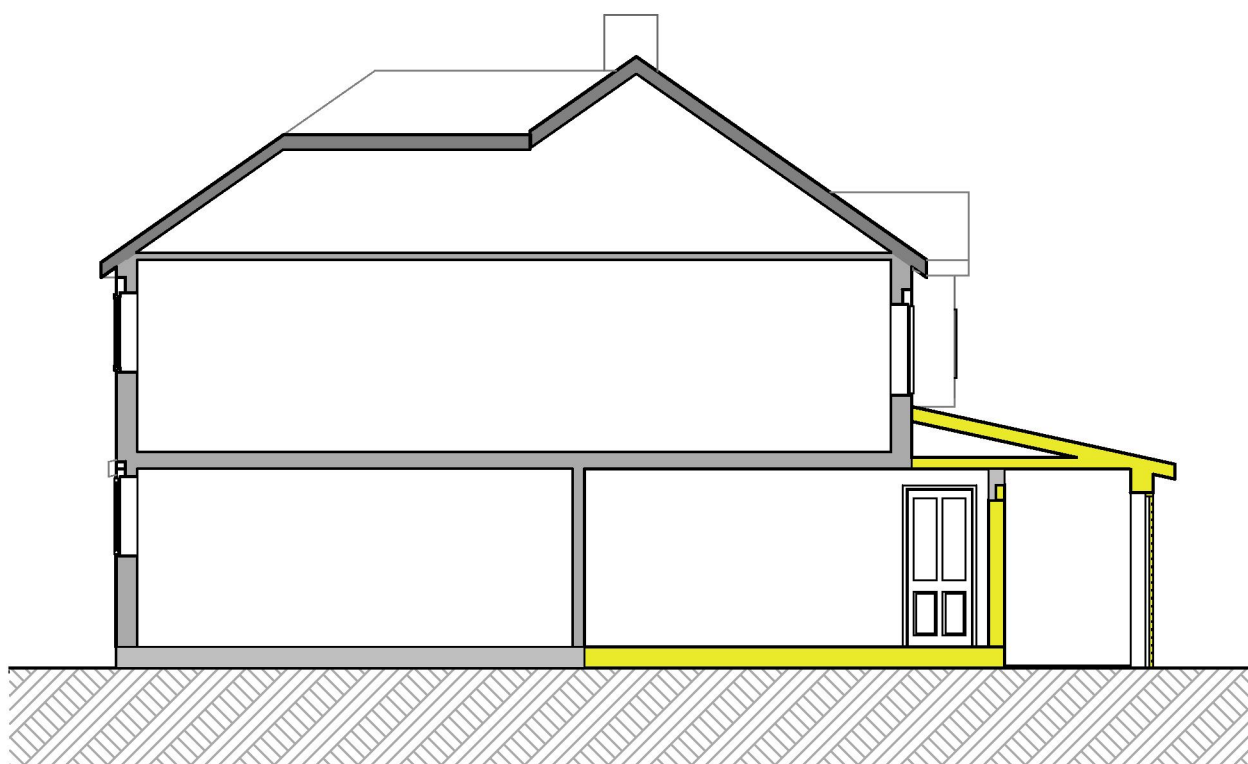

SECTION A:A

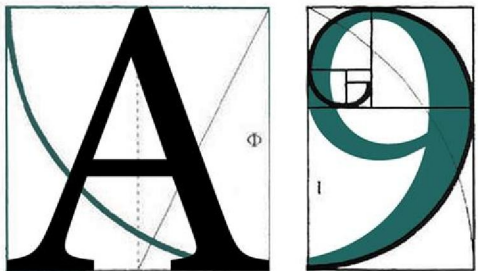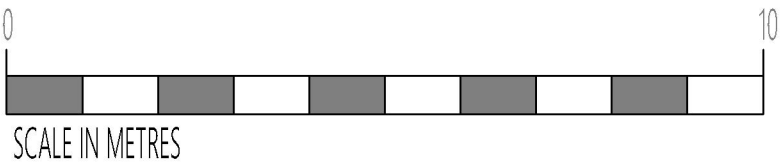

ARCHITECTURE
 255 London Road, Hadleigh, Essex, SS7 2BN
 Info@A9Architecture.co.uk
 Tel: 01702558888

Project: 3 Macintyres Walk
 Rochford
 Essex
 SS43ED

Drawing Title: Proposed Elevations

Client: Daniel Starkey

Drawn: GL	Checked: DP	Date: 07/02/2019	Scale: 1:100	Paper Size A3
Job no. 1251	Dwg. no. 06	Revision:	☒ Preliminary ☐ Design ☐ Tender ☐ Contract ☐ Working	