



PLA 4
FLOOR PLAN
AS PROPOSED

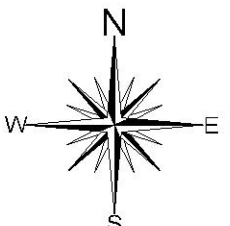

A3 ORIGINAL SHEET SIZE

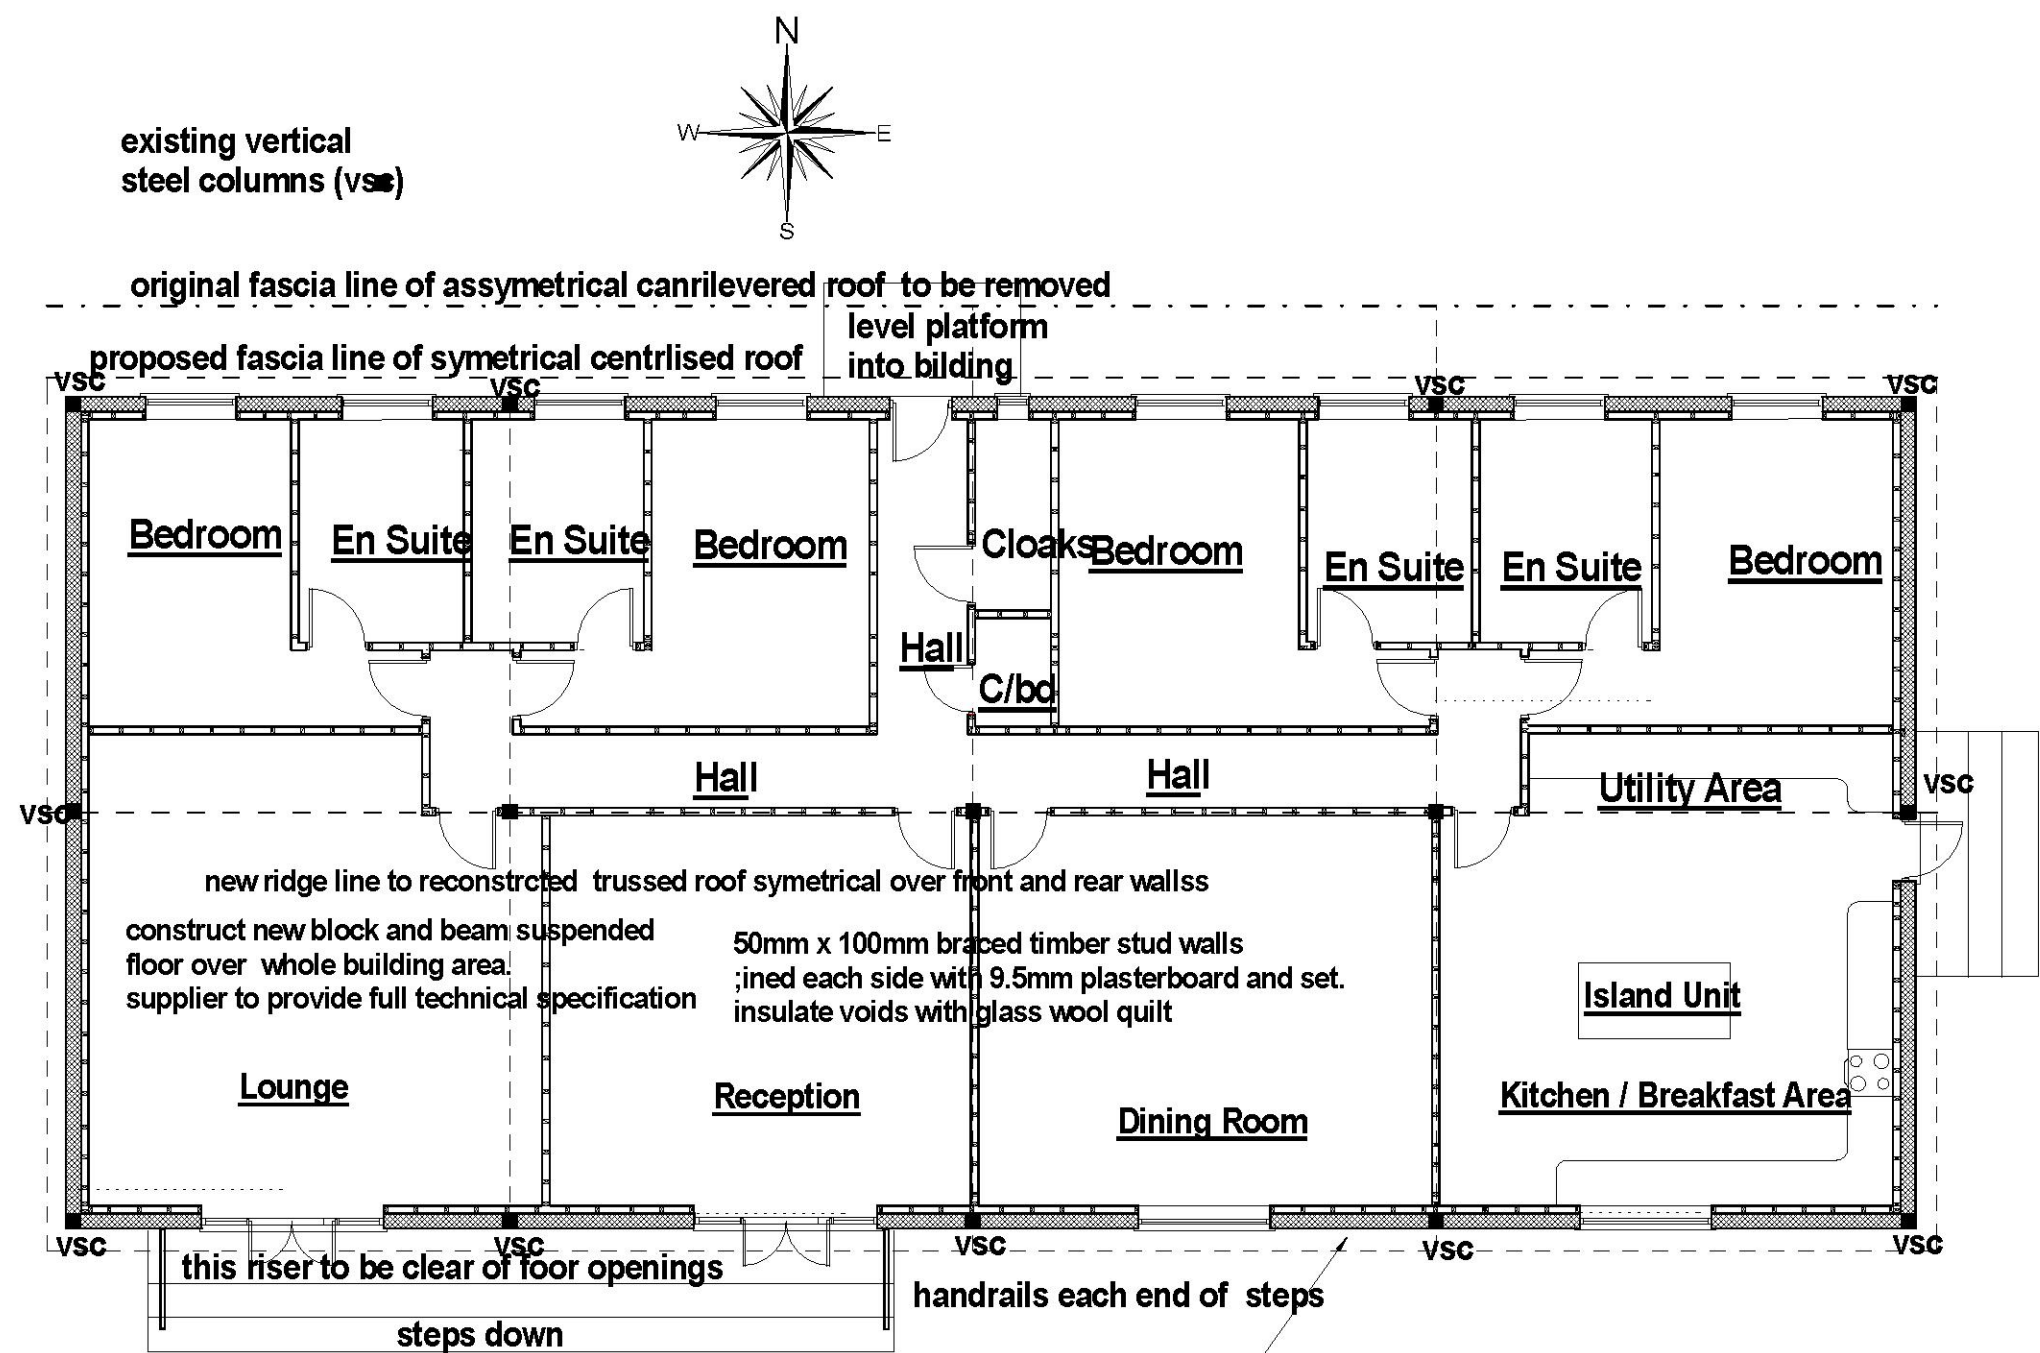

STANCAD DESIGN & SURVEYS

project

ALTERATIONS TO "PRIOR APPROVED"
BUNGALOW TO FORM
RE-POSITIONED FRONT
ENTRANCE DOOR AND ROOF
PLUS RE-CLAD EXTERNAL
WALLS

drawing title

FLOOR PLAN

site location

"EASTWOOD NURSERIES"
(SOUTH OF BARTLETTS)
RAYLEIGH, ESSEX, SS6

client

B.STONE

scales

1 / 100

date

AUGUST 2019

S.L.PATCHING

PLANNING & DEVELOPMENT CONSULTANT

56 BOURNE AVENUE
LAINDON BASILDON
ESSEX SS15 6DY

(01268) 544304
(E-Mail: starpatching@aol.com)