


**Steadyrack Classic Bike Rack-
Wall Mount with Swivel Action**



The Steadyrack Rack System is the ideal storage solution.

Available in 3 styles to cover the majority of bicycles and wheel sizes.


It's unique swivel action gives you the option of leaving your bicycle in the central position or swivelling the rack to the left or right as the need arises.

This allows you to store a number of bicycles side-by-side, making it the ideal solution for families and businesses alike

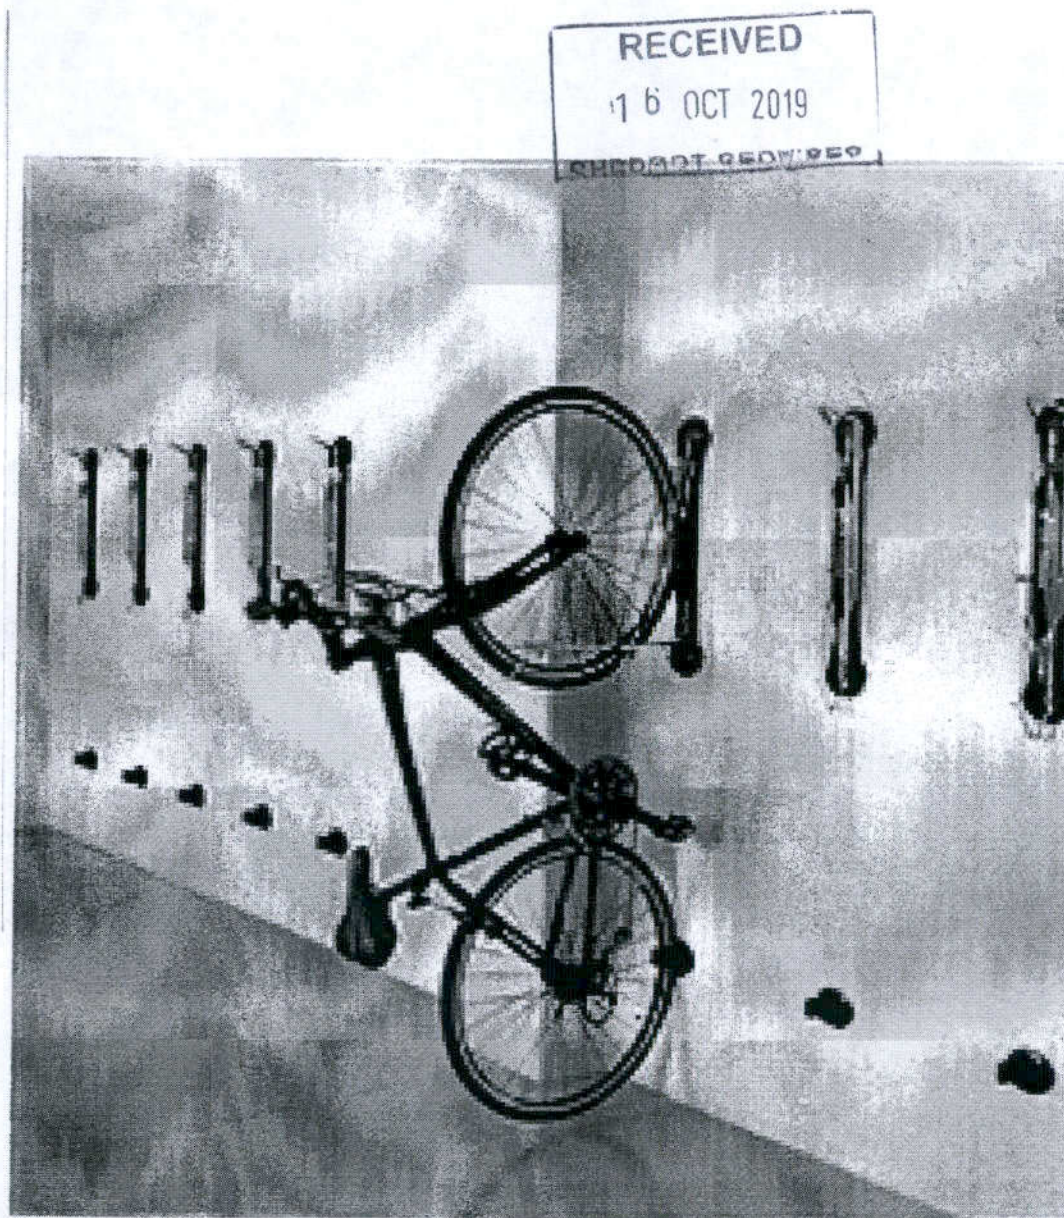

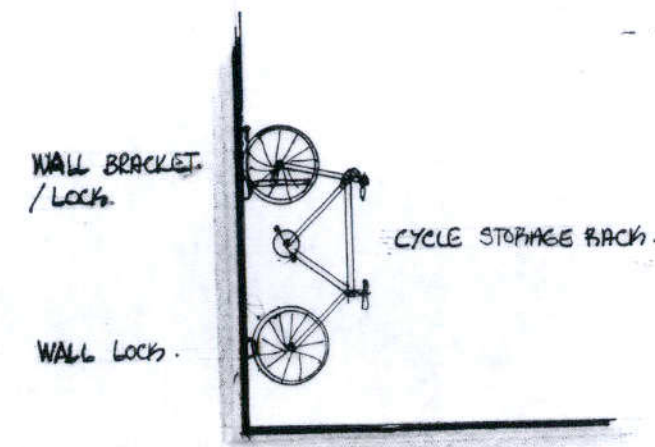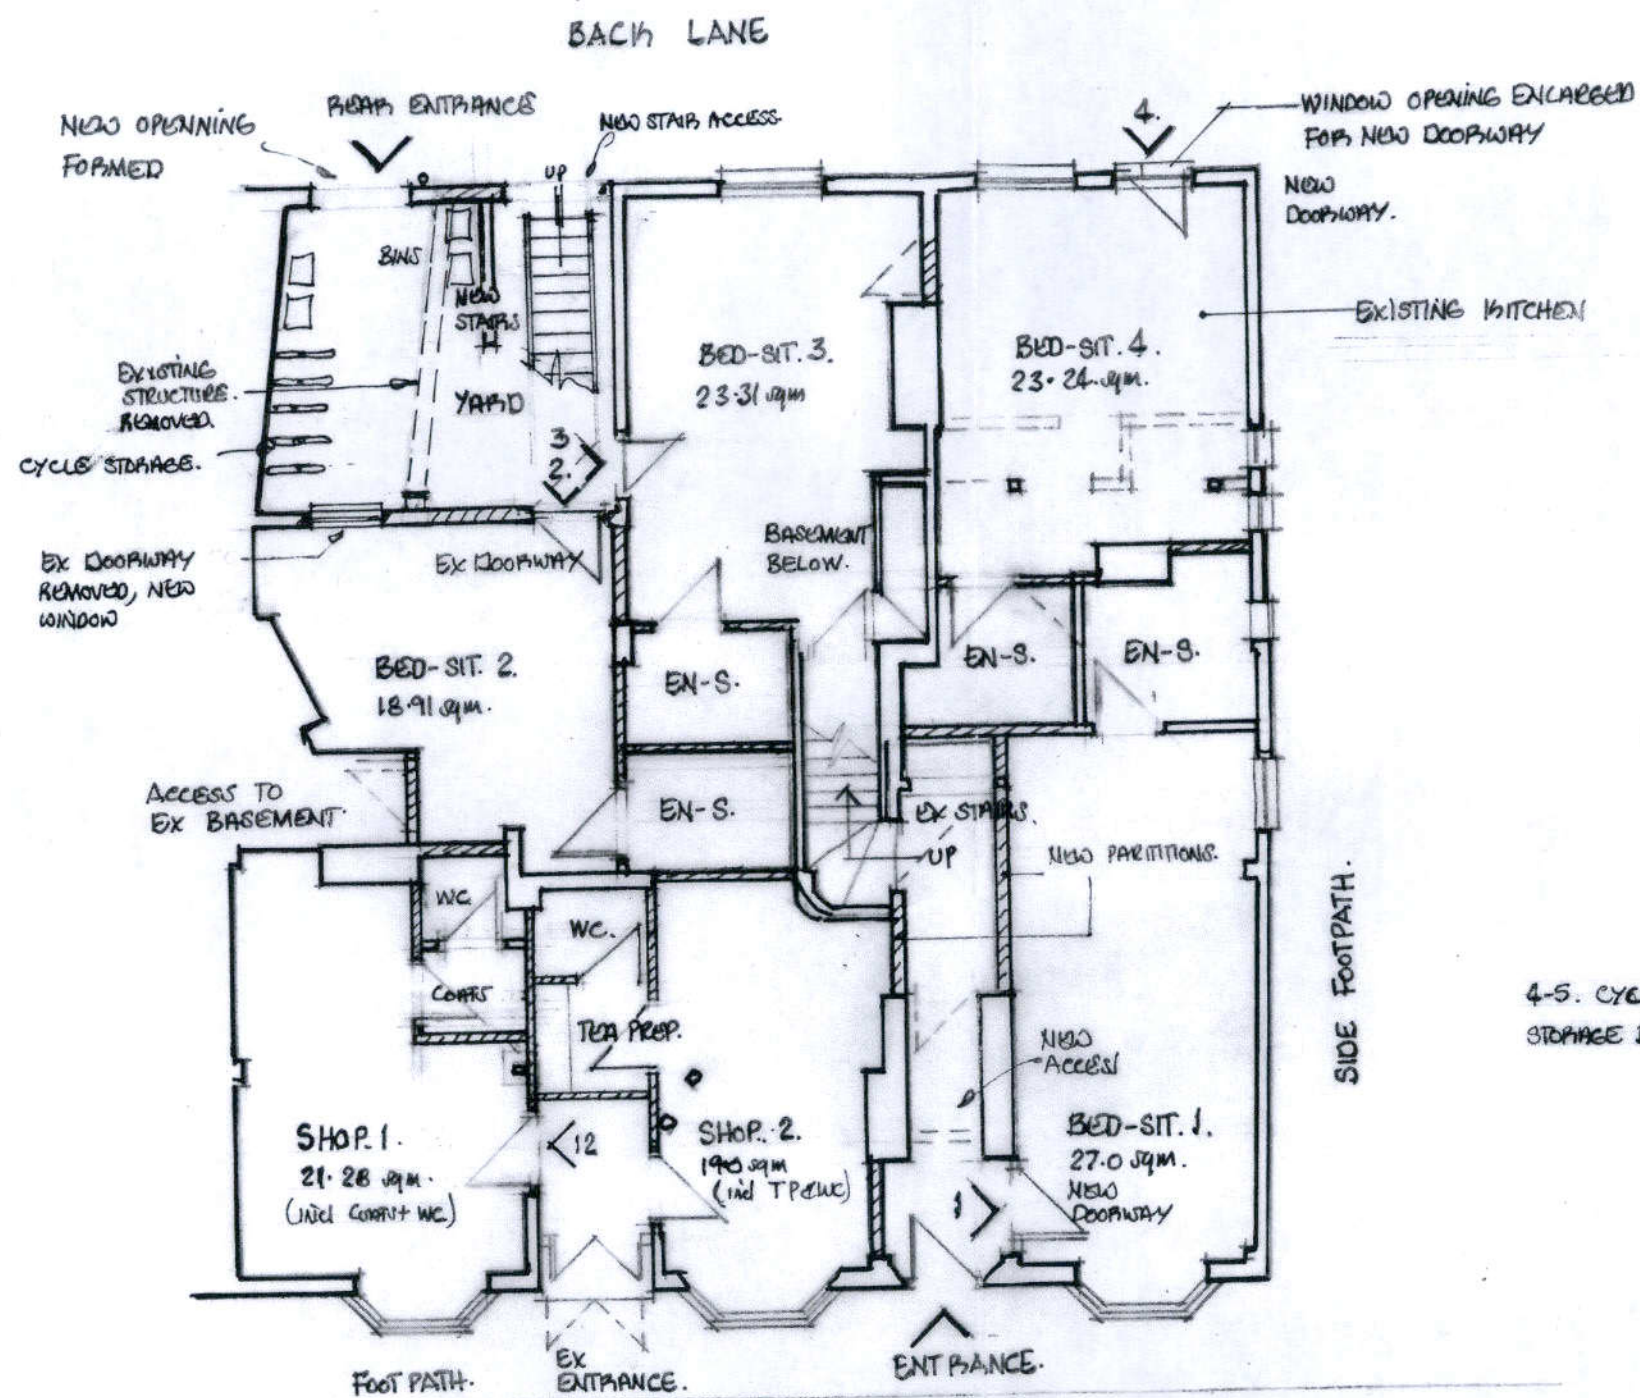

SECTION. 1:50.

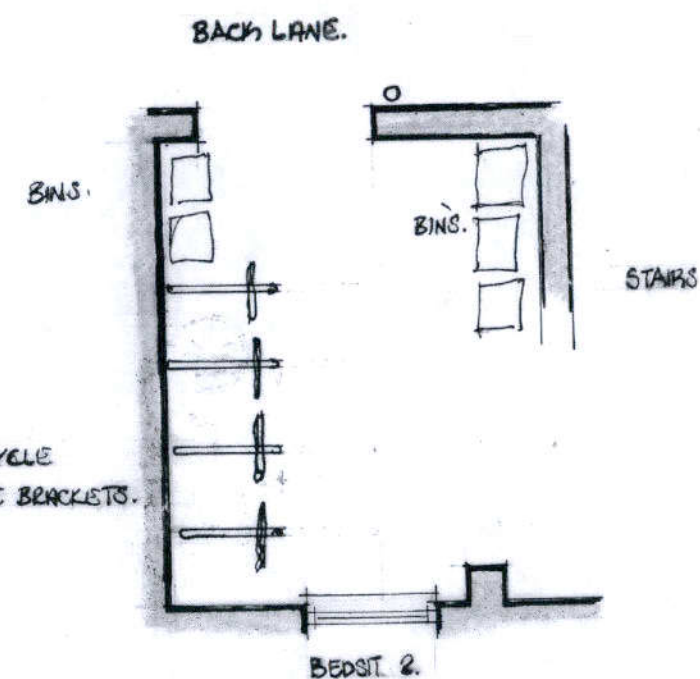


CYCLE STORE PLAN. 1:50 SCALE.



B. 11-10-2019. CYCLE STORAGE INDICATED.
A. 24-8-2017. REAR ACCESS FROM BACK LANE AND STAIRS REVISED.
SHOP.1. ADDED. BEDSIT 12. OMITTED.

Scale Bar 1:100

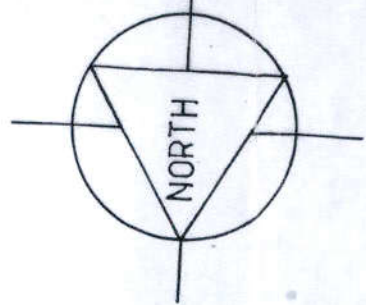

D.J.W
ARCHITECTURAL DESIGNS LTD
Sudbury Stables,
Sudbury Road,
Downham, Billericay
CM11 1LB
Tel/Fax : 01268 711 829




Project:
PROPOSED CONVERSION & ALTERATIONS.
KINGS HEAD INN, 11 WEST STREET,
ROCHFORD.

Title:
GROUND FLOOR PLAN AS PROPOSED.

Scale:
1:50 & 1:100


Date:
May 2017

Drg No:
1980/3 B

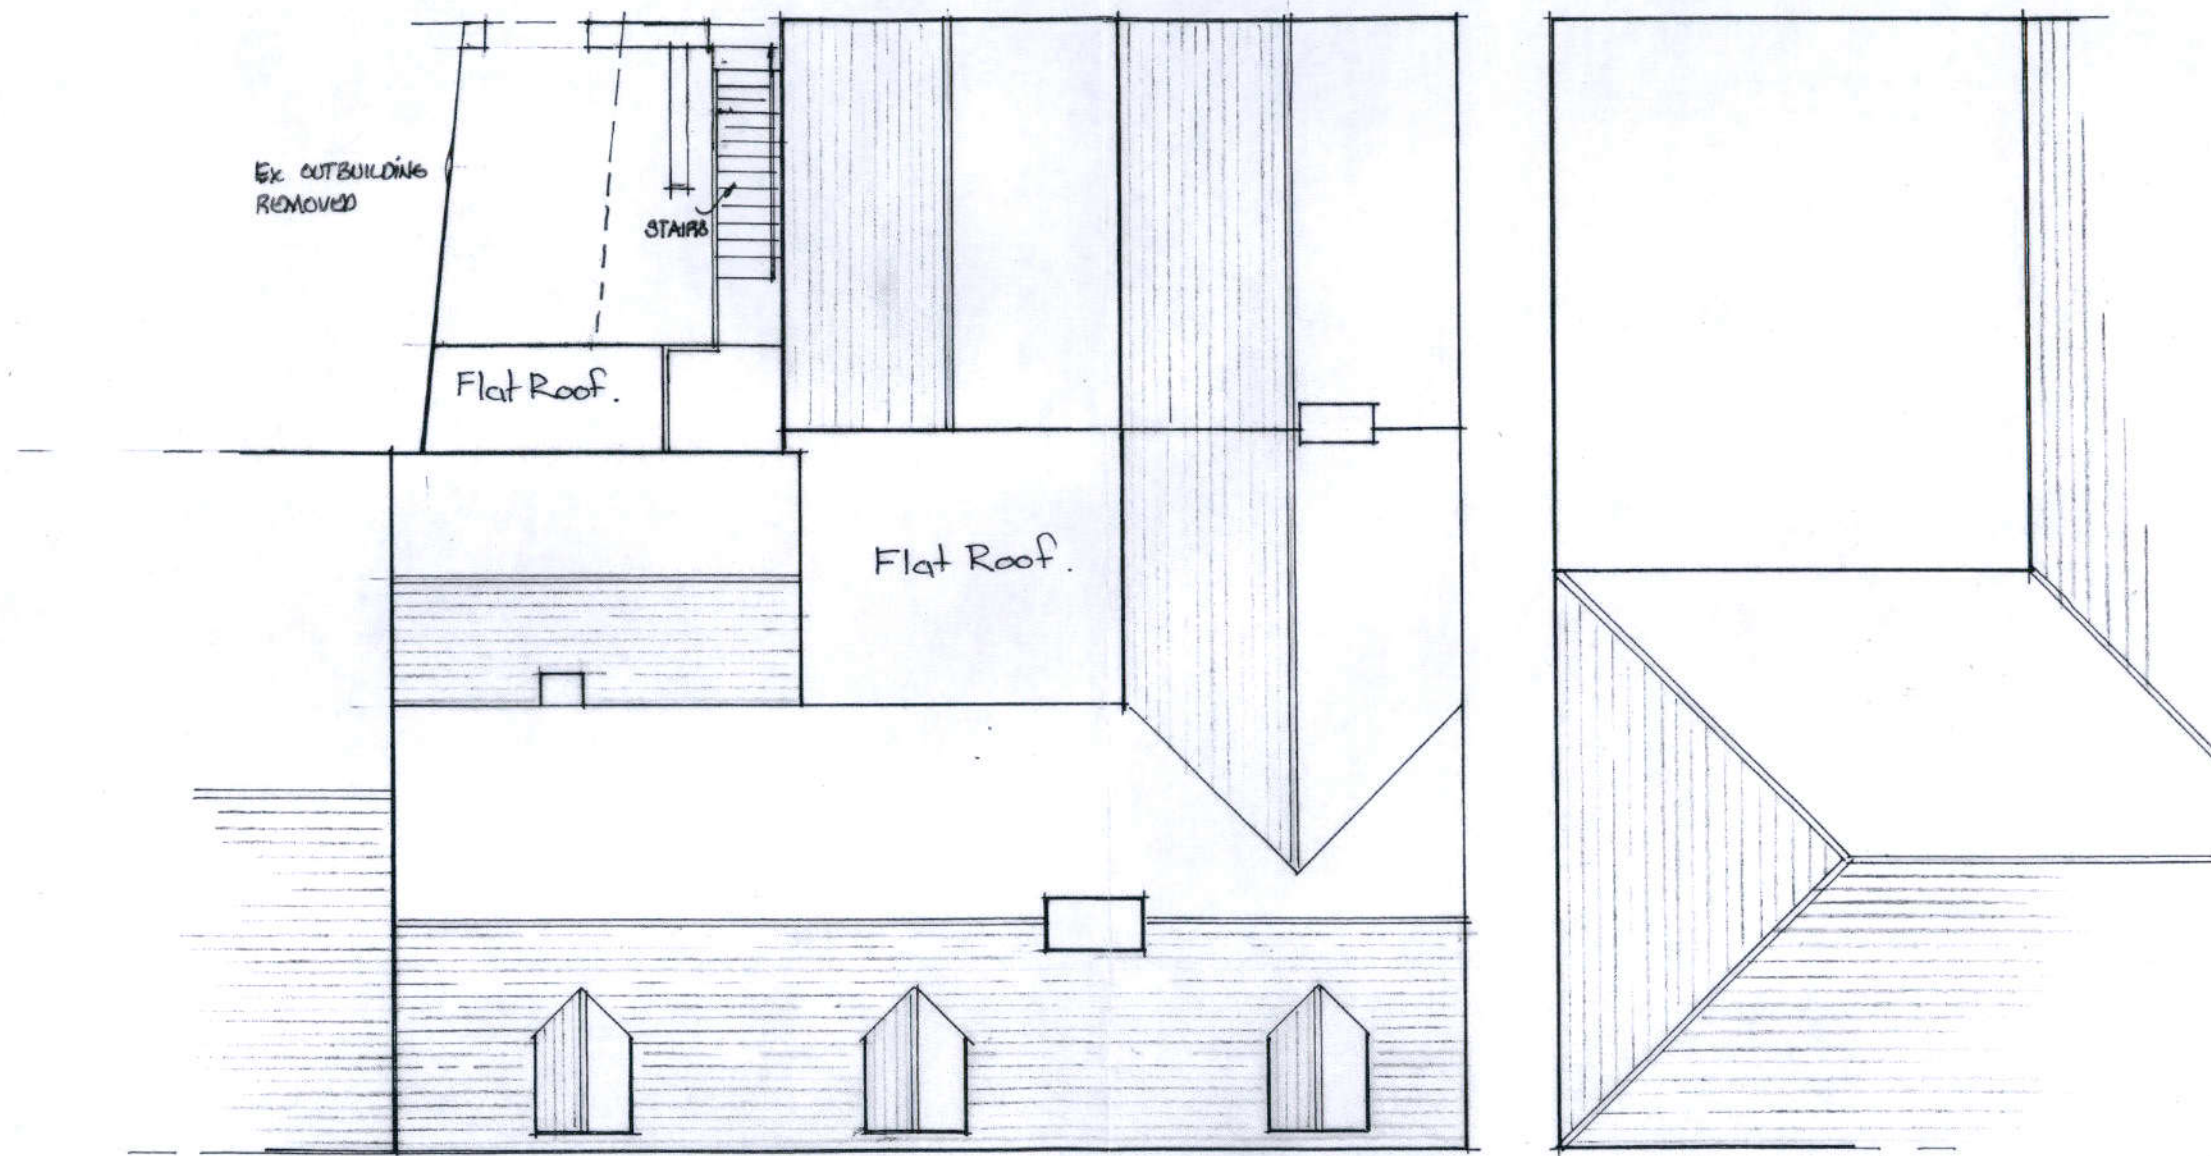

RECEIVED
16 OCT 2019
SUPPORT ST.

A 11-10-2019. REAR STAIRS REVISED.

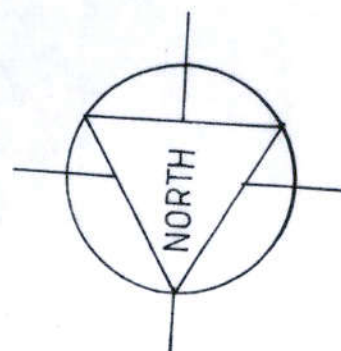

0m 5m
Scale Bar 1:100

D.J.W
ARCHITECTURAL DESIGNS LTD
Sudbury Stables,
Sudbury Road,
Downham, Nr Billericay
CM11 1LB
Tel/Fax : 01268 711 829



Project:
PROPOSED CONVERSION &
ALTERATIONS.
KINGS HEAD INN, 11 WEST STREET,
ROCHFORD

Title:
ROOF AND SITE PLAN

Scale:
1:100


Date:
May 2017

Drg No:
1980/5 A



EXISTING REAR WALL RENDER FINISH.

EXISTING ELEVATION TO BACK LANE.

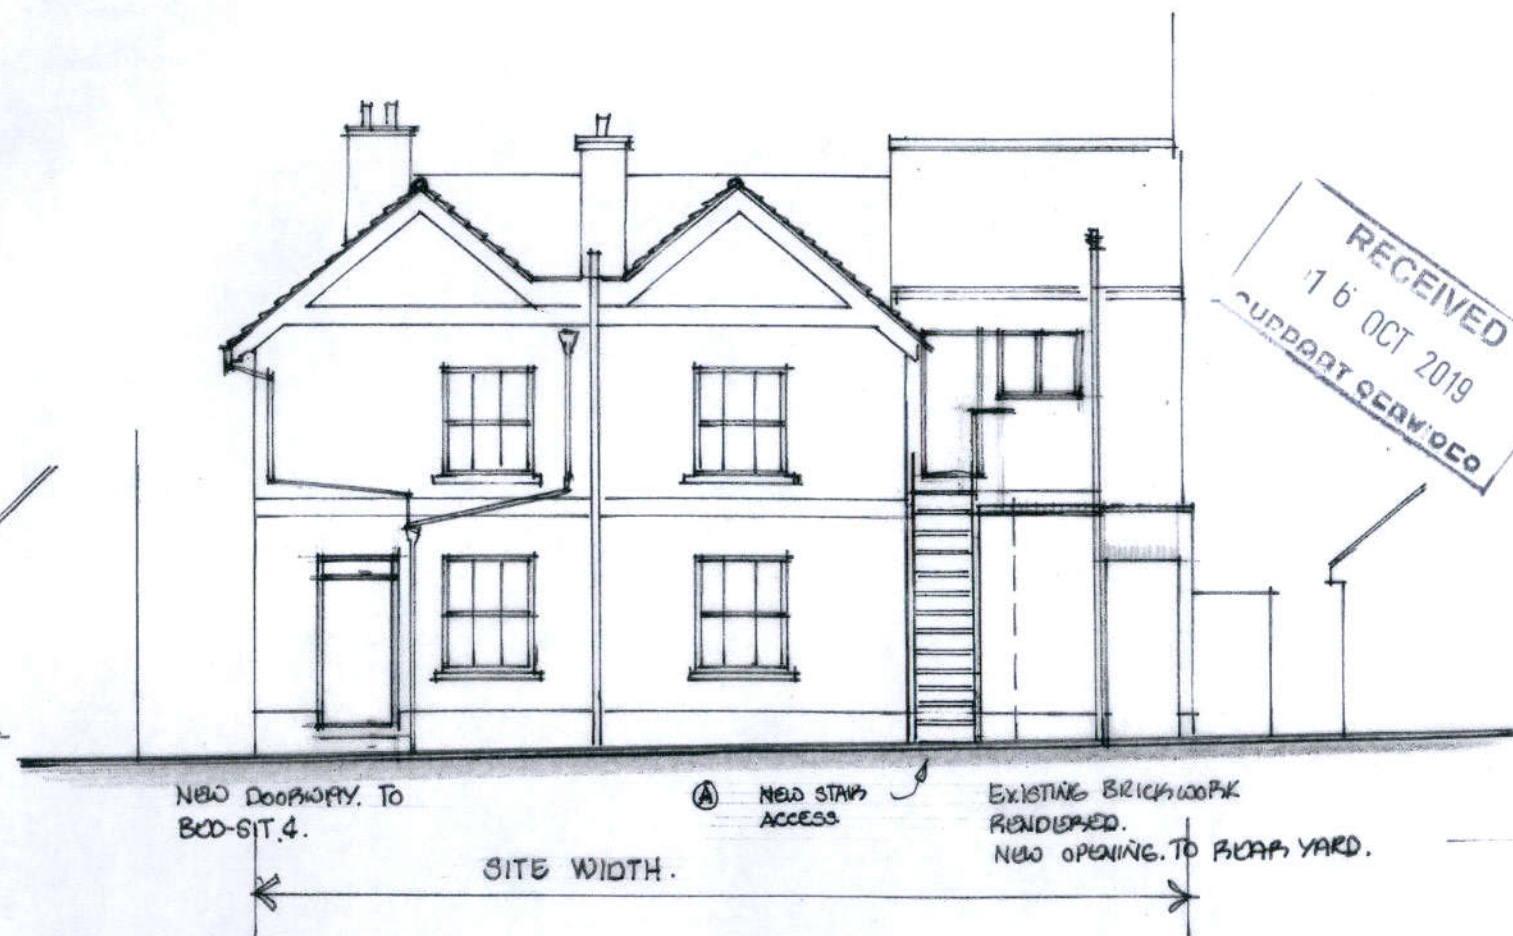

NEW DOORWAY TO
BED-SIT. 4.

NEW STAIR
ACCESS

EXISTING BRICKWORK
RENDERED.
NEW OPENING TO REAR YARD.

SITE WIDTH.

PROPOSED ELEVATION TO BACK LANE.

A- 11-10-2019. NEW STAIR ACCESS INDICATED.

D.J.W
ARCHITECTURAL DESIGNS LTD
Sudbury Stables,
Sudbury Road,
Downham, Nr Billericay
CM11 1LB
Tel/Fax : 01268 711 829



Project:
PROPOSED CONVERSION &
ALTERATIONS.
KINGS HEAD INN, 11 WEST STREET,
ROCHFORD
Title:
EXISTING & PROPOSED REAR BUILDING
ELEVATION TO BACK LANE

Scale:
1:100

Date:
June 2017

Drg No:
1980/6 A

RECEIVED
16 OCT 2019
COURT SERVICE