


*HQI scores are based on minimum requirements:-
Unit Size - 41, Unit Layout - 32, Unit Services - 22



FRONT ELEVATION

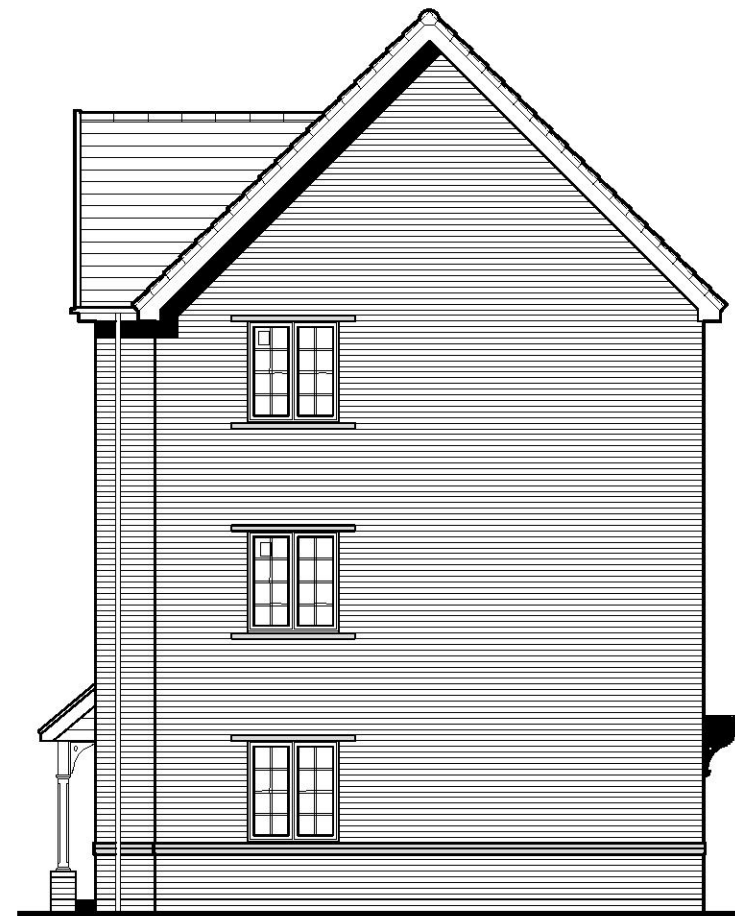

SIDE ELEVATION

□ Windows facing lots 77-78 to be opaque, non-reflective.

AS102 (1B2P)

HQI* Unit Type: 45-50sqm.

HQI 5: 41% HQI 6: 61% HQI 7: 39%

AS102 - 50.14m²

AS101 (1B2P APT) - National Space Standards		
1B2P	Actual Area	NSS Requirement
Floor Plan	50.14m ²	
Total floor area m ²	50.14m ²	50.00m ²
Total floor area ft ²	540ft ²	538ft ²
Bedroom 1	11.64m ²	11.5m ²
Store (Hall 1)	0.78m ²	
Store (Hall 2)	0.75m ²	
Built in store total	1.54m ²	1.5m ²

Acton

NSS.903.PL-06-1

DATE: MAY 2019 REV:
SCALE: 1:100 @ A3

DRAWN: VWO
CHECKED: GPM

BLOOR HOMES®