




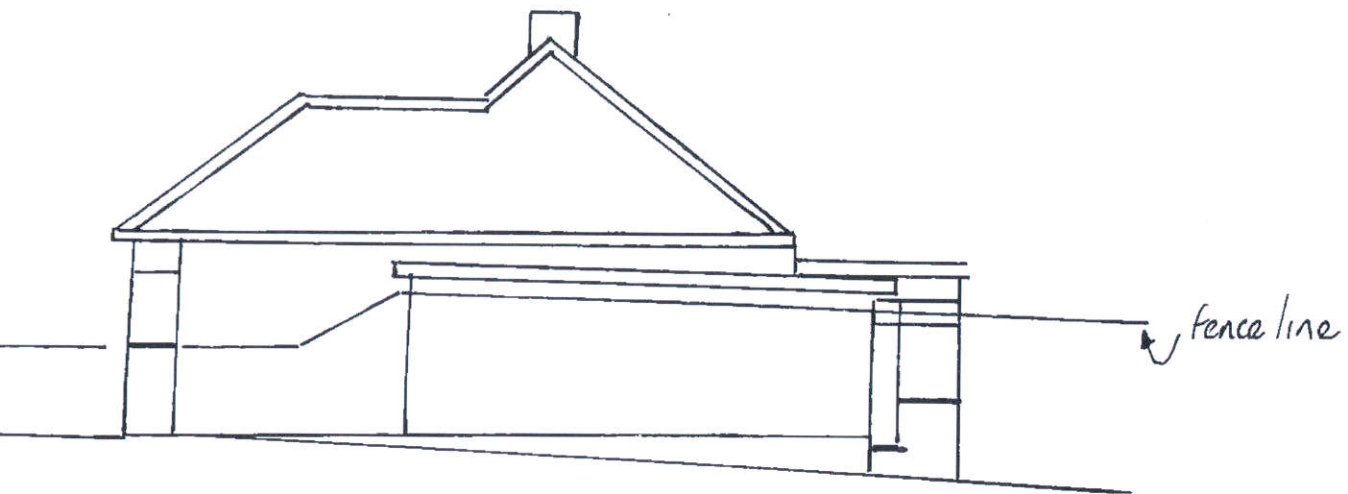

Side Elevation (Existing)

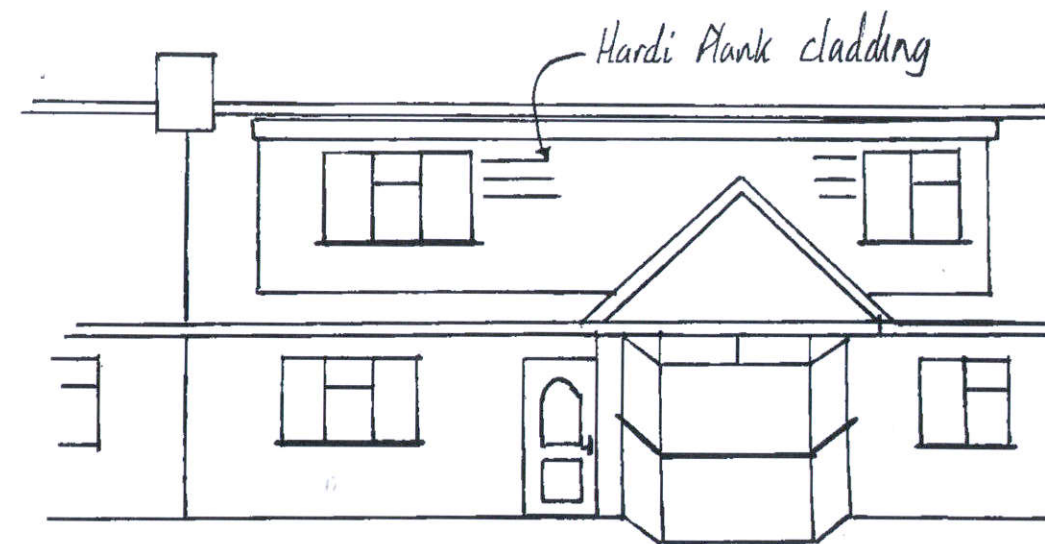

Front Elevation (Proposed)

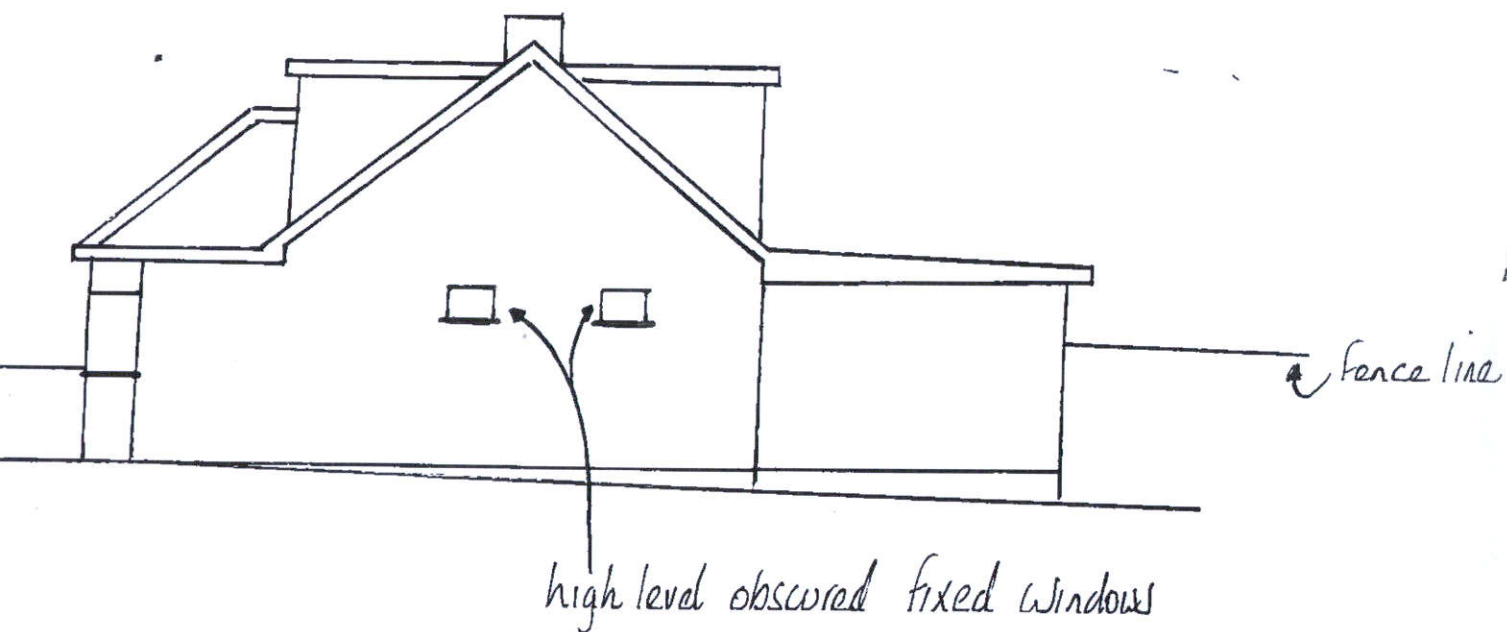

Side Elevation (Proposed)

Finish to match Existing



Rear Elevation (Proposed)

Client: Mr. and Mrs. G. Woodham.

Address: 2 Danbury Road, Rayleigh, Essex. SS6 9BG

Proposal: Construction of Single storey Rear and side Extensions
and Loft Conversion.

Date: 10th January 2020

Scale: 1:50 / 1:100 / 1:1250

Page No: 1 of 5

RECEIVED

13. 01. 2020

RECEPTION