


PLANNING DRAWING

© Copyright BDA. All rights reserved. This is a preliminary drawing and should not be used for construction purposes without the prior written consent of BDA. Please do not copy or reproduce this drawing in any form without the prior written consent of BDA. Do not scale from this drawing - Use figured dimensions only (all levels & dimensions to be checked on site).



EXISTING FRONT ELEVATION 1:100

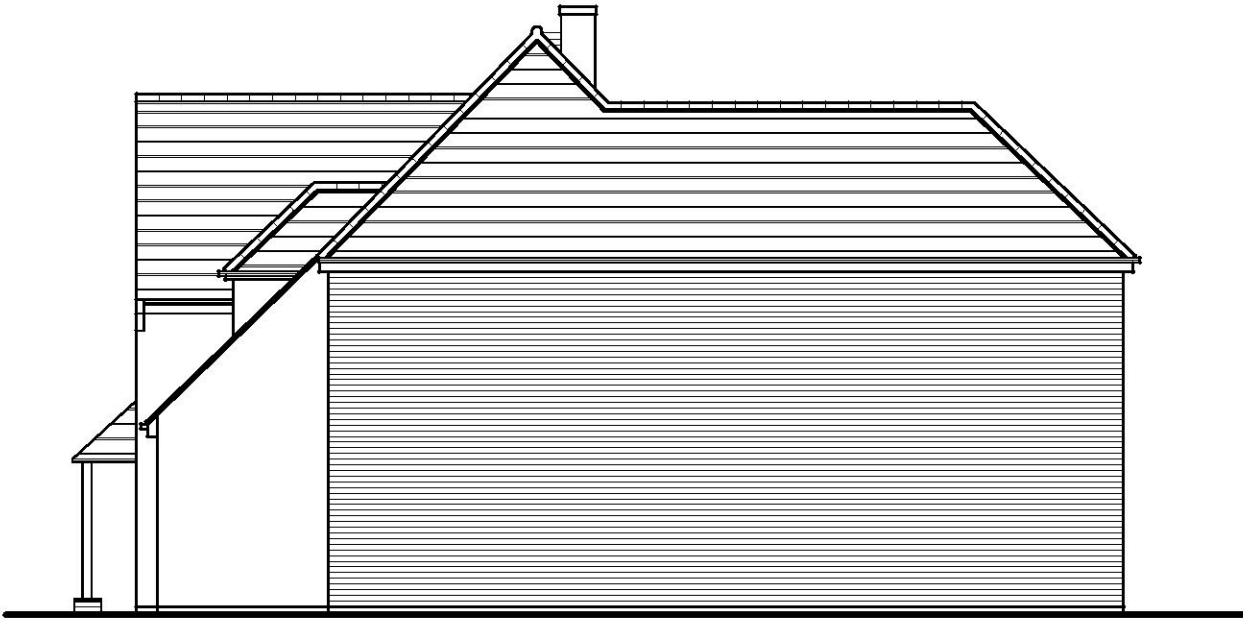

EXISTING SIDE ELEVATION 1:100



EXISTING REAR ELEVATION 1:100



EXISTING SIDE ELEVATION 1:100



Client:
Mr & Mrs Shepherd
Location:
17 Nelson Road
Rayleigh
Essex
SS6 8HB.
Project:
Proposed Rear Extension.
(Existing Elevations)
Drawn: cp
Scale: 1:100
Drawing No: 19.197/02
Checked: GPF
Date: February 2020
Rev:

BDA
ARCHITECTURE
RIBA
Chartered Practice
Studio on the Green
B&A Ltd, 4th Floor, 100
Cove Road, Canvey Island, Essex, SS4 2DA
Telephone: 01702 543 533
www.bdaarchitecture.co.uk