



Existing Ground Floor Plan

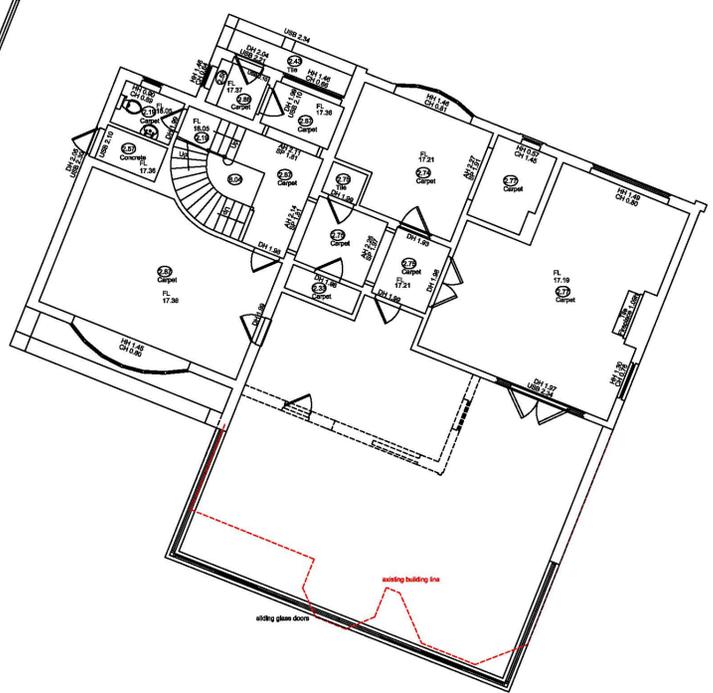




Proposed Ground Floor Plan

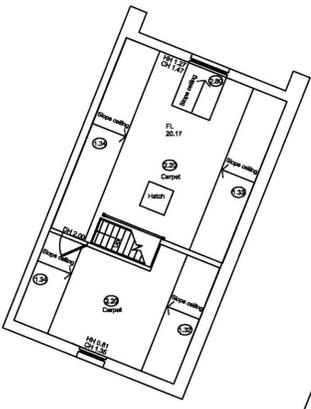


Existing First Floor Plan



Proposed First Floor Plan

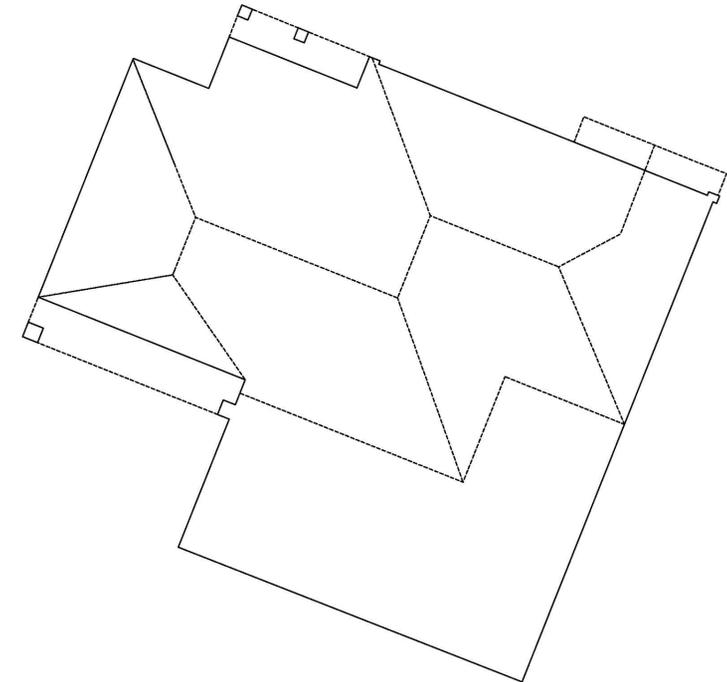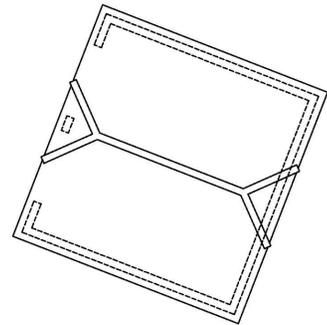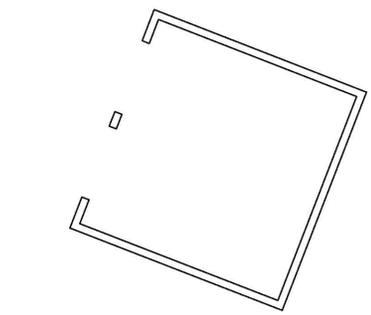

Proposed Roof Plan

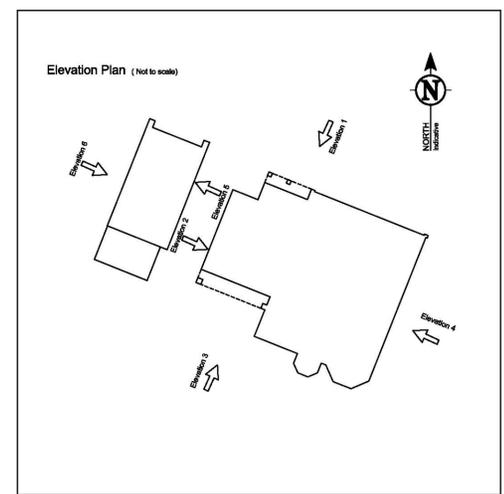

Rev.	Date.	Amendment.	Dwn.

PROPOSED REAR EXTENSION
 31 BARLING ROAD
 GREAT WAKERING
 ESSEX.

THIRD DIMENSION
 architectural design
 AVIATION WAY, SOUTHBEND-ON-SEA, ESSEX, SS2 6UN
 T.01702 543354 F.01702546654
 info@thirdimension.org www.thirdimension.org

PROPOSED PLANS

Client: Mr & Mrs Sandat		DWG No.
Scale: 1:100@ A1	703a	
Date: SEPT'18		
Dwn. GC	Chk. 	Project No. 662

