



PLANNING DRAWING


© Copyright BDA. All rights reserved. BDA is a trademark of BDA.
This drawing is copyright of BDA. No unauthorised copying without prior consent of BDA.
BDA does not accept any liability for any errors or omissions in this drawing.
IMPORTANT NOTE: Views to be taken as approximate only. All dimensions to be checked on site.
Do not scale from this drawing - Use figured dimensions only - (all elevations & dimensions to be checked on site)

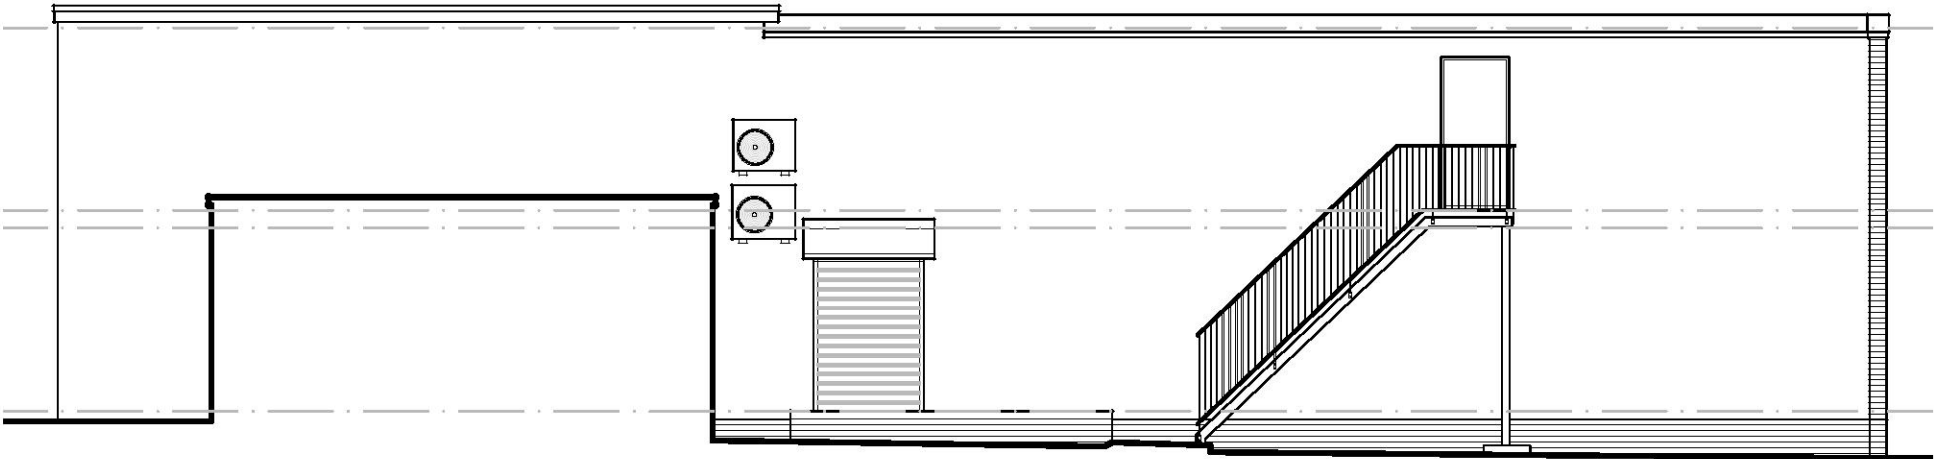


EXISTING FRONT ELEVATION 1:100

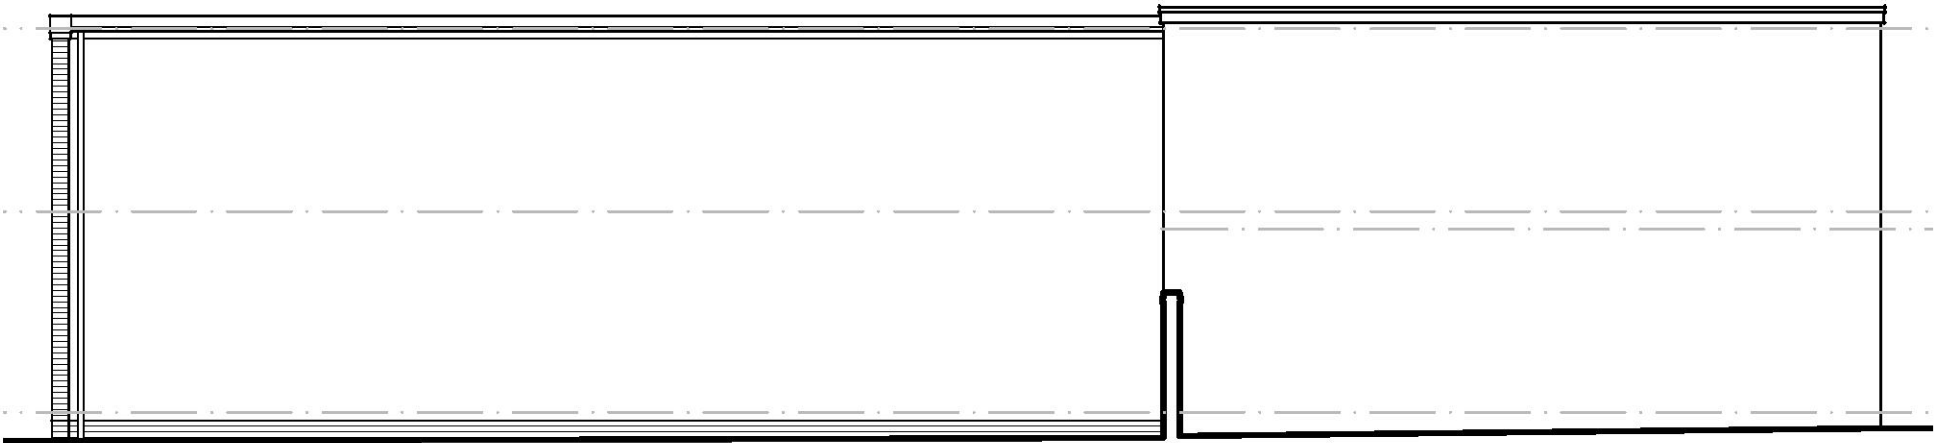

EXISTING SIDE ELEVATION 1:100

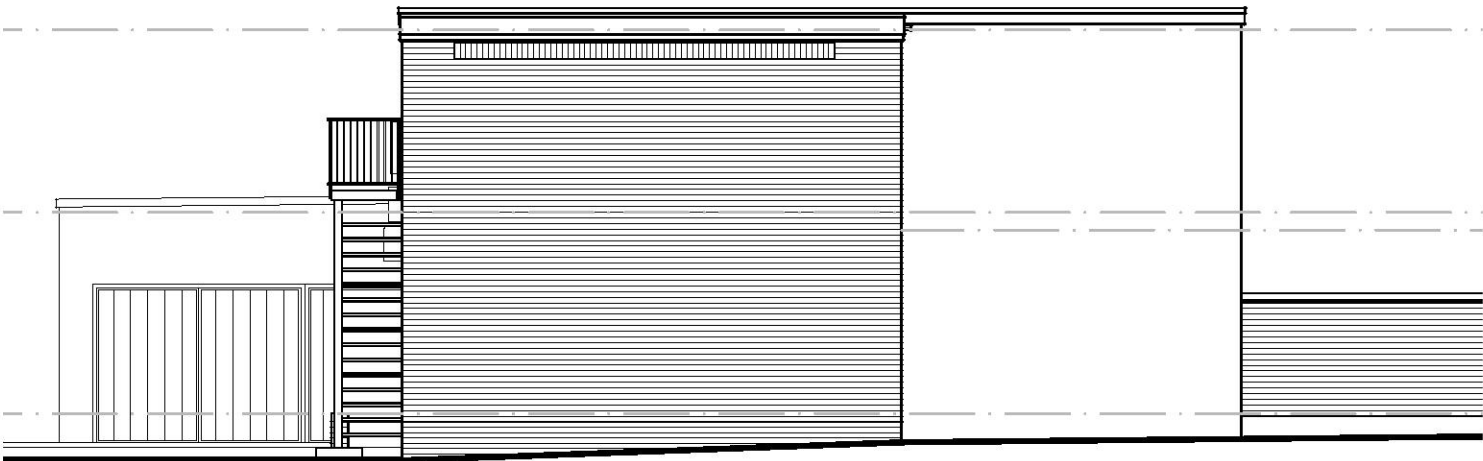

EXISTING SIDE ELEVATION 1:100

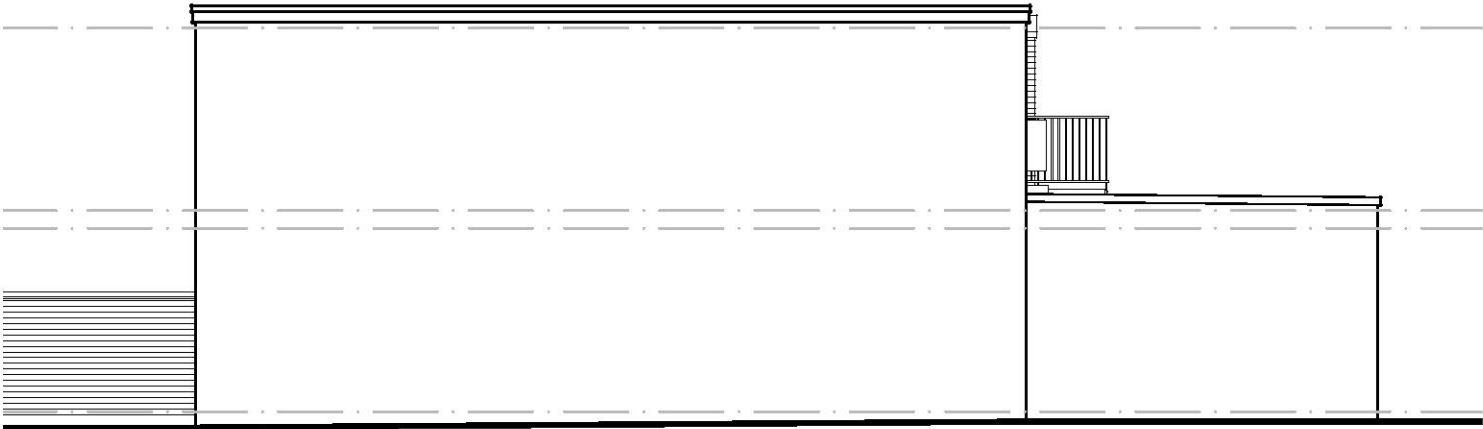

EXISTING SIDE ELEVATION 1:100

Client
Mr J Browning
22 Main Road, Hockley,
Essex, S55 4QS.
REAR OF SITE
Project
Full Planning including Change of Use
from B8 to C3.
(Existing Elevations)
Drawn: SRF
Scale: 1:100 @ A3
Date: January 2020
Rev: 19.196/P02

