


GA-04

Existing East Elevation


1:100

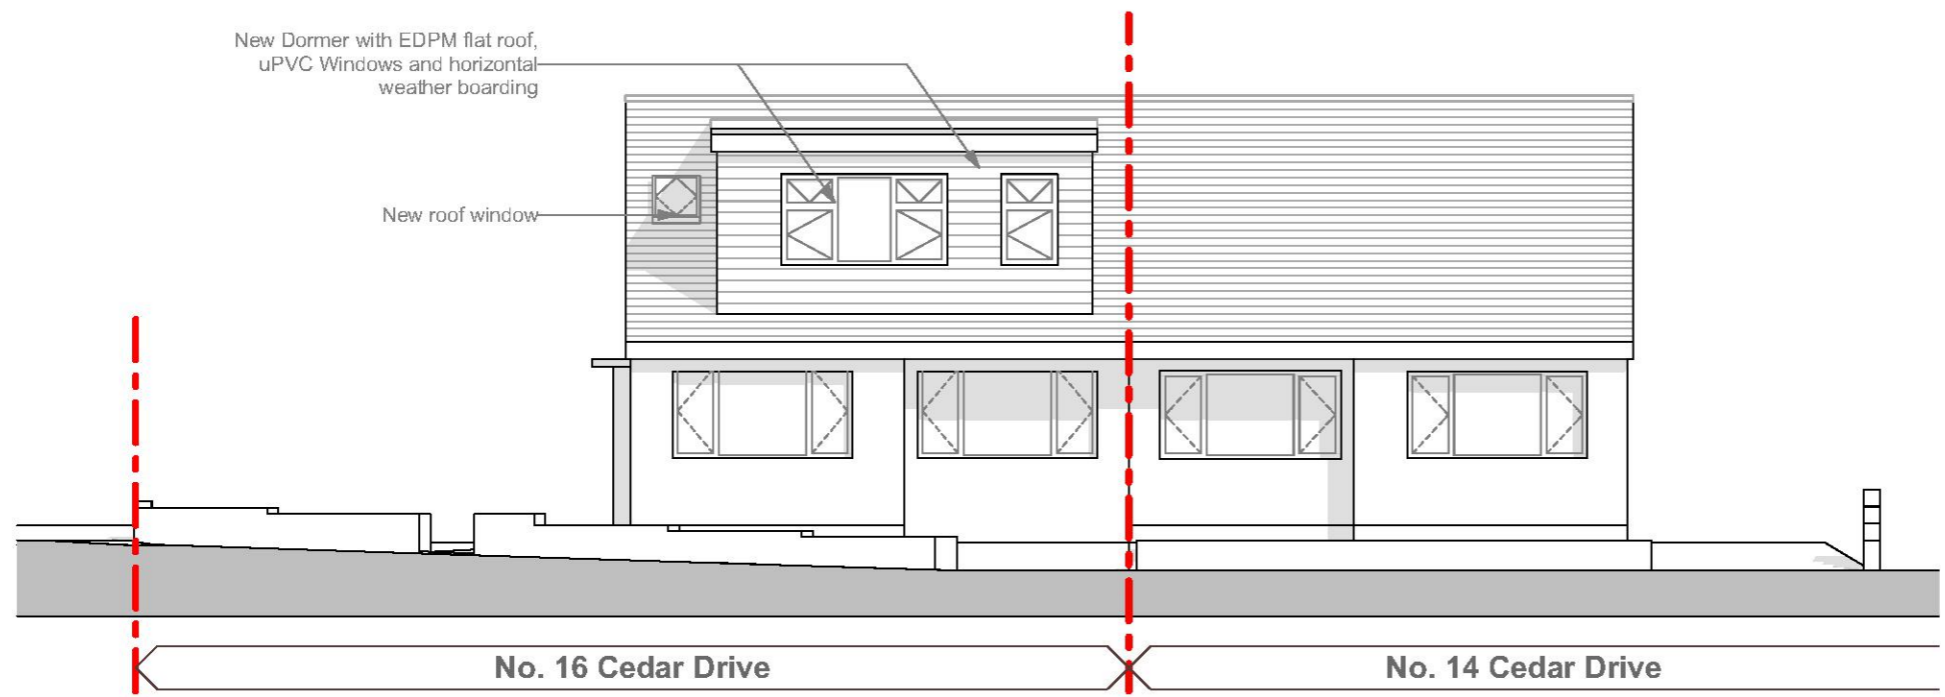

GA-04

Proposed East Elevation

1:100

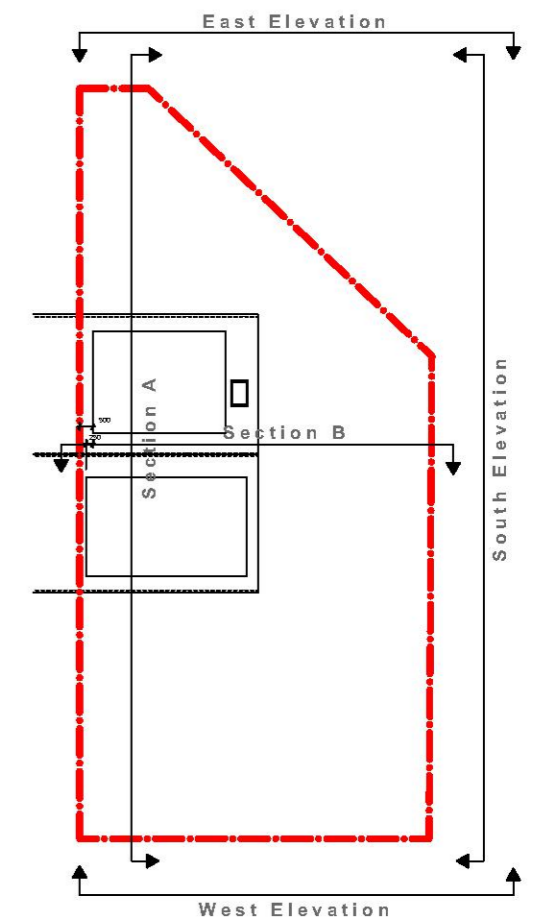

Key Plan



Revision History		
ReviD	Issue Name	Date
01	Planning	18/03/2020
02	Planning Issue 2 - Dormer height reduced in relation to ridge. Dormer width reduced on Party Wall side	17/05/2020

Drawing Title	
Extg and Proposed East Elevs	
Layout ID	Revision
GA-04	02
Drawing Status	
Planning	
Mr and Mrs Graham 16 Cedar Drive, Hullbridge, Essex SS5 6JE	
Drawing Scale	
1:100	