




01 East Elevation

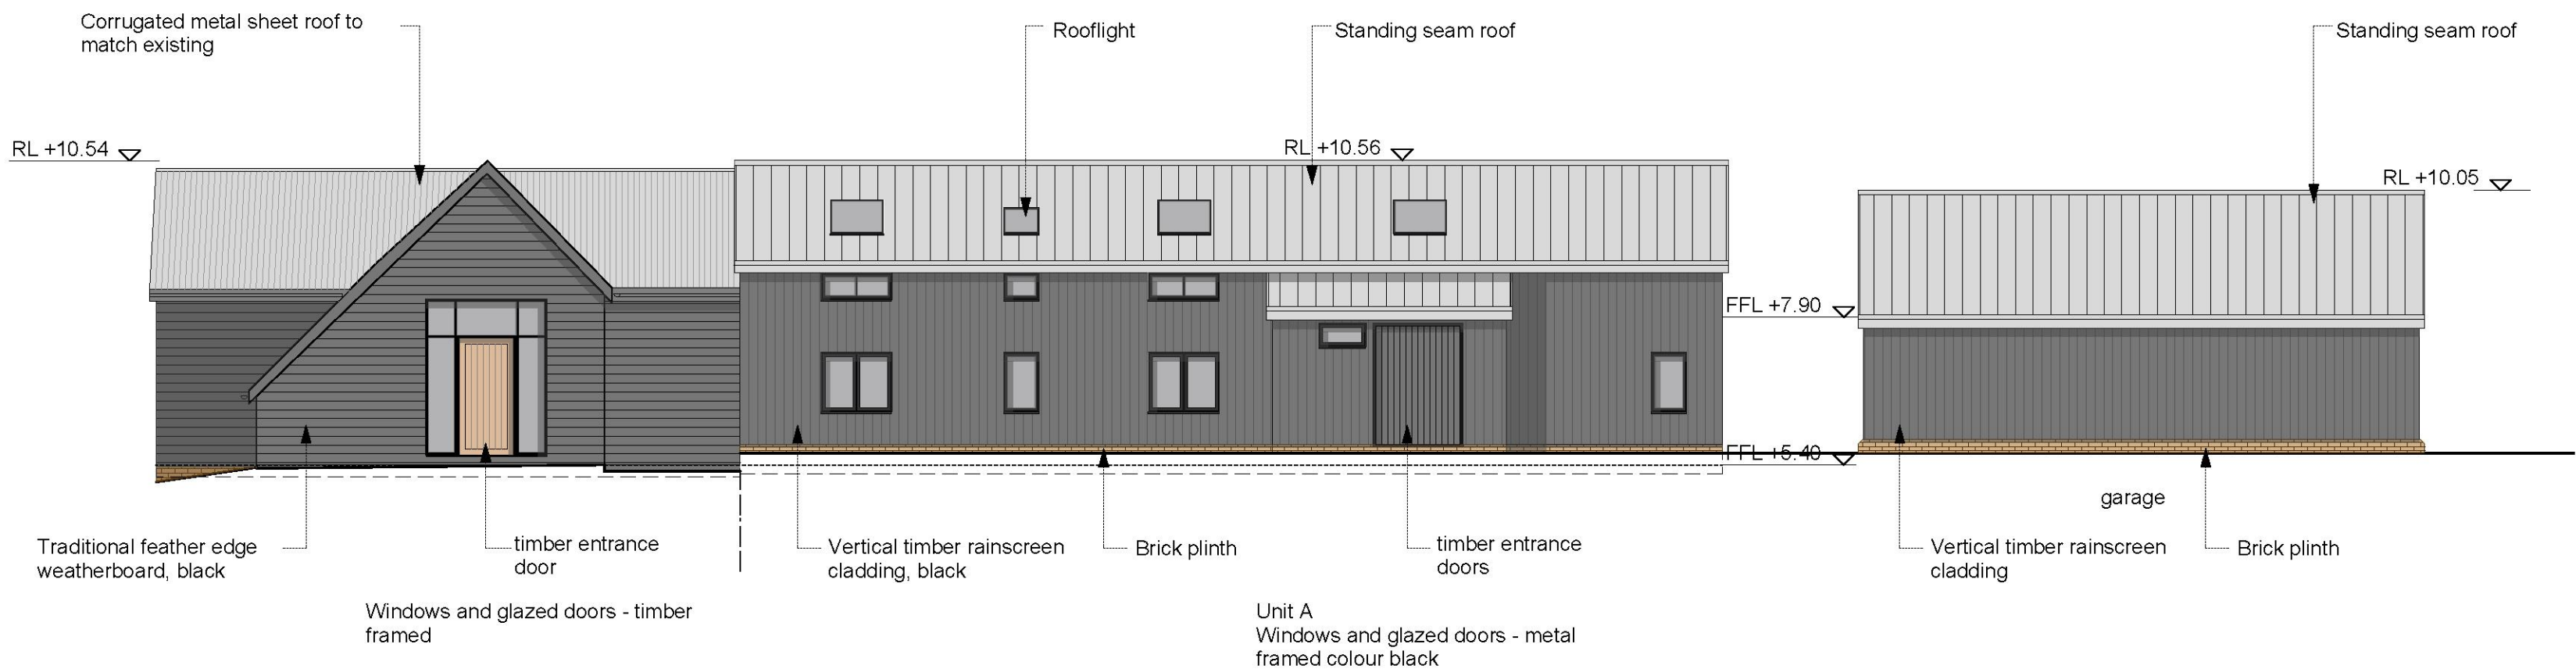


02 West Elevation

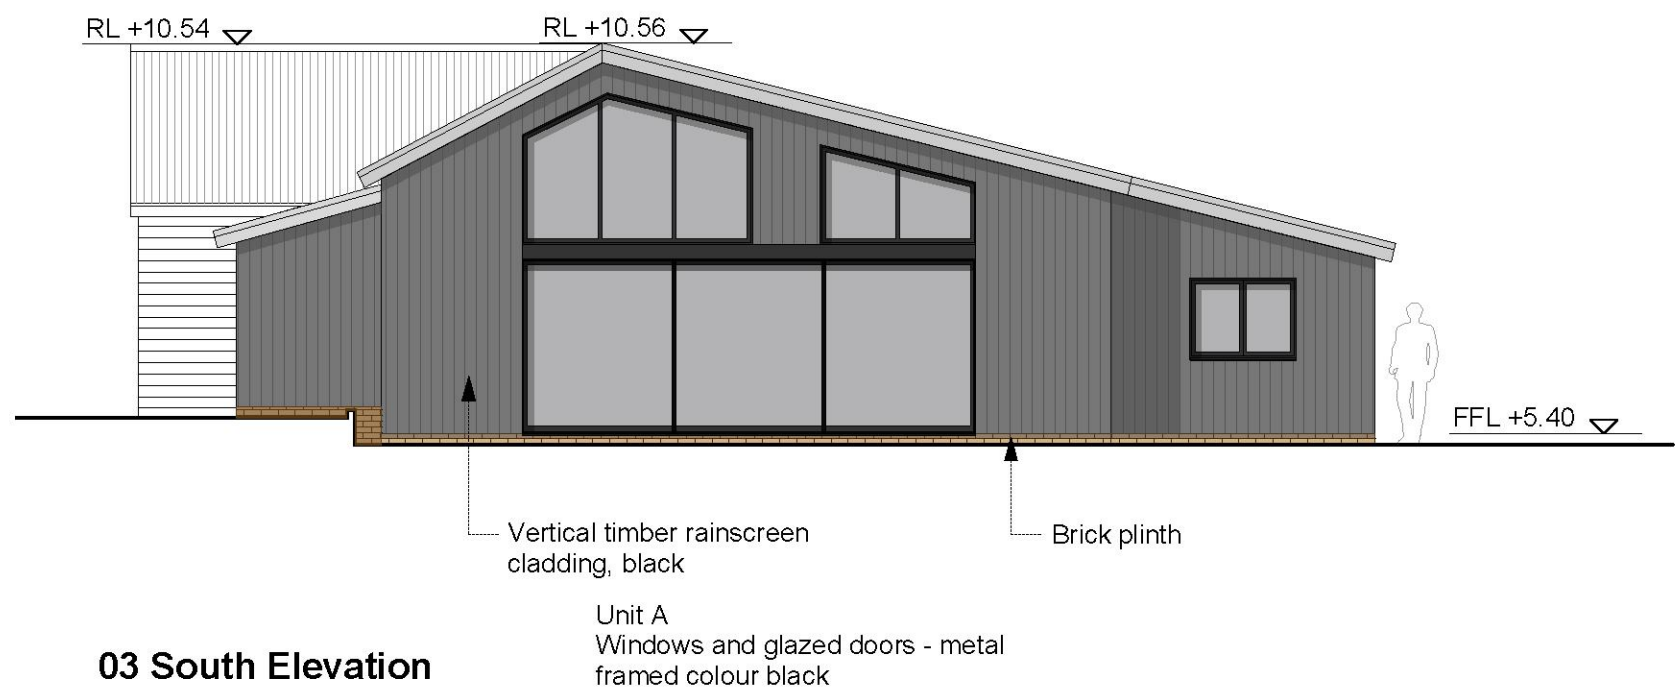

03 South Elevation

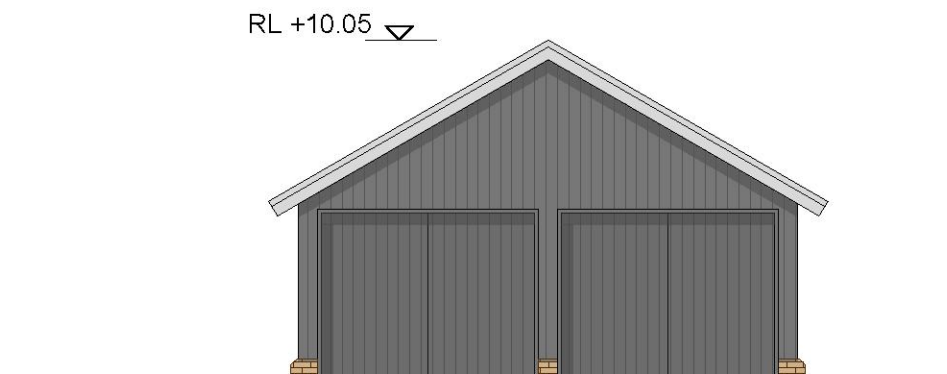

04 Garage North Elevation

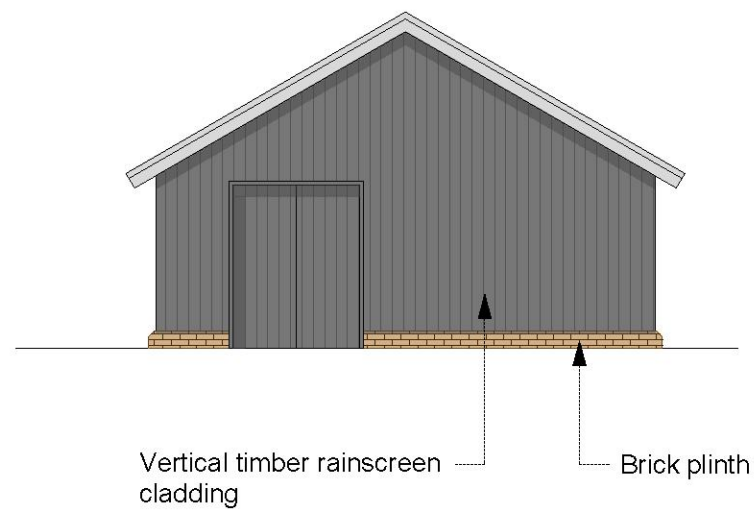

05 Garage South Elevation

Proposed Elevations
scale 1:100@A1



NOTE
1. Do not scale from this drawing (for planning purposes only).
2. All dimensions to be checked on site by the contractor and such dimensions to be his responsibility (work to figured dimensions only).
3. Report all drawing errors, omissions and discrepancies to the architect.
4. This document may be issued in an uncontrolled CAD format to enable others to use it as background information to make alterations and/or additions. In that instance the file will be accompanied by a PDF version.
5. Heights of adjacent buildings established through survey heights of distant buildings based on Zmap survey to an accuracy of +/- 500mm.
6. This drawing is copyright of KLN Architecture and should only be reproduced with permission.

A	01. 07. 20	Issue
A	27. 03. 20	Issue
A	13. 03. 20	Client mtg Issue
A	15. 07. 19	Issue
-	12. 07. 19	Issue

rev	date	description	
location			
client			
Mrs J Sinfield & Mrs L Willats			
project			
Shotgate Farm Barns, London Road, Rawreth, Wickford, Essex, SS11 8SA			
drawing title			
Proposed Elevations			
KLN Architecture Studio B.30 Riverside Mill Bridge Place Godmanchester Cambridgeshire PE29 2ER t: 07903 713565 e: karl@klnarchitecture.com			
status	Planning		
drawn KN	checked	date march 2020	scale 1:100 @A1
project	building element	drawing no P 200	revision A