







EAST ELEVATION

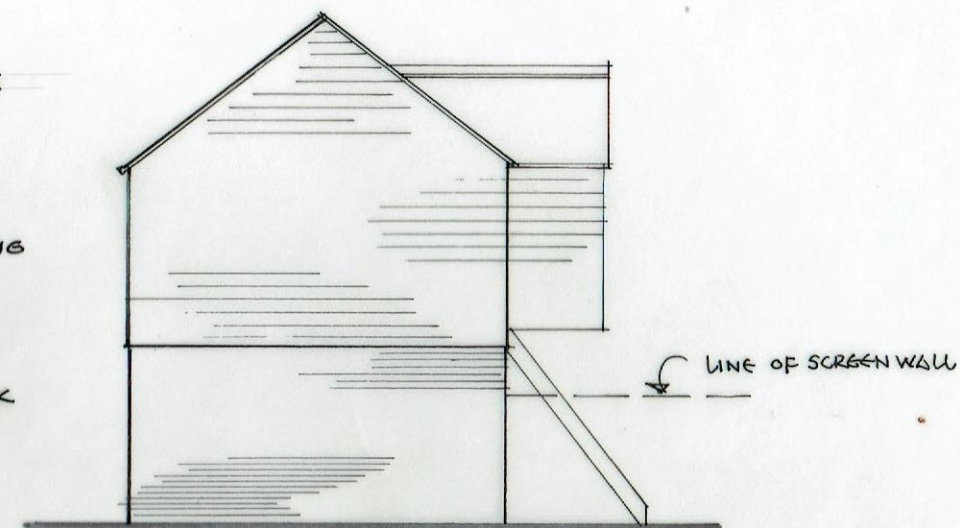


SOUTH

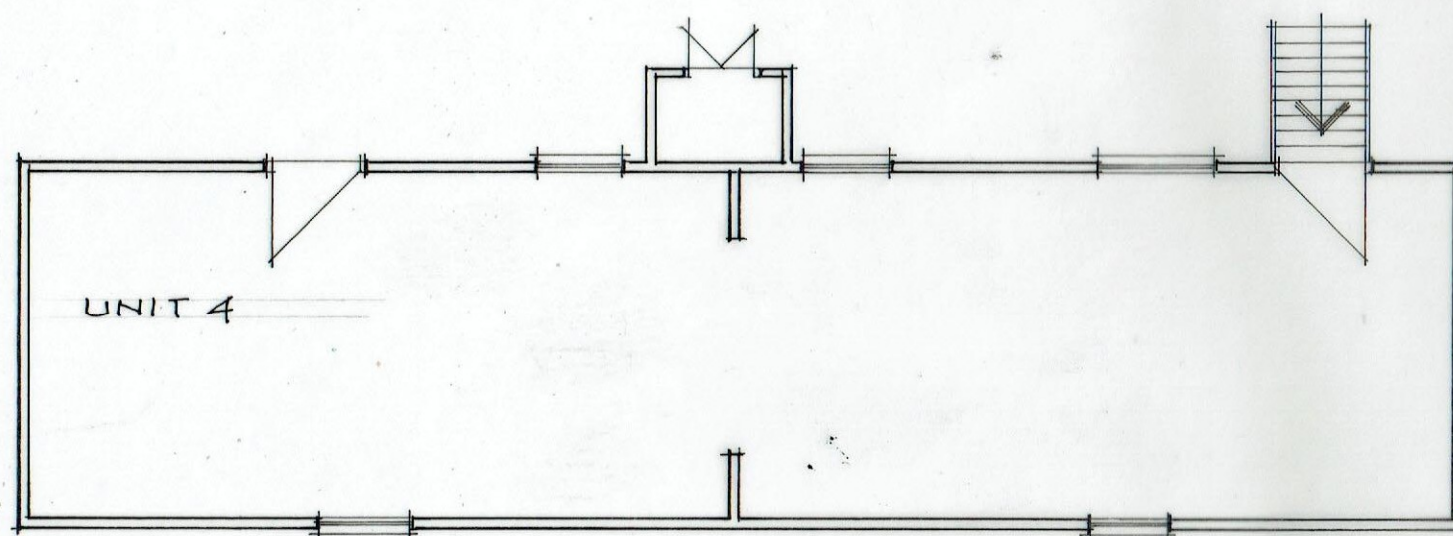


FIRST FLOOR PLAN

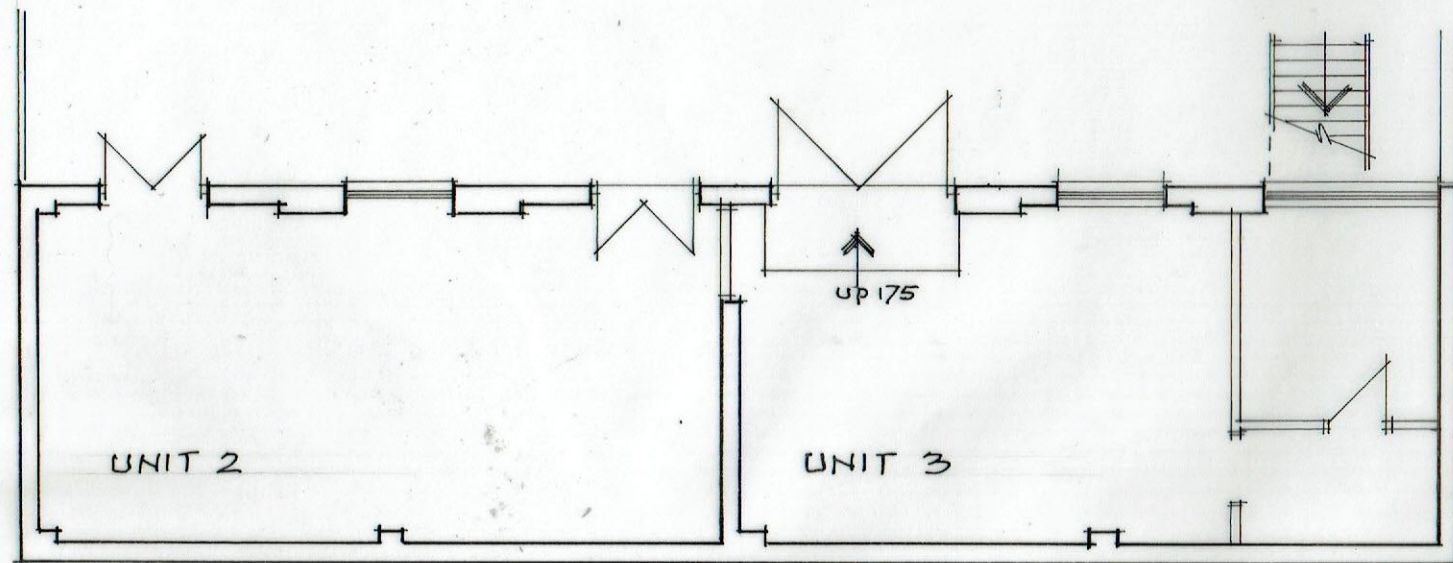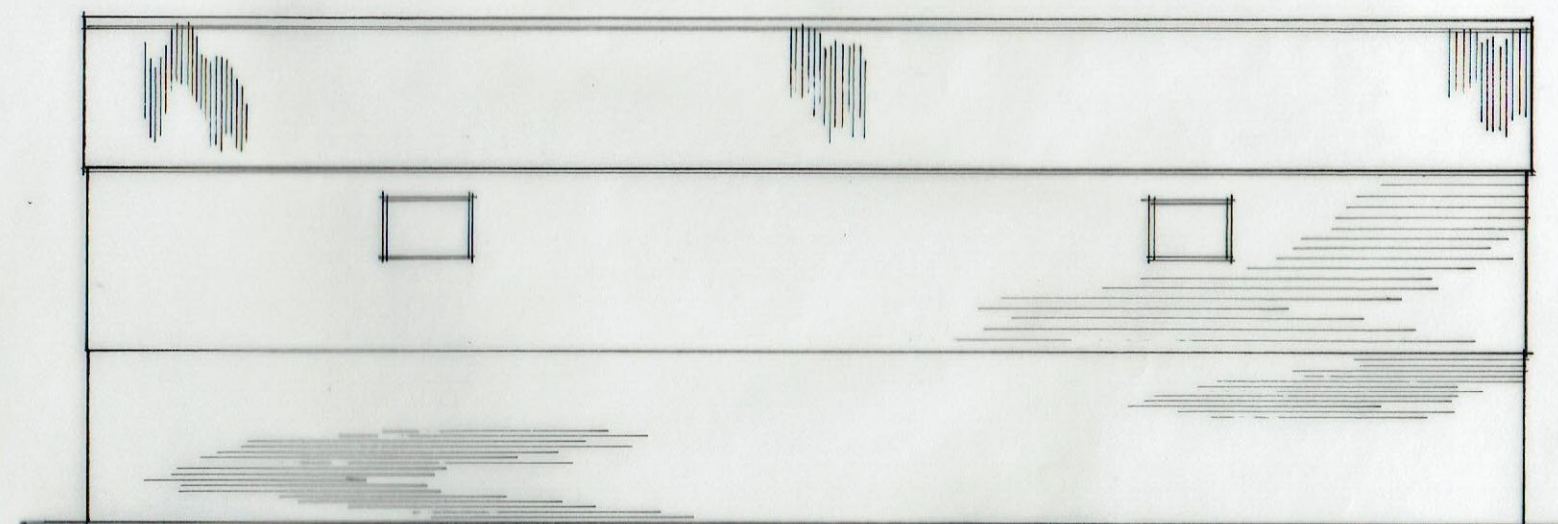

GROUND FLOOR PLAN

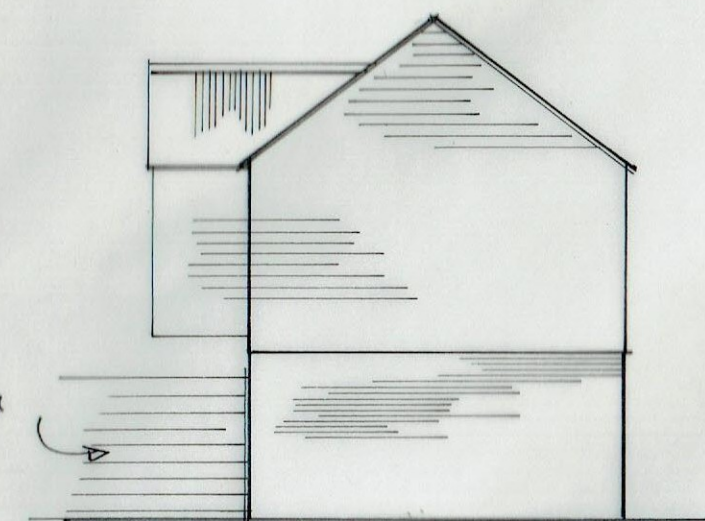

NORTH

 

Existing Plans & Elevations Units 2,3,4 The Mill
R/O 8 St. Johns Road Great Wakering SS3 0AL

Scale 1:100
Nigel Cooper

Drg. No. 1715:03
Tel:07754151285