


NOTES

- ALL WORKS TO BE CARRIED OUT IN ACCORDANCE WITH CURRENT BUILDING REGULATIONS.
- ALL DIMENSIONS / LEVELS TO BE CHECKED AND VERIFIED ON SITE BEFORE COMMENCING ANY WORK AND ANY DISCREPANCIES TO BE REPORTED TO THE OFFICE IMMEDIATELY.
- THIS DRAWING TO BE READ IN CONJUNCTION WITH CONTRACT DOCUMENTS, PROJECT WORKING DRAWINGS, SPECIFICATION, ALL CONSULTANTS / SPECIALIST DRAWINGS, DETAILS AND SPECIFICATION.
- ALL MATERIALS TO BE USED IN THE CONSTRUCTION OF THE EXTERNAL SURFACES OF THE NEW WORKS SHALL MATCH THOSE IN THE EXISTING BUILDING.
- DO NOT SCALE FROM THIS DRAWING, ONLY FIGURED DIMENSIONS TO BE TAKEN EXCEPT FOR PLANNING PURPOSES.

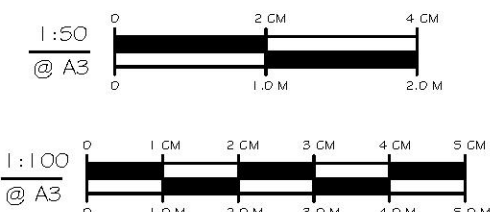

REV	DATE	AMENDMENT BY



Phone: 0208 432 0807

Info@starda.co.uk | www.starda.co.uk

Loft Conversion • Extension • Basement

CLIENT: MRS. N COLA D X

SITE: 176A EASTWOOD ROAD N RAYLE GH,
SS6 7LZ

JOB TITLE: SIDE EXTENSION



DRAWING TITLE: EXISTING FLOOR PLANS

SCALE: 1:100 DATE: DECEMBER 2020

JOB NUMBER:



DRAWING NUMBER: 01/09	DRAUGHTSMAN: SDS	REV: D
-----------------------	------------------	--------

COPYRIGHT RESERVED

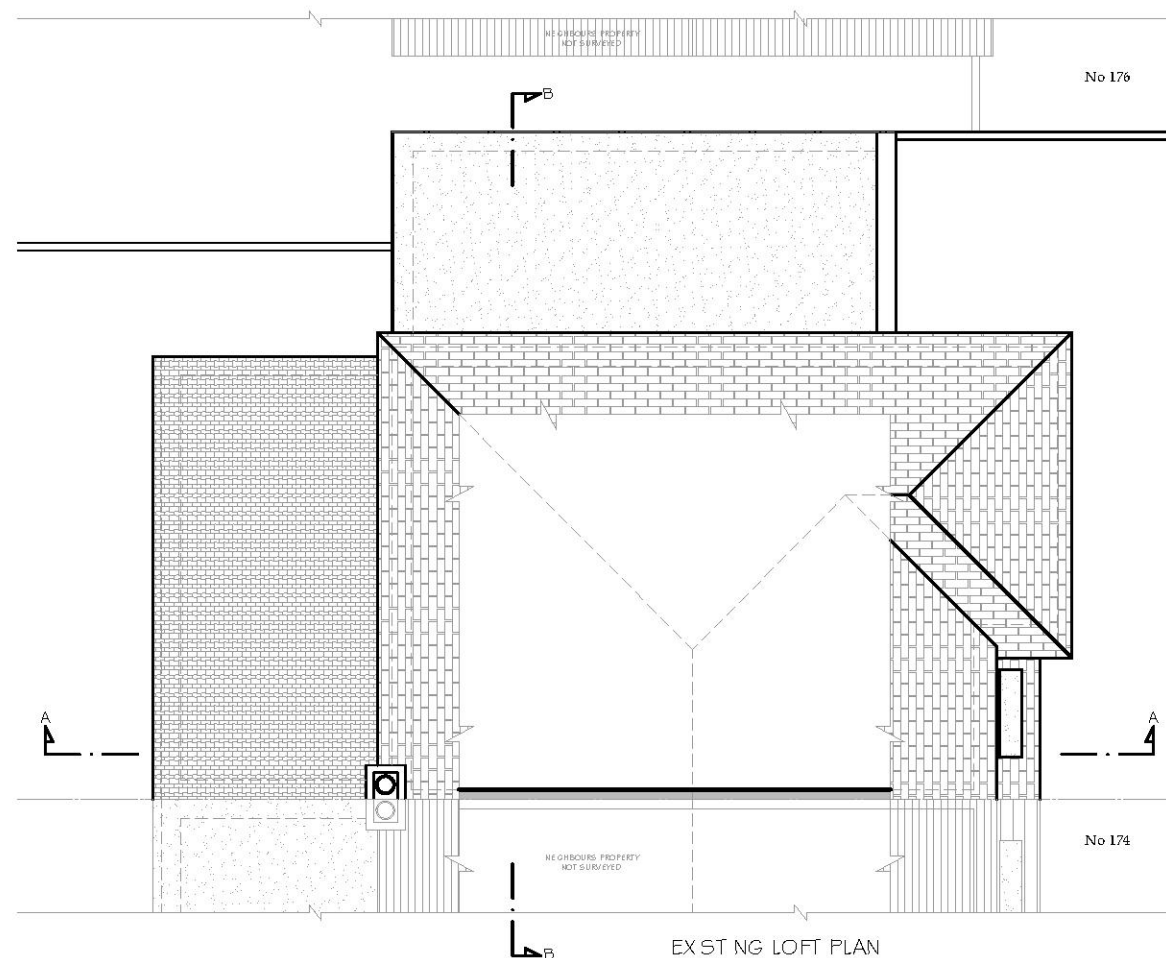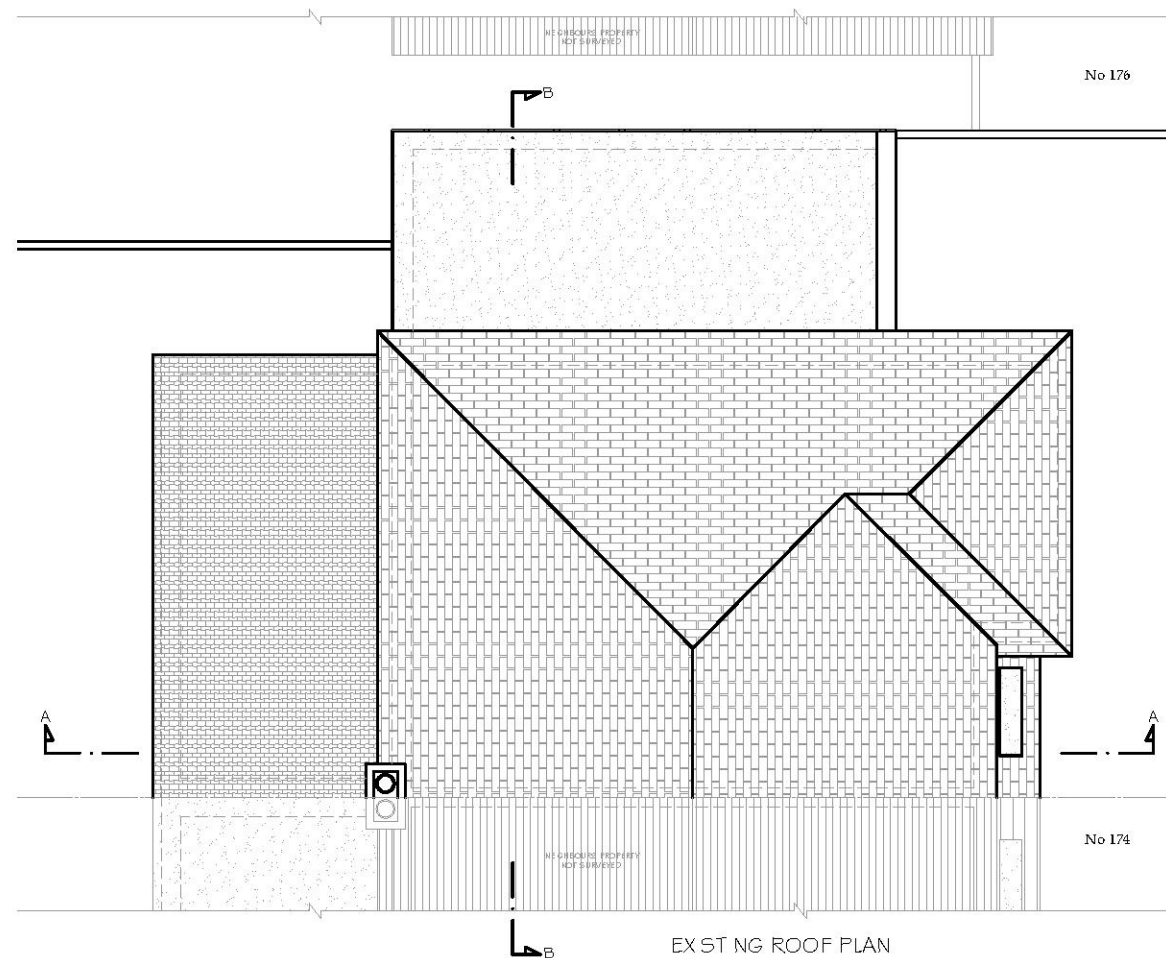

NOTES

- ALL WORKS TO BE CARRIED OUT IN ACCORDANCE WITH CURRENT BUILDING REGULATIONS.
- ALL DIMENSIONS / LEVELS TO BE CHECKED AND VERIFIED ON SITE BEFORE COMMENCING ANY WORK AND ANY DISCREPANCIES TO BE REPORTED TO THE OFFICE IMMEDIATELY.
- THIS DRAWING TO BE READ IN CONJUNCTION WITH CONTRACT DOCUMENTS, PROJECT WORKING DRAWINGS, SPECIFICATION, ALL CONSULTANTS / SPECIALIST DRAWINGS, DETAILS AND SPECIFICATION.
- ALL MATERIALS TO BE USED IN THE CONSTRUCTION OF THE EXTERNAL SURFACES OF THE NEW WORKS SHALL MATCH THOSE IN THE EXISTING BUILDING.
- DO NOT SCALE FROM THIS DRAWING, ONLY FIGURED DIMENSIONS TO BE TAKEN EXCEPT FOR PLANNING PURPOSES.

  

REV	DATE	AMENDMENT BY



Phone: 0208 432 0807

Info@starda.co.uk | www.starda.co.uk



Loft Conversion • Extension • Basement

CLIENT:			MRS. N COLA D X		
SITE:			176A EASTWOOD ROAD N RAYLE GH, SS6 7LZ		
JOB TITLE:			S DE EXTENS ON		
DRAWING TITLE:			EX ST NG FLOOR PLANS		
SCALE:		DATE:			
1 : 100		DECEMBER 2020			
JOB NUMBER:					
DRAWING NUMBER:		DRAUGHTSMAN:		REV:	
02/09		SDS		D	

COPYRIGHT RESERVED

NOTES

- ALL WORKS TO BE CARRIED OUT IN ACCORDANCE WITH CURRENT BUILDING REGULATIONS.
- ALL DIMENSIONS / LEVELS TO BE CHECKED AND VERIFIED ON SITE BEFORE COMMENCING ANY WORK AND ANY DISCREPANCIES TO BE REPORTED TO THE OFFICE IMMEDIATELY.
- THIS DRAWING TO BE READ IN CONJUNCTION WITH CONTRACT DOCUMENTS, PROJECT WORKING DRAWINGS, SPECIFICATION, ALL CONSULTANTS / SPECIALIST DRAWINGS, DETAILS AND SPECIFICATION.
- ALL MATERIALS TO BE USED IN THE CONSTRUCTION OF THE EXTERNAL SURFACES OF THE NEW WORKS SHALL MATCH THOSE IN THE EXISTING BUILDING.
- DO NOT SCALE FROM THIS DRAWING, ONLY FIGURED DIMENSIONS TO BE TAKEN EXCEPT FOR PLANNING PURPOSES.

  

REV	DATE	AMENDMENT BY



Star Design Solutions

Phone: 0208 432 0807

Info@starda.co.uk | www.starda.co.uk


Loft Conversion • Extension • Basement

CLIENT:	MRS. N COLA D X
SITE:	176A EASTWOOD ROAD N RAYLE GH, SS6 7LZ
JOB TITLE:	S DE EXTENSION
DRAWING TITLE:	EXISTING ELEVATION
SCALE:	1:100
DATE:	DECEMBER 2020
JOB NUMBER:	
DRAWING NUMBER:	03/09
DRAUGHTSMAN:	SDS
REV:	D

COPYRIGHT RESERVED




EXISTING FRONT ELEVATION

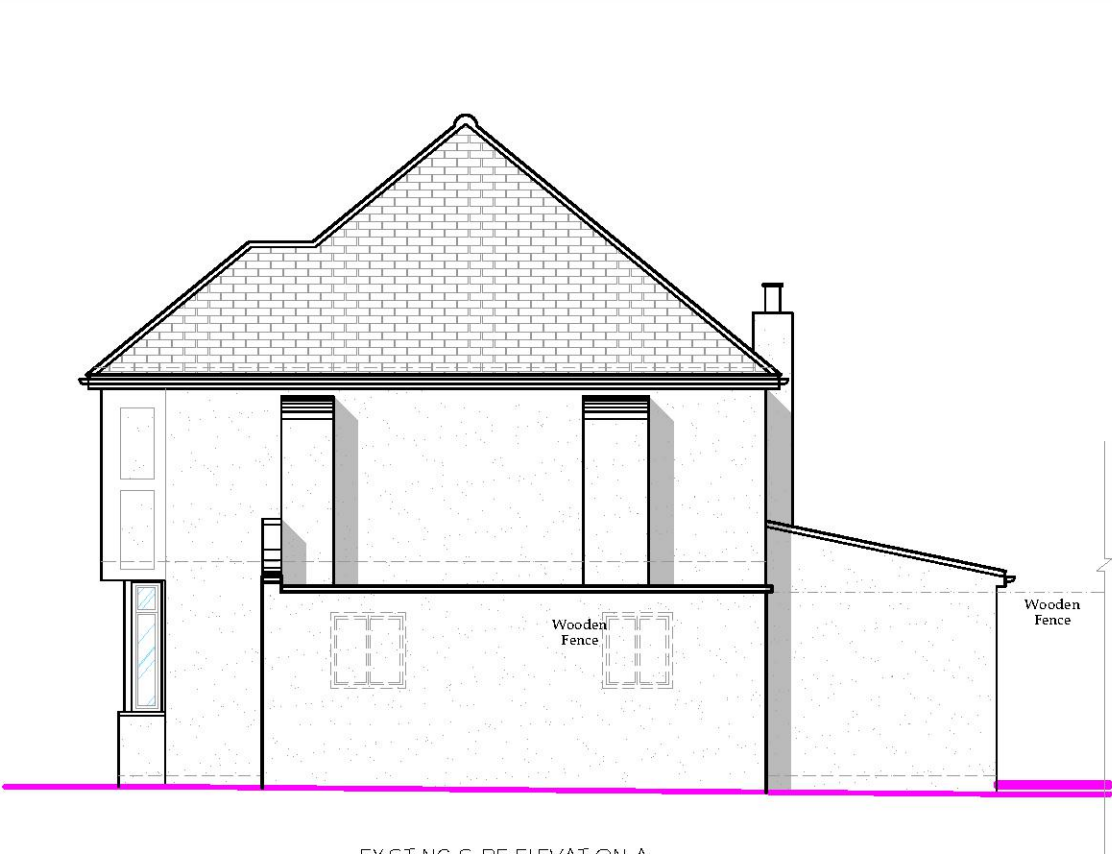

EXISTING SIDE ELEVATION A



EXISTING REAR ELEVATION

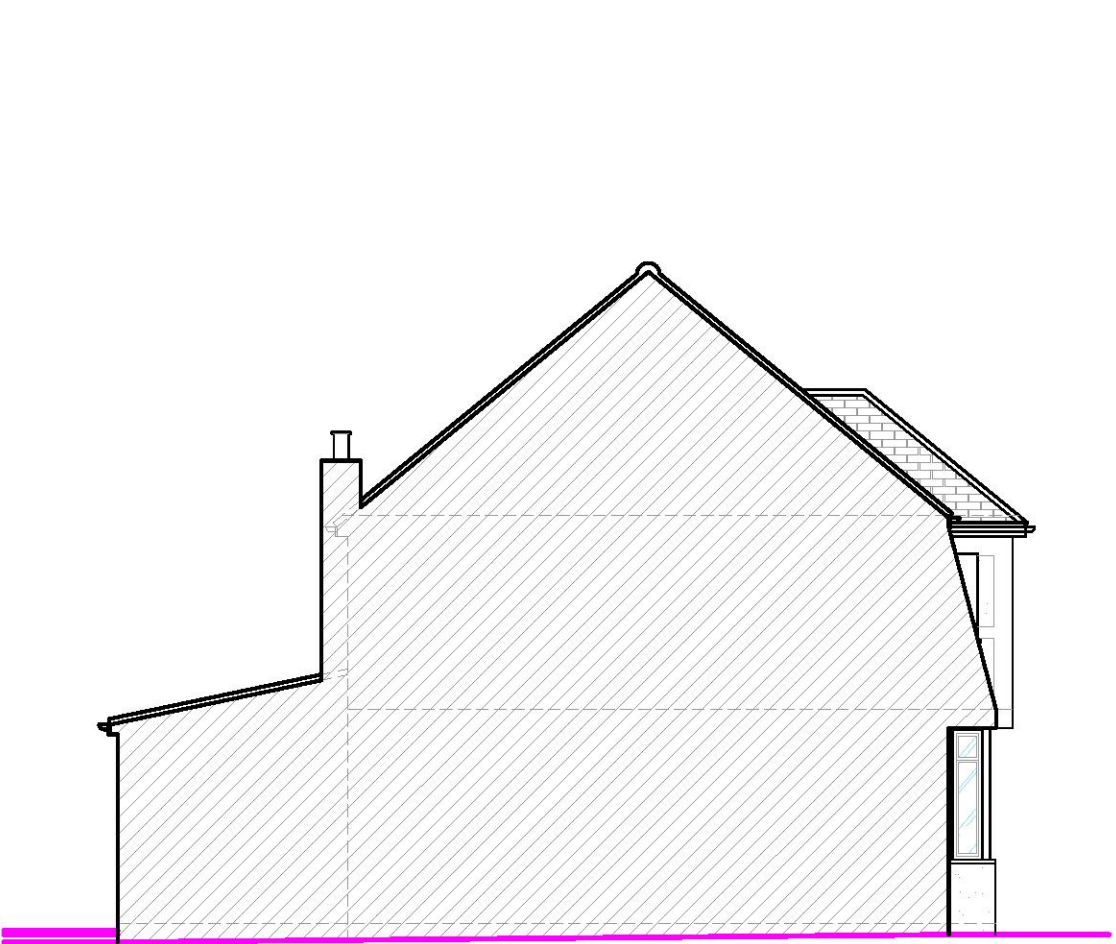


EXISTING SIDE ELEVATION B


NOTES

- ALL WORKS TO BE CARRIED OUT IN ACCORDANCE WITH CURRENT BUILDING REGULATIONS.
- ALL DIMENSIONS / LEVELS TO BE CHECKED AND VERIFIED ON SITE BEFORE COMMENCING ANY WORK AND ANY DISCREPANCIES TO BE REPORTED TO THE OFFICE IMMEDIATELY.
- THIS DRAWING TO BE READ IN CONJUNCTION WITH CONTRACT DOCUMENTS, PROJECT WORKING DRAWINGS, SPECIFICATION, ALL CONSULTANTS / SPECIALIST DRAWINGS, DETAILS AND SPECIFICATION.
- ALL MATERIALS TO BE USED IN THE CONSTRUCTION OF THE EXTERNAL SURFACES OF THE NEW WORKS SHALL MATCH THOSE IN THE EXISTING BUILDING.
- DO NOT SCALE FROM THIS DRAWING, ONLY FIGURED DIMENSIONS TO BE TAKEN EXCEPT FOR PLANNING PURPOSES.

1:50
@ A3

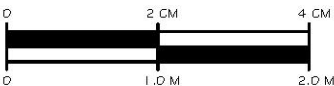

1:100
@ A3

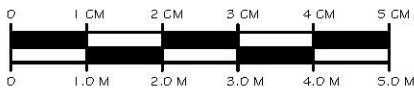

REV	DATE	AMENDMENT BY



Star Design Solutions


Phone: 0208 432 0807

Info@starda.co.uk | www.starda.co.uk


Loft Conversion • Extension • Basement

CLIENT:	MRS. N COLA D X
SITE:	176A EASTWOOD ROAD N RAYLE GH, SS6 7LZ
JOB TITLE:	SIDE EXTENSION
DRAWING TITLE:	EXISTING & PROPOSED SECTION
SCALE:	1:100
DATE:	DECEMBER 2020
JOB NUMBER:	
DRAWING NUMBER:	04/09
DRAUGHTSMAN:	SDS
REV:	D


COPYRIGHT RESERVED

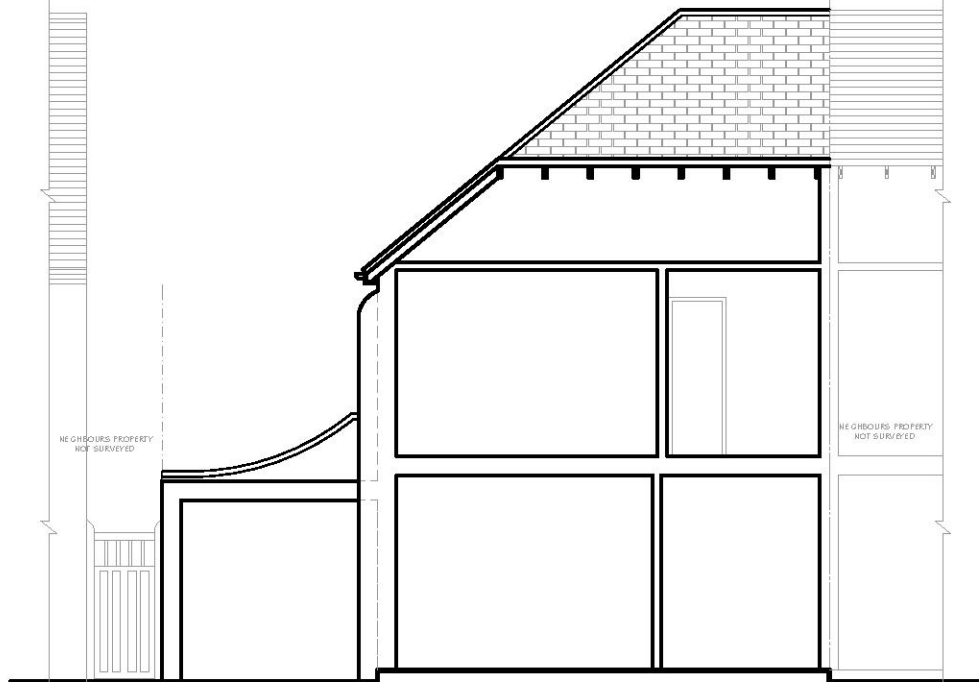

EXISTING SECTION B

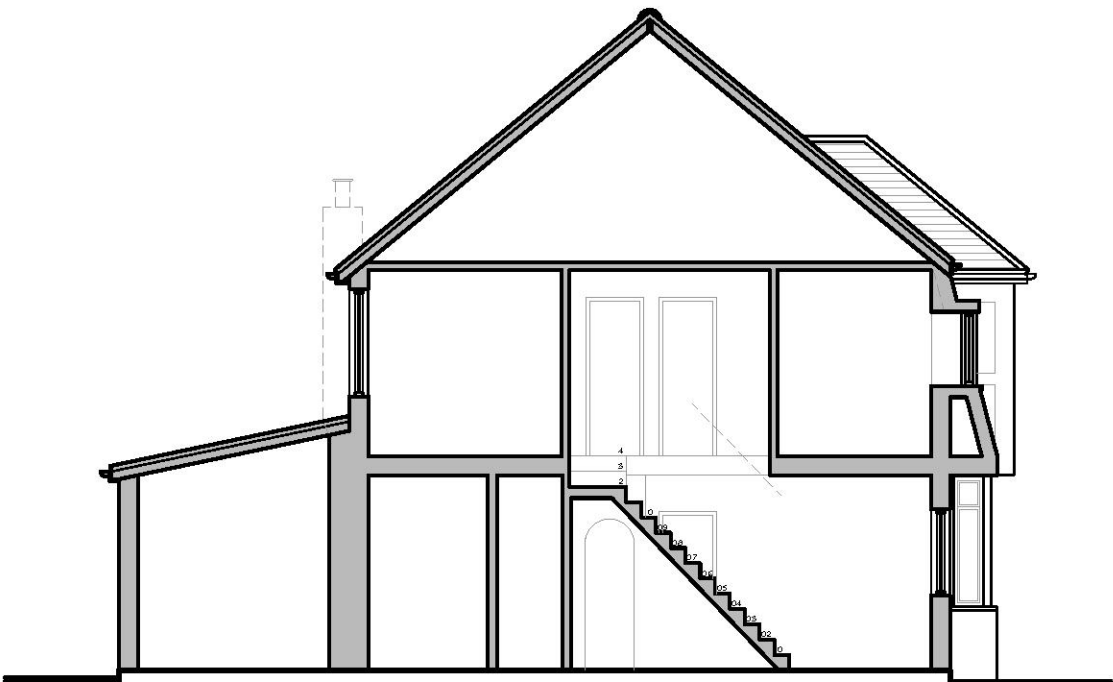


EXISTING SECTION A

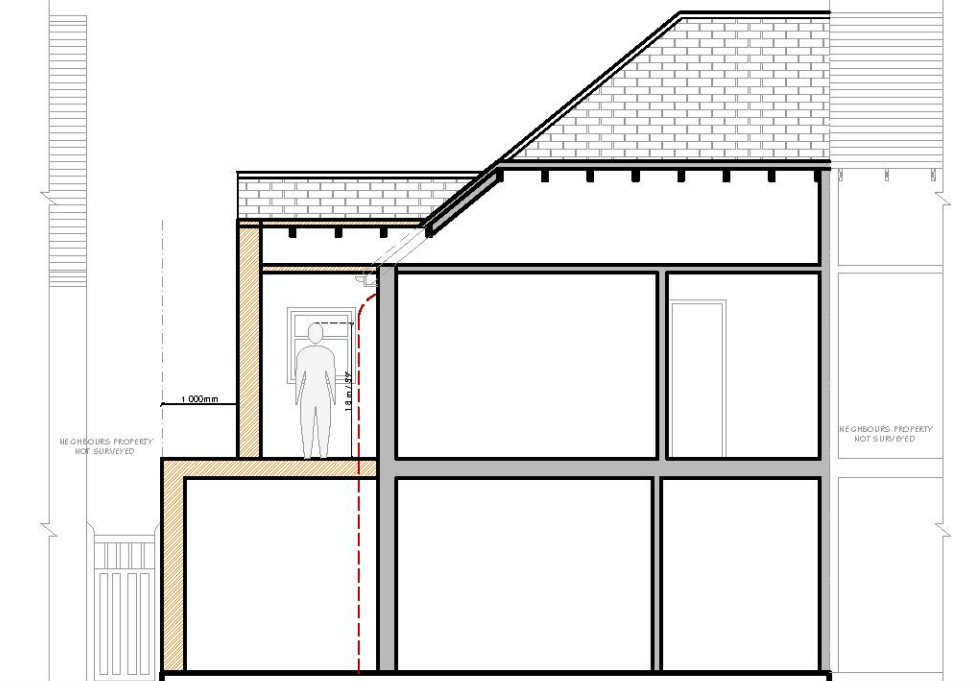


PROPOSED SECTION B - B


All new materials are to harmonize with existing.
All new side windows are to be obscure-glazed and fixed shut up to 1.7m above internal floor level.
All roof lights will be placed on the existing roof slope and should not project by more than 150mm.
All roof lights placed on the extended part of the roof should flush within the roof slope.

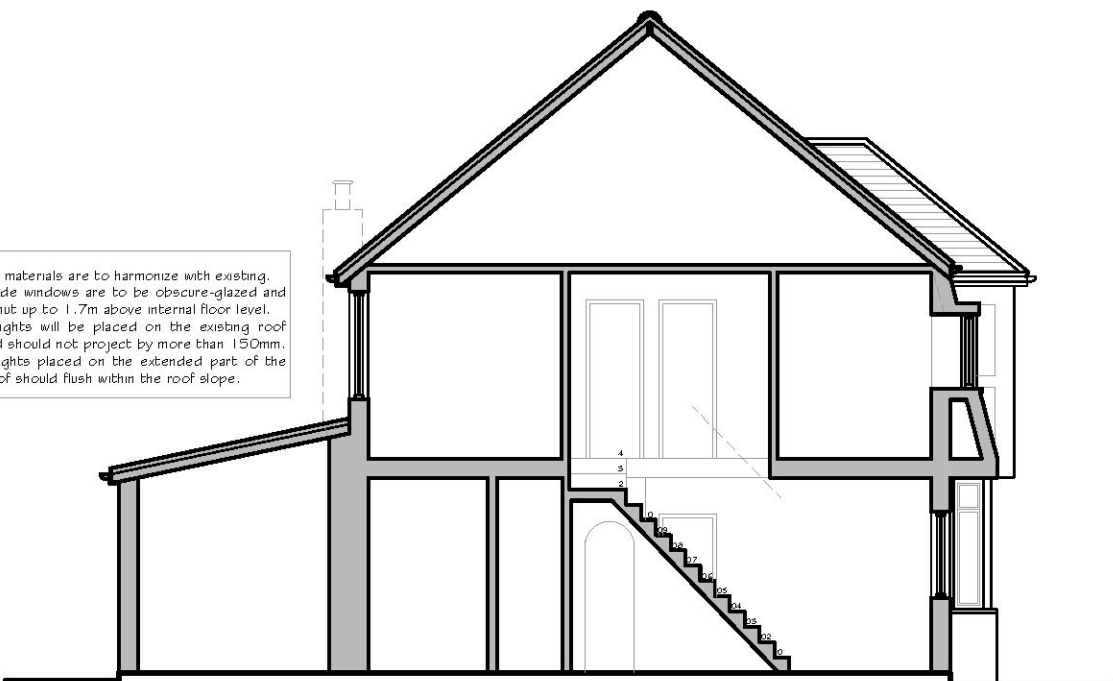

PROPOSED SECTION A-A

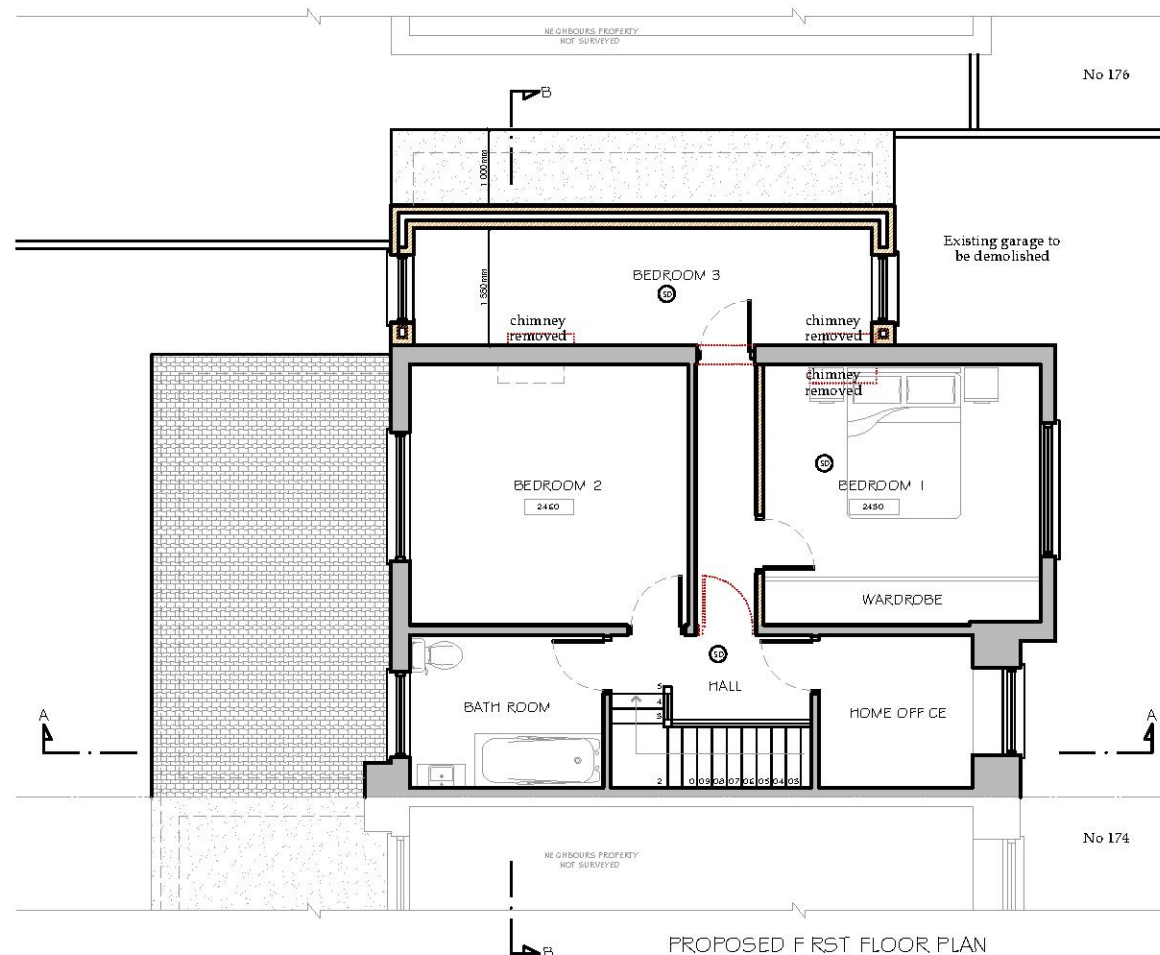


PROPOSED FIRST FLOOR PLAN

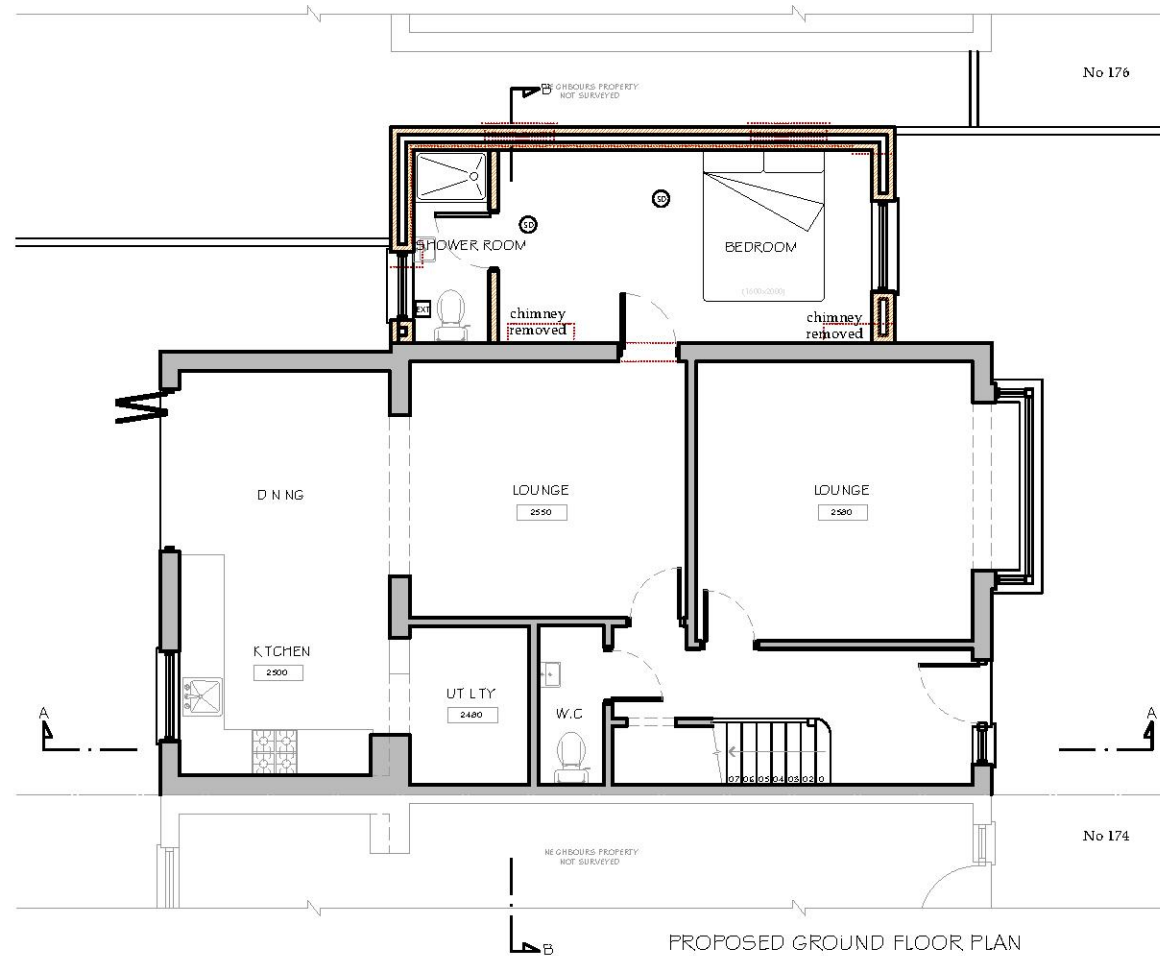

PROPOSED GROUND FLOOR PLAN

NOTES

- ALL WORKS TO BE CARRIED OUT IN ACCORDANCE WITH CURRENT BUILDING REGULATIONS.
- ALL DIMENSIONS / LEVELS TO BE CHECKED AND VERIFIED ON SITE BEFORE COMMENCING ANY WORK AND ANY DISCREPANCIES TO BE REPORTED TO THE OFFICE IMMEDIATELY.
- THIS DRAWING TO BE READ IN CONJUNCTION WITH CONTRACT DOCUMENTS, PROJECT WORKING DRAWINGS, SPECIFICATION, ALL CONSULTANTS / SPECIALIST DRAWINGS, DETAILS AND SPECIFICATION.
- ALL MATERIALS TO BE USED IN THE CONSTRUCTION OF THE EXTERNAL SURFACES OF THE NEW WORKS SHALL MATCH THOSE IN THE EXISTING BUILDING.
- DO NOT SCALE FROM THIS DRAWING, ONLY FIGURED DIMENSIONS TO BE TAKEN EXCEPT FOR PLANNING PURPOSES.

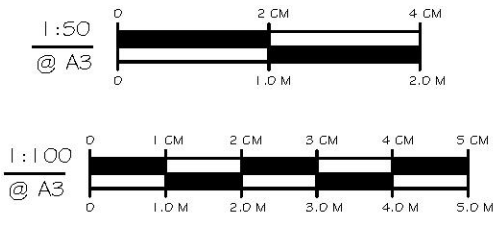

REV	DATE	AMENDMENT BY



Phone: 0208 432 0807
Info@starda.co.uk | www.starda.co.uk

Loft Conversion • Extension • Basement

CLIENT: MRS. N COLA D X

SITE: 176A EASTWOOD ROAD N RAYLE GH,
SS6 7LZ

JOB TITLE: SIDE EXTENSION



DRAWING TITLE: PROPOSED FLOOR PLANS

SCALE: 1:100 DATE: DECEMBER 2020

JOB NUMBER:



DRAWING NUMBER:	DRAUGHTSMAN:	REV:
05/09	SDS	D

COPYRIGHT RESERVED

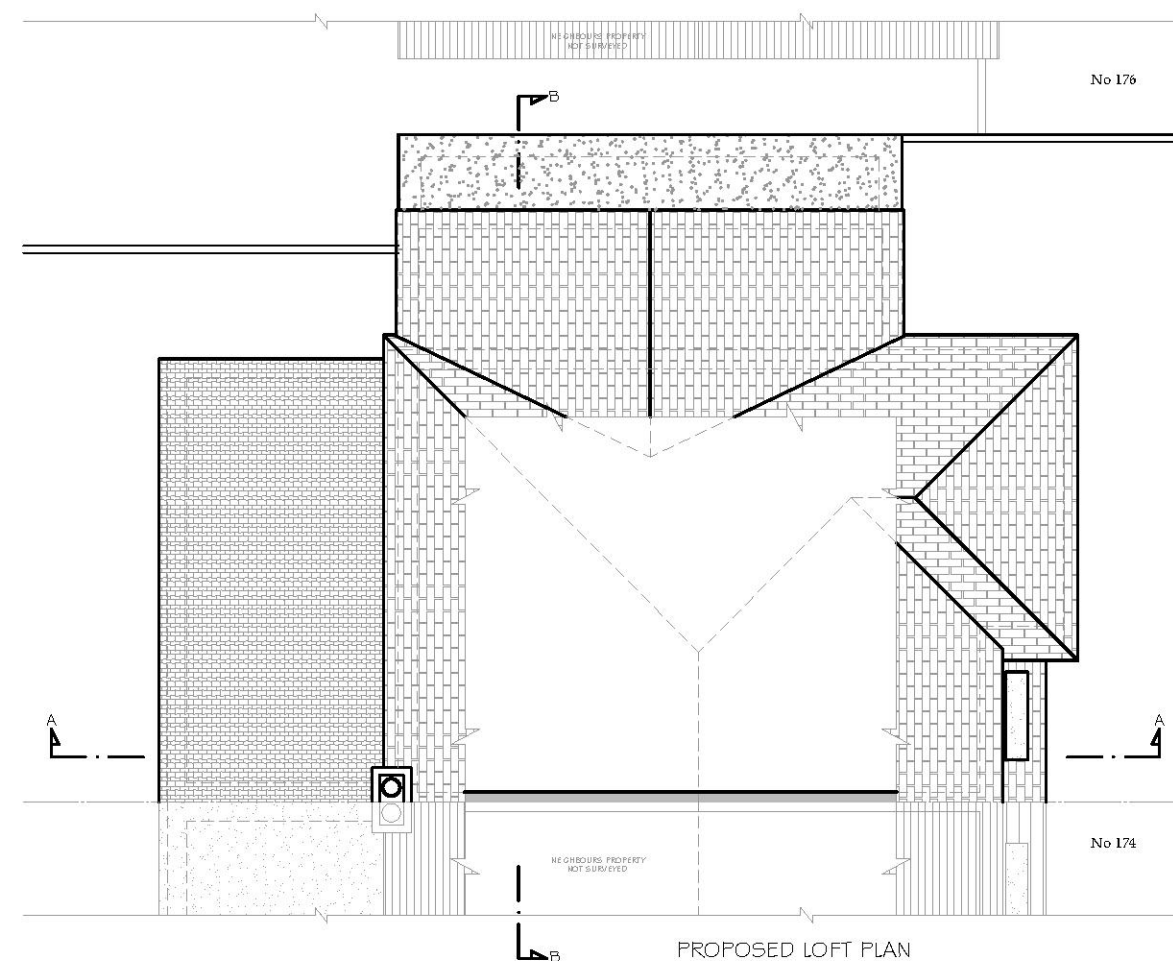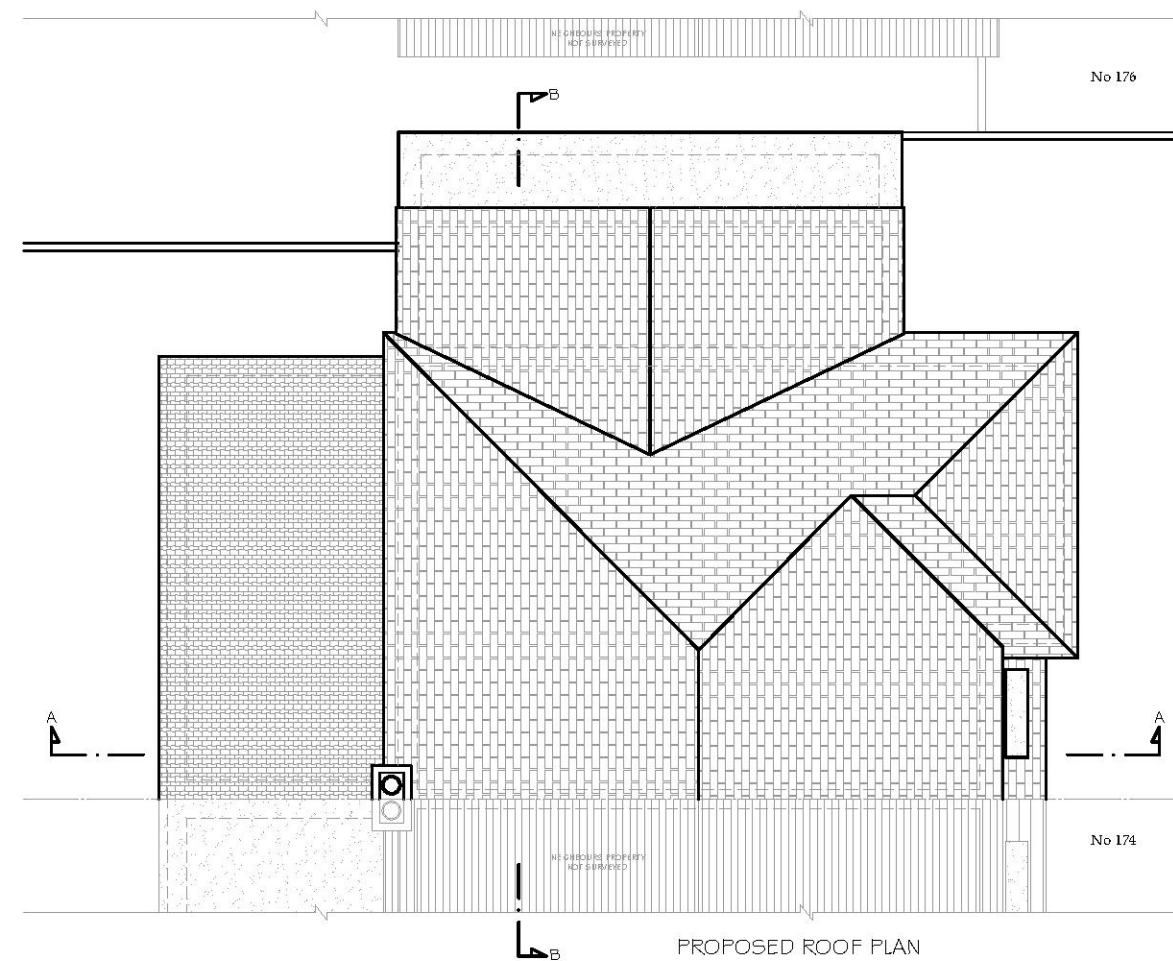

NOTES

- ALL WORKS TO BE CARRIED OUT IN ACCORDANCE WITH CURRENT BUILDING REGULATIONS.
- ALL DIMENSIONS / LEVELS TO BE CHECKED AND VERIFIED ON SITE BEFORE COMMENCING ANY WORK AND ANY DISCREPANCIES TO BE REPORTED TO THE OFFICE IMMEDIATELY.
- THIS DRAWING TO BE READ IN CONJUNCTION WITH CONTRACT DOCUMENTS, PROJECT WORKING DRAWINGS, SPECIFICATION, ALL CONSULTANTS / SPECIALIST DRAWINGS, DETAILS AND SPECIFICATION.
- ALL MATERIALS TO BE USED IN THE CONSTRUCTION OF THE EXTERNAL SURFACES OF THE NEW WORKS SHALL MATCH THOSE IN THE EXISTING BUILDING.
- DO NOT SCALE FROM THIS DRAWING, ONLY FIGURED DIMENSIONS TO BE TAKEN EXCEPT FOR PLANNING PURPOSES.

  

REV	DATE	AMENDMENT BY



Star Design Solutions

Phone: 0208 432 0807

Info@starda.co.uk | www.starda.co.uk

Loft Conversion • Extension • Basement

CLIENT: MRS. N COLA D X

SITE: 176A EASTWOOD ROAD N RAYLE GH,
SS6 7LZ

JOB TITLE: S DE EXTENS ON

DRAWING TITLE: PROPOSED FLOOR PLANS

SCALE: 1:100 DATE: DECEMBER 2020



JOB NUMBER:

DRAWING NUMBER: 06/09 DRAUGHTSMAN: SDS REV: D

COPYRIGHT RESERVED

NOTES

- ALL WORKS TO BE CARRIED OUT IN ACCORDANCE WITH CURRENT BUILDING REGULATIONS.
- ALL DIMENSIONS / LEVELS TO BE CHECKED AND VERIFIED ON SITE BEFORE COMMENCING ANY WORK AND ANY DISCREPANCIES TO BE REPORTED TO THE OFFICE IMMEDIATELY.
- THIS DRAWING TO BE READ IN CONJUNCTION WITH CONTRACT DOCUMENTS, PROJECT WORKING DRAWINGS, SPECIFICATION, ALL CONSULTANTS / SPECIALIST DRAWINGS, DETAILS AND SPECIFICATION.
- ALL MATERIALS TO BE USED IN THE CONSTRUCTION OF THE EXTERNAL SURFACES OF THE NEW WORKS SHALL MATCH THOSE IN THE EXISTING BUILDING.
- DO NOT SCALE FROM THIS DRAWING, ONLY FIGURED DIMENSIONS TO BE TAKEN EXCEPT FOR PLANNING PURPOSES.

  

REV	DATE	AMENDMENT BY





Phone: 0208 432 0807


Info@starda.co.uk | www.starda.co.uk

Loft Conversion • Extension • Basement

CLIENT:	MRS. N COLA D X		
SITE:	176A EASTWOOD ROAD N RAYLE GH, SS6 7LZ		
JOB TITLE:	S DE EXTENS ON		
DRAWING TITLE:	PROPOSED ELEVAT ONS		
SCALE:	1:100	DATE:	DECEMBER 2020
JOB NUMBER:			
DRAWING NUMBER:	07/09	DRAUGHTSMAN:	SDS
		REV:	D



COPYRIGHT RESERVED

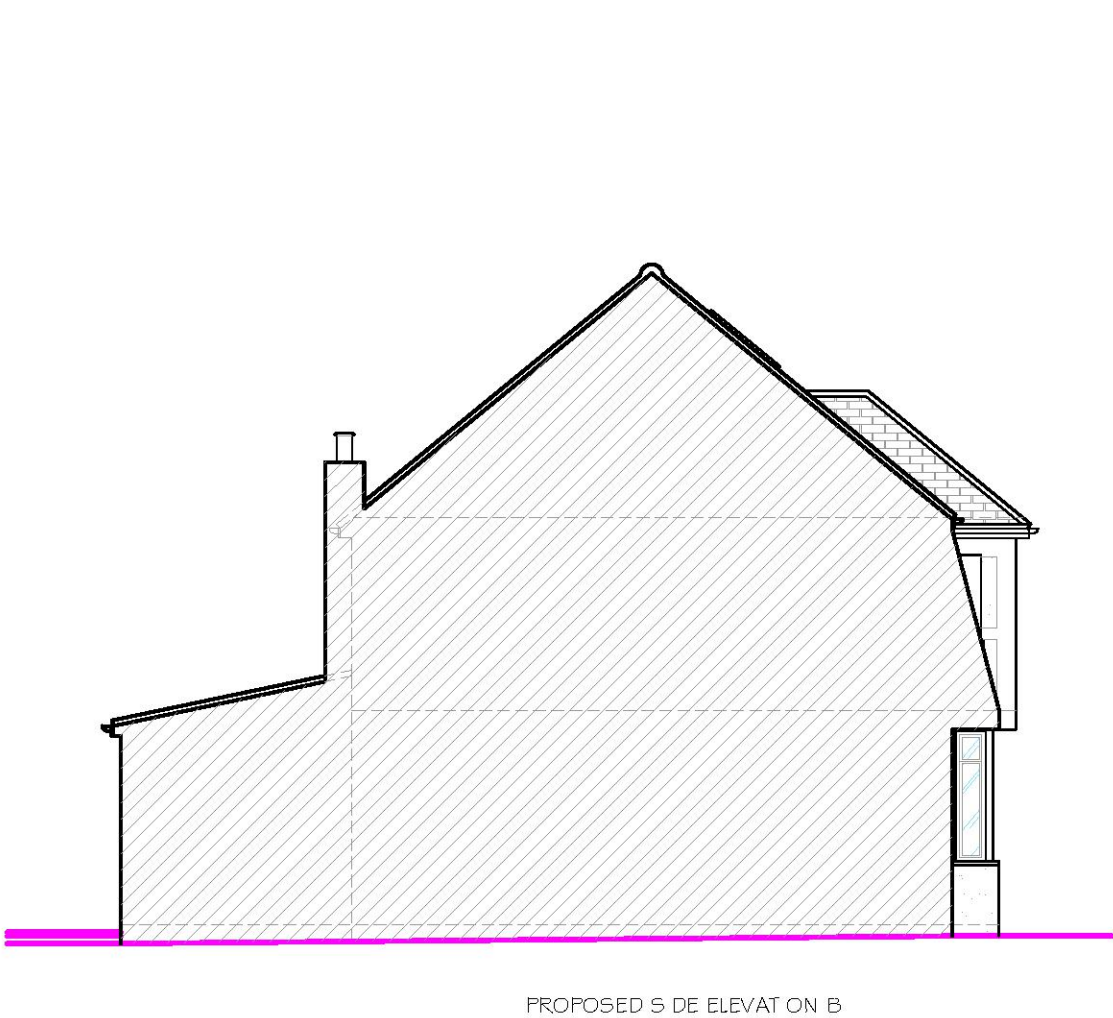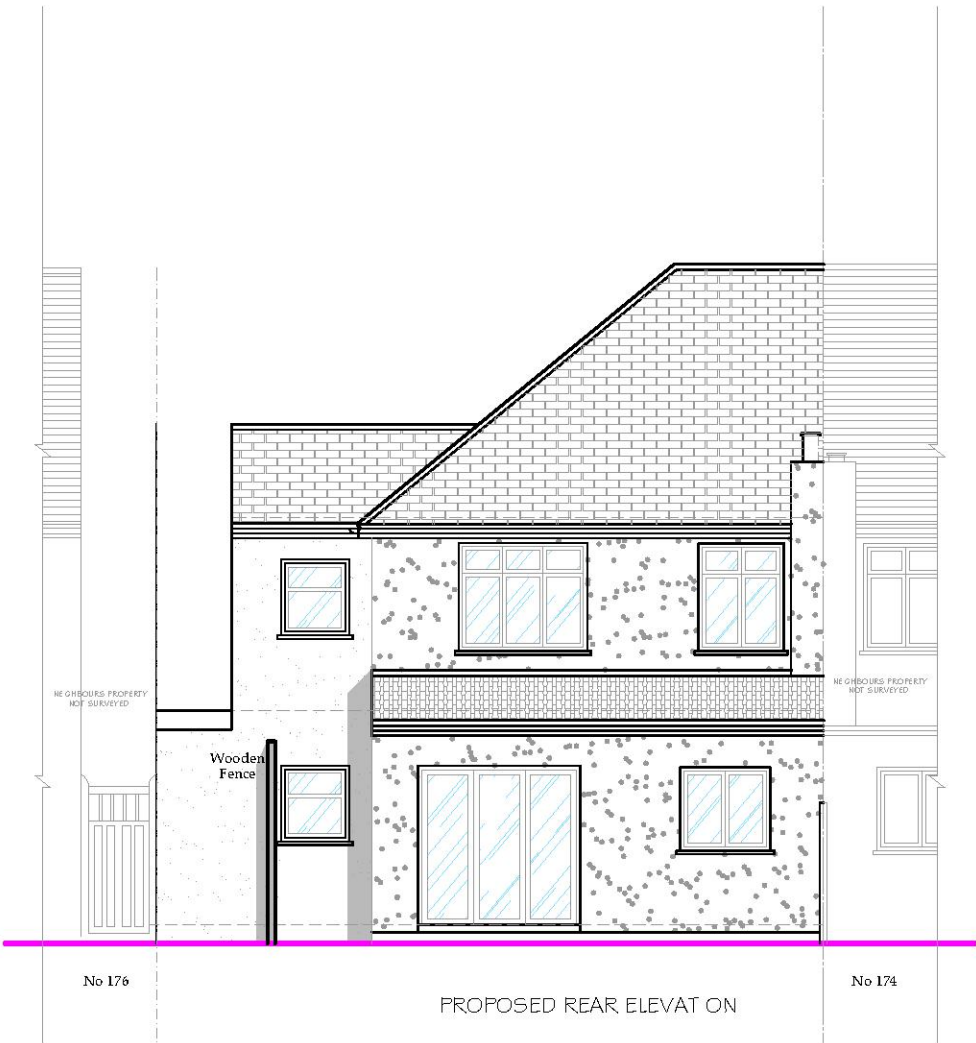

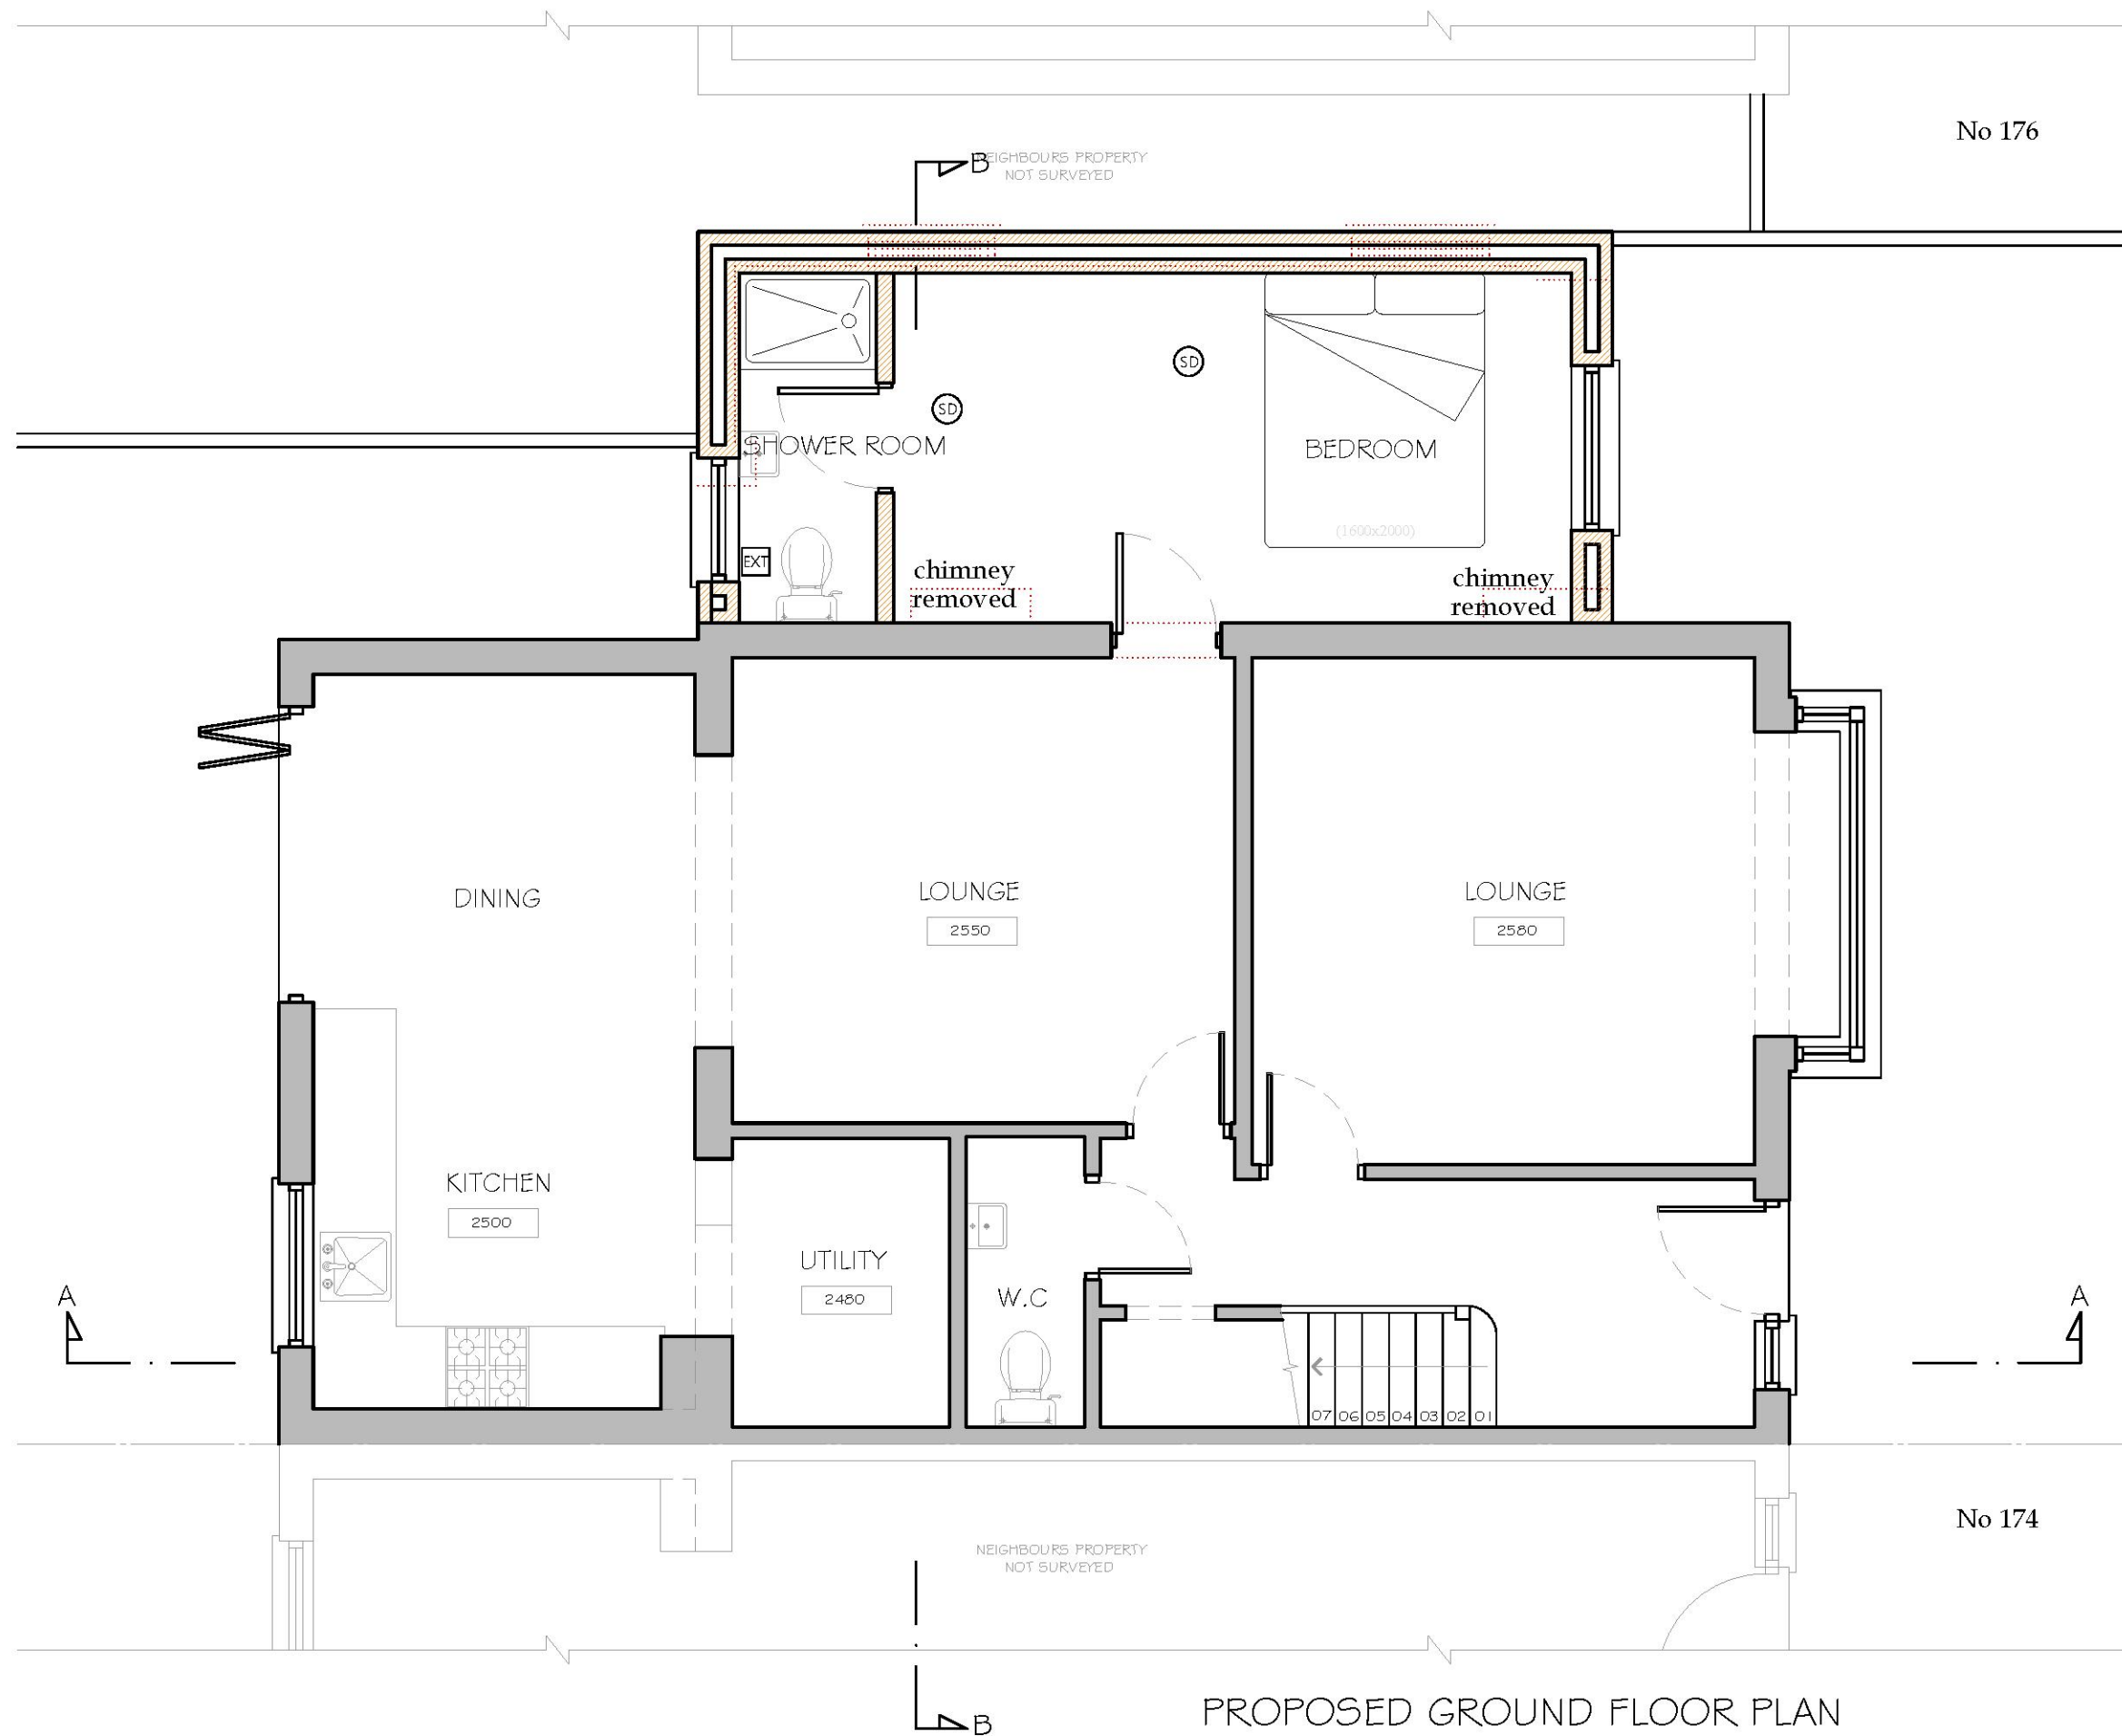

NOTES

- ALL WORKS TO BE CARRIED OUT IN ACCORDANCE WITH CURRENT BUILDING REGULATIONS.
- ALL DIMENSIONS / LEVELS TO BE CHECKED AND VERIFIED ON SITE BEFORE COMMENCING ANY WORK AND ANY DISCREPANCIES TO BE REPORTED TO THE OFFICE IMMEDIATELY.
- THIS DRAWING TO BE READ IN CONJUNCTION WITH CONTRACT DOCUMENTS, PROJECT WORKING DRAWINGS, SPECIFICATION, ALL CONSULTANTS / SPECIALIST DRAWINGS, DETAILS AND SPECIFICATION.
- ALL MATERIALS TO BE USED IN THE CONSTRUCTION OF THE EXTERNAL SURFACES OF THE NEW WORKS SHALL MATCH THOSE IN THE EXISTING BUILDING.
- DO NOT SCALE FROM THIS DRAWING, ONLY FIGURED DIMENSIONS TO BE TAKEN EXCEPT FOR PLANNING PURPOSES.

  

REV	DATE	AMENDMENT BY



Star Design Solutions

Phone: 0208 432 0807

Info@starda.co.uk | www.starda.co.uk

Loft Conversion • Extension • Basement

CLIENT: MRS. N COLA D X

SITE: 176A EASTWOOD ROAD N RAYLE GH, SS6 7LZ

JOB TITLE: S DE EXTENS ON


DRAWING TITLE: PROPOSED GROUND FLOOR PLAN

SCALE: 1:50 DATE: DECEMBER 2020

JOB NUMBER:


DRAWING NUMBER: 08/09 DRAUGHTSMAN: SDS REV: D

COPYRIGHT RESERVED

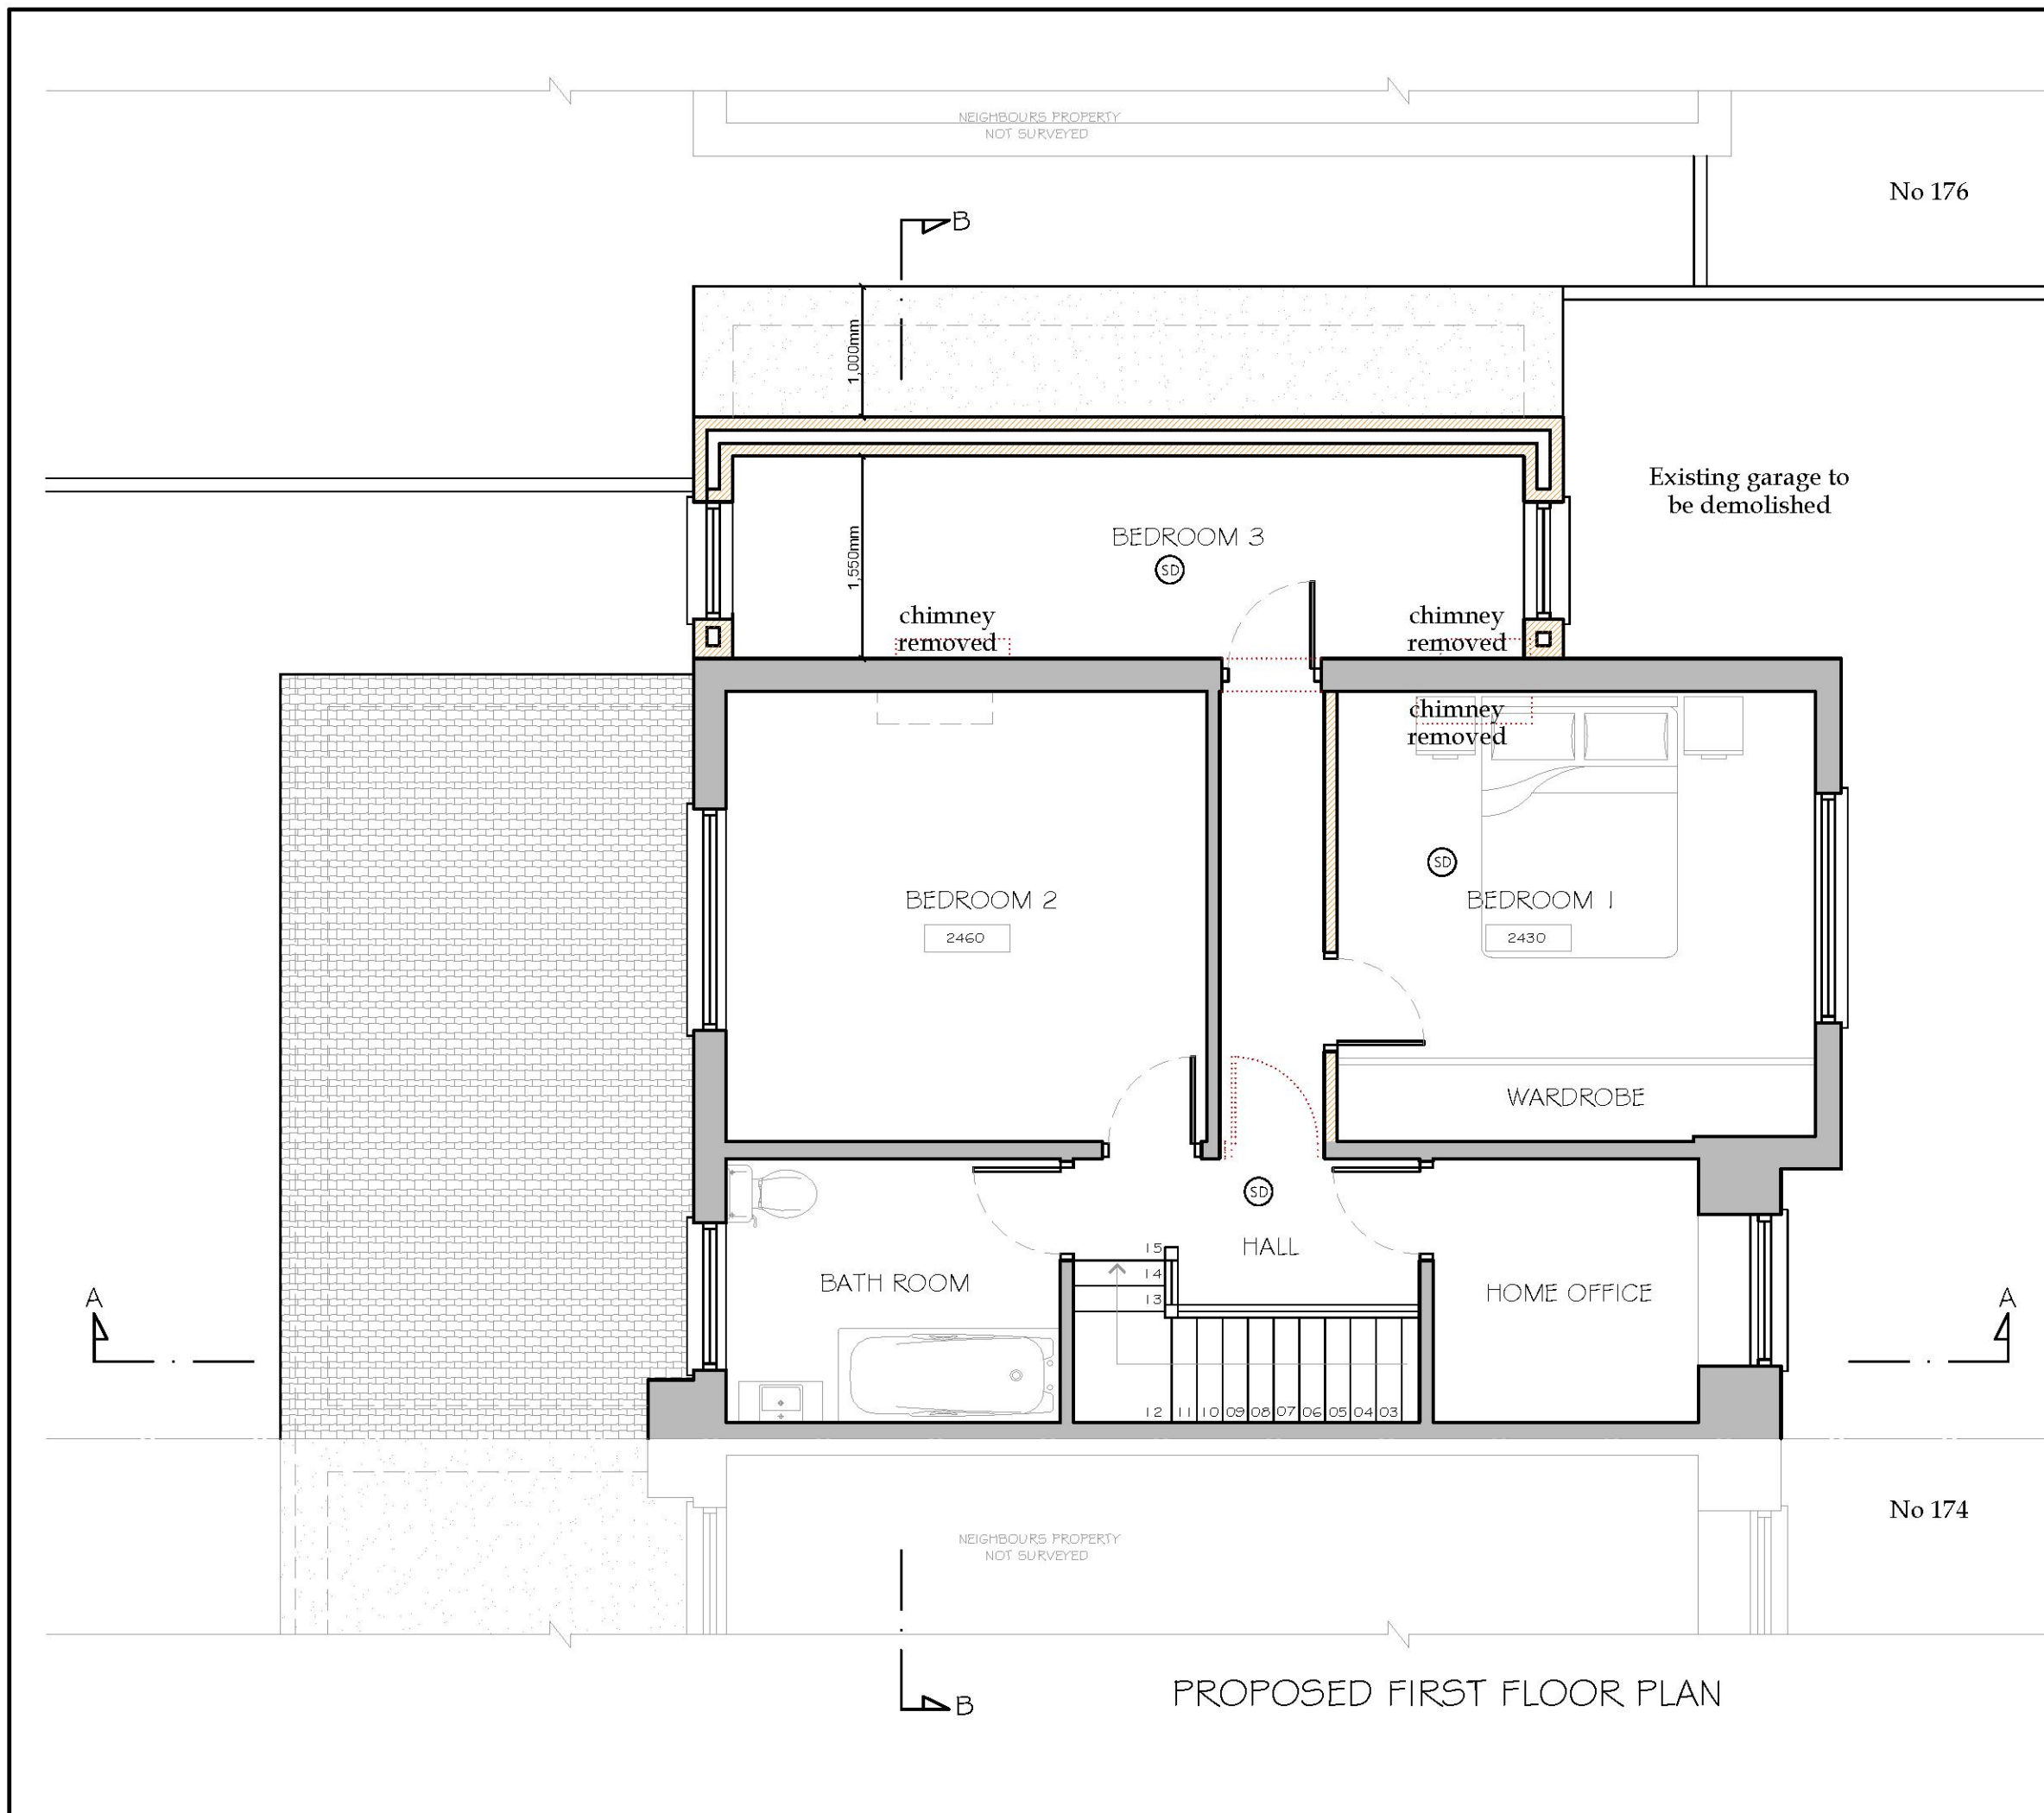

NOTES

- ALL WORKS TO BE CARRIED OUT IN ACCORDANCE WITH CURRENT BUILDING REGULATIONS.
- ALL DIMENSIONS / LEVELS TO BE CHECKED AND VERIFIED ON SITE BEFORE COMMENCING ANY WORK AND ANY DISCREPANCIES TO BE REPORTED TO THE OFFICE IMMEDIATELY.
- THIS DRAWING TO BE READ IN CONJUNCTION WITH CONTRACT DOCUMENTS, PROJECT WORKING DRAWINGS, SPECIFICATION, ALL CONSULTANTS / SPECIALIST DRAWINGS, DETAILS AND SPECIFICATION.
- ALL MATERIALS TO BE USED IN THE CONSTRUCTION OF THE EXTERNAL SURFACES OF THE NEW WORKS SHALL MATCH THOSE IN THE EXISTING BUILDING.
- DO NOT SCALE FROM THIS DRAWING, ONLY FIGURED DIMENSIONS TO BE TAKEN EXCEPT FOR PLANNING PURPOSES.

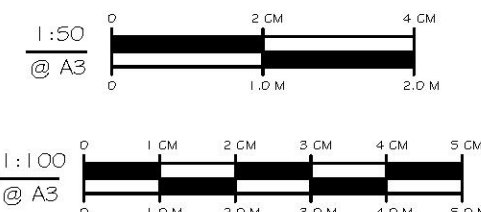

REV	DATE	AMENDMENT BY



Star Design Solutions

Phone: 0208 432 0807

Info@starda.co.uk | www.starda.co.uk

Loft Conversion • Extension • Basement

CLIENT: MRS. N COLA D X

SITE: 176A EASTWOOD ROAD N RAYLE GH,
SS6 7LZ

JOB TITLE: S DE EXTENS ON

DRAWING TITLE: PROPOSED F RST FLOOR PLAN

SCALE: 1:50 DATE: DECEMBER 2020

JOB NUMBER:

DRAWING NUMBER: 09/09 DRAUGHTSMAN: SDS REV: D

COPYRIGHT RESERVED