




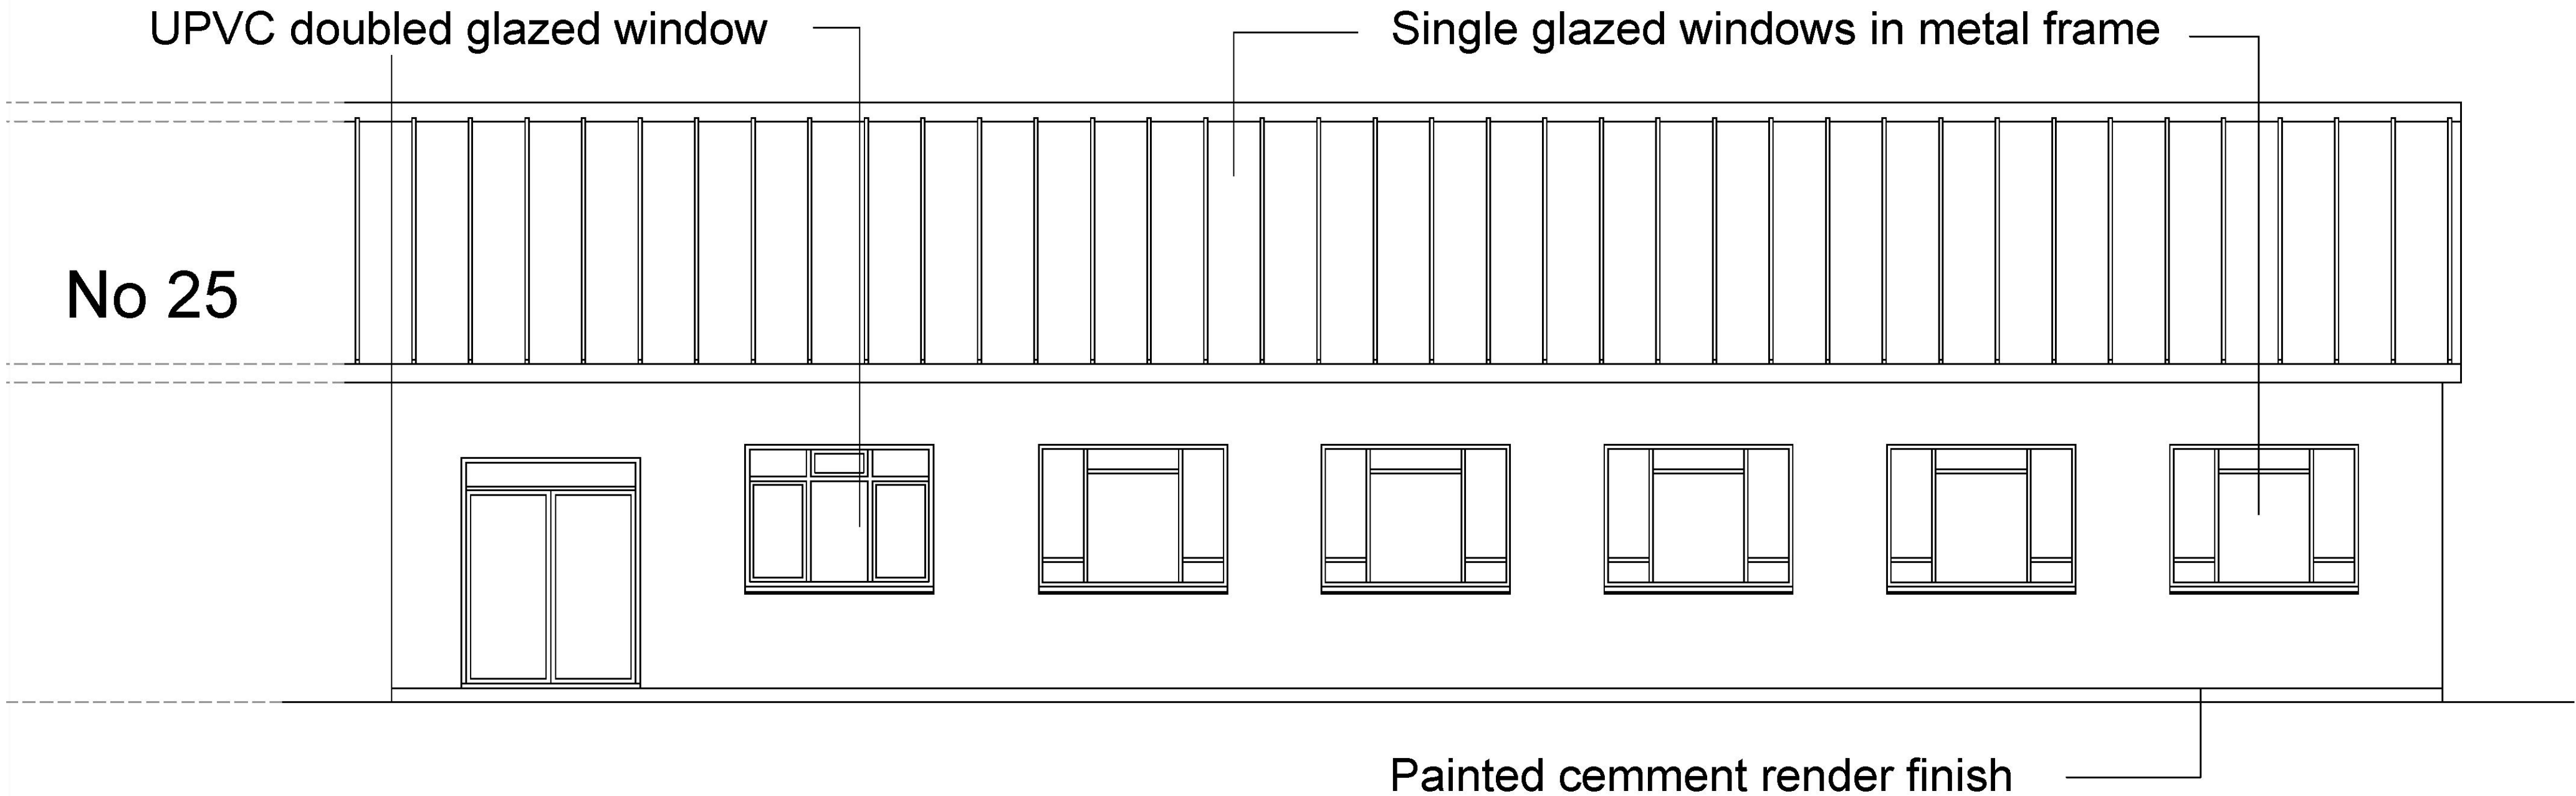

ENTRANCE ELEVATION

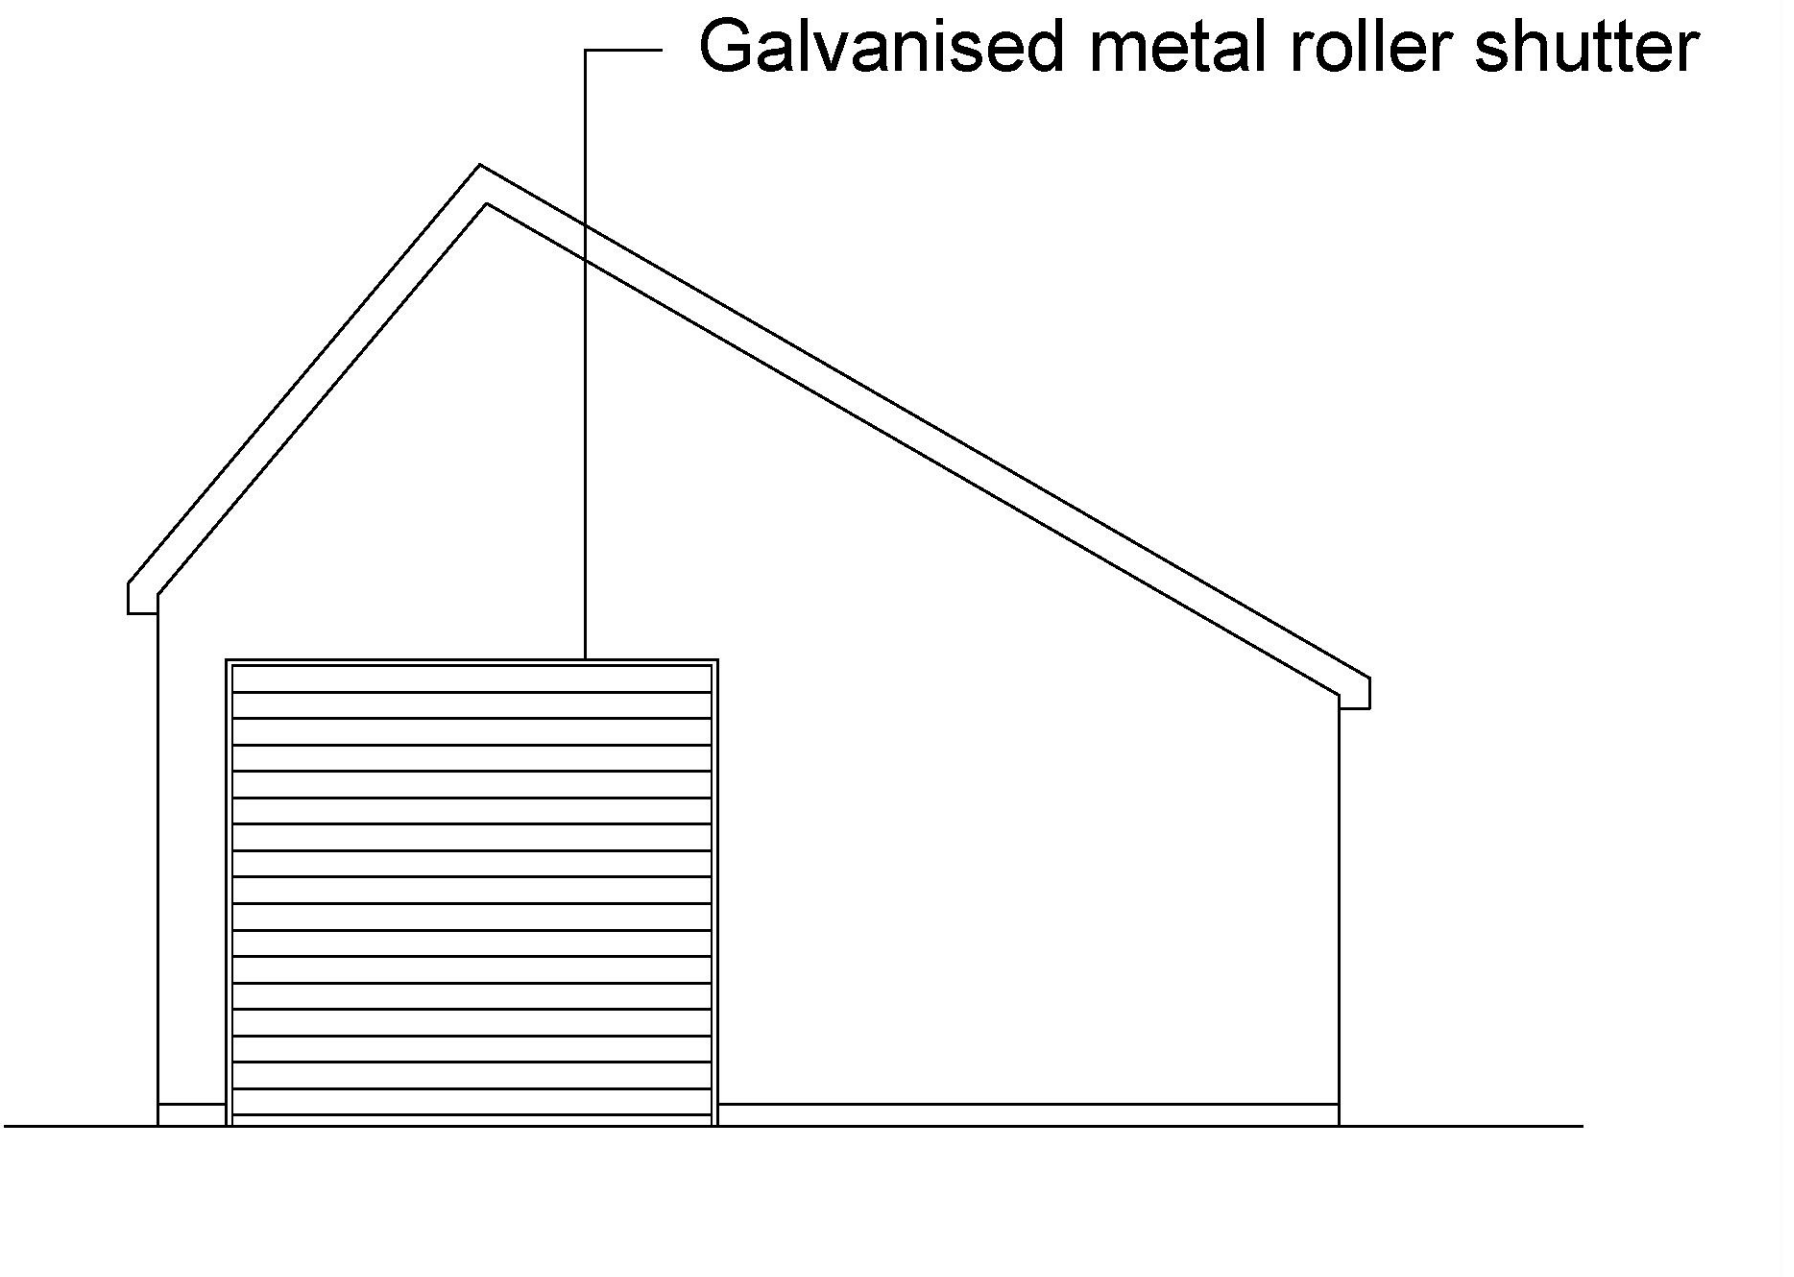

REAR ELEVATION

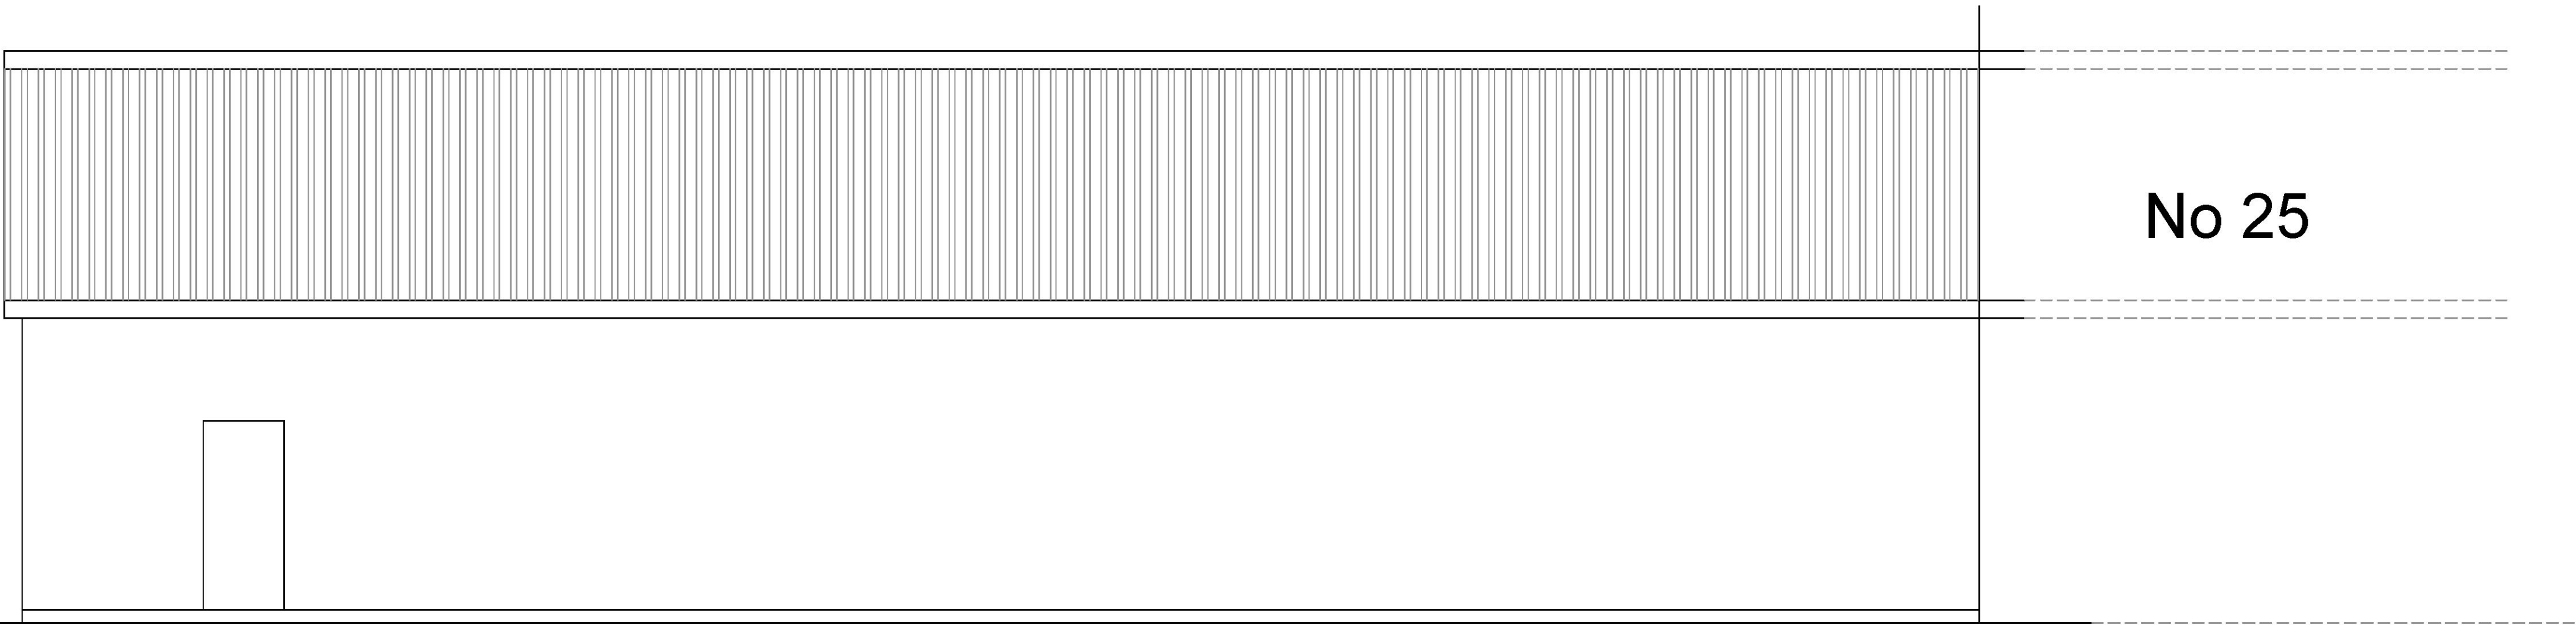


SIDE ELEVATION

Revision
Description
Date
By

This Drawing has been produced for the Client, Project and Site as stated below and is not intended for use by any other person or for any other purpose than that stated and shall be under the control of Copyright. Only original issue drawings are to be released for accuracy and content. Measurements scaled from plans cannot be guaranteed to be accurate. All specifications refer to the National Building Specification (NBS).

If in doubt, ask

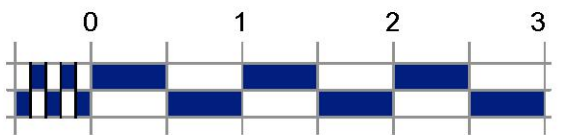

Scale Bar

ANTHONY JANE
ARCHITECTURE & INTERIORS
1A Eves Corner, Danbury, Chelmsford, Essex, CM3 4QF
T: 01245 375000 E: technical@anthonyjane.com

Project
**27 BROOK ROAD
BROOK RD INDUSTRIAL ESTATE
RAYLEIGH, SS6 7XR**

Client
MR R ELMS

Drawing
EXISTING ELEVATIONS

Drawing
use

☒ Information	☐ Detail design Development
☐ Planning set	☐ Design option Development
☐ Tender issue	
☐ Contract set	Date JAN 21
☐ Construction	Scale 1:50 @ A1

Drawing number
10912/A1/06

Rev

File location