





Existing First Floor Plan

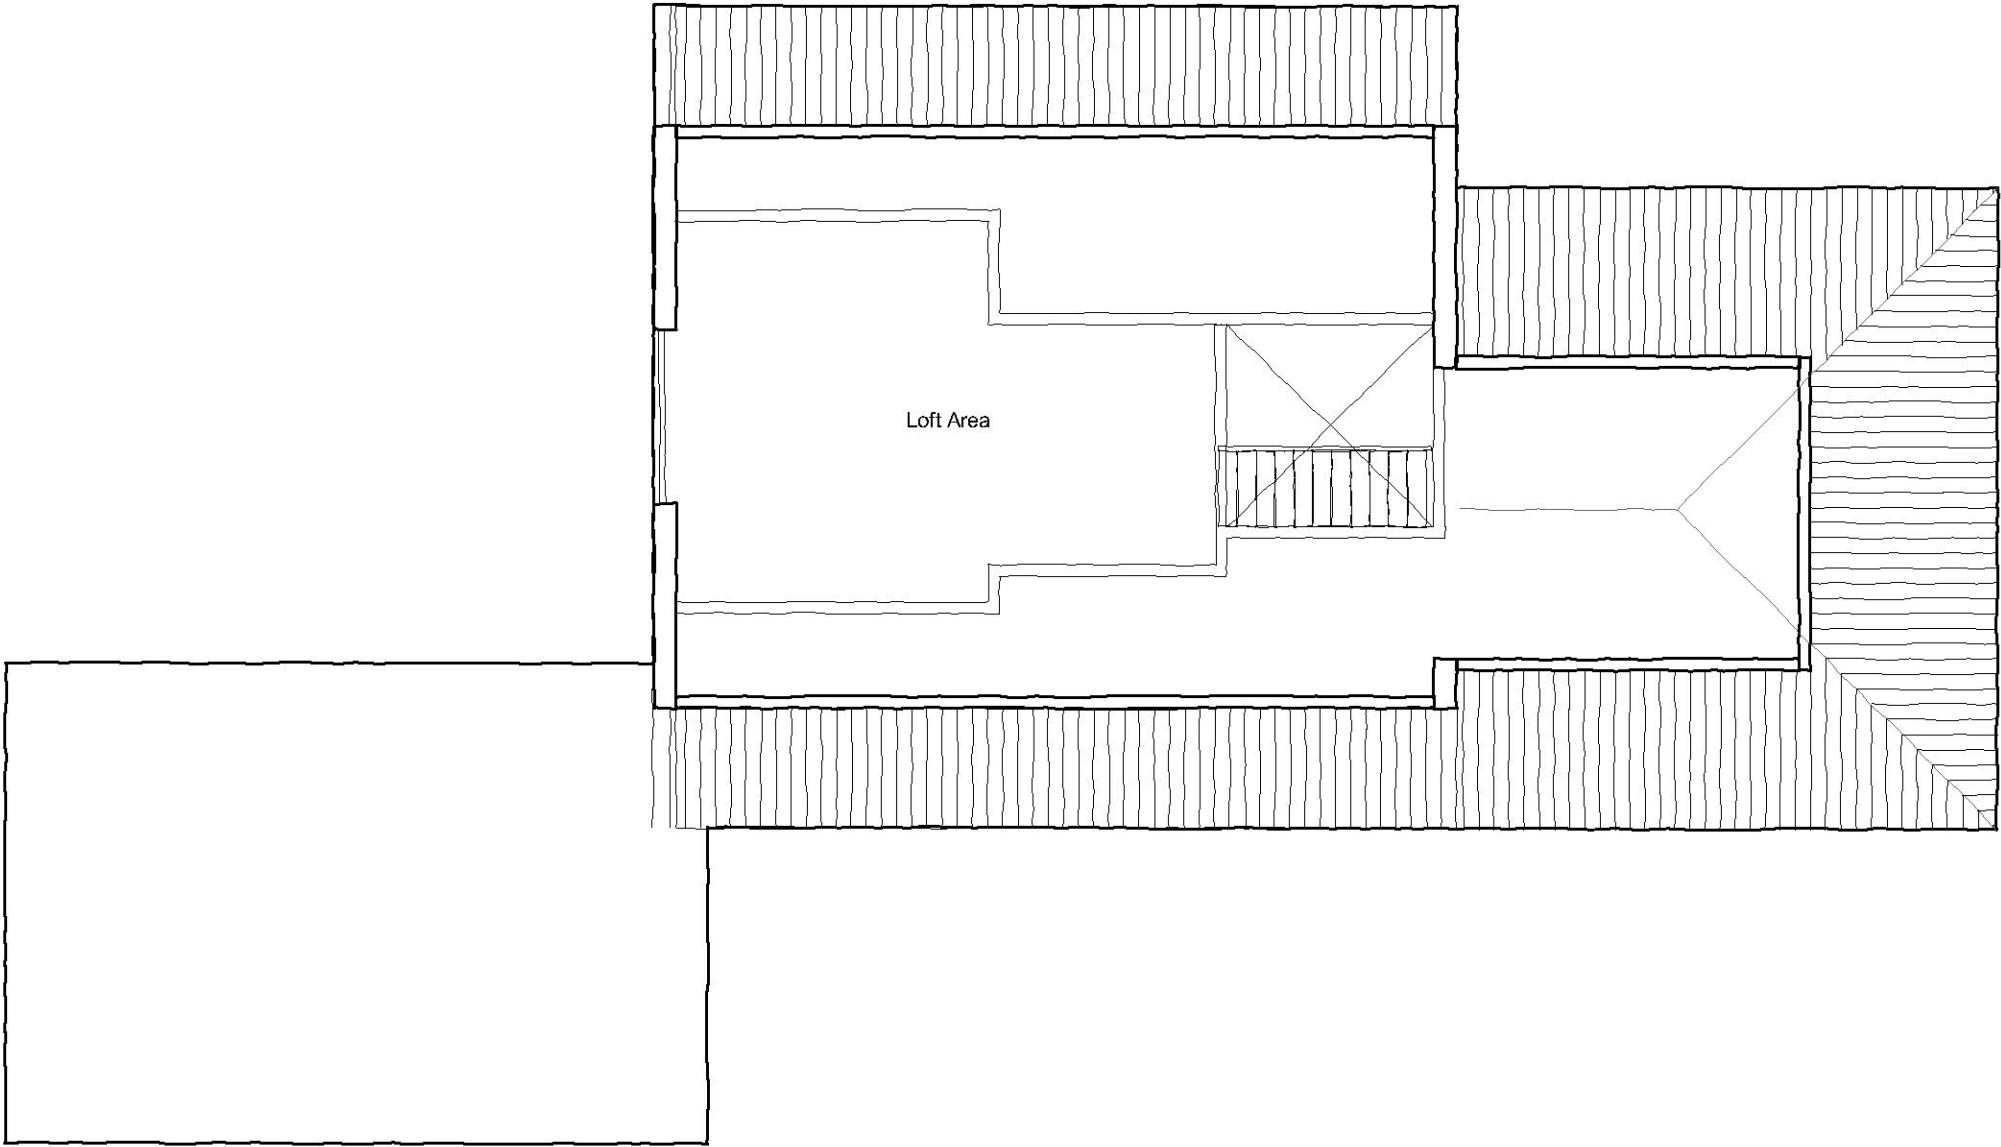

Information contained within this drawing is the sole copyright of E.K.A. and is not to be reproduced without express permission. No liability is accepted for any loss or damage arising from the use of this drawing. All dimensions are to be checked on site by the contractor. Accuracy for purposes of construction only. Drawing not to be used for any other purpose without the written consent of E.K.A.	Revisions			Client	Mr & Mrs Robinson		EK ARCHITECTS
				Project	Canewdon Hall Farm		
				Drawing Title	Existing First Floor Plan		
				Status	Planning application	Drawn SK	Checked RE
				Scale	1:50 @ A1, 1:100 @ A3	Date	Mar 2020
				Drwg. No. & Revision	0126_GA_EX01		

 