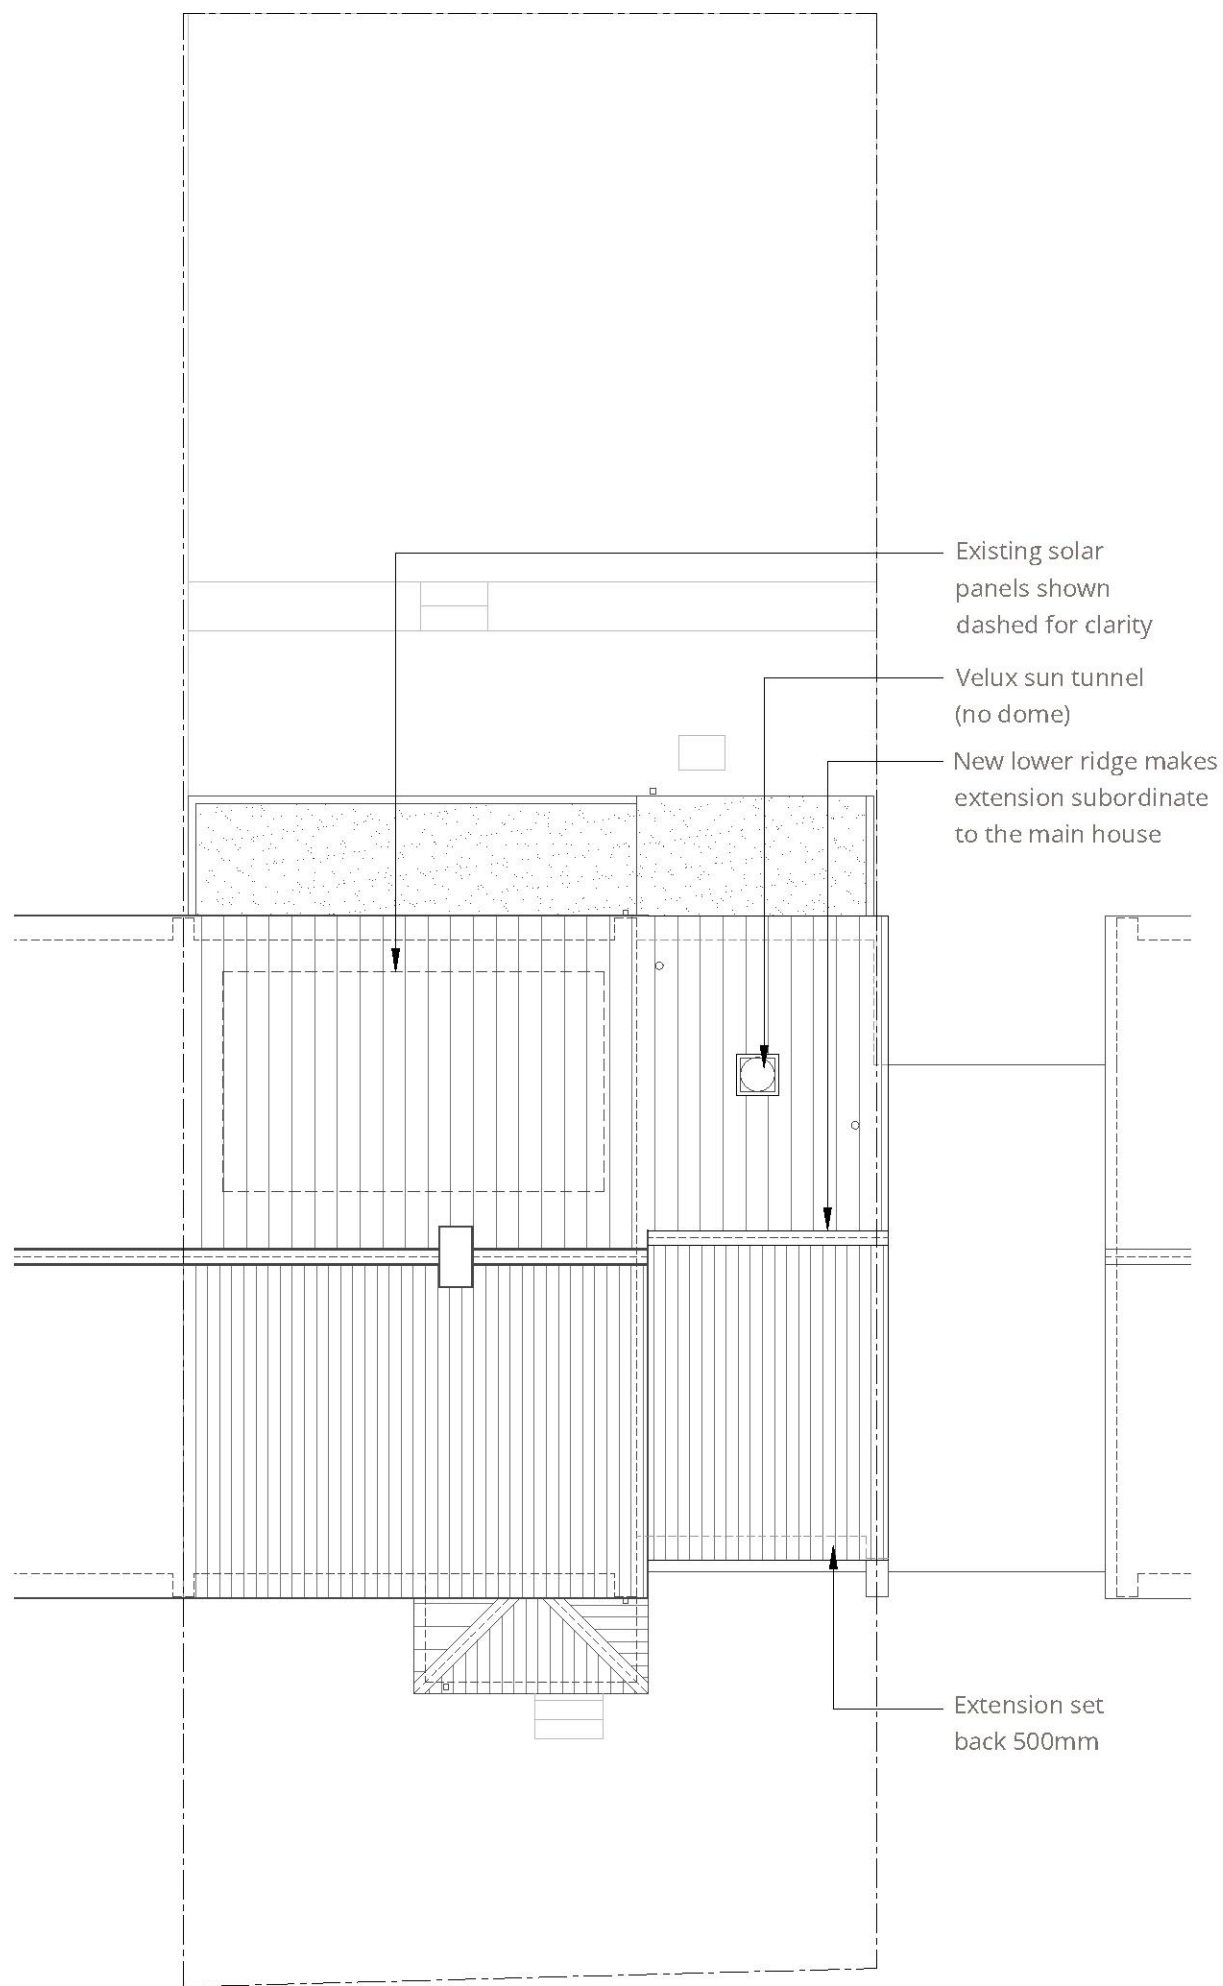


Scale Bar 1:100 0m 1m 3m 5m

rob jarratt architect

01702 597277
studio@robjarrattarchitect.com
www.robjarrattarchitect.com

drawing No.:

0158-12

revision:

A

issue/status:

PLANNING DRAWING

client:

Mr Chan

project:

12 Sunnyfield Gardens, Hockley, Essex SS5 4SL

drawing:

PROPOSED ROOF PLAN

scale:

1:100@A3

drawn by
/checked: RJ

issue date:

01.02.2021