




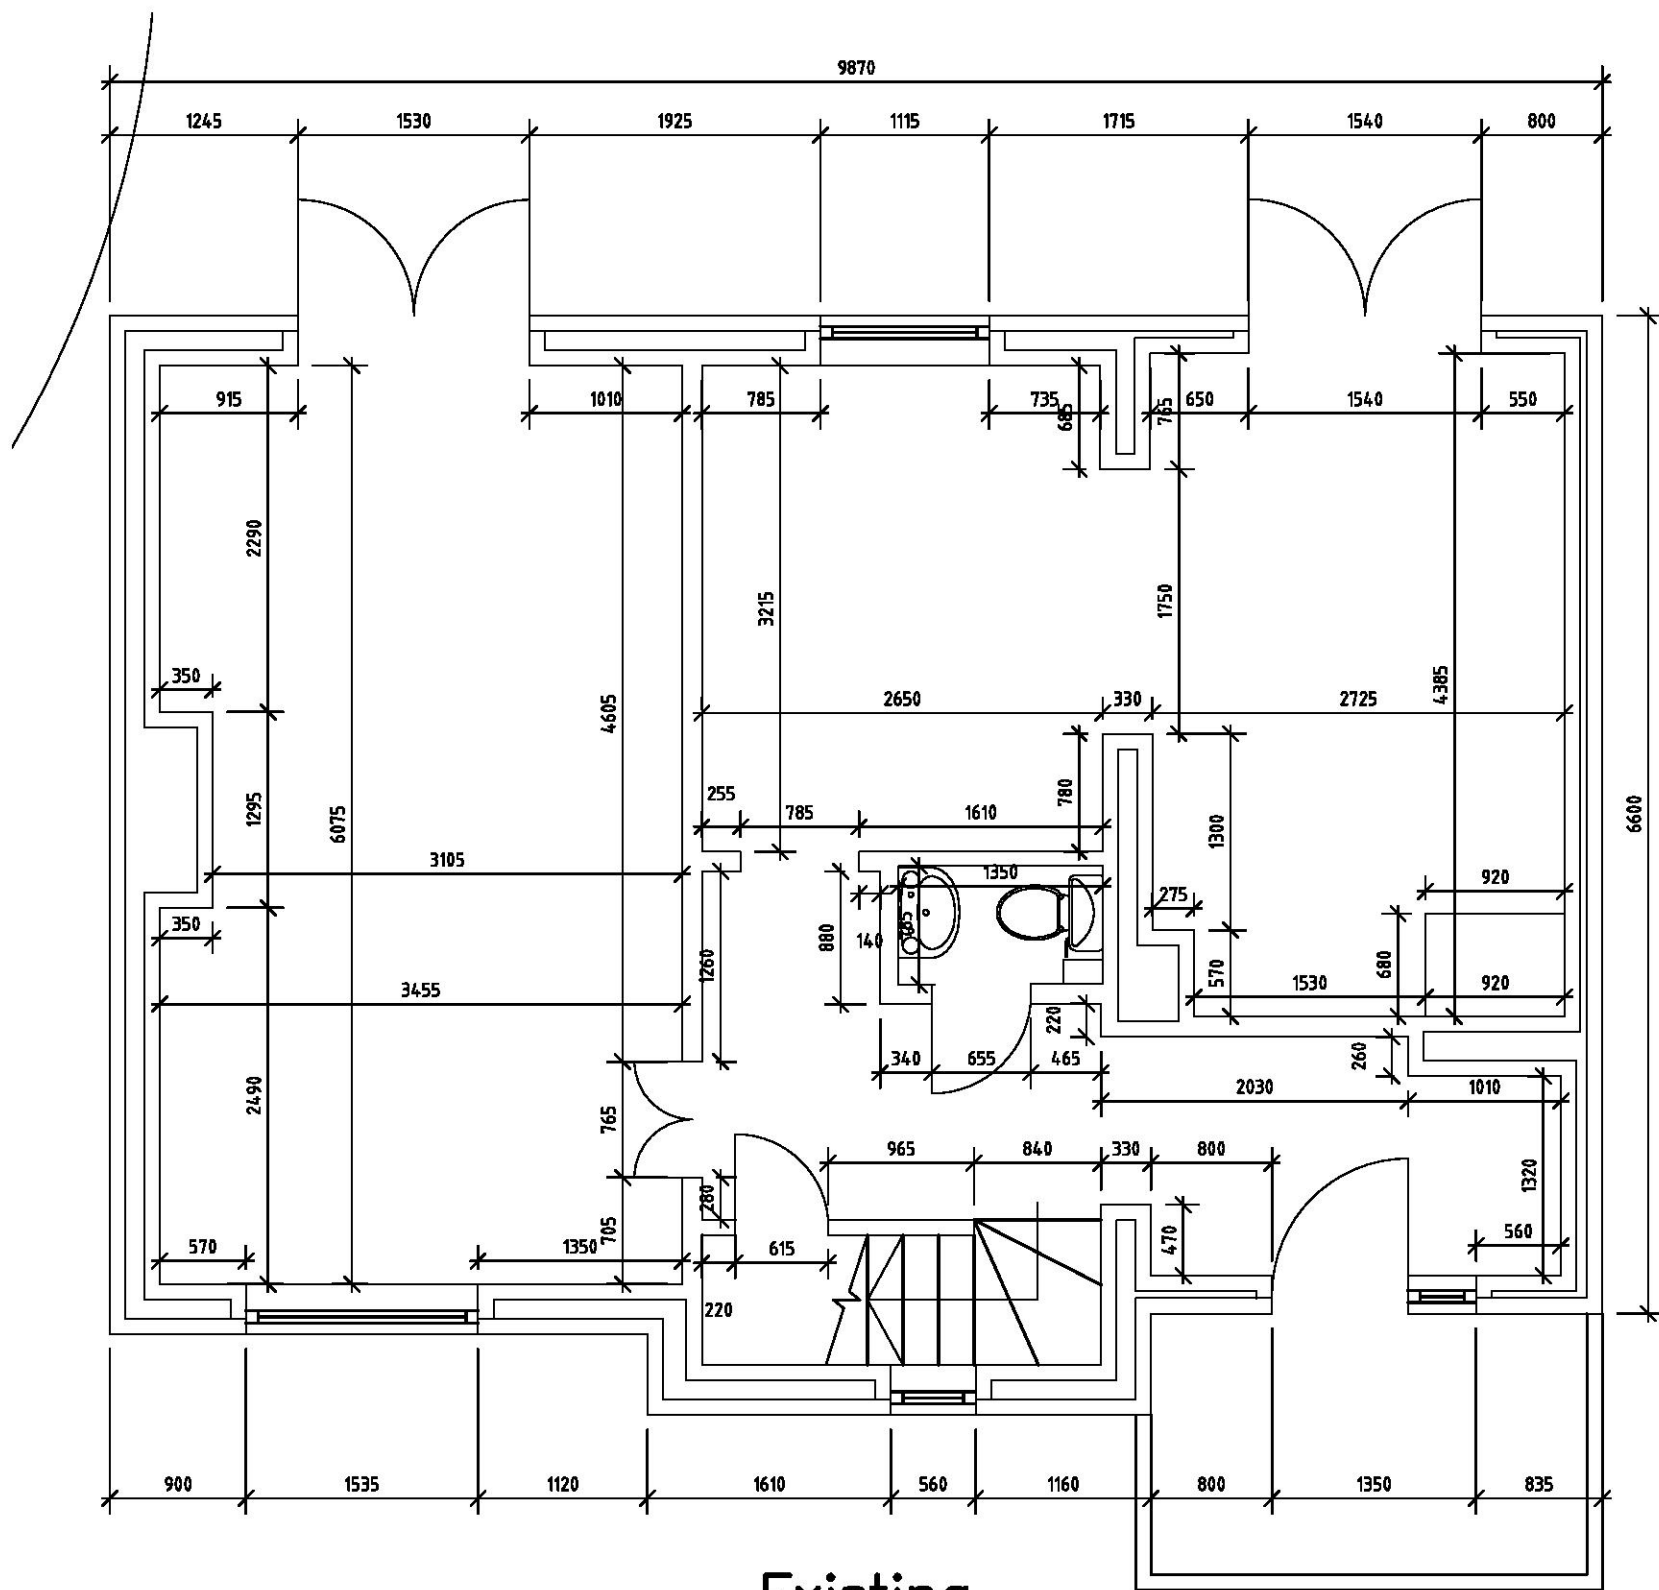


**Existing
Ground Floor**
Scale 1:50

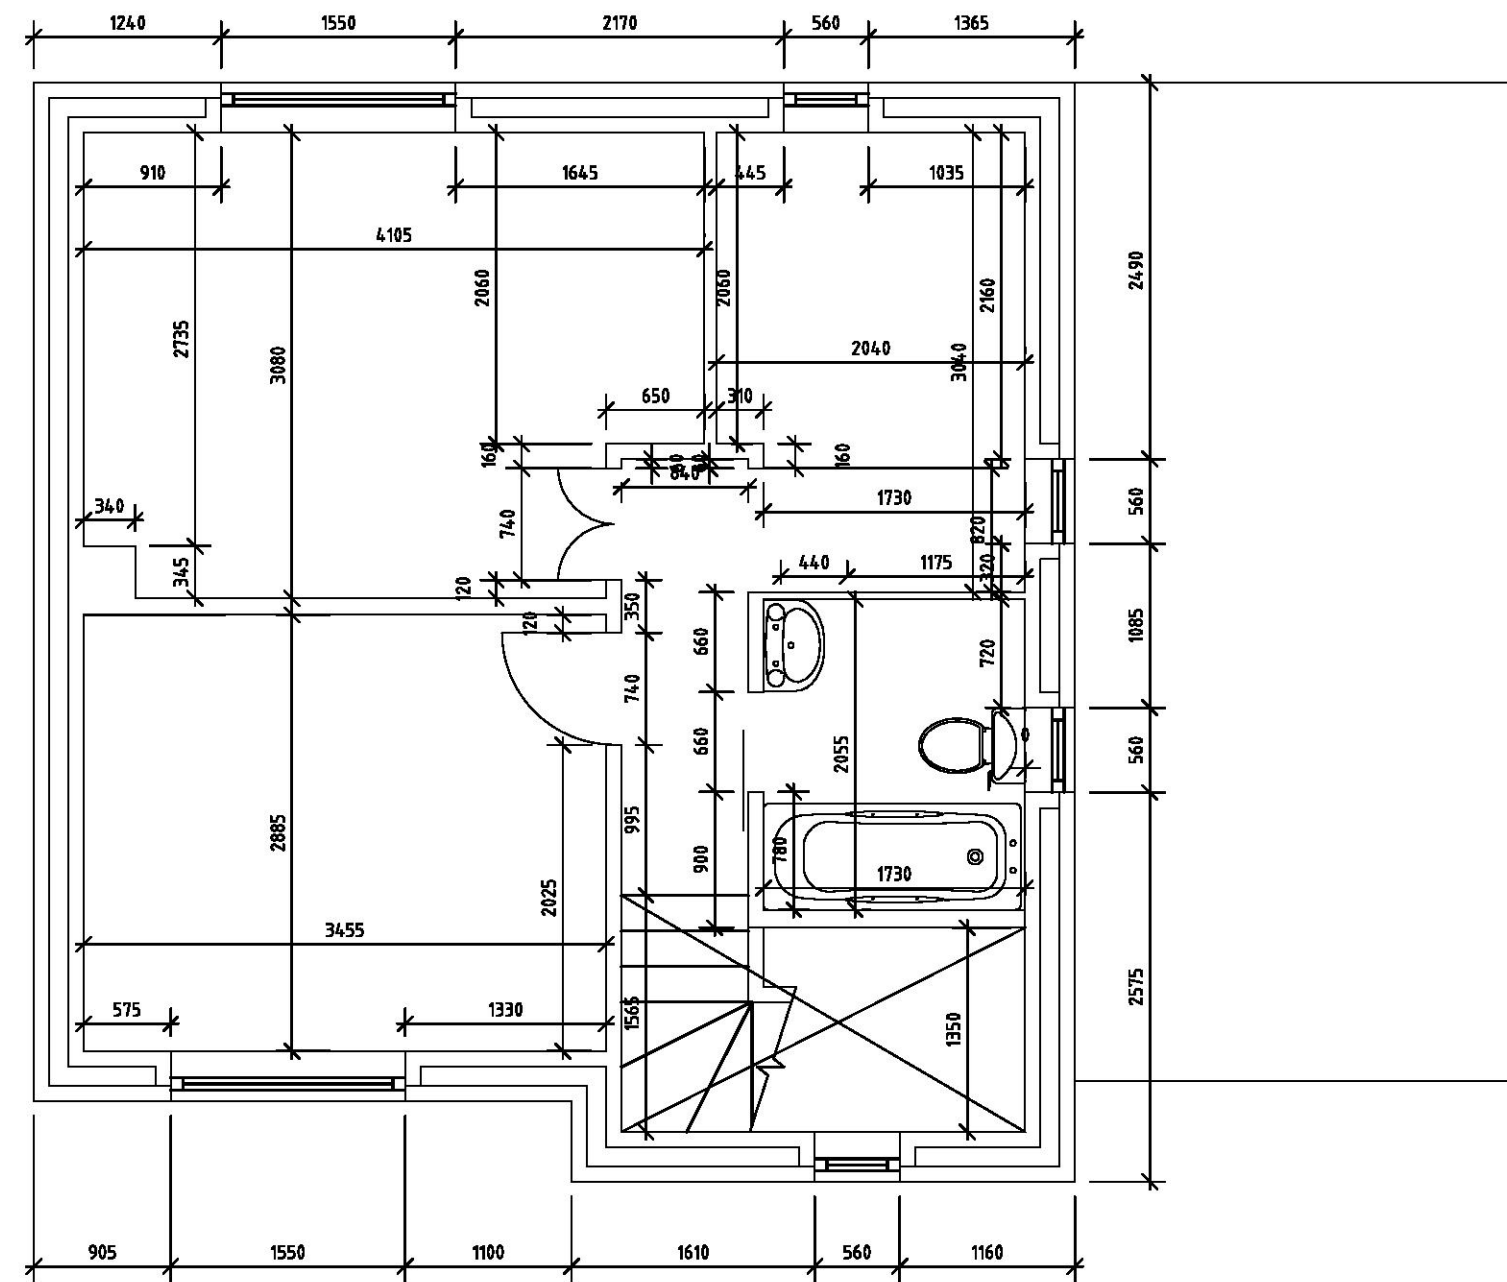


**Existing First
Floor**
Scale 1:50

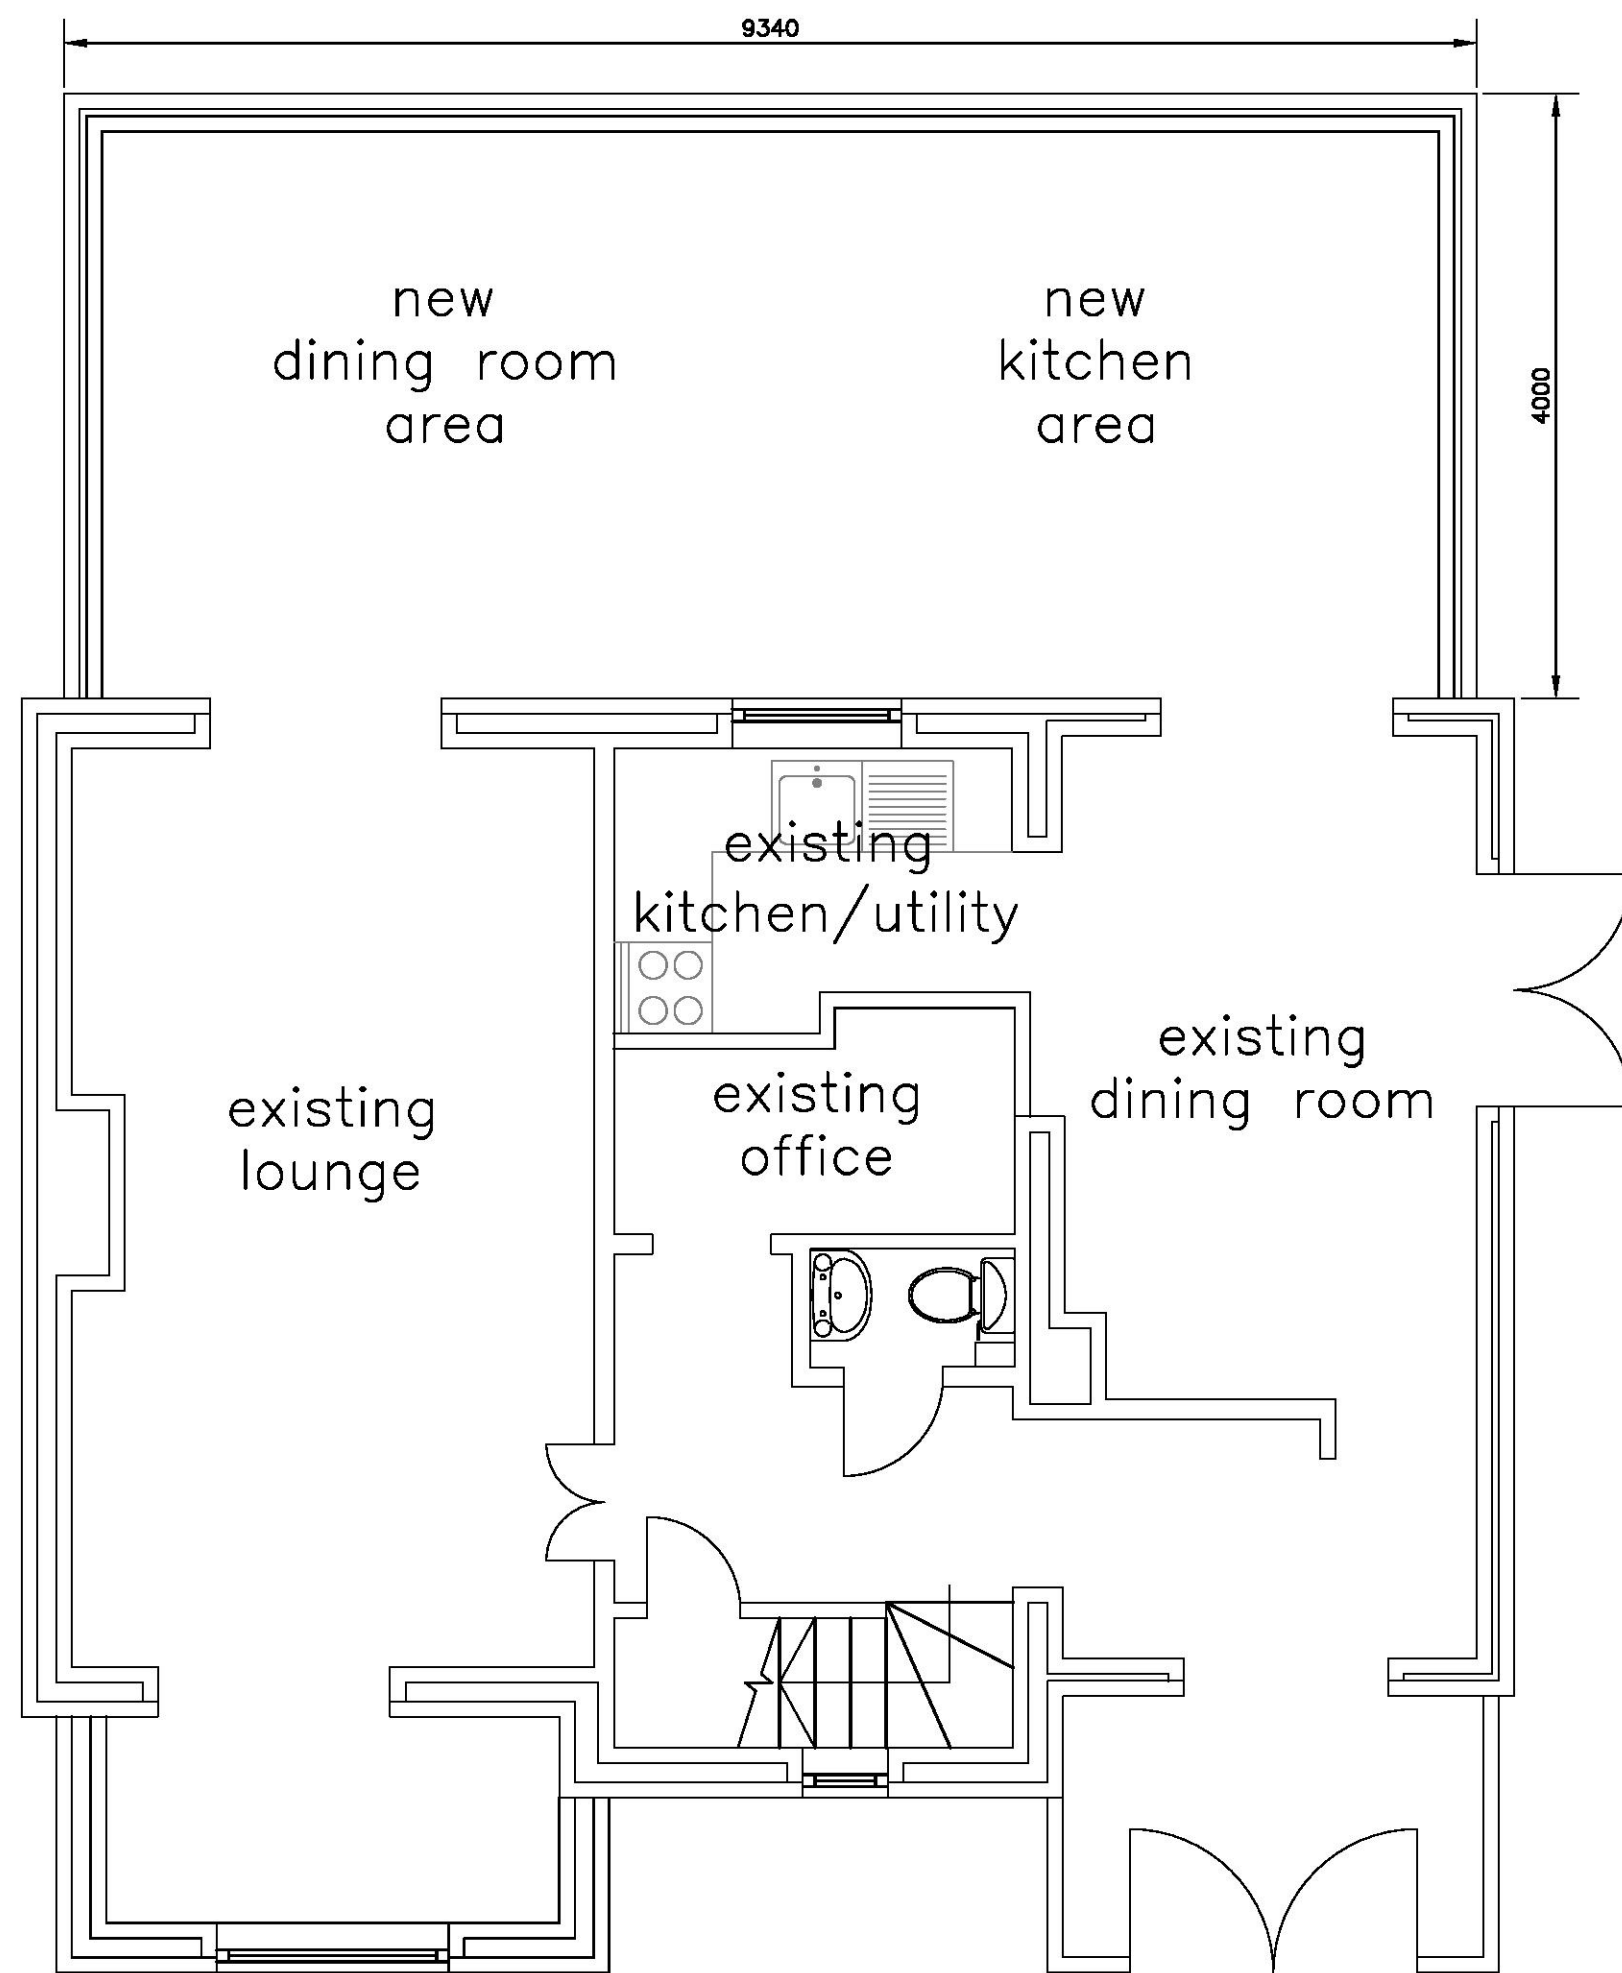

Ground Floor
Scale 1:50

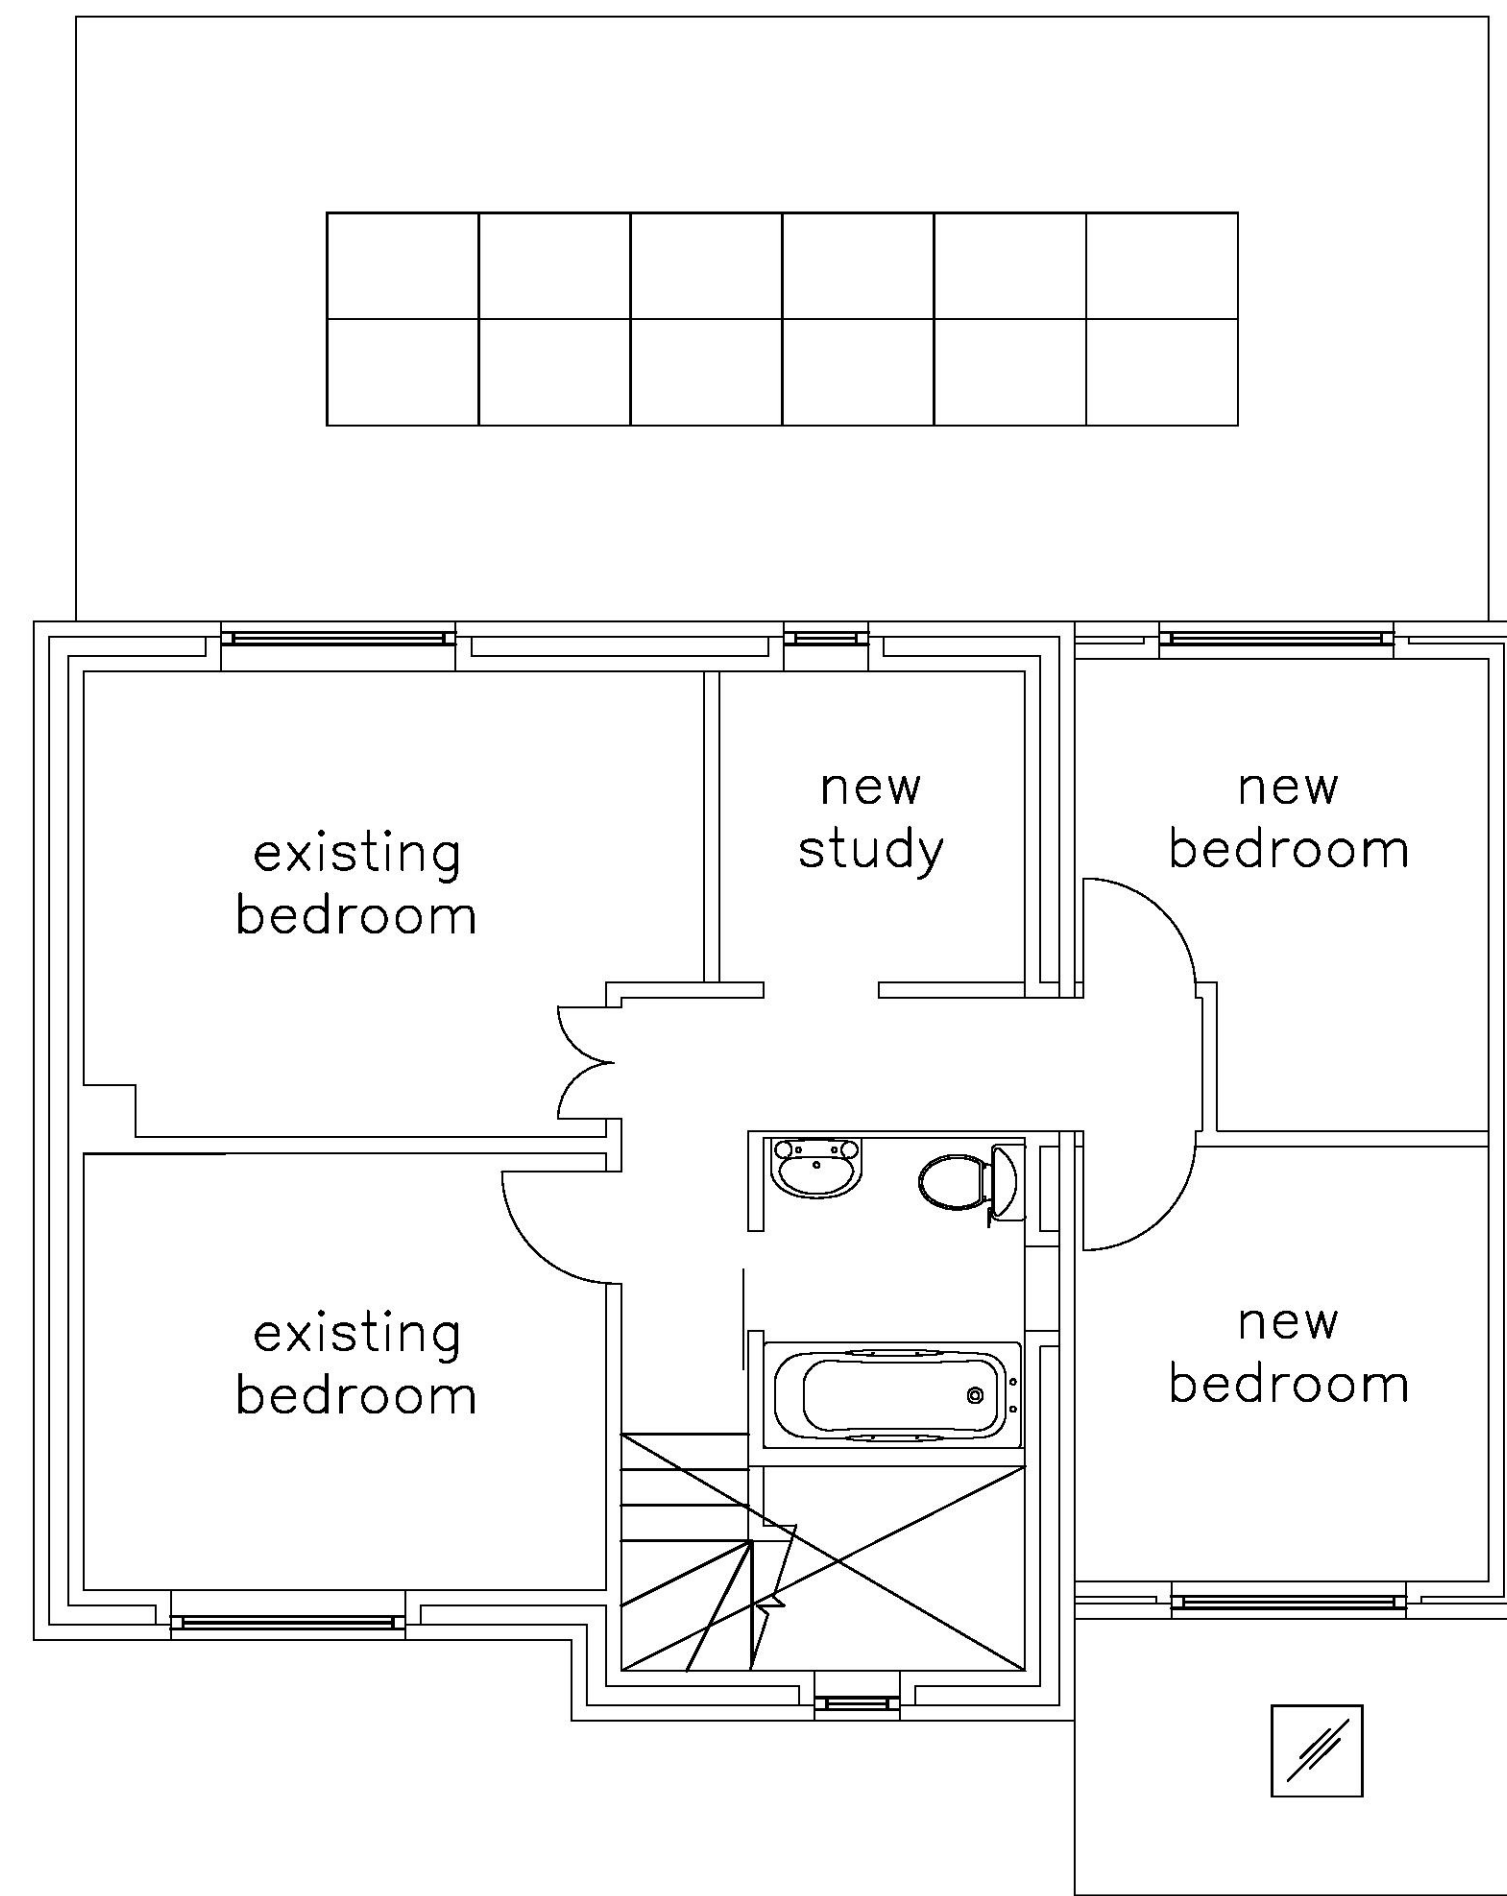

First Floor
Scale 1:50

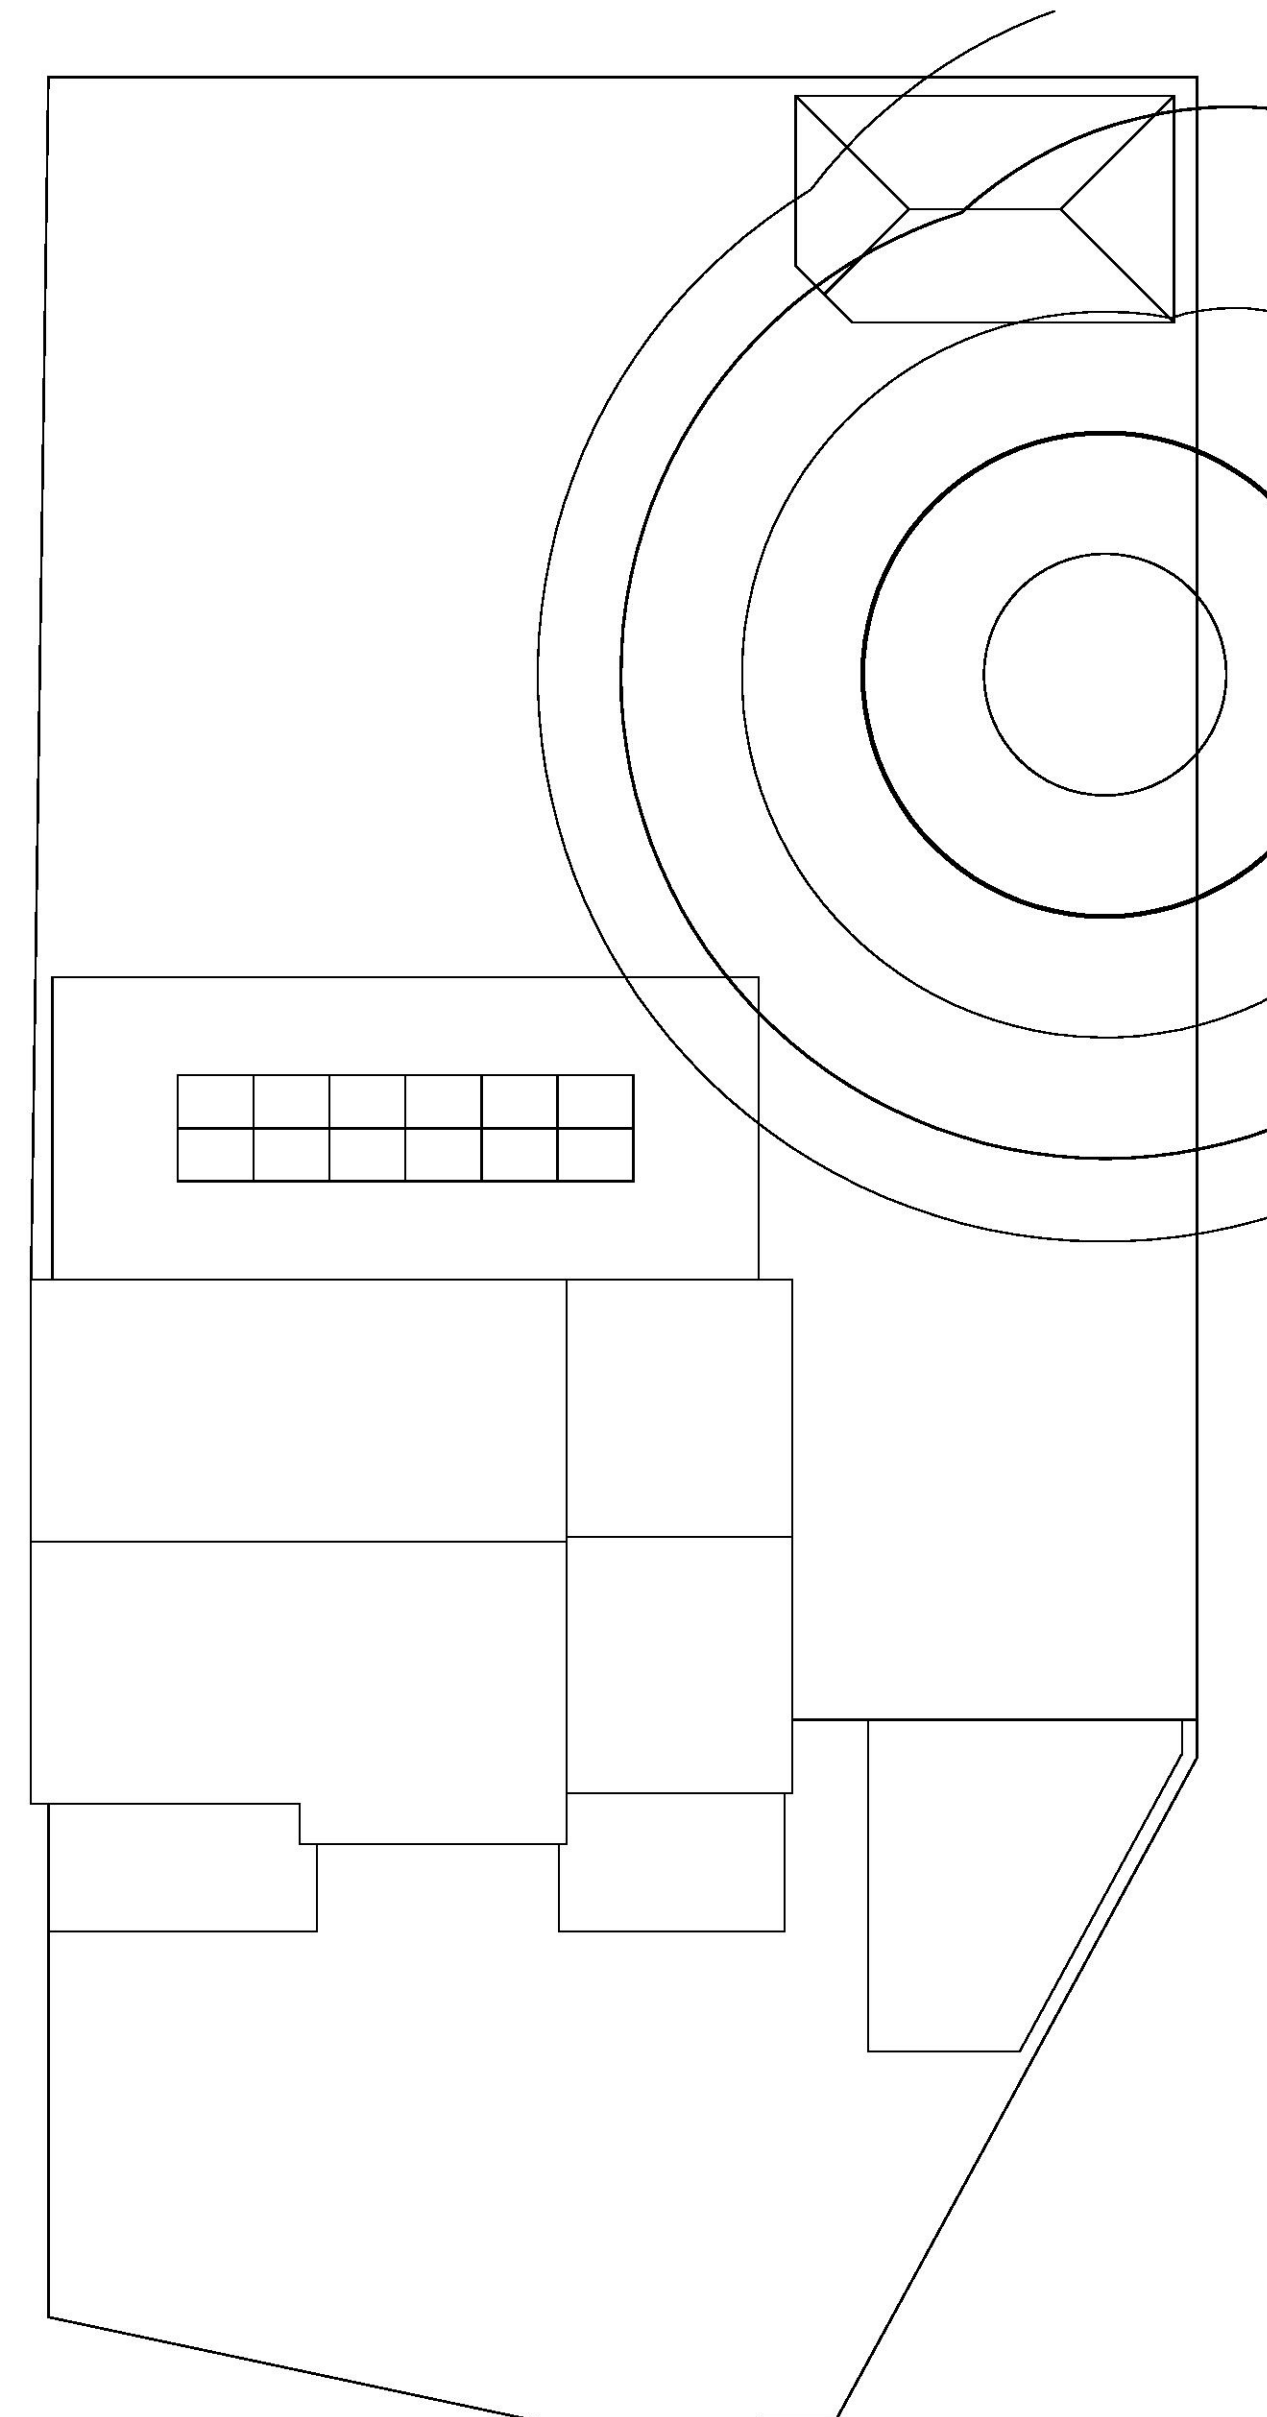

Site Plan
Scale 1:100

REV	DATE	AMENDMENT	BY	CHKD
STATUS PRELIMINARY				
PROJECT 14 Olivers Crescent Great Waking Southend-on-Sea Essex				
CLIENT				
DRAWING Proposed House Extention				
DATE March 18 DRAWN BY <i>PMD</i>				
SCALES (0A1)-As Shown CHECKED BY				
DRG NO. 1234-03				