



PLANNING DRAWING

© Copyright for all rights reserved. All rights reserved. Architectural.
This drawing is a copy of the original. It is not to be used for any other purpose without the written consent of the Architect.
IMPORTANT NOTE: This drawing is a copy of the original. It is not to be used for any other purpose without the written consent of the Architect.
Do not scale from this drawing - Use figured dimensions only (all levels & dimensions to be checked on site).

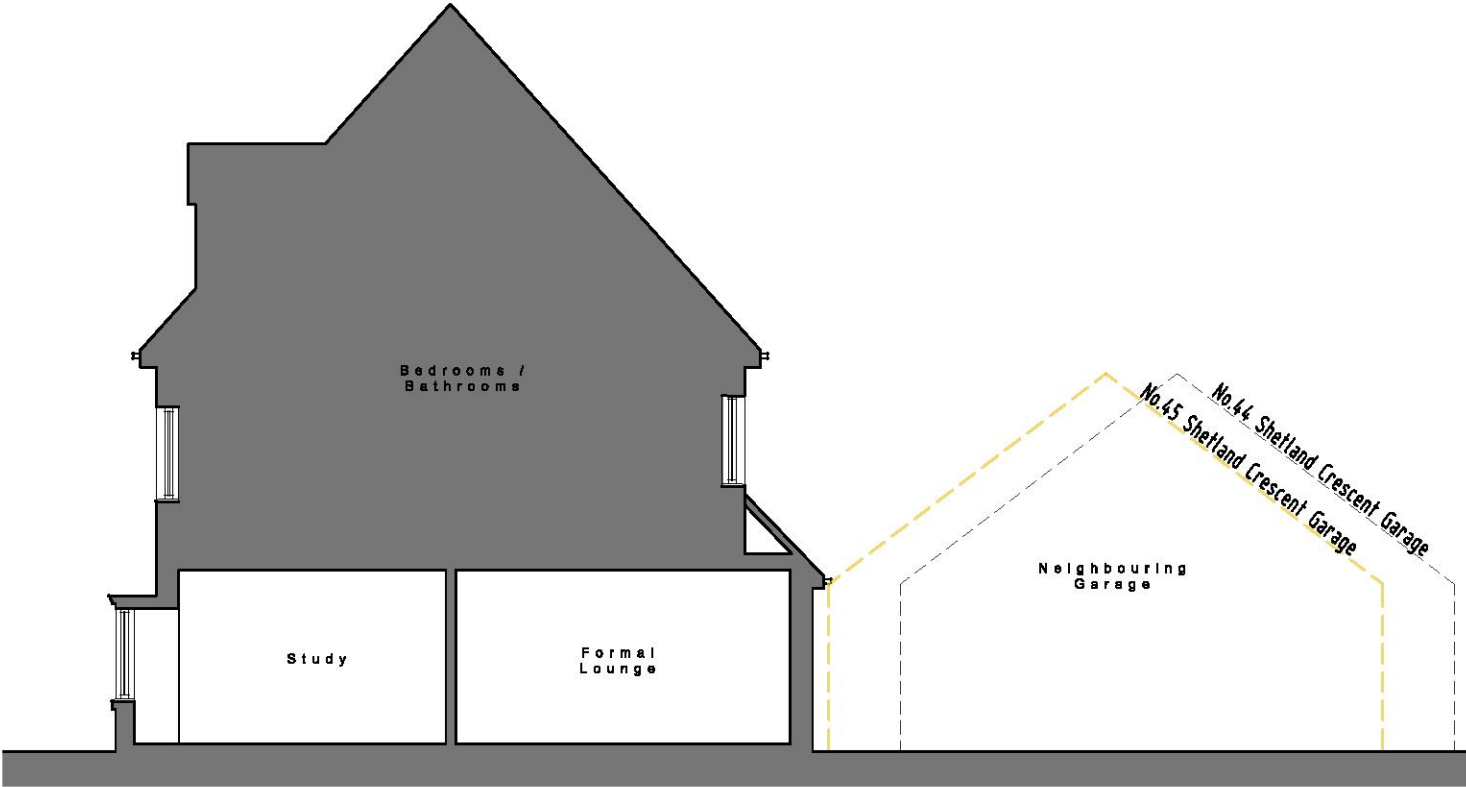

EXISTING INDICATIVE SECTION 1:100

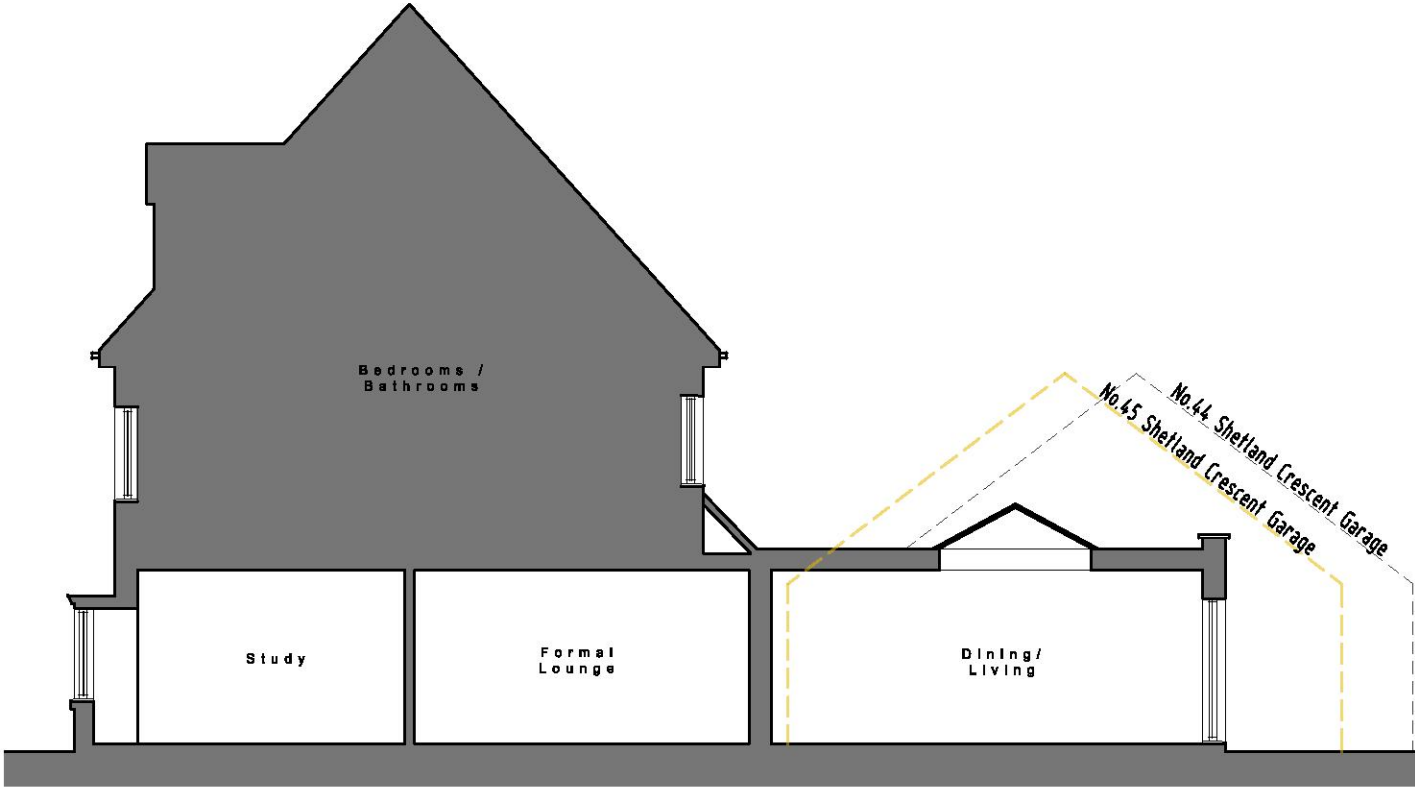


PROPOSED INDICATIVE SECTION 1:100




EXISTING LOCATION PLAN 1:1250



Diagonal hatching denotes the extent of proposed footprint.
Thick red lines denotes extent of boundary to: 44 Shetland Crescent, Rochford, Essex, SS4 3FJ.

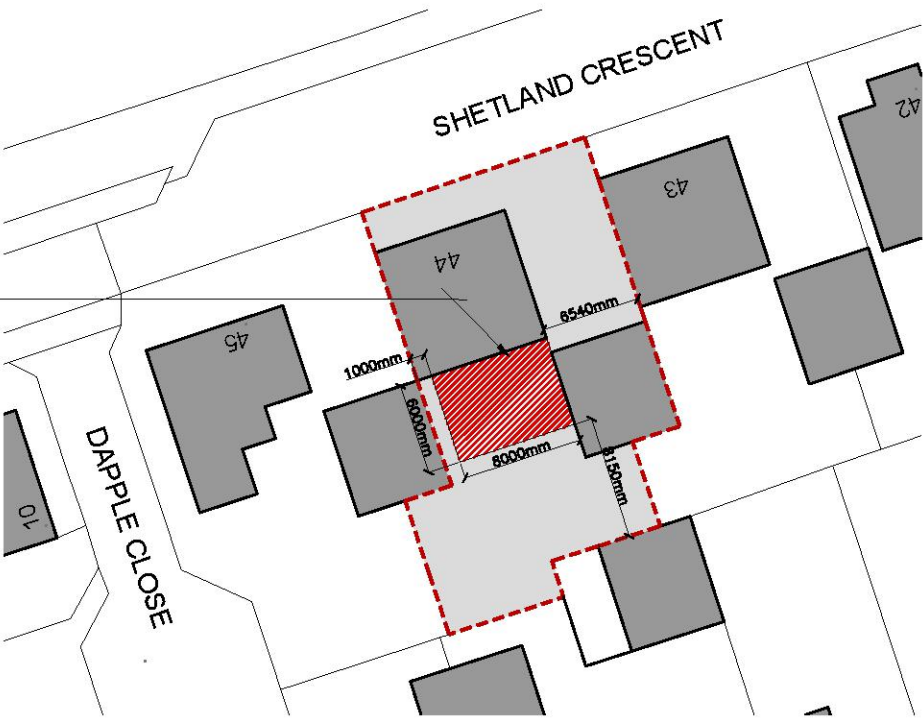

PROPOSED SITE PLAN 1:500

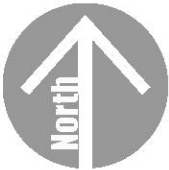

Client:
Mr N Patel
Location:
44 Shetland Crescent,
Rochford, Essex, SS4 3FJ.
Project:
Proposed single storey rear extension.
(Site Plans & Sections)
Drawn: 5
Scale: 1:100
Drawing No: 21.117/05
Checked: cp
Date: March 2021
Rev:

3D
ARCHITECTURE
RIBA
Chartered Practice
Studio on the Green
Blaids Golf Club
Cote Road, Chesham, Essex, SS8 2DA
Telephone: (01702) 548 538
www.3darchitecture.co.uk