





PROPOSED FRONT ELEVATION

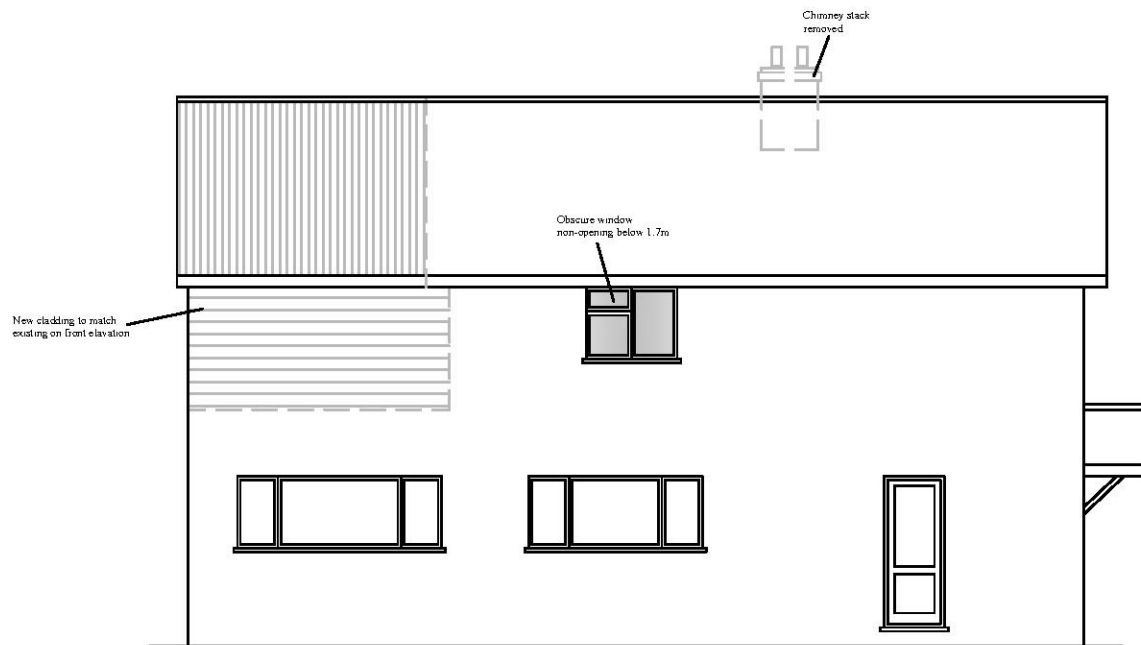

PROPOSED REAR ELEVATION




PROPOSED SIDE ELEVATION

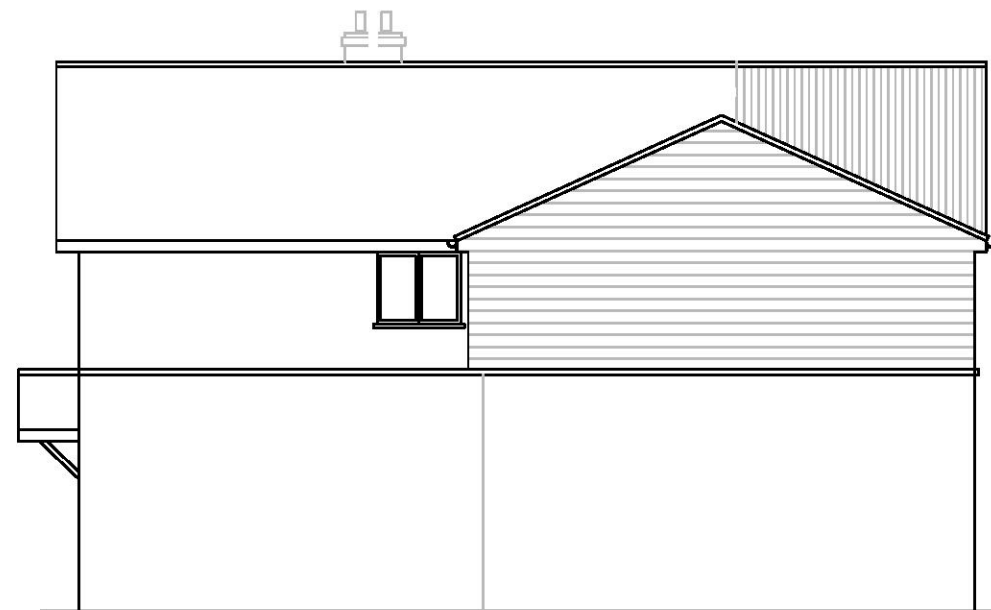

PROPOSED SIDE ELEVATION

Notes

All drawings to be signed off by building control before the commencement of any works. If works commence on a Building Notice, the Builder/property owner commences works at their own risk and ELA Design (or its Officer's) cannot accept and liability whatsoever for these works carried out.

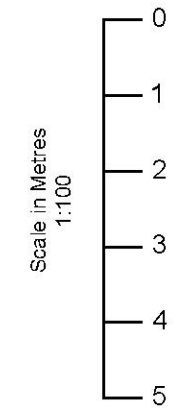

Rev	Date	Details	By
A	12/01/21	Revision A	CE
B	26/05/21	Revision B	CE

Project:
First Floor Rear & Side Extension

Drawing:
Proposed Elevations

Address:
1 Saxon Close, Rayleigh,
Essex, SS6 9NS

Drawing N°: ELA/6 Rev: B

A3 Scale: 1:100 Drawn By: CE Job No: 1936 Date: 12/01/21



ELA Design
Beechcroft
Riverside Avenue
Broxbourne
Herts
EN10 6RA
www.ela-design.co.uk Tel: 07979510821