





Front Elevation

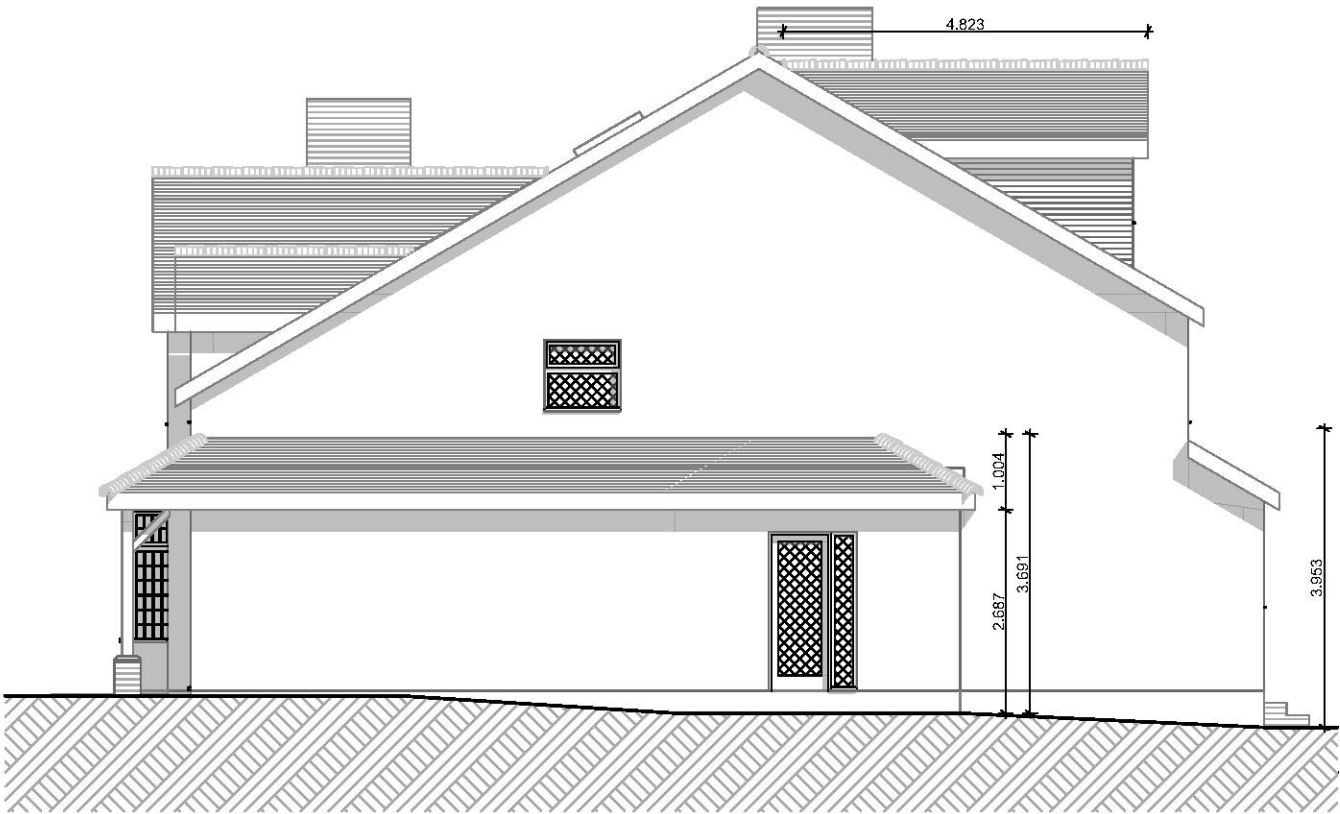

Flank Elevation




Rear Elevation

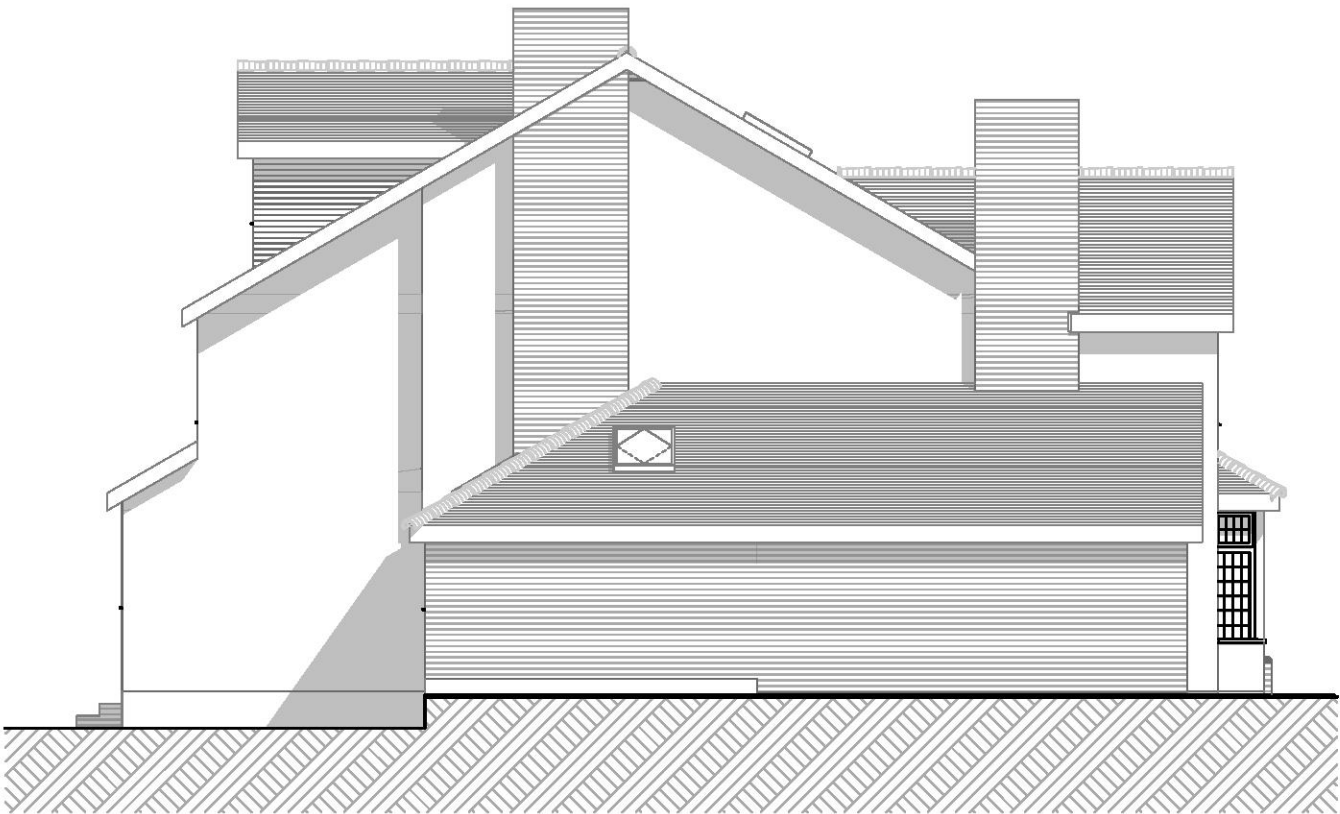

Flank Elevation

PROPOSED ELEVATIONS

M 1:100 0 10m

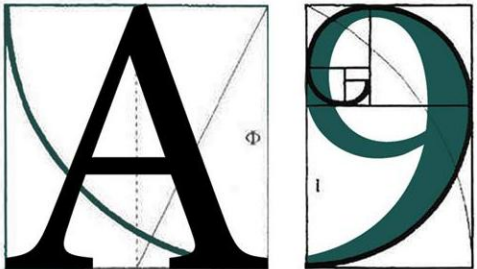

ARCHITECTURE

255 London Road, Hadleigh, Essex , SS7 2BN
Info@A9Architecture.co.uk
Tel: 01702558888

Project:
75 High Rd
Hockley
SS5 4SZ

Drawing Title:
Proposed Elevations

Client:
Marie & Lloyd Biscoe

Drawn: TV	Checked: DP	Date: 15/06/2021	Scale: 1:100	Paper Size A3
--------------	----------------	---------------------	-----------------	------------------

Job no. 1541	Dwg. no. 09	Revision: C	☒ Preliminary ☐ Design ☐ Tender ☐ Contract ☐ Working
-----------------	----------------	-----------------------	--