




MORNINGTON AVE

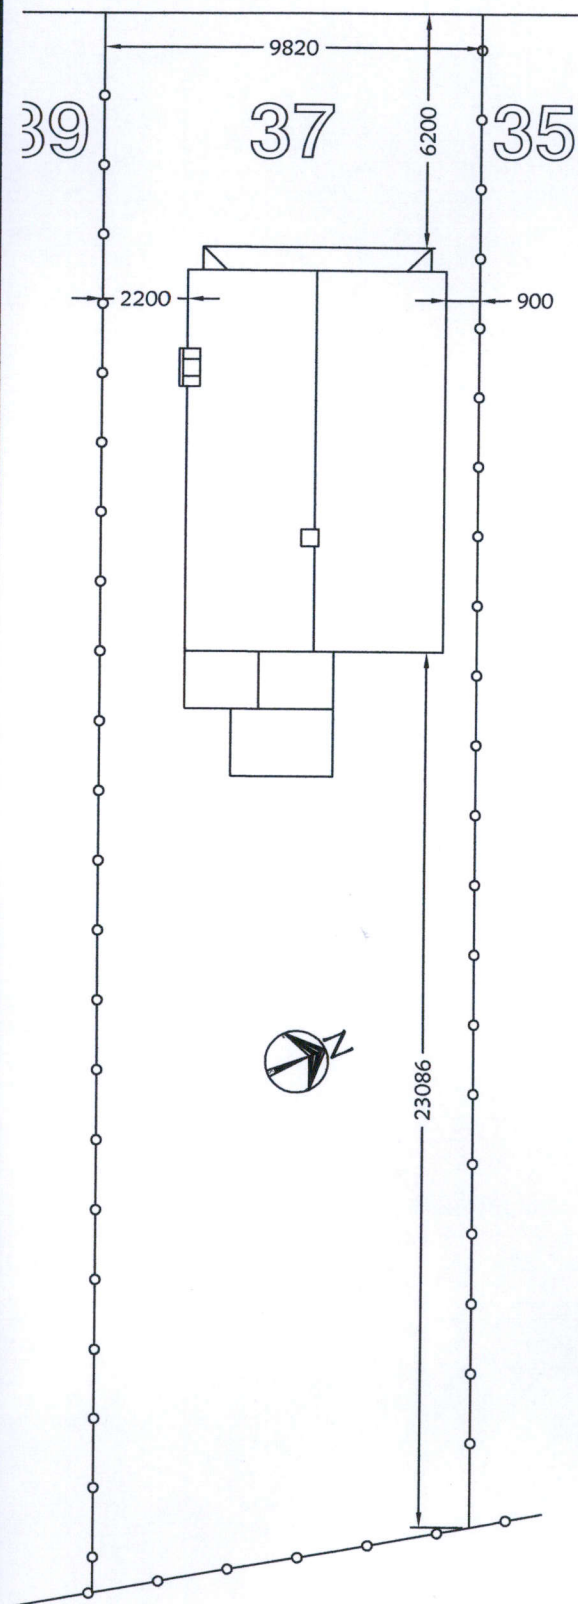


SITE PLAN
SCALE 1 : 200

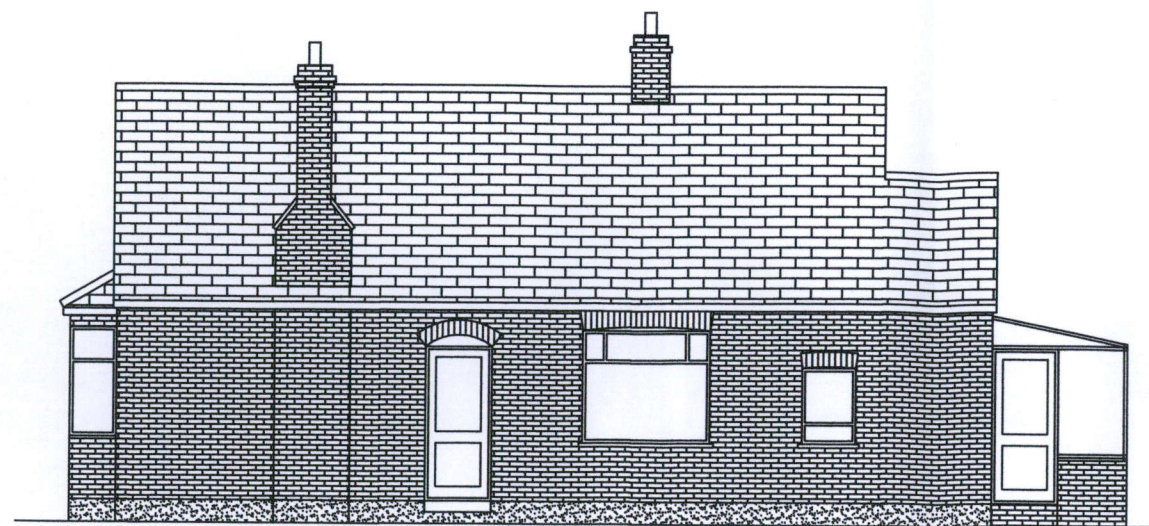


SOUTH ELEVATION
SCALE 1 : 100

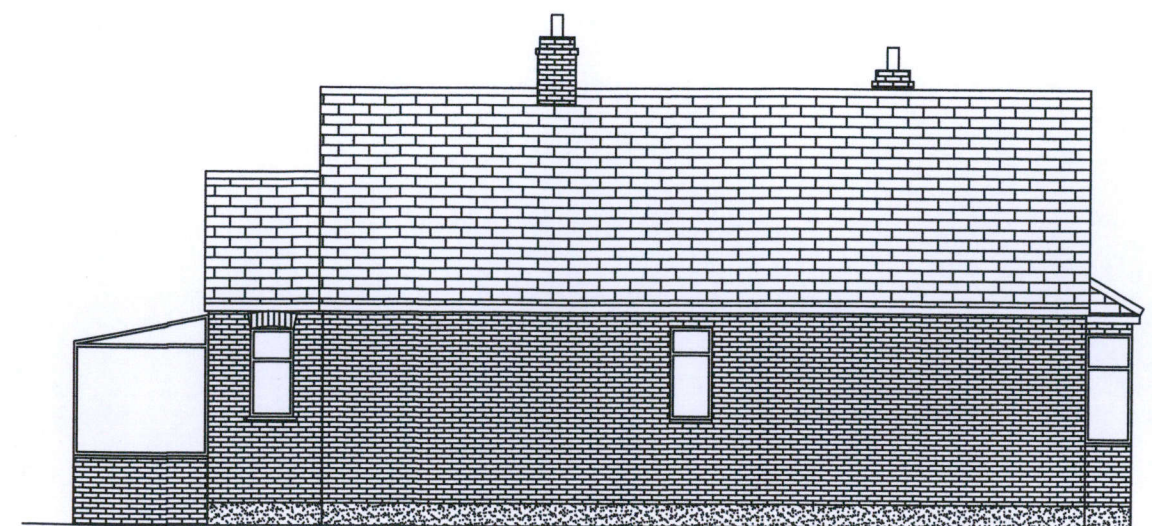


NORTH ELEVATION
SCALE 1 : 100

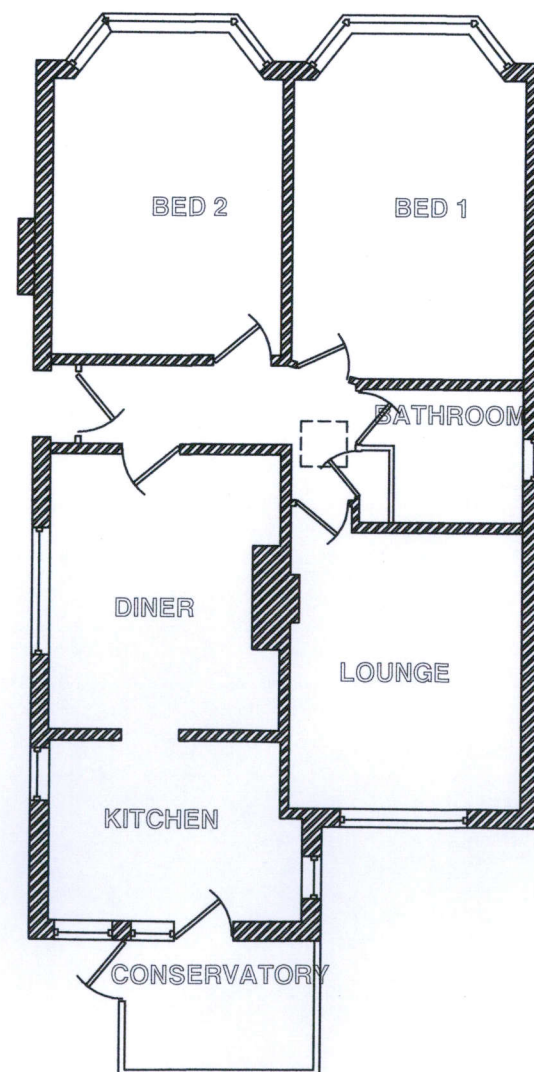


LAYOUT
SCALE 1 : 100

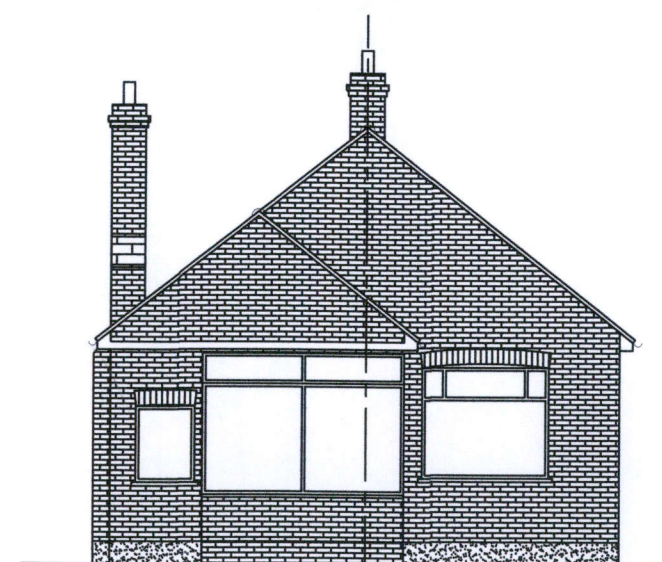

REAR ELEVATION
SCALE 1 : 100

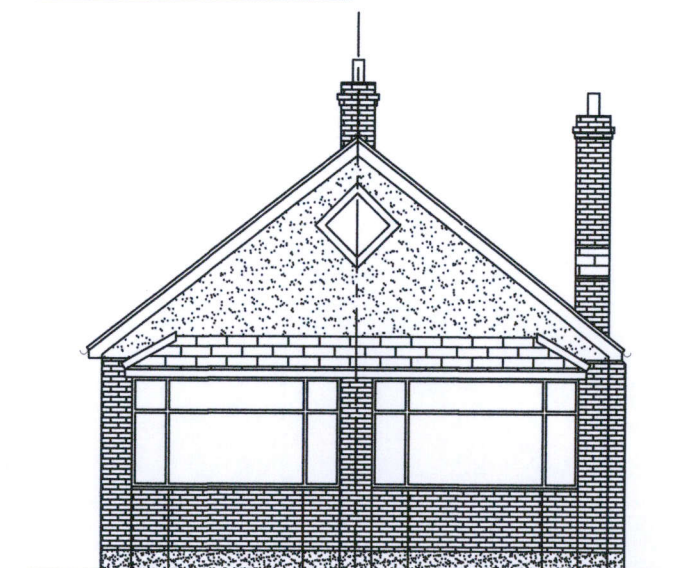


FRONT ELEVATION
SCALE 1 : 100

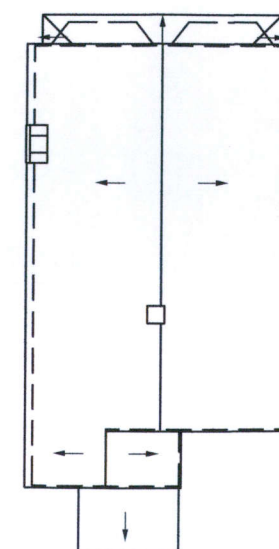

ROOF PLAN
SCALE 1 : 200

- 2 MAR 2023
SUPPORT SERVICES

NO CONSTRUCTION WORK SHALL BE UNDERTAKEN UNLESS THIS DRAWING IS STAMPED APPROVED BY THE RELEVANT LOCAL AUTHORITY. THIS DRAWING IS THE COPYRIGHT OF SJCS AND MUST NOT BE REPRODUCED WITHOUT WRITTEN CONSENT.

 

SJCS

sjcs22@hotmail.com

07949 212537

PROJECT

REAR/SIDE EXTENSION

CLIENT

MR & MRS M. WORSFOLD
37 MORNINGTON AVE
ROCHFORD

DRAWING

EXISTING WORKS

DATE 03/11/22

DWG No 22/1570/01

REV

A3