

Scale 1:100
Issue 4.6



NSS.372 BUXTON
FRONT ELEVATION

NSS.372-1 BUXTON




NSS.372-1 BUXTON
SIDE ELEVATION



NSS.372-1 BUXTON
REAR ELEVATION

NSS.372 BUXTON

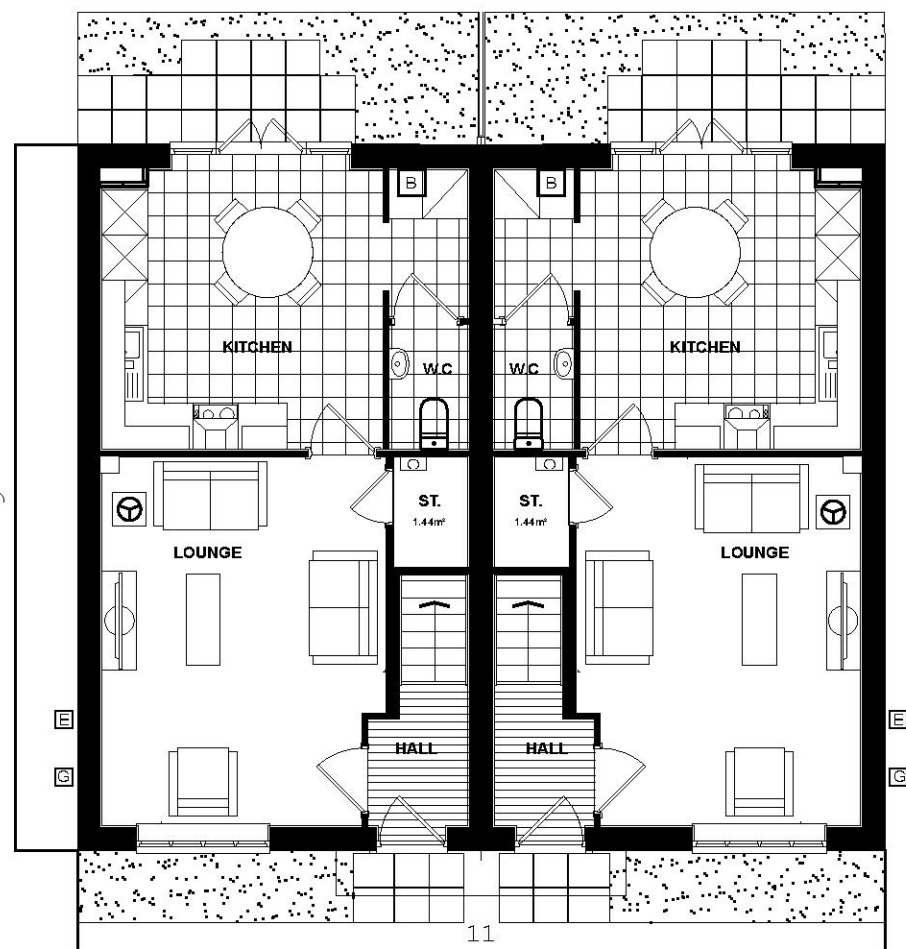

NSS.372-1 BUXTON
GROUND FLOOR PLAN

NSS.372-1 BUXTON

NO. 100 LOCATION GAS FLOOR BOX LOCATION ELECTRICAL METER LOCATION CONSUMER UNIT LOCATION



NSS.372-1 BUXTON
FIRST FLOOR PLAN

NSS.372-1 BUXTON

PEGASUS DRAWING NUMBER:
P18 2109 102

NOTES:

DRAWING BASED ON LINEWORK
PROVIDED BY BLOOR HOMES.
(DRAWING NO:
NSS.372.PL 01_BUXTON)

REFER TO MATERIALS LAYOUT
FOR INDIVIDUAL PLOT
MATERIALS INCLUDING DOOR
COLOURS.(DRAWING NO:
P18 2109 93_06)

PLOT NUMBERS

AS: 260, 523, 527
HANDED: 261, 524, 528

BUXTON - National Space Standards		
	Actual Area	NSS Requirement
Ground Floor Plan	42.00m ²	
First Floor Plan	42.00m ²	
Total floor area m ²	84.00m²	84.00m ²
Total floor area ft ²	904ft ²	904ft ²
Bedroom 1	11.50m ²	11.5m ²
Bedroom 2	9.62m ²	7.5m ²
Bedroom 3	7.75m ²	7.5m ²
Store Under Stair	1.44m ²	
Store Bedroom 1 (SB1)	0.15m ²	
Store Bedroom 3 (SB2)	1.02m ²	
Built in store total	2.61m²	2.5m ²

Buxton
BRICK
CA1: AVENUE
NSS.372.PL-01

DATE: APR 2019
SCALE: 1:100 @ A3
REV:

DRAWN: GSW
CHECKED: GPM
85.35m²
919ft²

BLOOR HOMES